
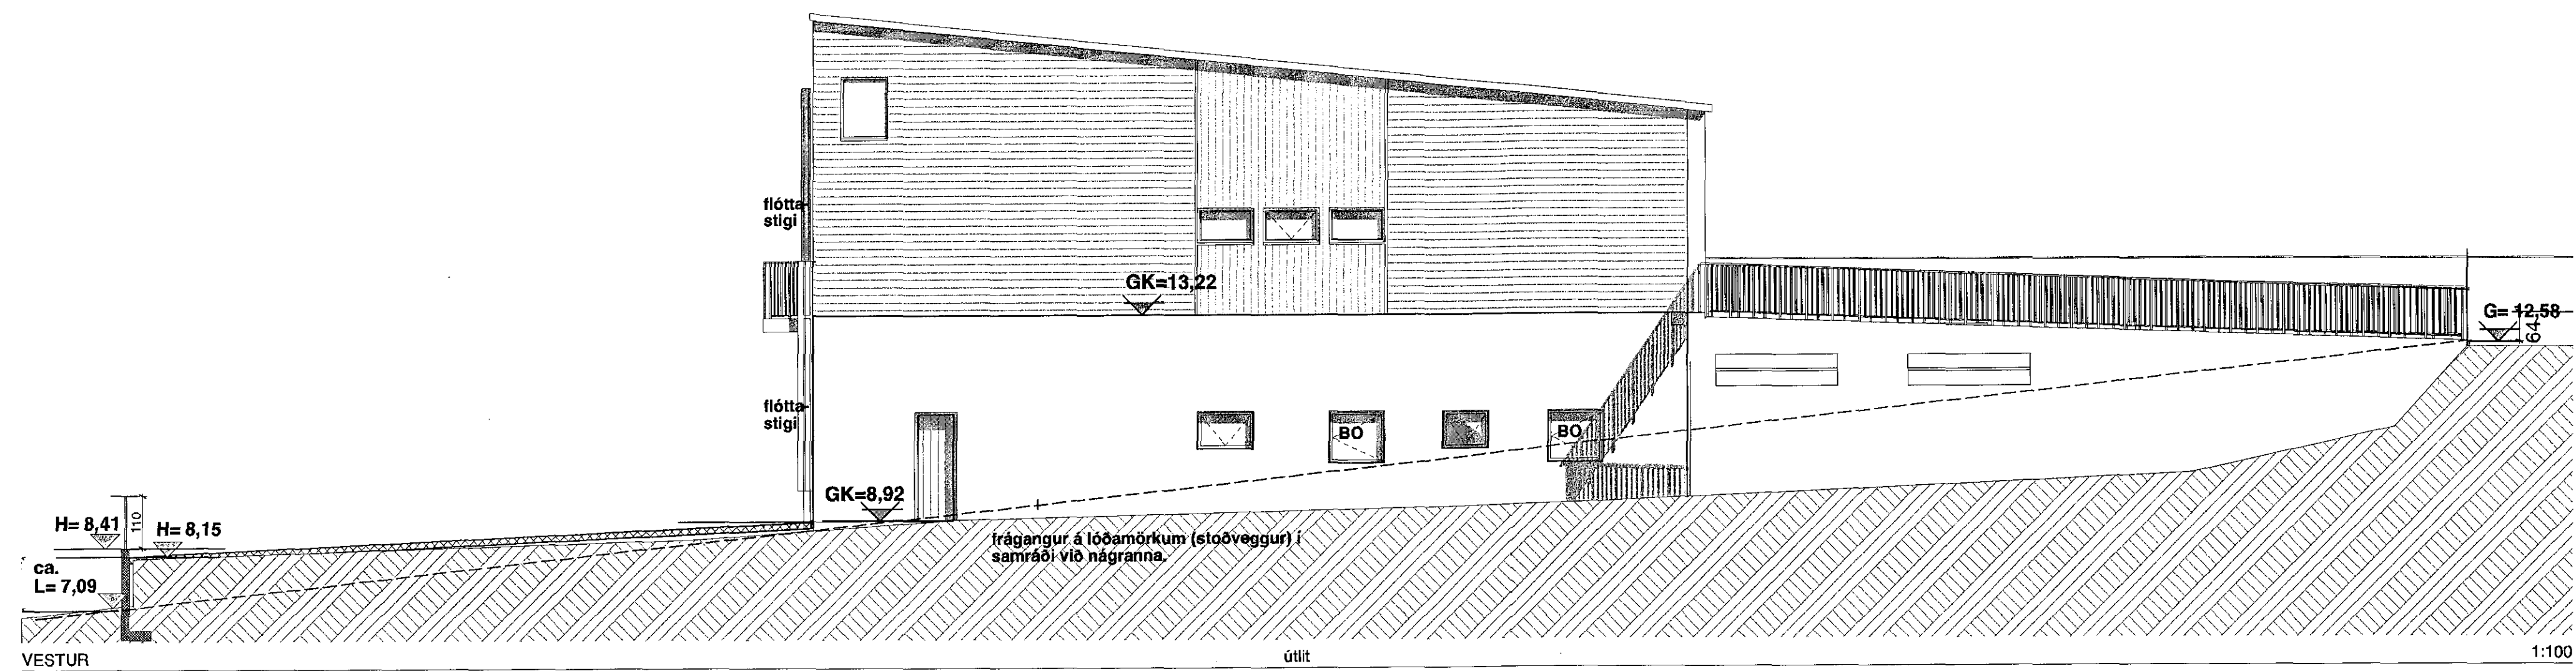
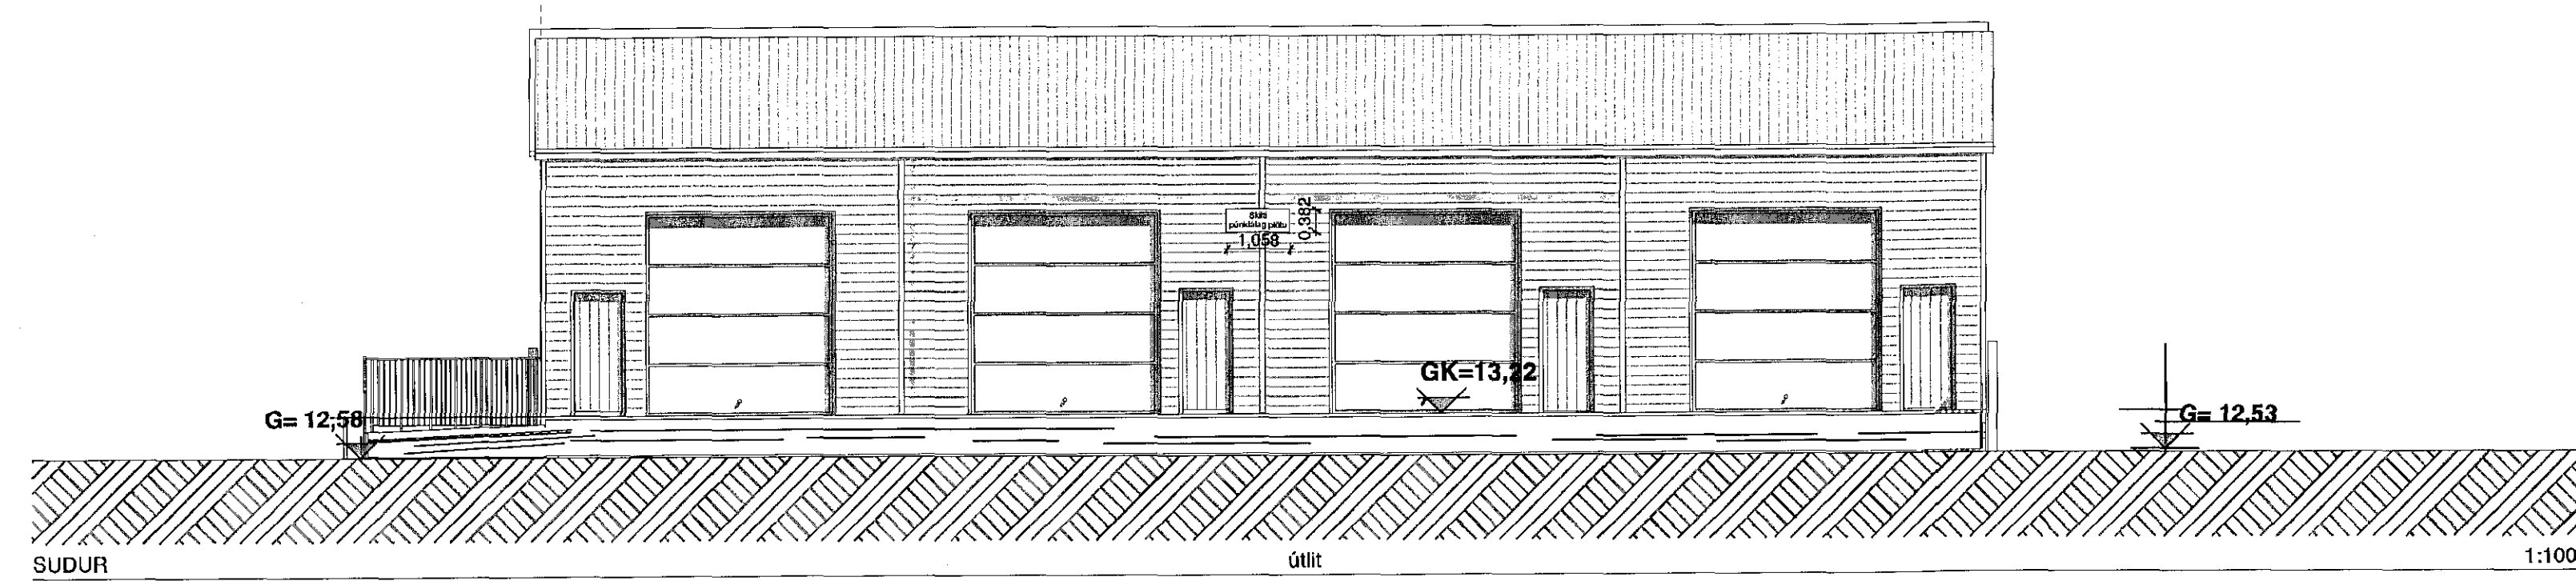


Sambýkkt þann  
9. jan. 2019  
Byggingafullgáttin í Hafnarfirði

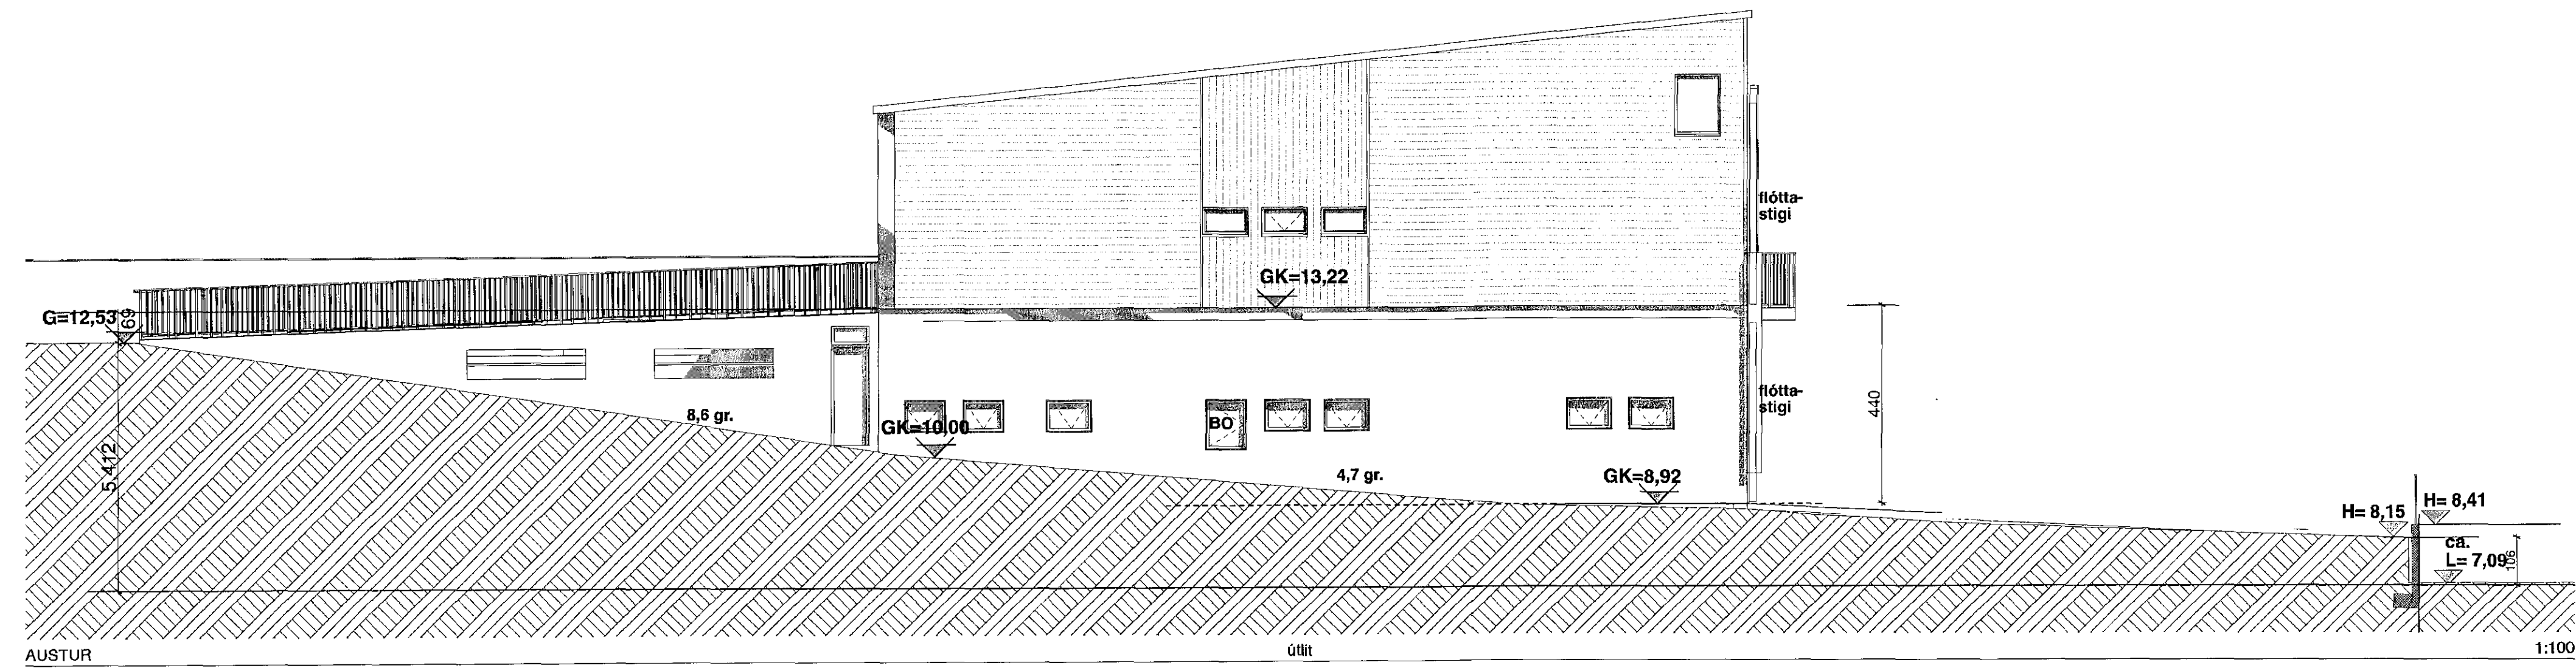

Breytt 7. Jan 2019:  
Frækari frágangur teikninga.

Númer.	Dags.	Skýringar breytingar.	Br. af

VERKSTOÐAN Verkefni **HVALEYRARBRAUT 12**  
**HAFNARFIRÐI**  
EIGNARLAGER OG VERSLUNARHÚS  
Helli teikningar  
**ÚTLITSMYNDIR**  
KVARDI Útgáfa nr 01

Kvardi.	1 : 100	Verk. nr.	2016/17-17
Dags.	12. AGÚST 2016	Dags br.	7. JAN. 2019
Hönnun.	3G	Teikn. nr	
Teikn.	3G.		<b>A-4</b>

Teiknistofan Kvardi ehf, Hríngbraut 17, 220 Hafnarfirði  
kt. 700/13-0400 s. 555-2020 gsm. 861-2628  
póstf. kvardi@kvardi.is, www.kvardi.is  
Gísli G. Gunnarsson bf, kt. 020649-2409

Áritun hönnuðar: \_\_\_\_\_ Dags. áritunar: \_\_\_\_\_

