



GRUNNMYND 1.HÆÐ



GRUNNMYND 2.-4.HÆÐ

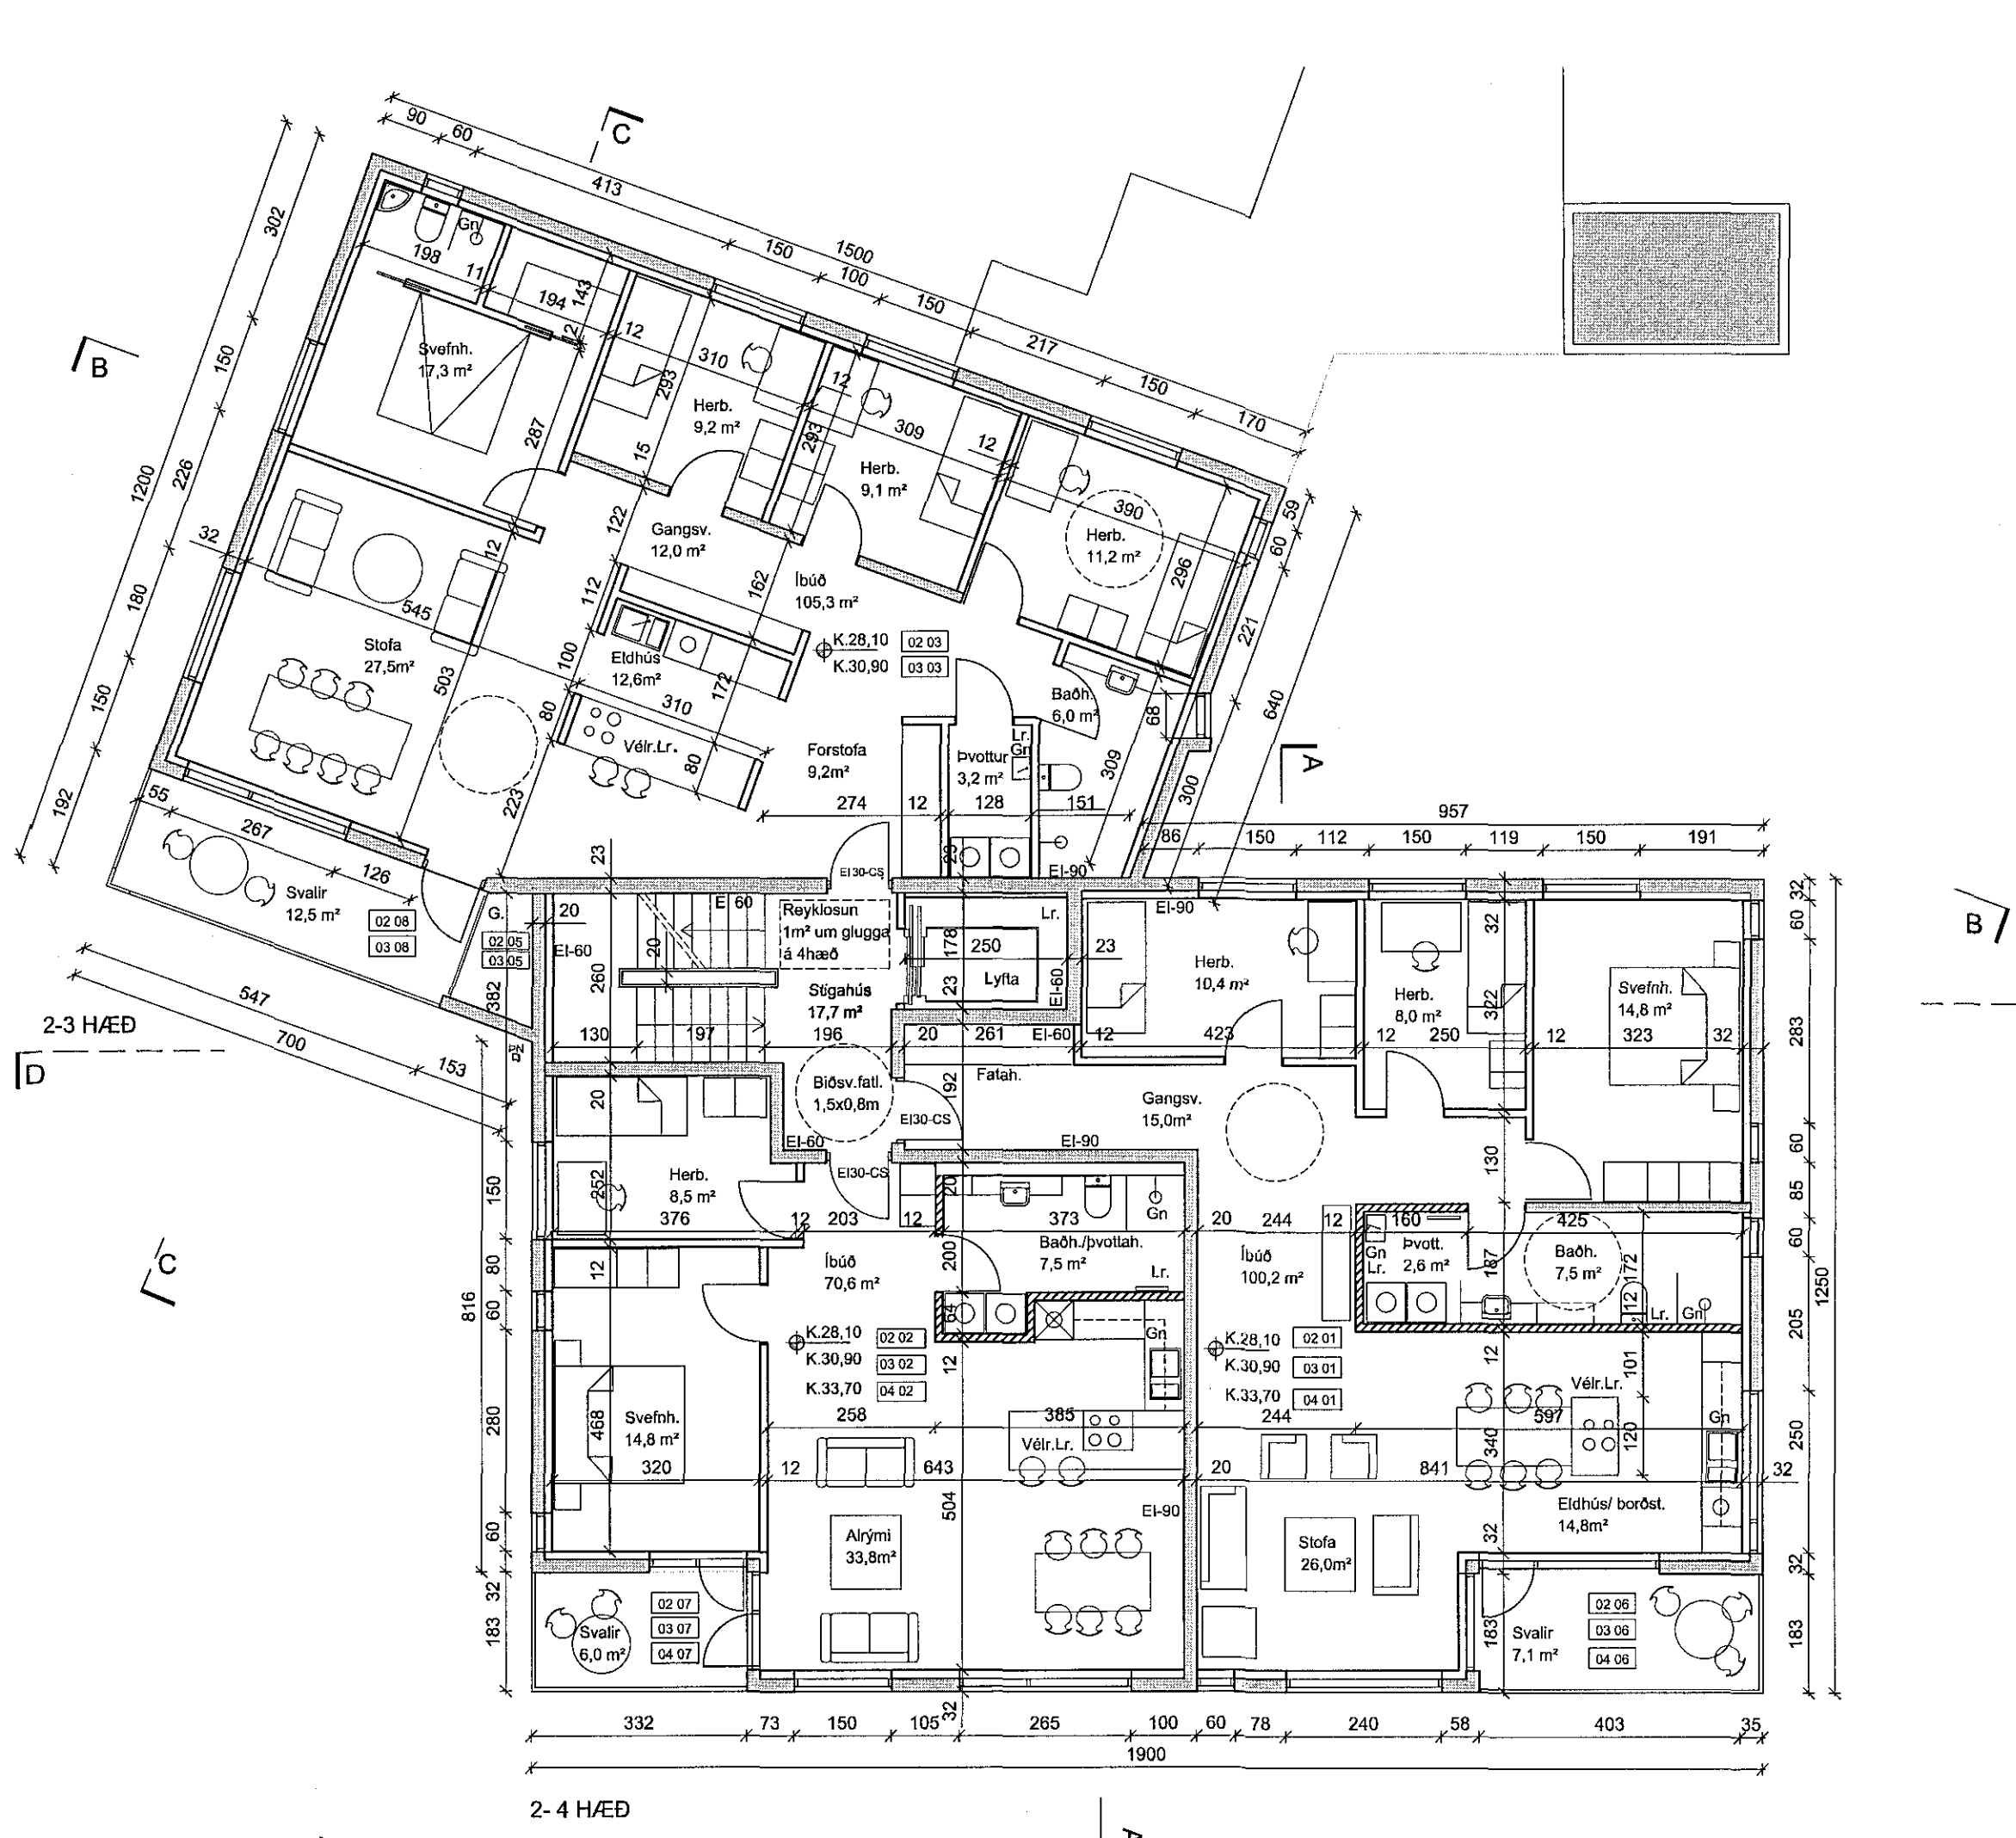


ÚTLIT SUÐUR

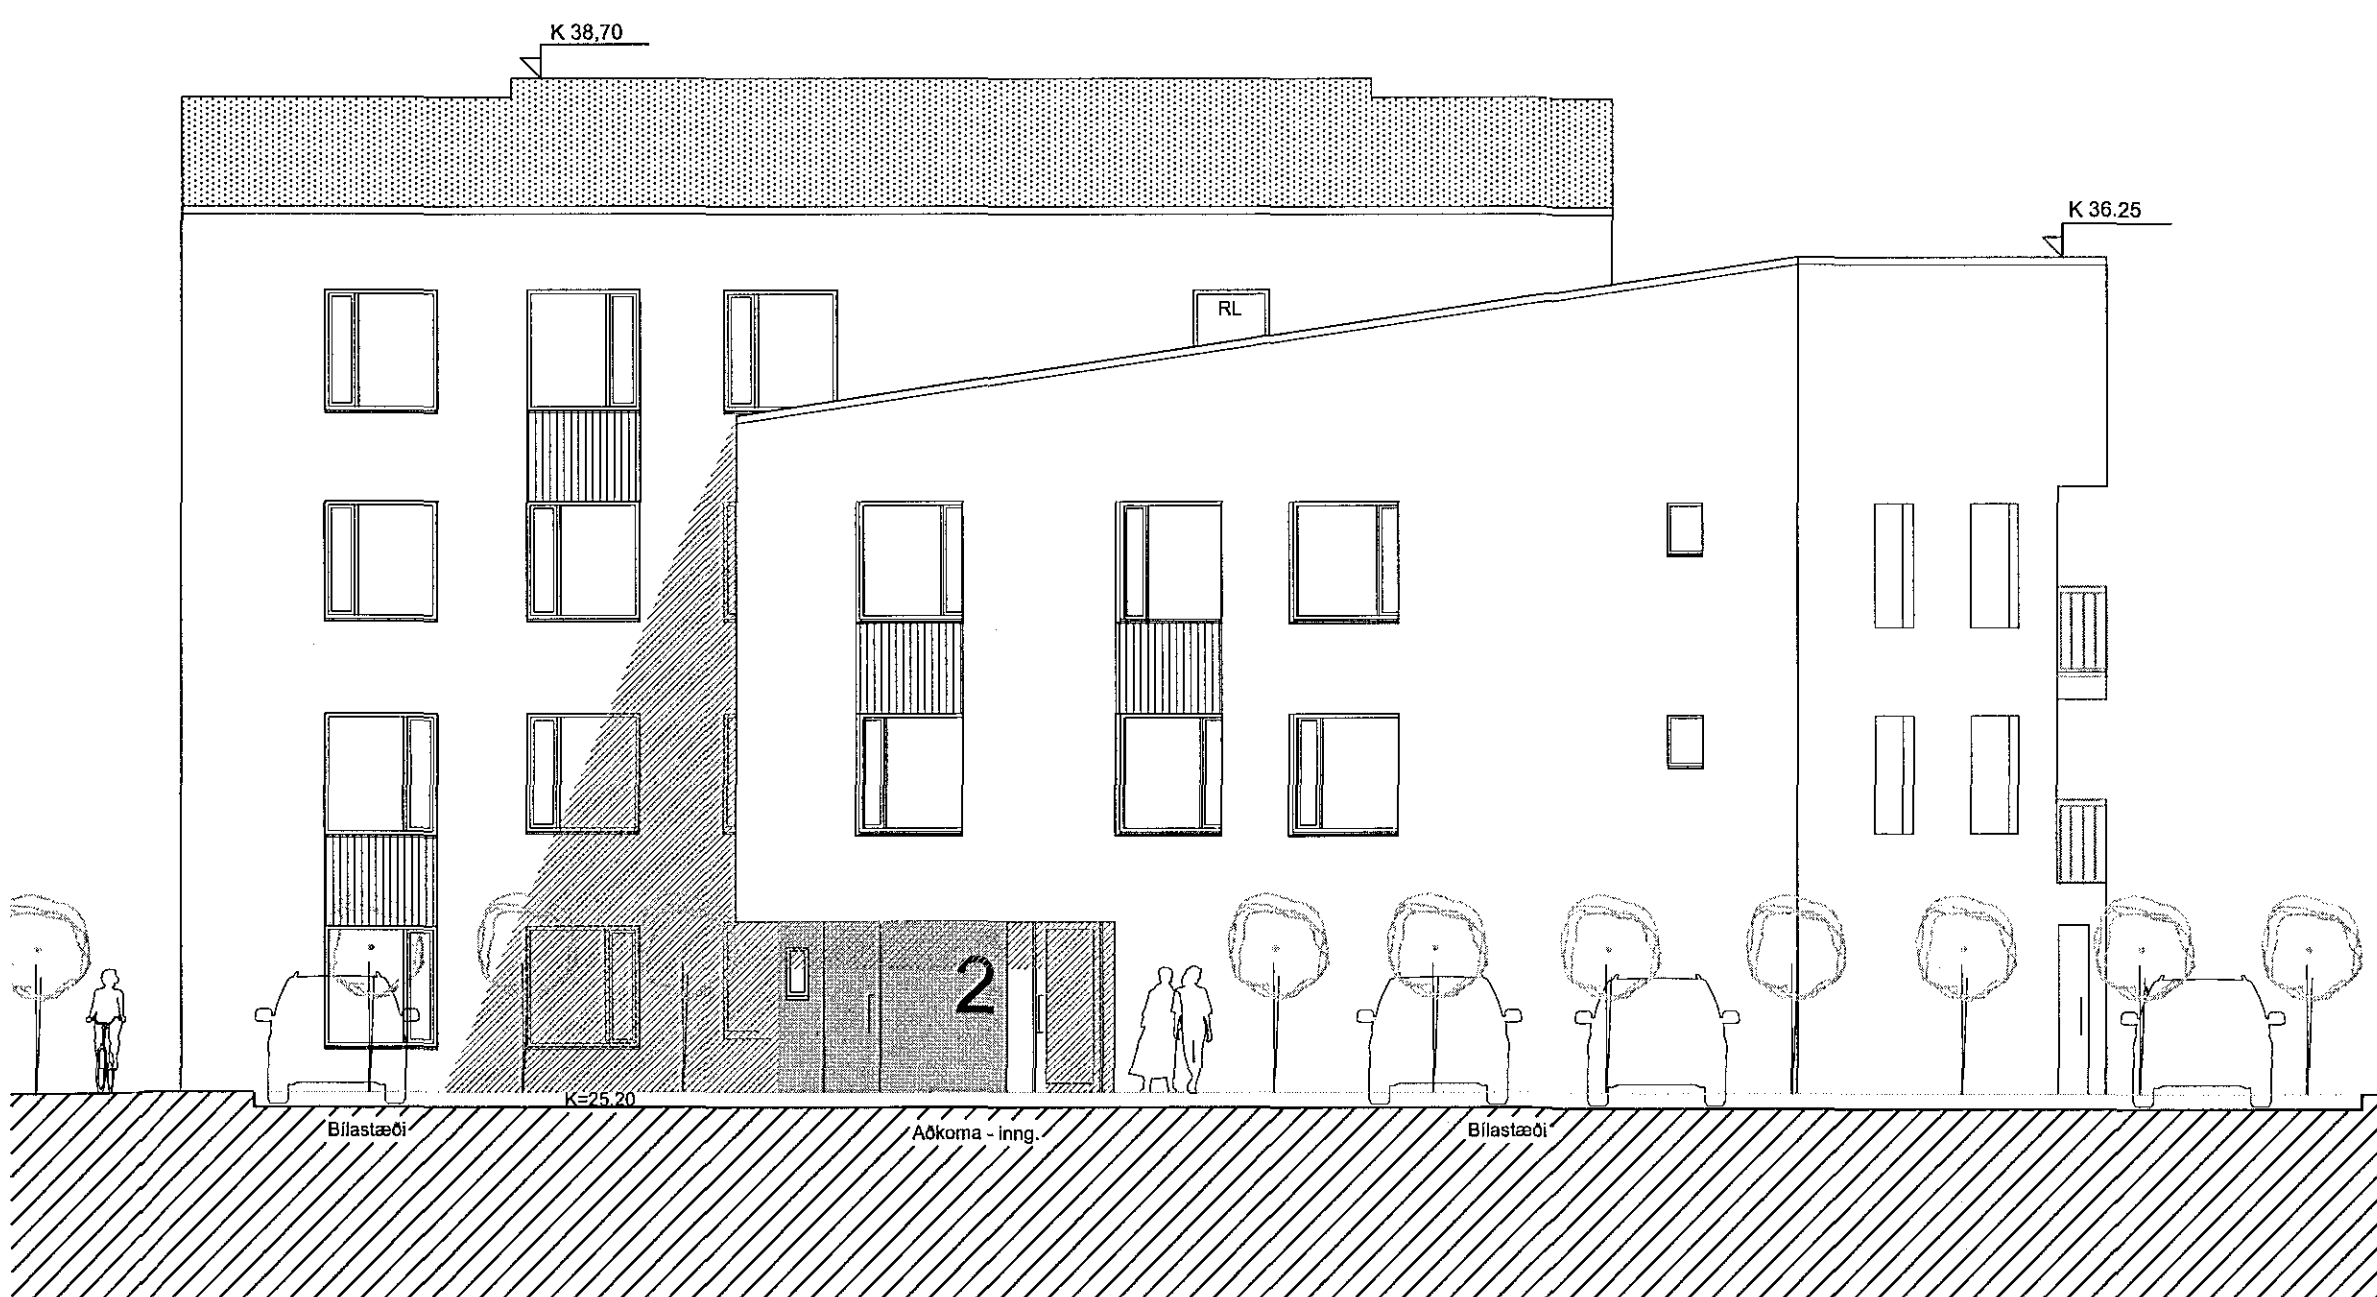

ÚTLIT NORÐUR

C:
B:
A:
BREYTINGAR:
DAGS:

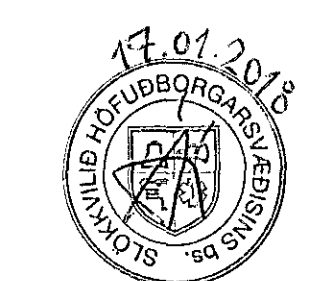

BRUNARHUNN
20
SÍM: 552 7660
VAFANG: 552 7660
VEFFANG: u@u.is

HÁDEGISSKARD 2 - HAFNARFIRÐI

VERK: 1710-GEIS2
KVARK: 1:100
DAGS: 19.12-17
TEIKN: B05-05
AFST.MYND-GRUNNM.-ÚTLIT SKRÚ: Grunnur.dwg

ÚTI INNI

ARKITEKTAR

DINGHOLTSTRÆTI 27 101 REYKJAVÍK
SÍMAR: 552 7660 & 552 7660 FAX: 552 7661
NETFANG: u@u.is VEFFANG: u.is

BALDUR Ó. SVAVARSSON ARKITEKTAR FAI
120357-5149

JÓN ÞÓR ÞORVALDSSON ARKITEKTAR FAI
021256-7579