


SNID AA

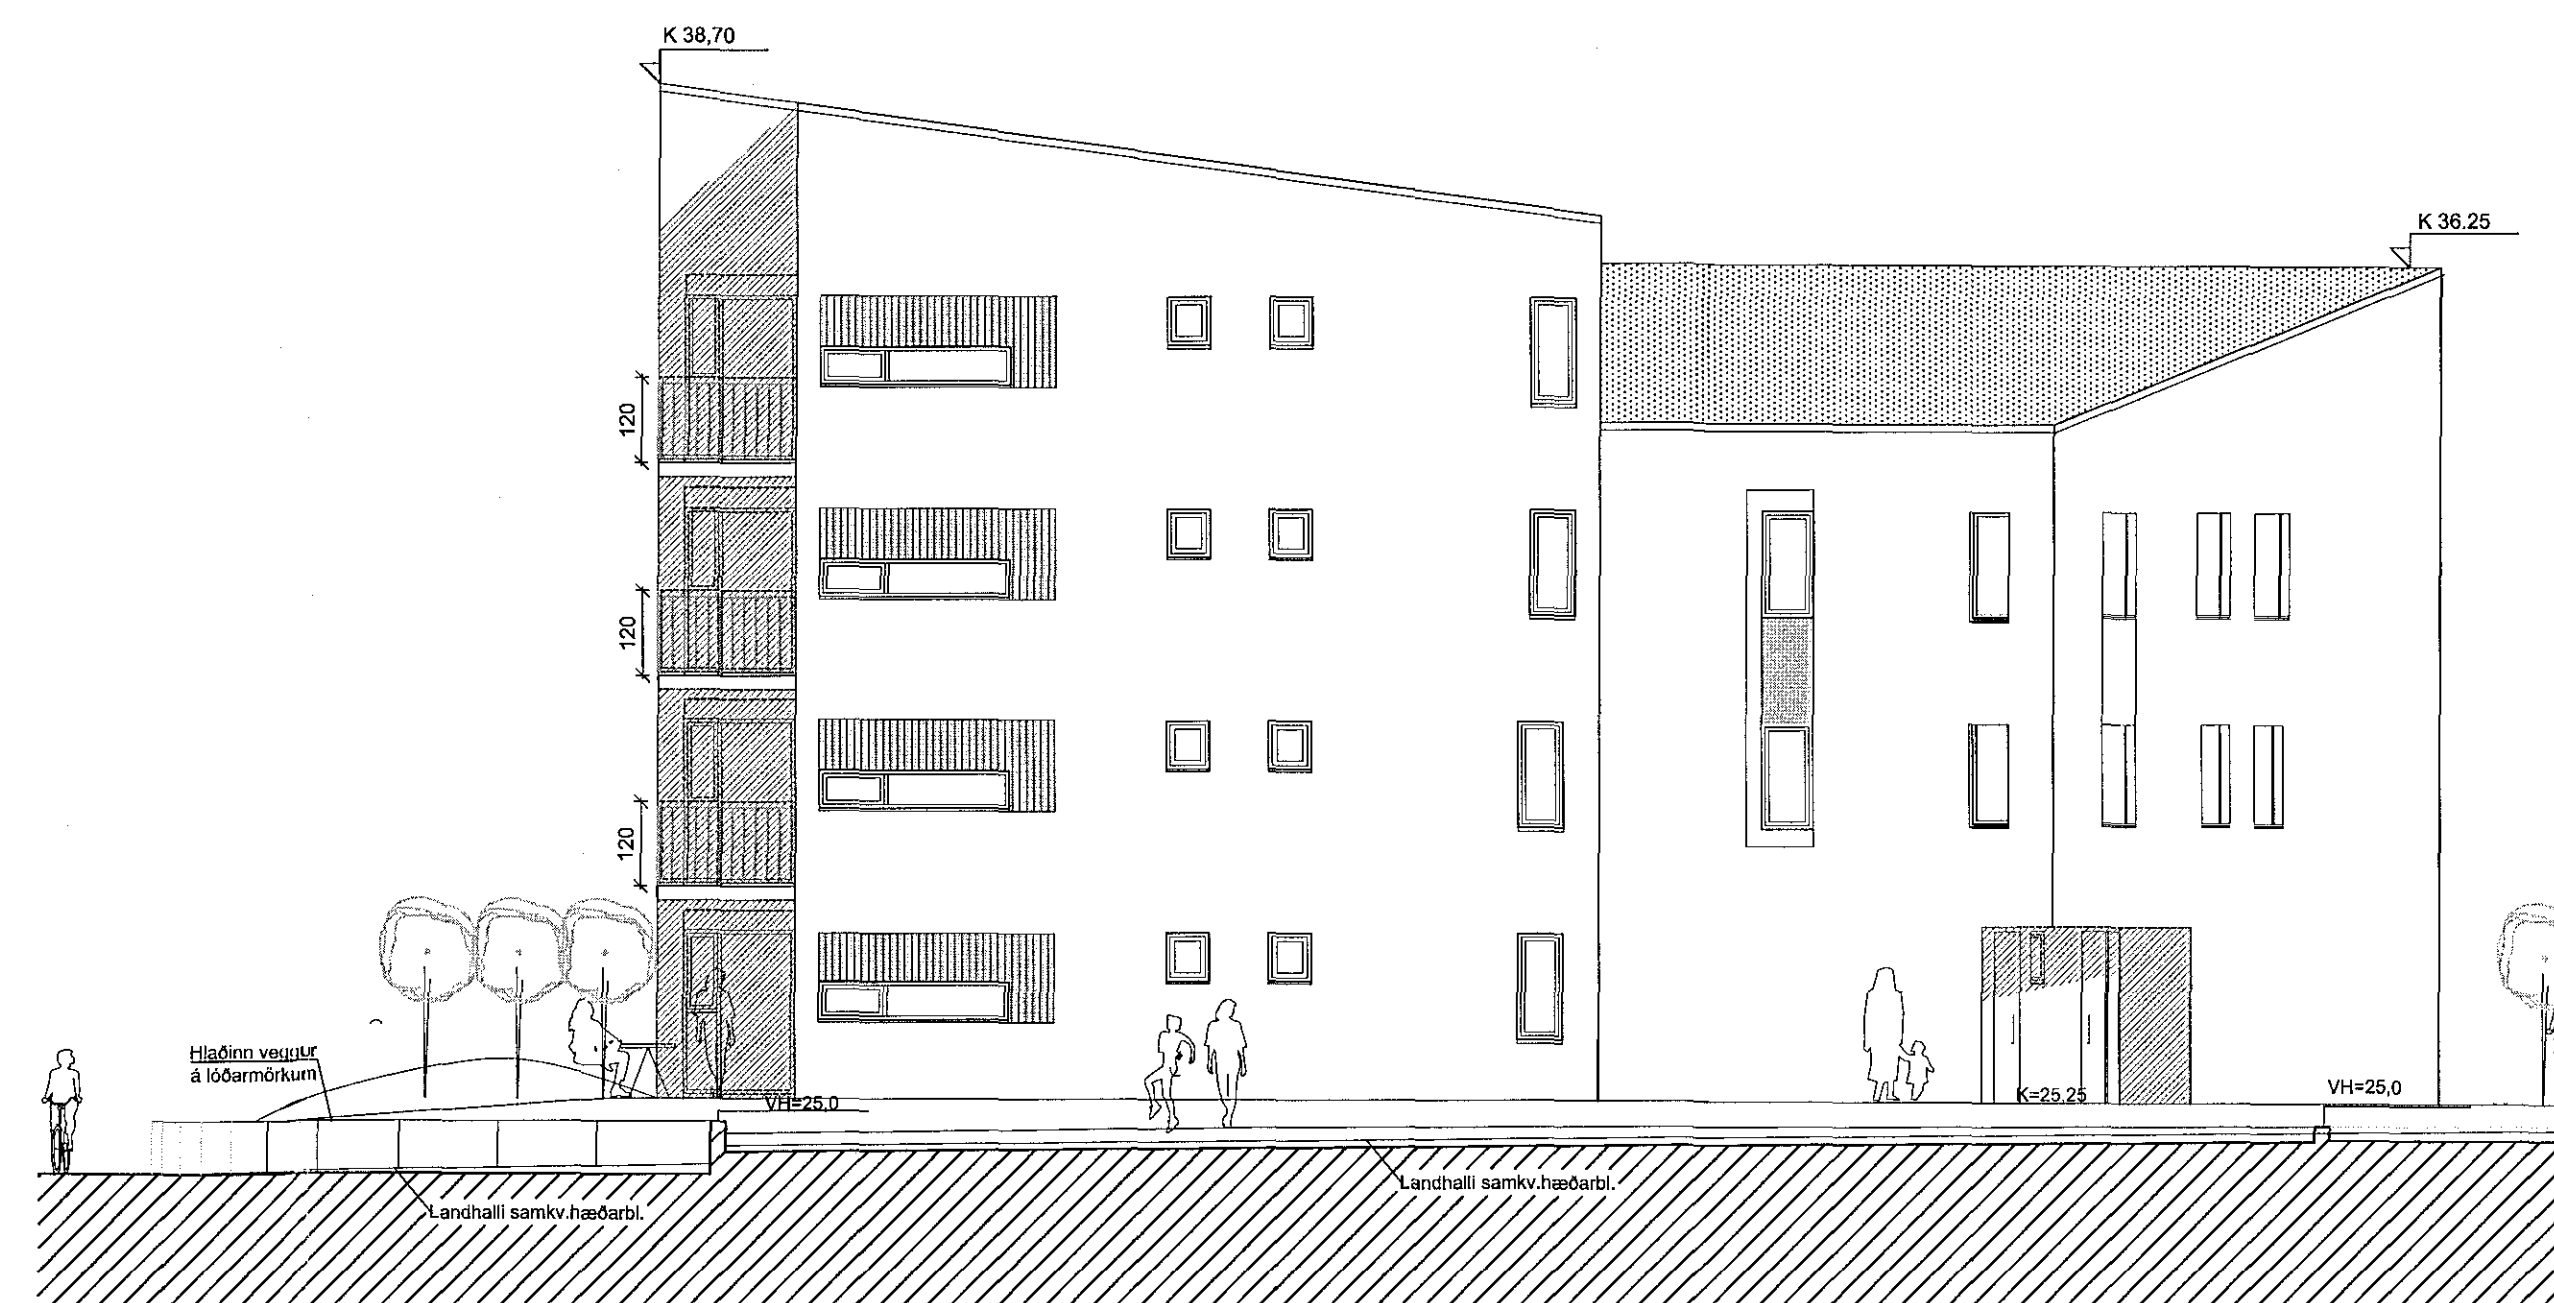


ÚTLIT VESTUR



ÚTLIT AUSTUR

C:
B:
A:
BREYTINGAR: DAGS:

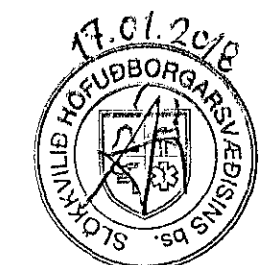

BRUKAÐHÖNNUN
20

HÁDEGISSKARD 2 - HAFNARFIRÐI

VERK: 1710-GEIS2
KVARD: 1:100
DAGS: 19.12-17
TEIKN: BOS-GS
AFST.MYND-GRUNNM.-ÚTLIT skrá: Grunnur.dwg

ÚTI INNI

ARKITEKTAR

HINNCHOLTSSTRAUETI 27 101 REYKJAVÍK
SÍMAR 552 7660 & 562 7660 FAX 552 7661
NETFANG u@u.is VEFANG u.is

BALDUR Ó. SVAVARSSON ARKITEKTAR FAI
120357-5149

JÓN ÞÓR ÞORVALDSSON ARKITEKTAR FAI
021256-7579

A-102