



Sambýkkt þann
23. feb. 2018
Byggingafráttárin Límtré

Teikningaskrá - arkitektateikningar			
Nr.	Heiti	Kvarði	Útgáfud.
1.1.1	Aðaluppdrættir	Zeppelin arkitektar	1:500 18.08.2017
1.1.2	Afhjúðumynd, byggingarvísing		1:100 18.08.2017
1.1.3	Gissamningar		1:100 18.08.2017


VB12 - Veggband 90x233 Mkv.: 1:20
Samtals 2 stk.

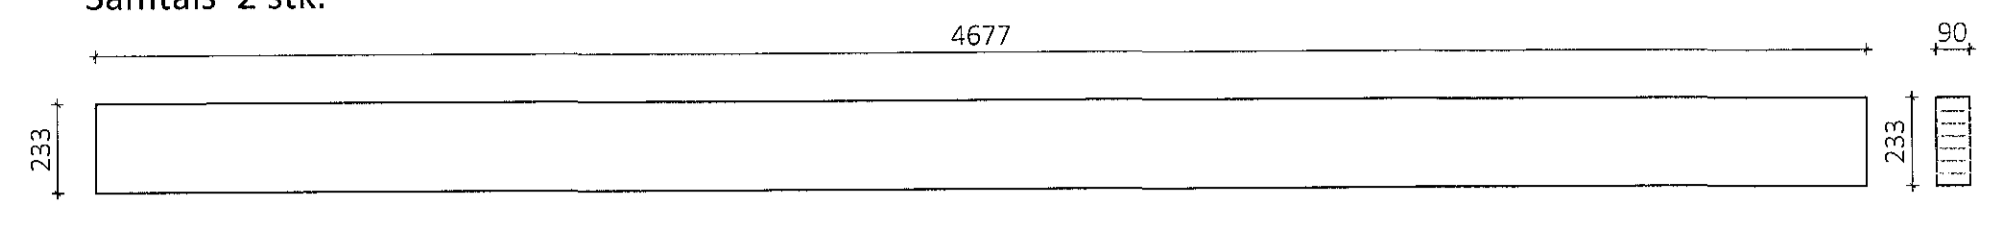


VB13 - Veggband 90x267 Mkv.: 1:20
Samtals 1 stk.

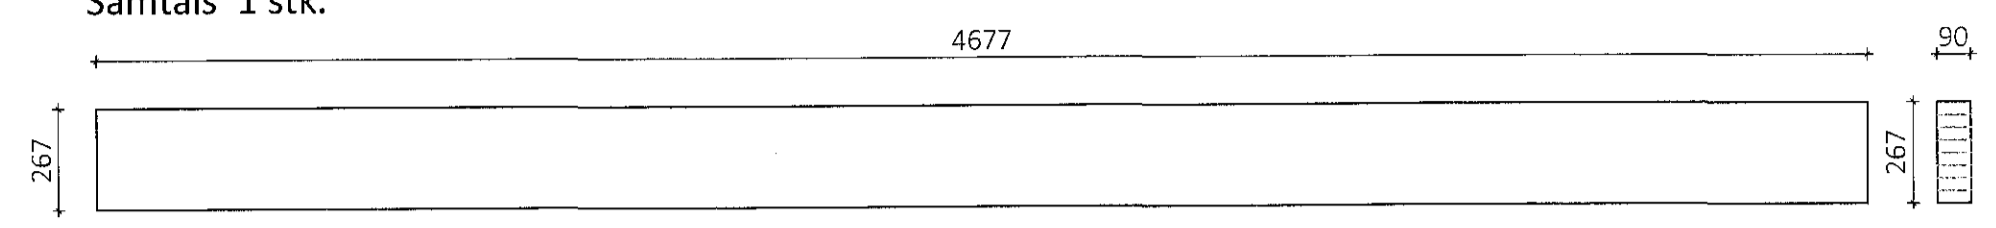


VB14 - Veggband 90x167 Mkv.: 1:20
Samtals 1 stk.

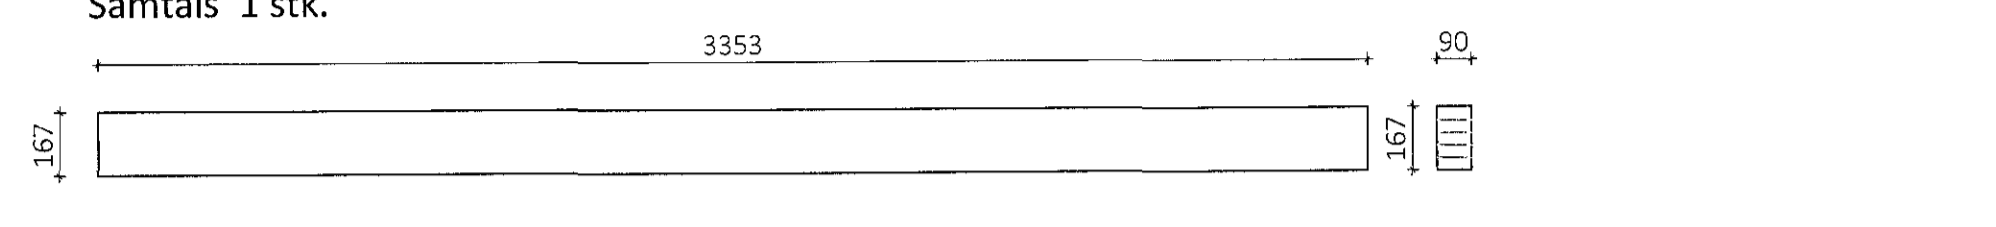


G1 - Gluggabiti 90x133 Mkv.: 1:20
Samtals 36 stk.

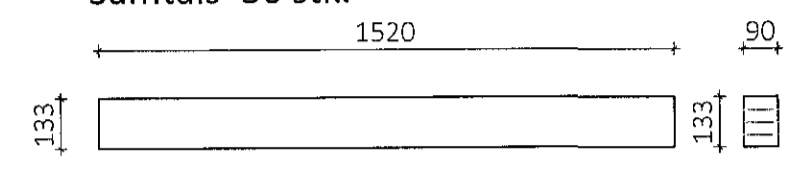


G2 - Gluggabiti 90x133 Mkv.: 1:20
Samtals 40 stk.

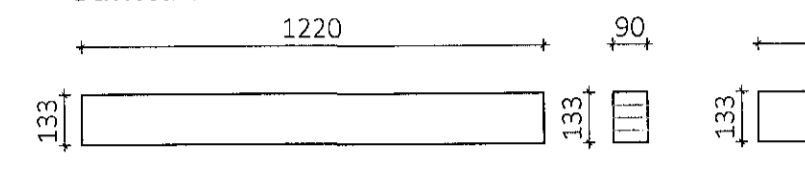


G3 - Gluggabiti 90x133 Mkv.: 1:20
Samtals 6 stk.

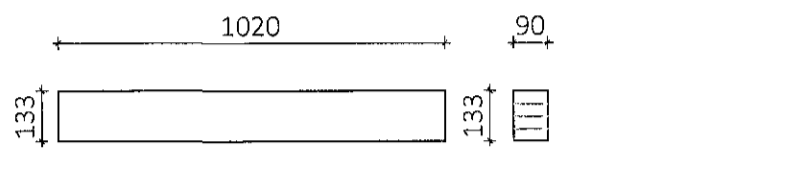


HB1 - Hurðabiti 115x267 Mkv.: 1:20
Samtals 1 stk.

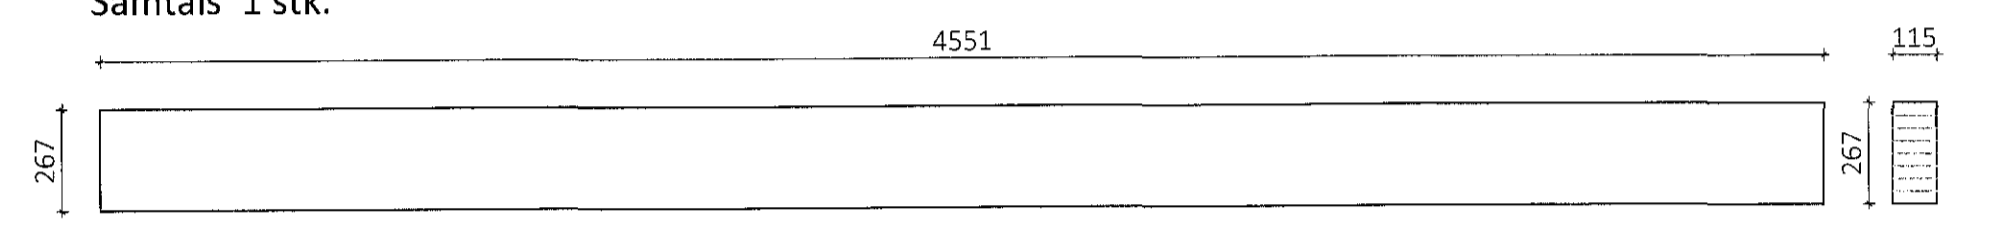


HB2 - Hurðabiti 115x267 Mkv.: 1:20
Samtals 6 stk.

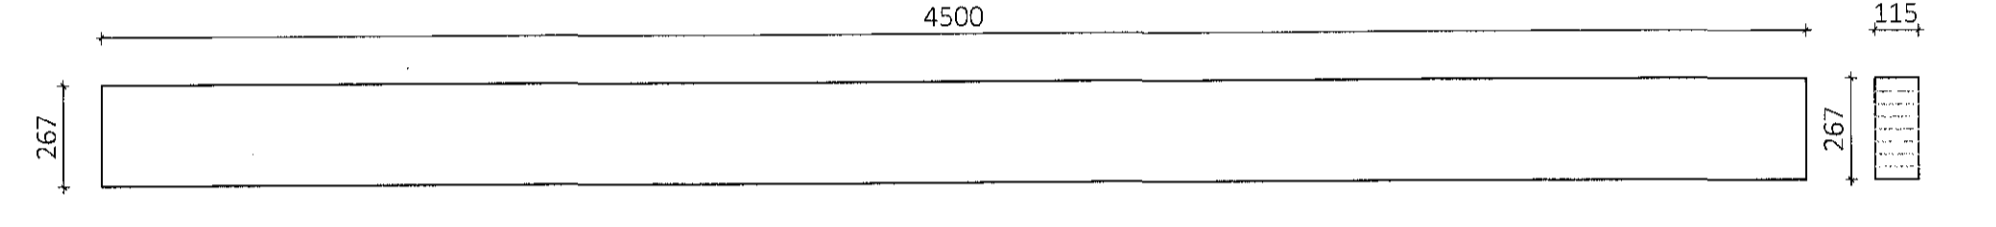


HB3 - Hurðabiti 115x267 Mkv.: 1:20
Samtals 5 stk.

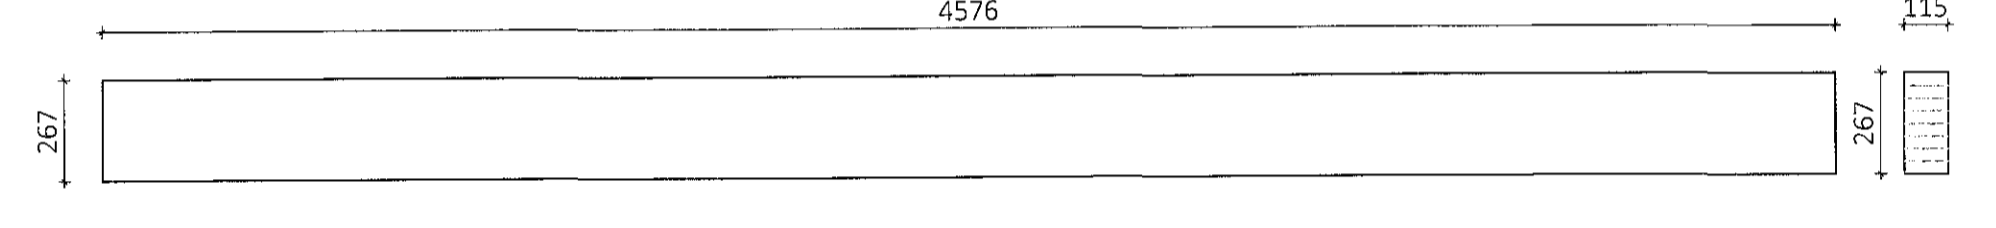


HB4 - Hurðabiti 90x167 Mkv.: 1:20
Samtals 2 stk.

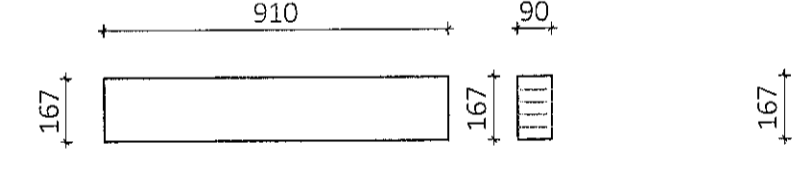


HB5 - Hurðabiti 90x167 Mkv.: 1:20
Samtals 10 stk.

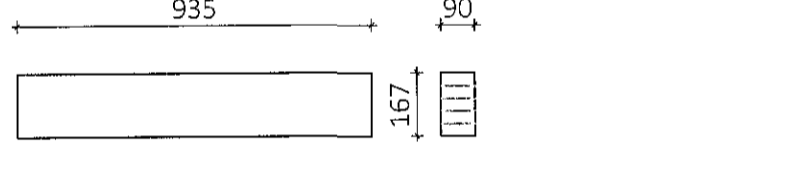


S1 - Stífing 55x100 Mkv.: 1:20
Samtals 5 stk.

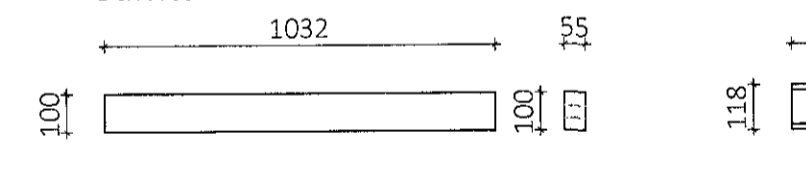


S2 - Stífing 55x118 Mkv.: 1:20
Samtals 1 stk.

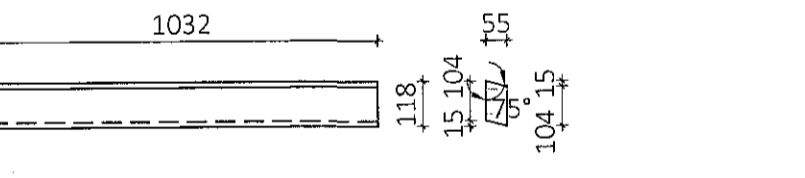


S3 - Stífing 55x100 Mkv.: 1:20
Samtals 4 stk.

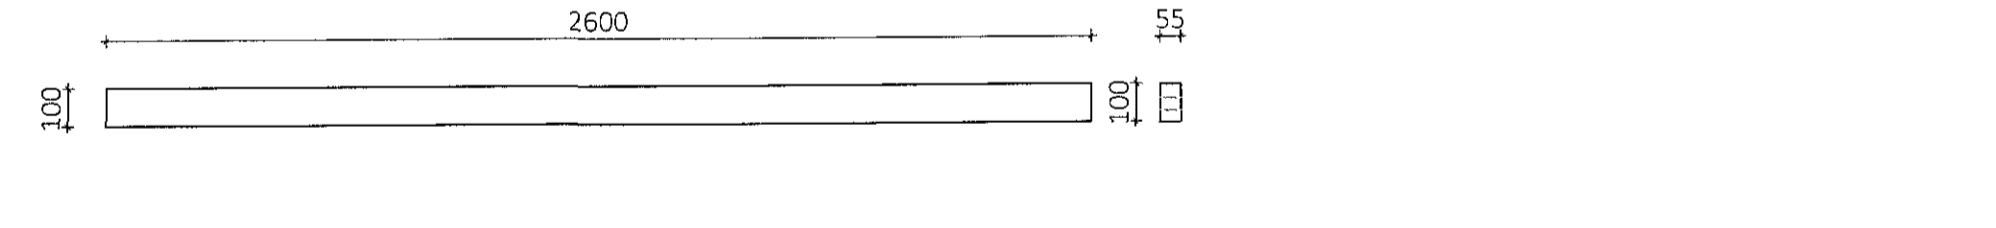


Krossviður 15mm Mkv.: 1:20
Samtals 2 stk.

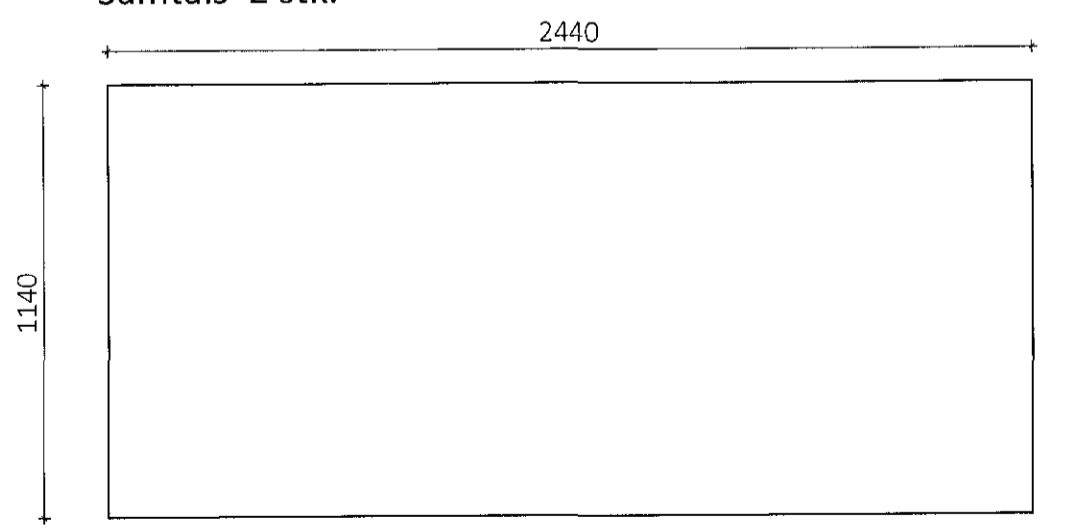


Krossviður 15mm Mkv.: 1:20
Samtals 1 stk.

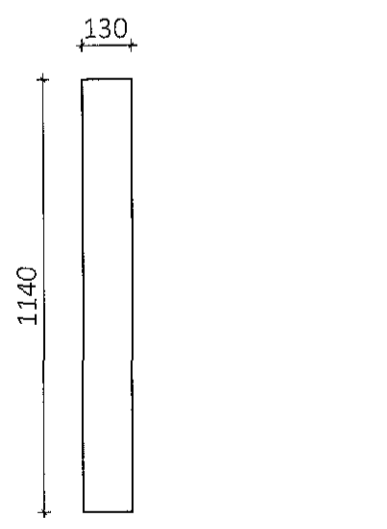


GB1 - Gaffband 90x233 Mkv.: 1:20
Samtals 5 stk.

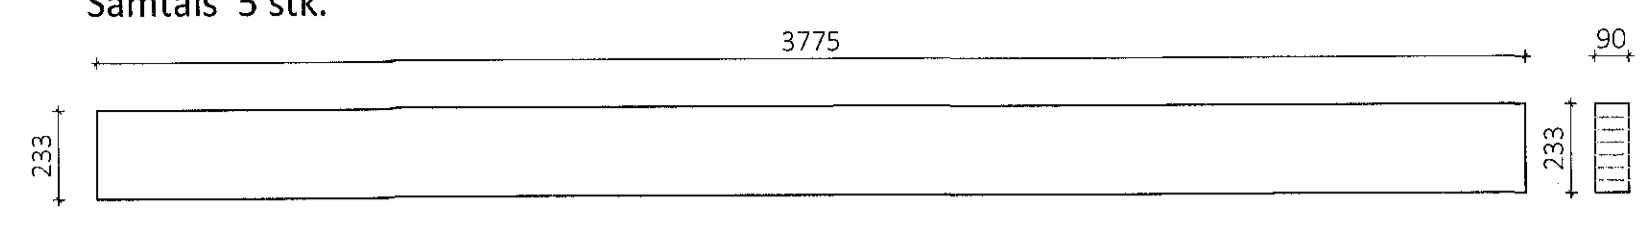


GB2 - Gaffband 90x233 Mkv.: 1:20
Samtals 1 stk + 1 stk speglað

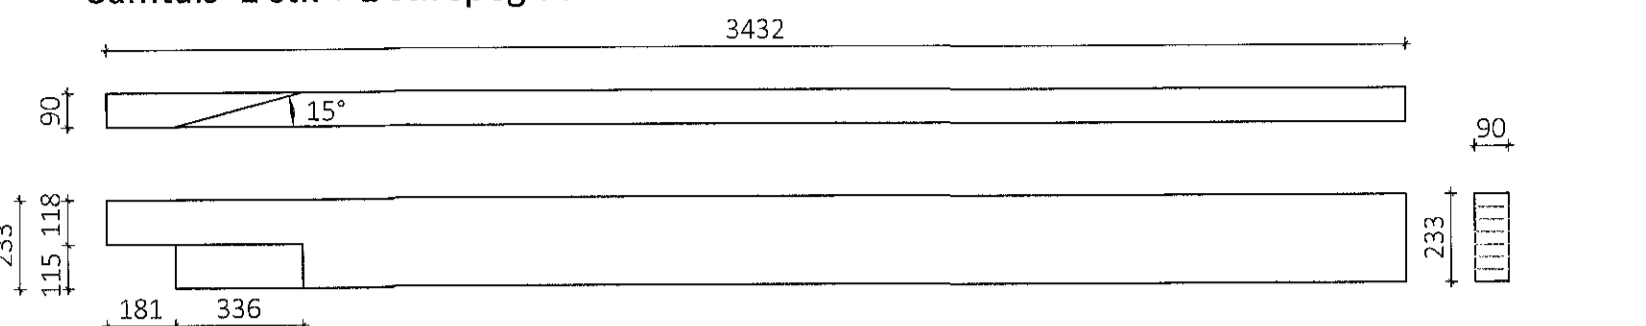


GB3 - Gaffband 90x233 Mkv.: 1:20
Samtals 8 stk.

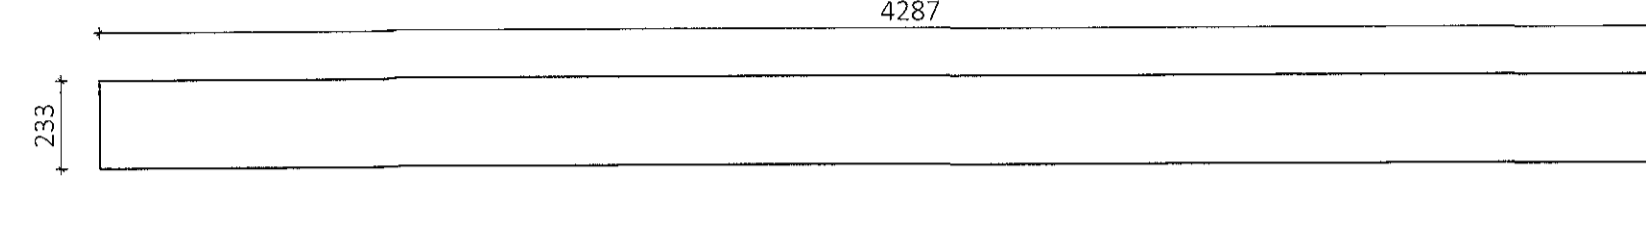


GB4 - Gaffband 90x167 Mkv.: 1:20
Samtals 1 stk.

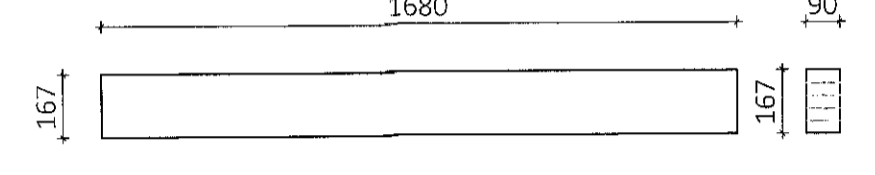


GB5 - Gaffband 90x167 Mkv.: 1:20
Samtals 1 stk.

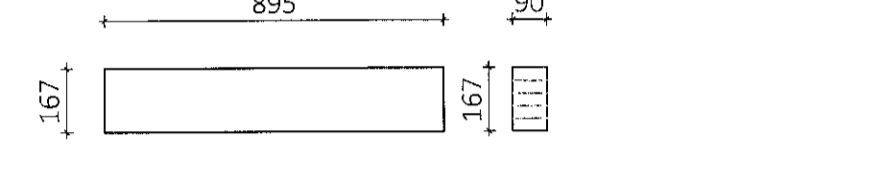


GB6a - Gaffband 90x233 Mkv.: 1:20
Samtals 1 stk.

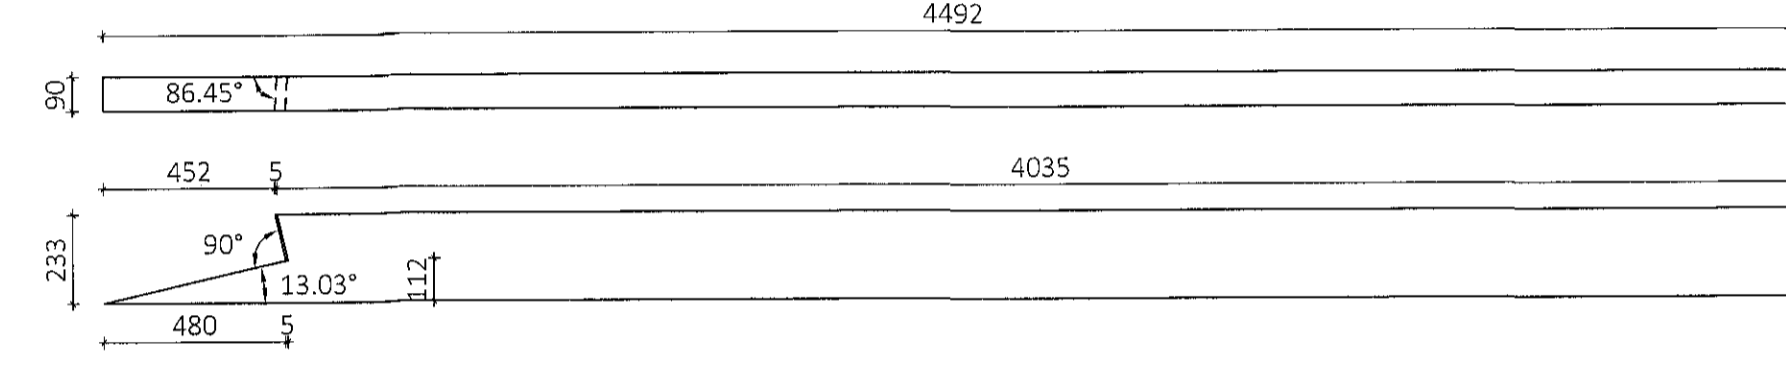


GB6b - Gaffband 90x233 Mkv.: 1:20
Samtals 1 stk.

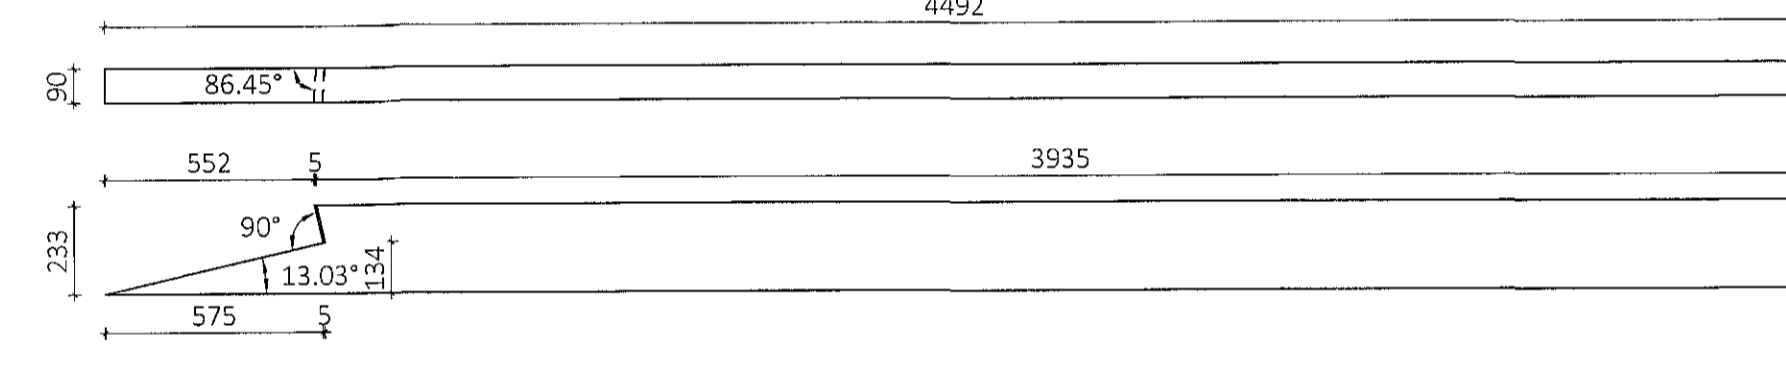


GB6c - Gaffband 90x233 Mkv.: 1:20
Samtals 1 stk.

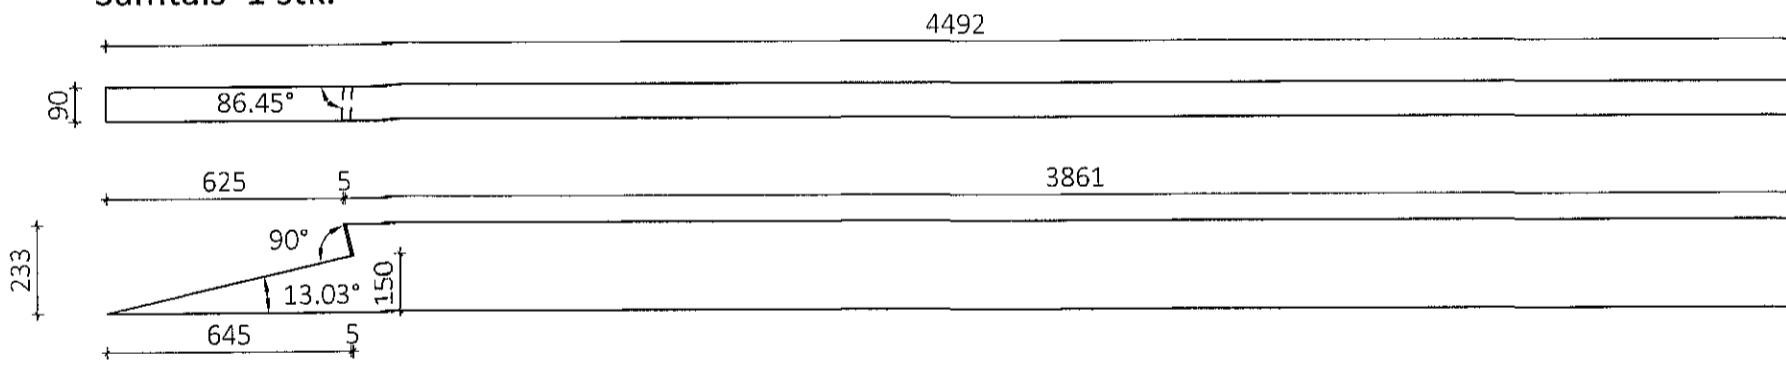


GB7 - Gaffband 90x233 Mkv.: 1:20
Samtals 1 stk

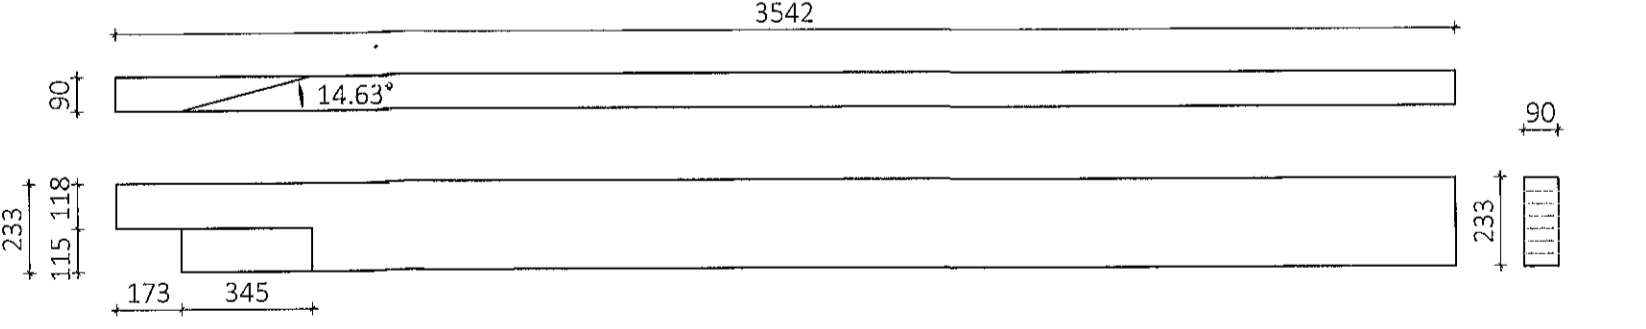


GB8 - Gaffband 90x233 Mkv.: 1:20
Samtals 8 stk.

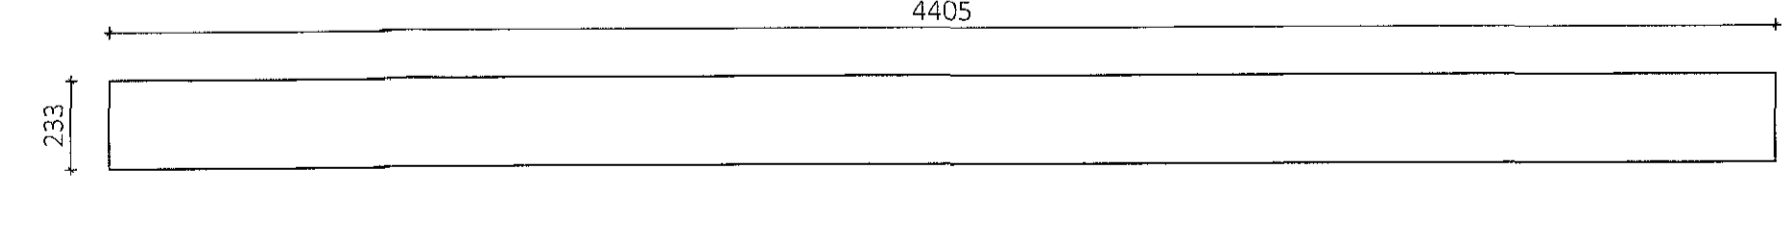

GB9 - Gaffband 90x233 Mkv.: 1:20
Samtals 3 stk.

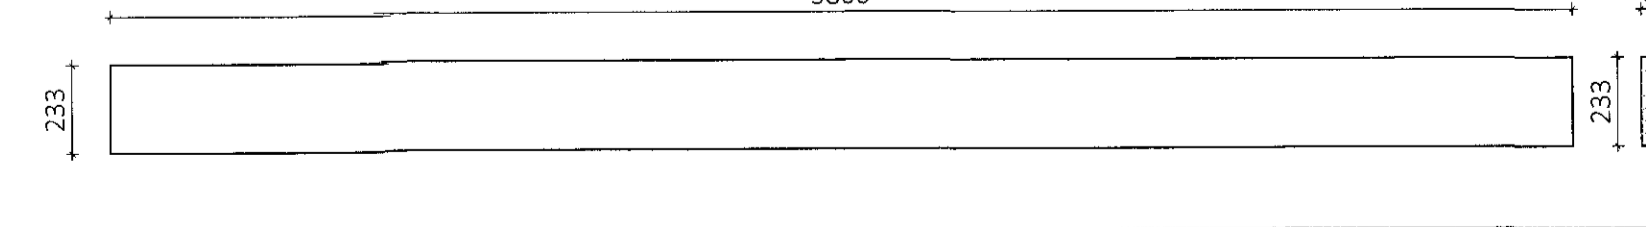

GB10 - Gaffband 90x233 Mkv.: 1:20
Samtals 1 stk

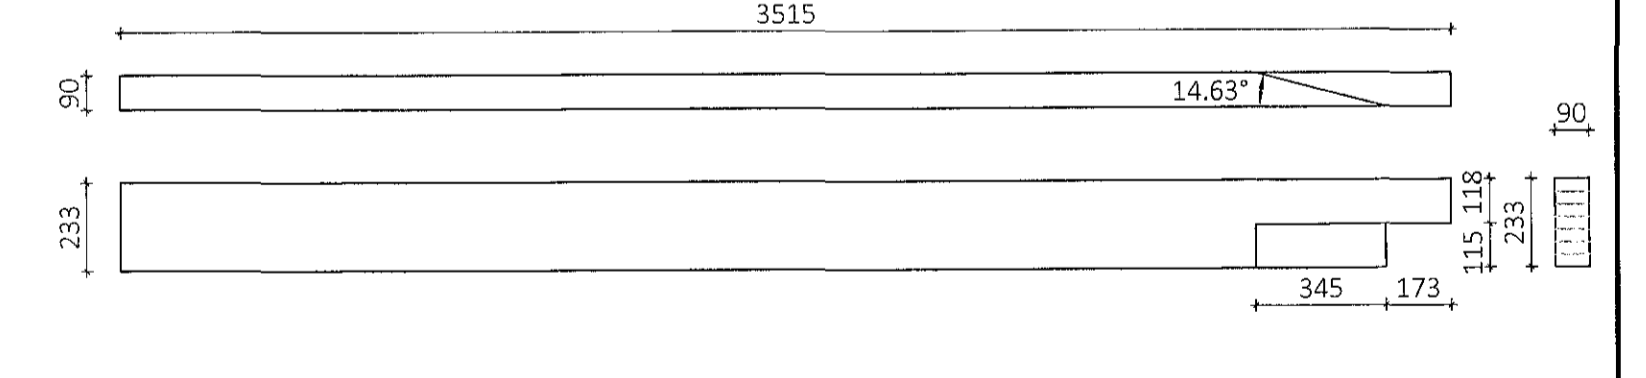

ÖLL AFNOT OG AFRITUN TEIKNINGAR AD HLUTA EÐA Í HEILD ER HÁÐ SKRIFLEGU LEYFI LÍMTRÉ VÍRNÉT EHF.			
Númer	Dags	Skýring breytingar	Br. af
		MKV. 1:20	DAGS. 8.2.2018
		VERKNR. DL17 019	ÚTGAFU NR. 1
HEITI VERKS: Einhella 6, Hafnarfirði		TEIKN. REIKN.	VFIRF. NR. TEIKNINGAR
HEITI TEIKNINGAR: Iðnaðarhús Framleiðisuteikningar Límtrés		NAFN HÖNNUNAR Bjarni Ingbergsson byggingataekniþræðingur B.Sc. kt. 030861-2729 - bjarni@limtrevirnet.is	387
		ÁRITUN HÖNNUNAR 	DAGS. ÁRITUNAR 17.2.2018
		ÁRITUN SAMRÆM. HÖNNUNAR 	DAGS. ÁRITUNAR