
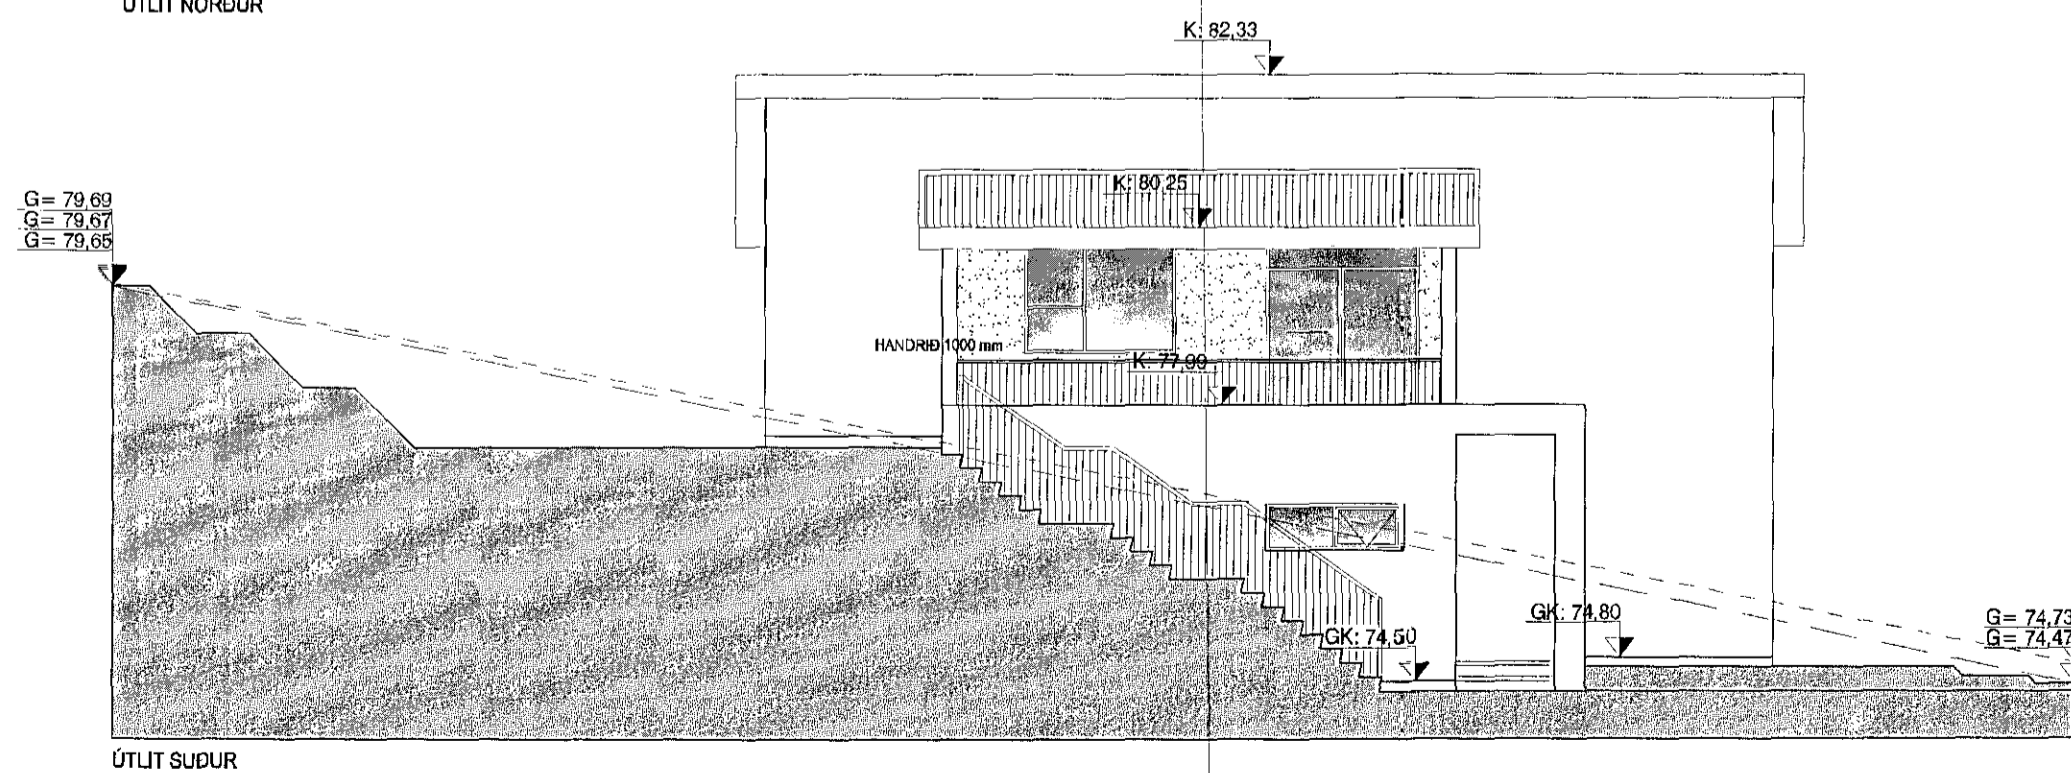
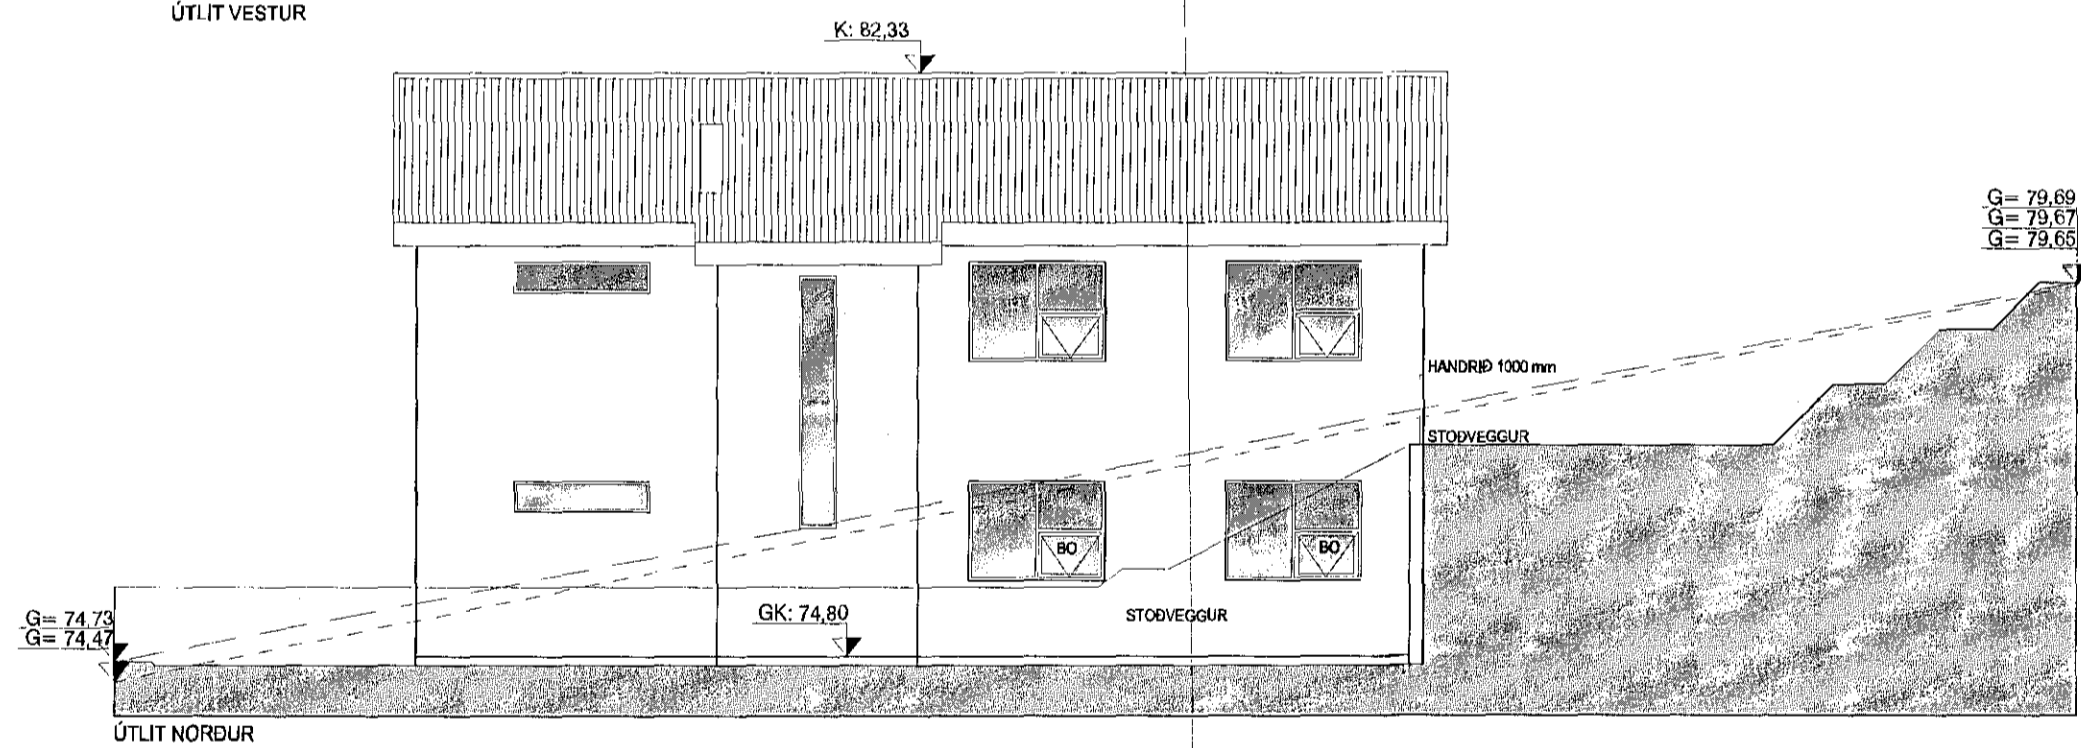
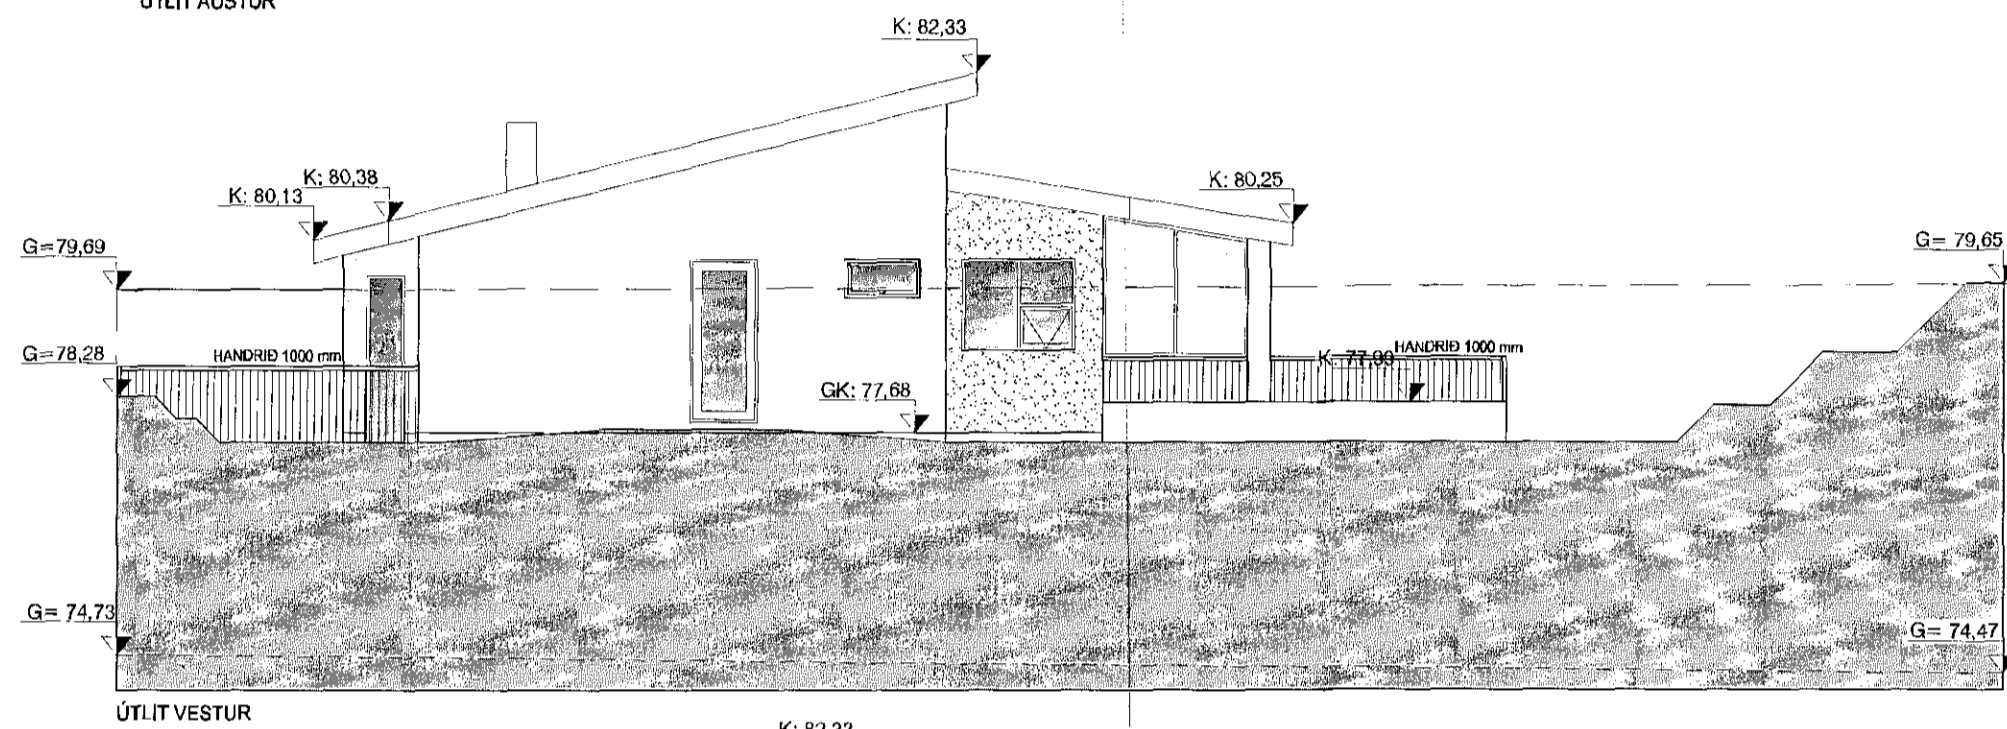


Samþykkt þann  
21. mars 2018

Byggingafultrúinn í *[Signature]*

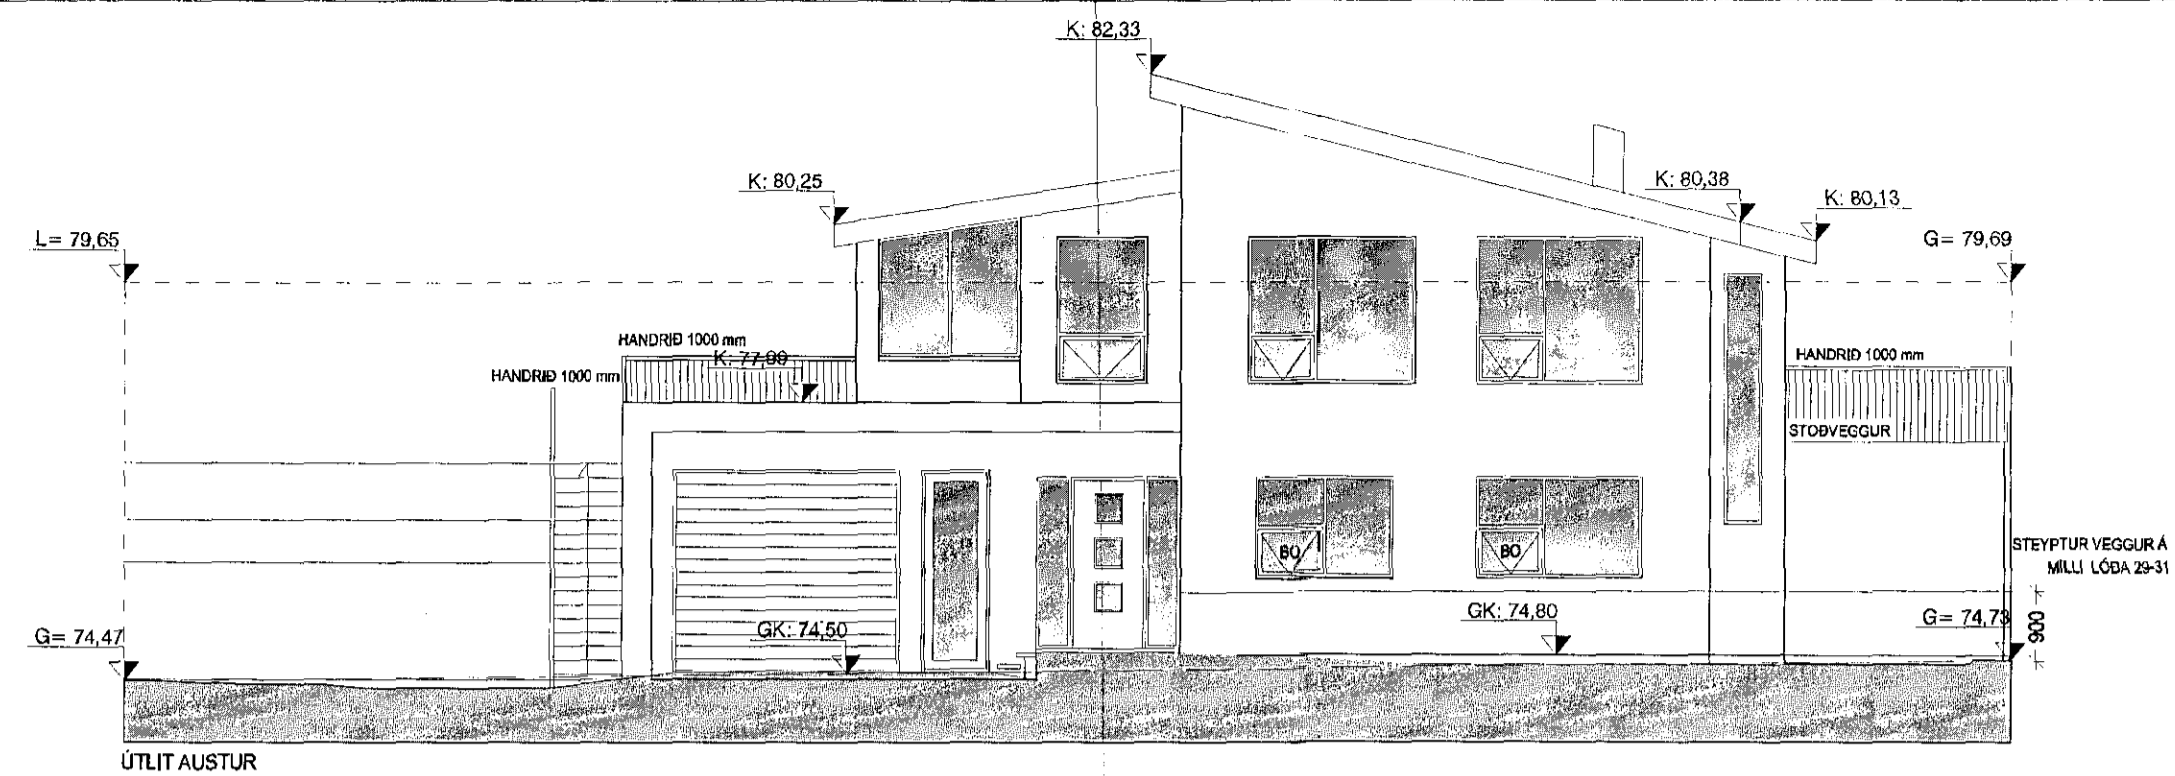

Góð hönnun er kjarni málsins

*Sigrún Ólaf*  
SÓLARK-ARKITEKTAR EHF

FURUÁS 29

221 HAFNARFJÖRÐUR


ÚTLIT

KVARÐI. 1:100

DAGS. 14.09.06

BR. 10.10.06 22.12.06 09.03.18 TEIKN. 02

SÓLARK  
ARKITEKTAR  
HUGVERKSHÚS

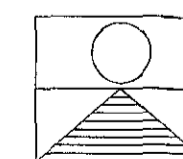

SÍGRÚN ÓLADÓTTIR ARKITEKT FAÍ

KT. 110753-4119

HAFNARGATA 5 190 VOGAR

SÍMI: 861 2707 -  
netf. sigrunola@solark.is