




ÚTLIT AUSTUR

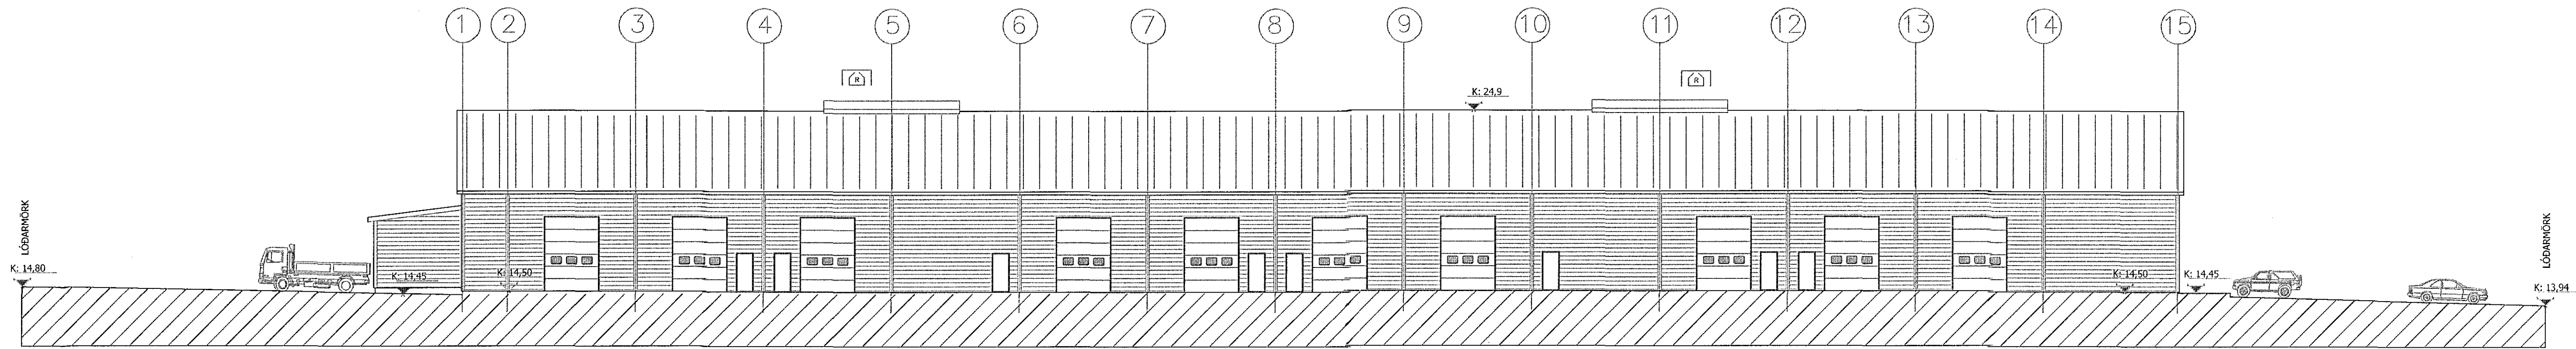

ÚTLIT SUÐUR 1:100

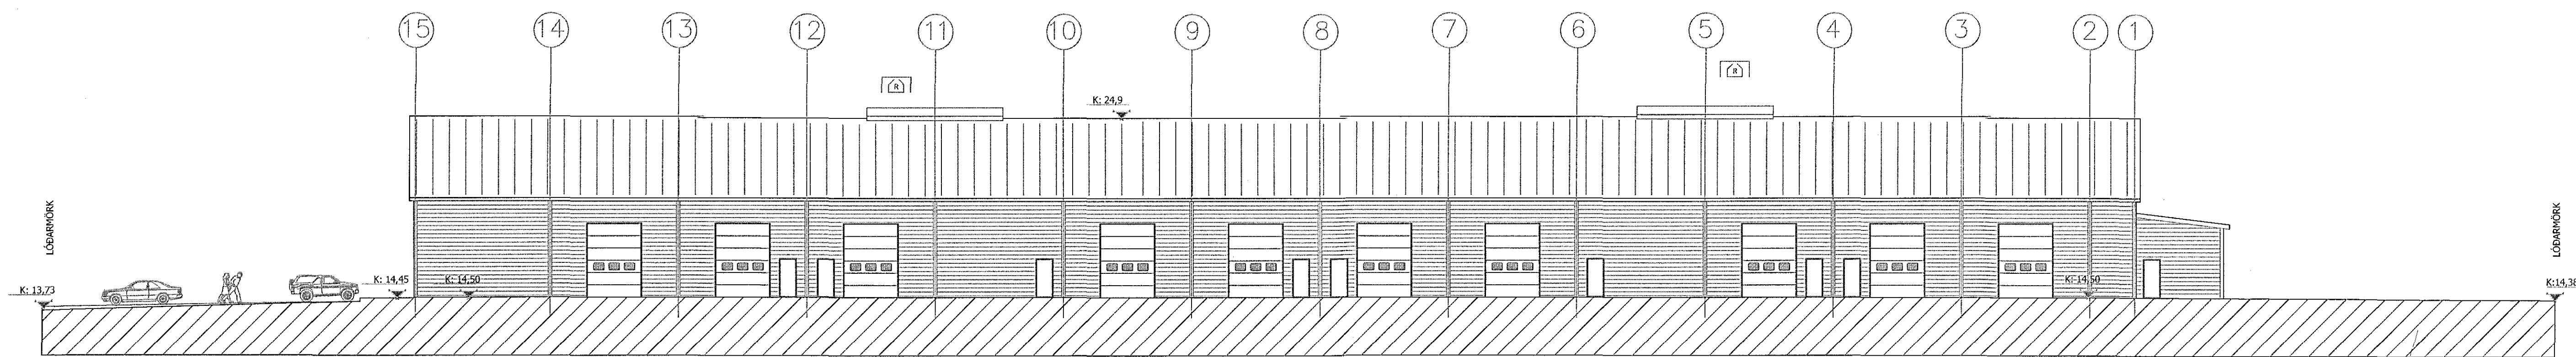

ÚTLIT NORÐUR 1:100

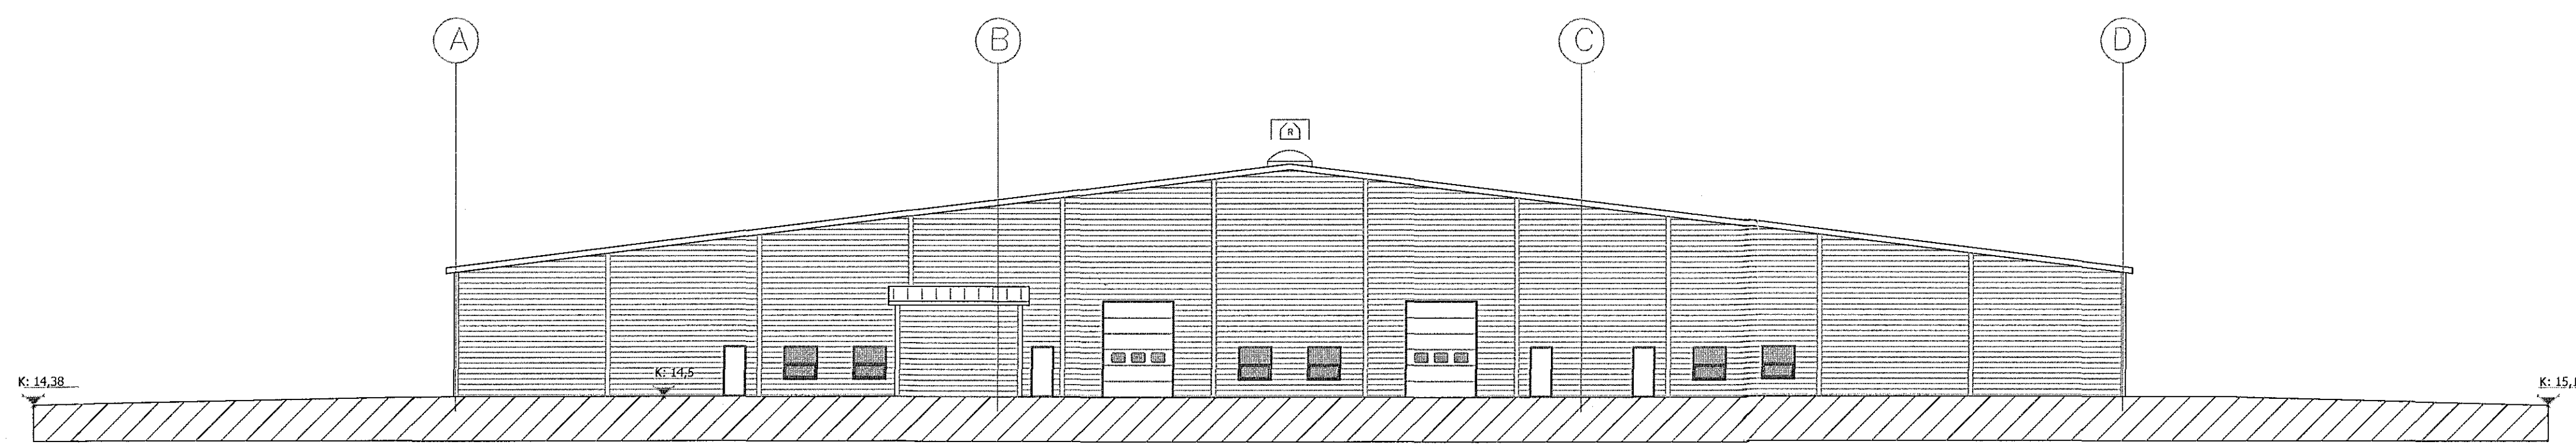


ÚTLIT VESTUR 1:100

BREYTINGAR		
NR.	DAGS	BREYTING

K.J. HÖNNUN EHF 091102-3909
TEL: 554-3232
TEL: 899-3234
E-MAIL: kjh@honnun.is

HÖNNUN - SKIPULAG - RÁÐGJÖF
KJARTAN RAFNSSON FÍRÐSA 270305-2532
JÓN M. HALLDÓRSSON BYGGINGAFR. 091102-3909

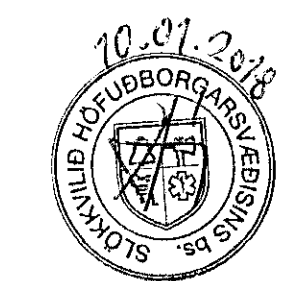

VERK
ÍSHELLA 1-3a
HAFNARFIRÐI

TEIKNING
ÚTLIT

Guðjón Rafnsson
Rafnsson
undirritun
1.3.2018

KVARÐI
1:200

DAGS
12.09.2017

TEIKNING NR.
KR, JMH

10-07