



GRUNNMYND BÍLAKJALLARI (MATSHLUTI 04) MKV 1:100

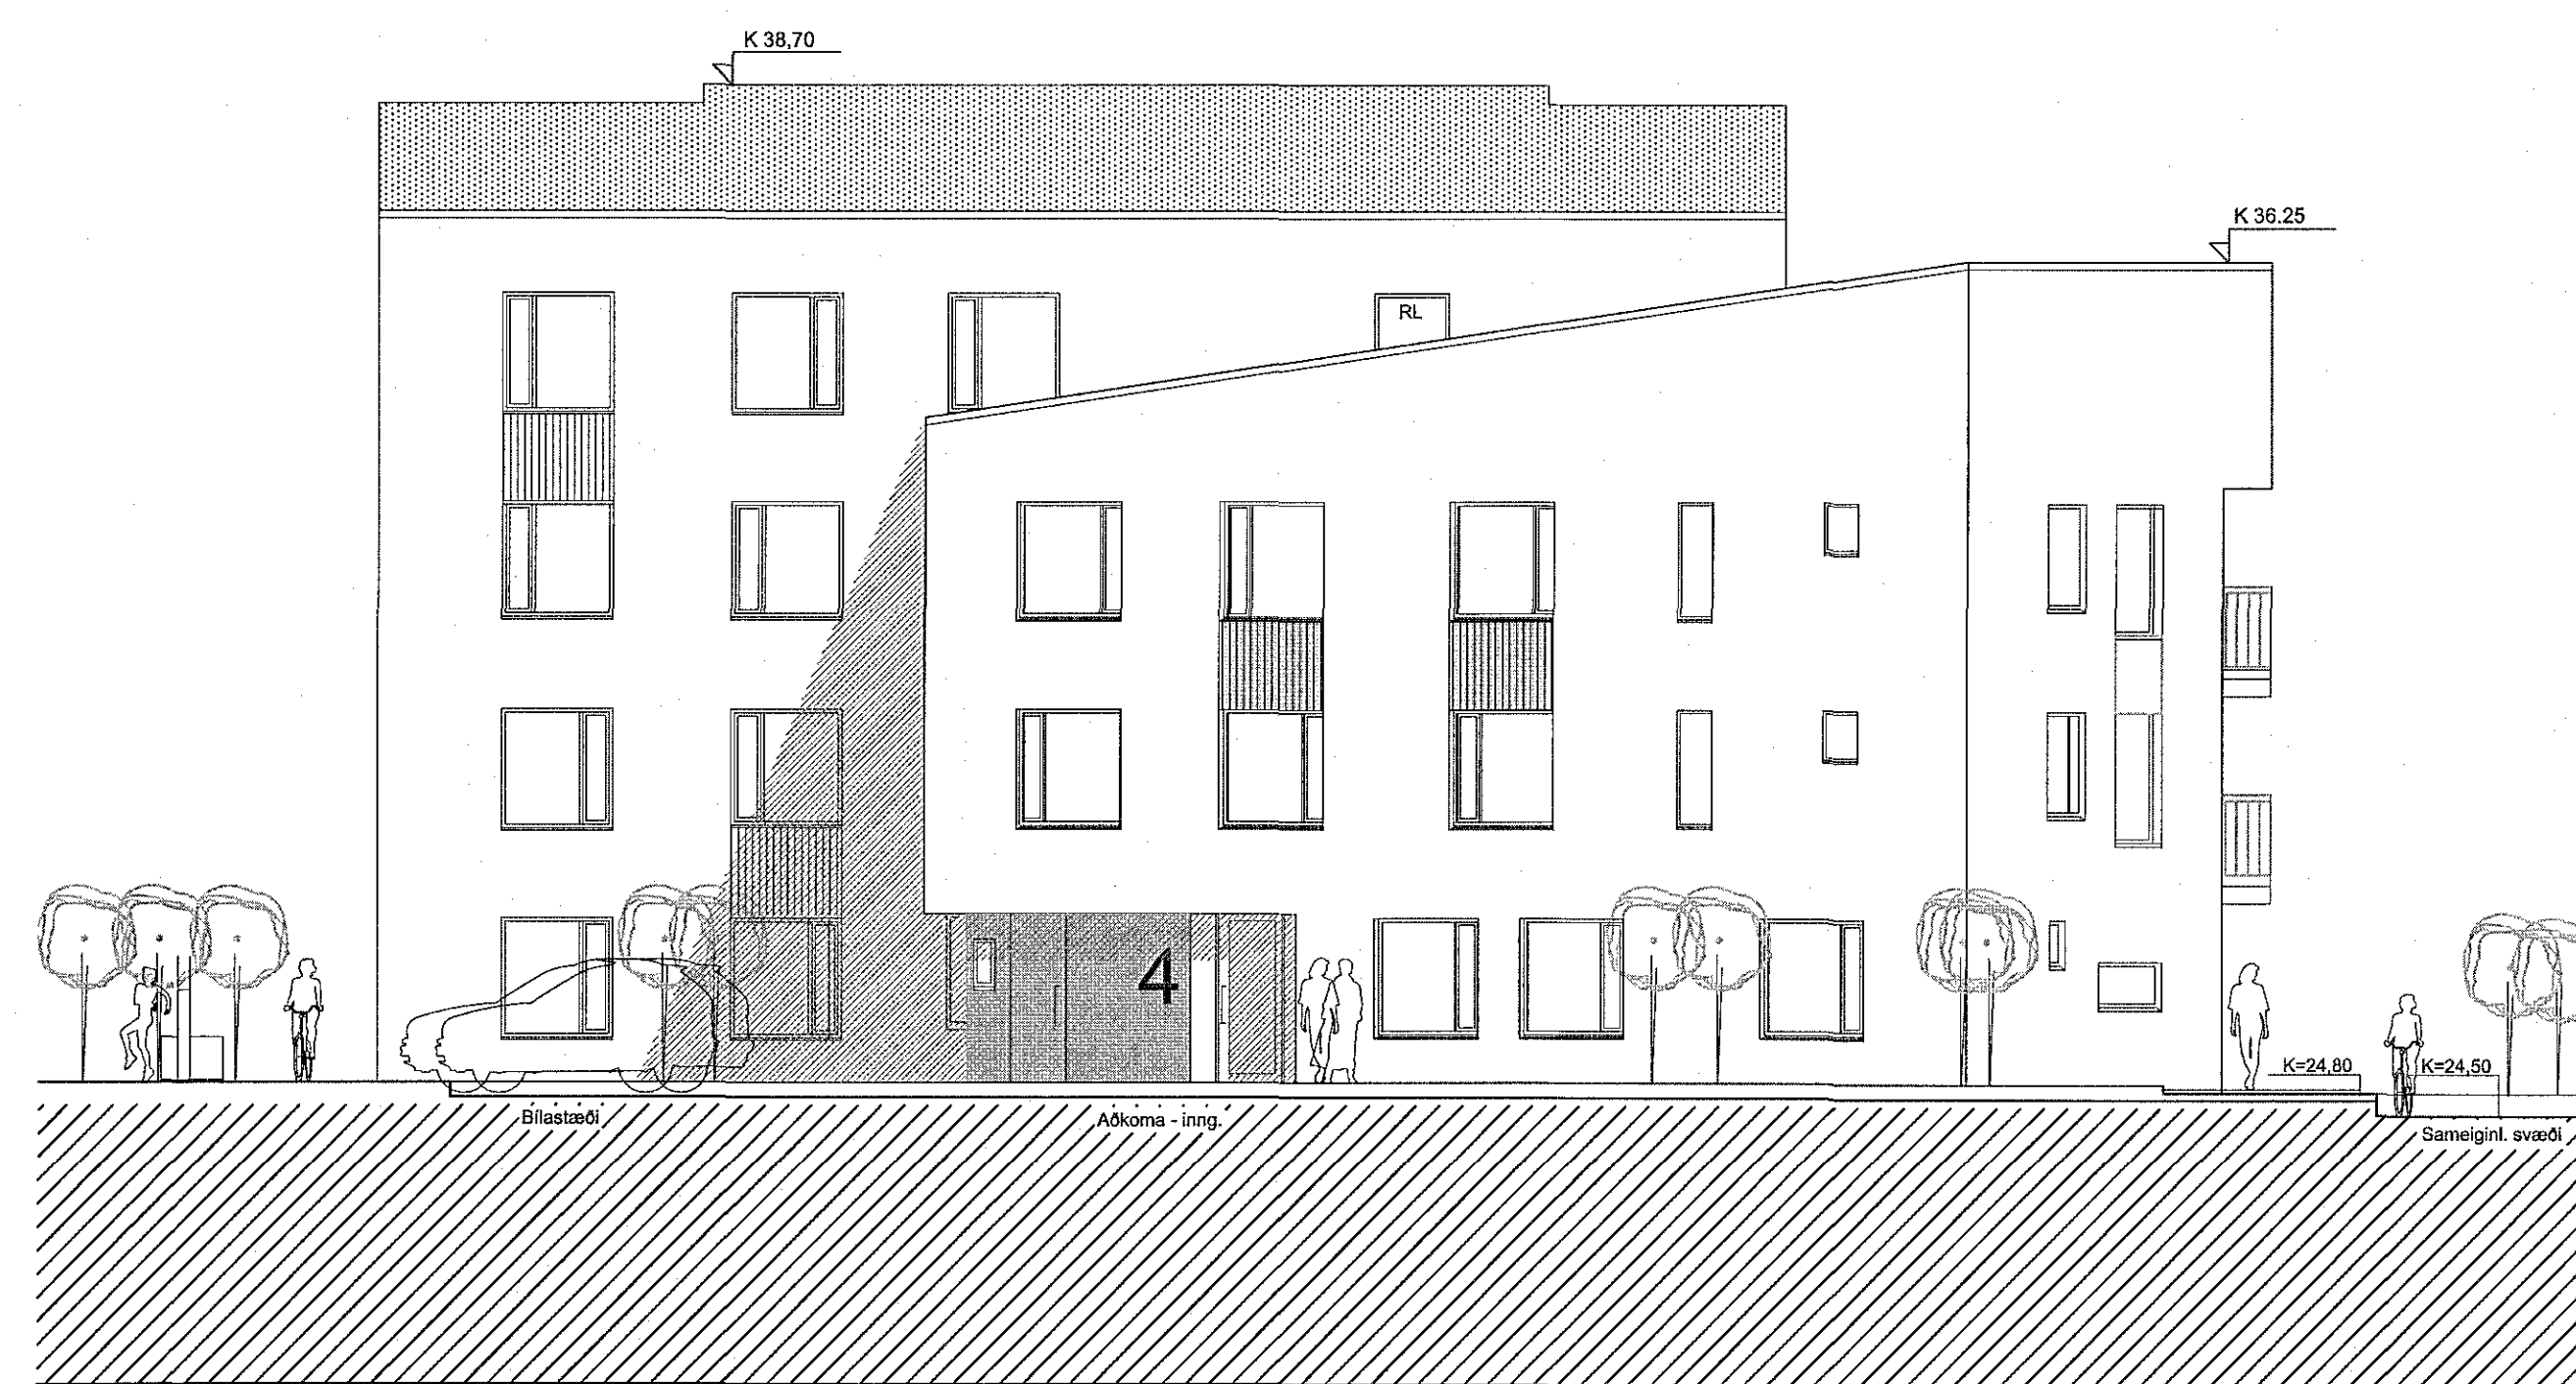


ÚTLIT NORÐUR

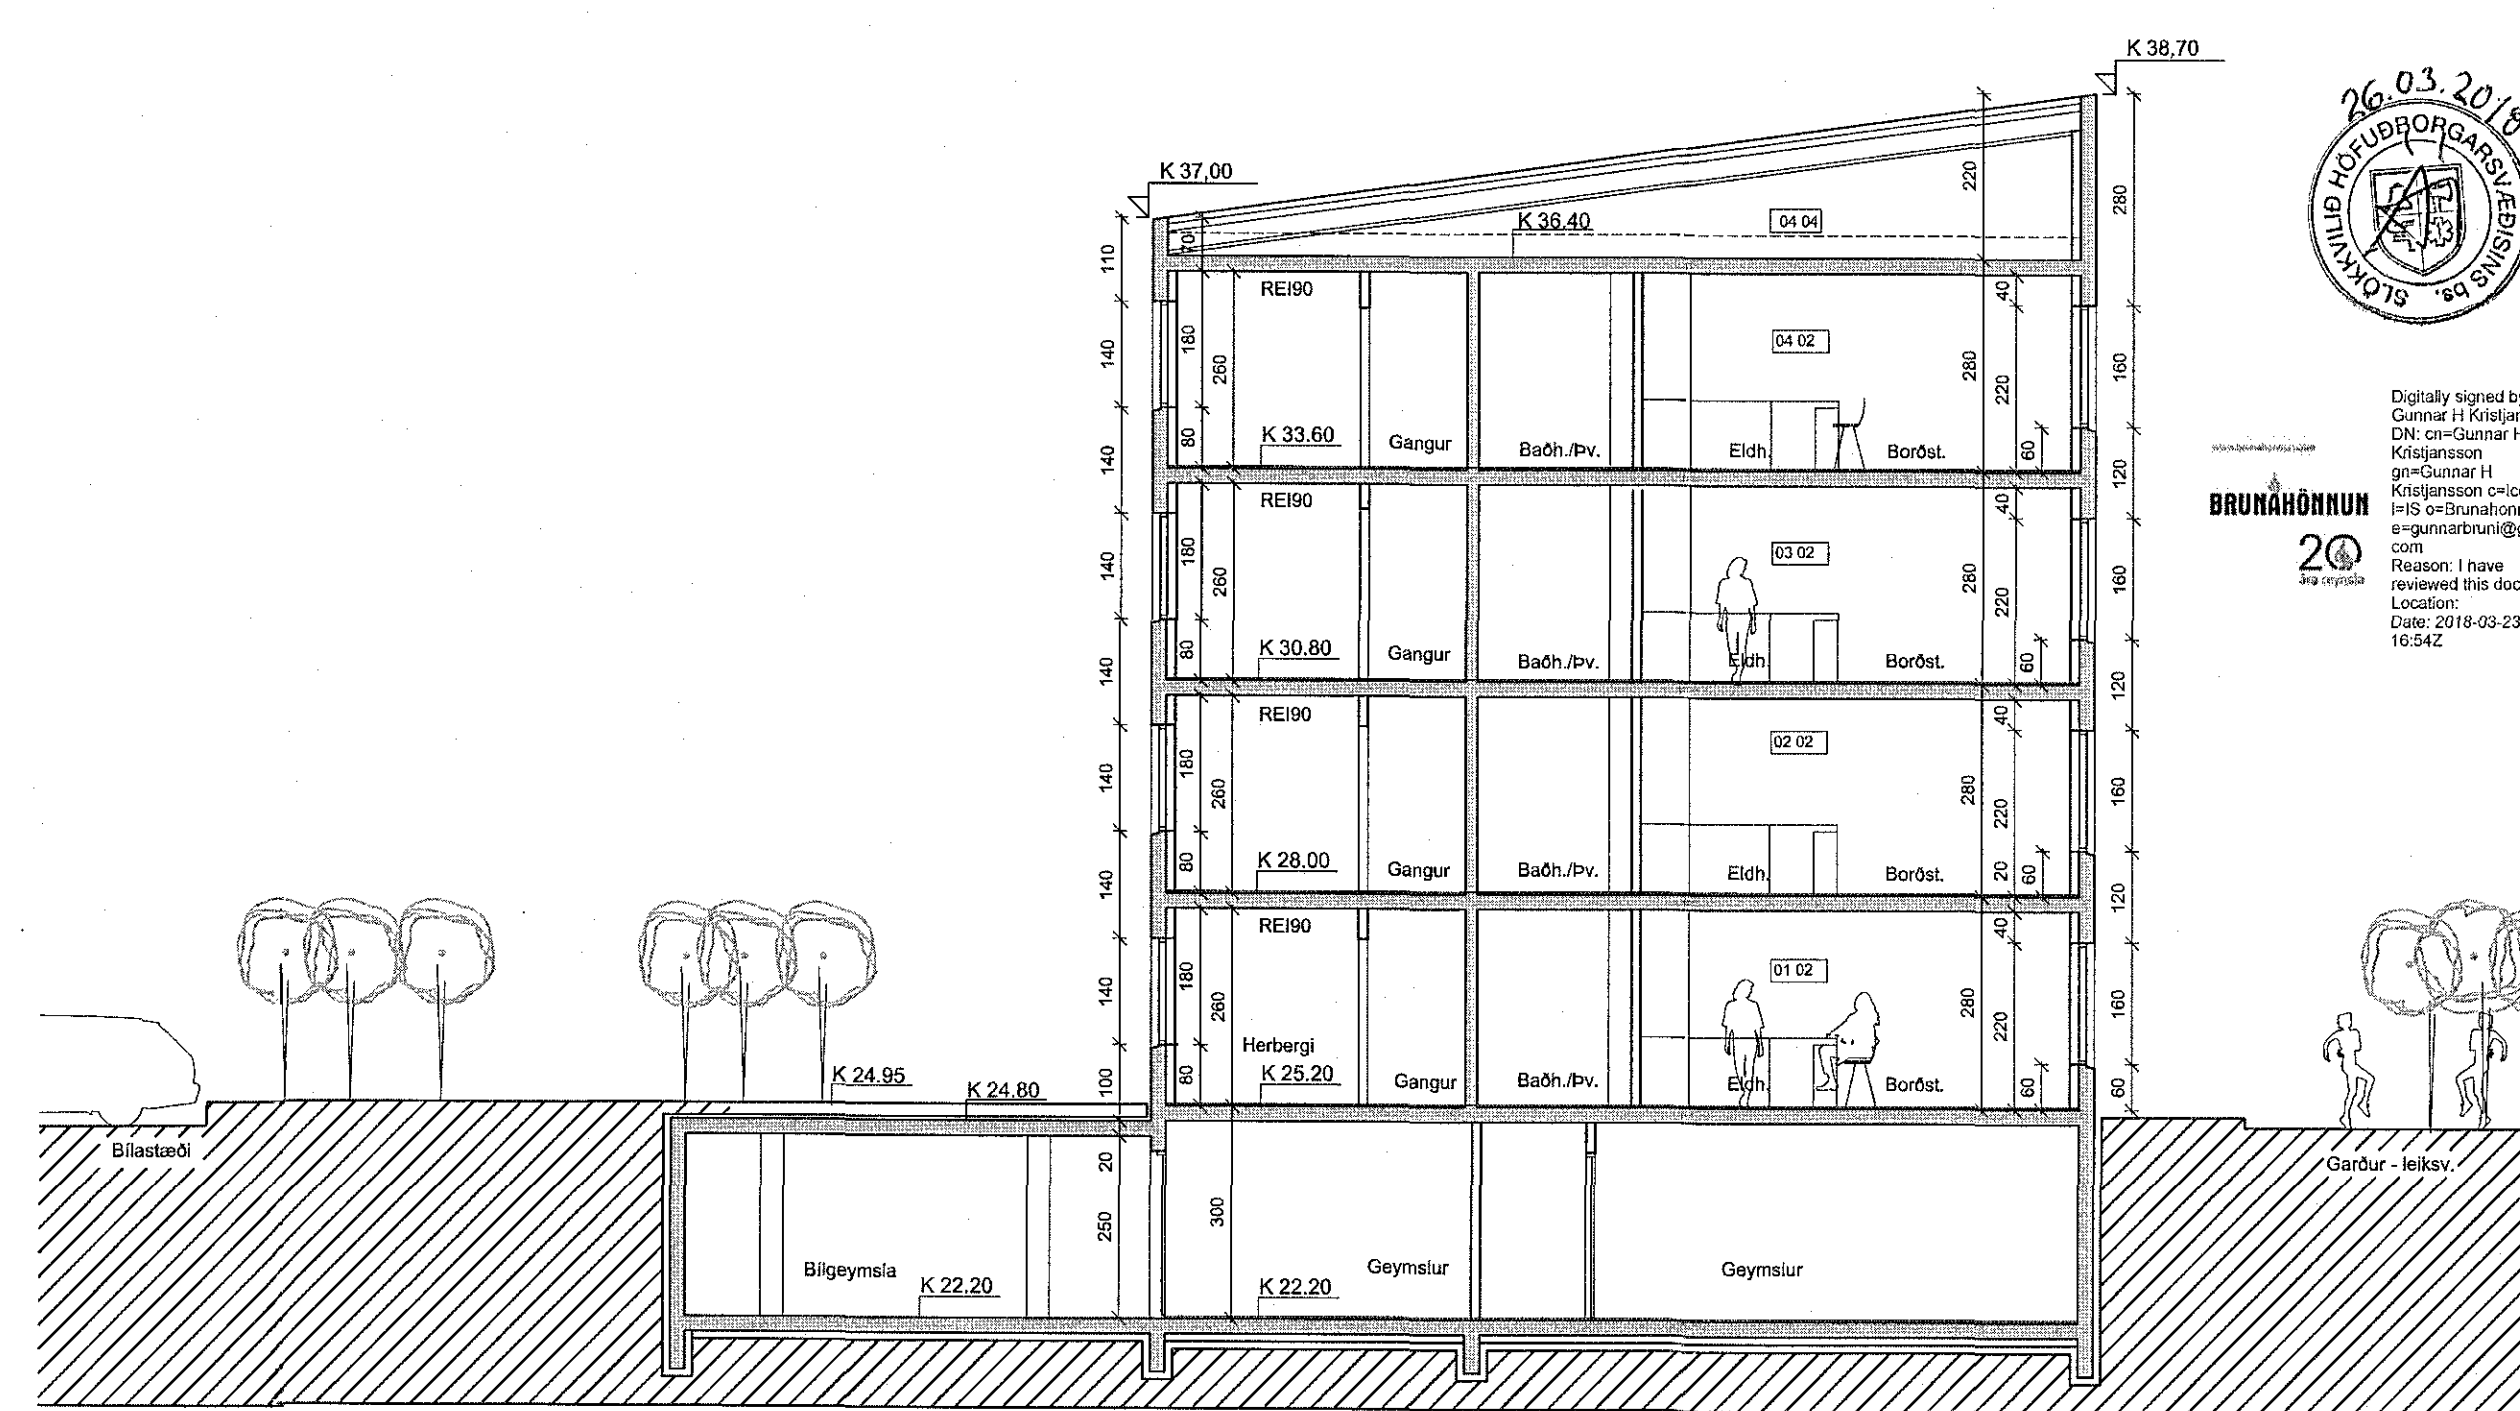

SNID AA

C:
B:
A:
BREYTINGAR: DAGS:

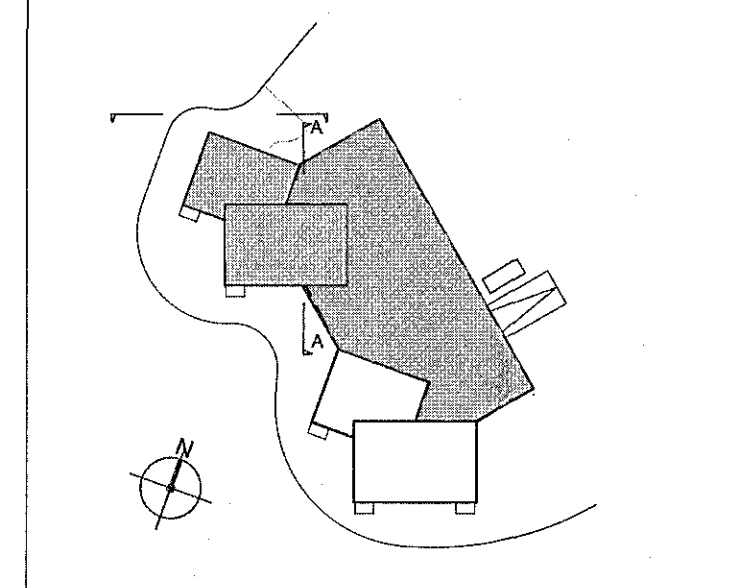

Digitally signed by
Ólafur P. Pálsson
DN: cn=Ólafur P.
Kjartansson,
o=Ólafur P. Pálsson
Kjartansson, ou=Ólafur P.
Kjartansson, email=olafur.palsson@inninnir.is
Reason: I have
reviewed this document
Location:
Date: 2018-03-22
16:42

Geislaskaró 4-6 - Hafnarfirði Reitur 2
Geislaskaró 4 Matshl.02-04 VERK: 1710-GEIS 4-6
KVARDI: 1:100
DAGS: 10.01-18
TEKNI: BOS-GS
GRUNNM.-SNID-ÚTLIT SKRÁ: Grunnur.dwg

ÚTI INNI
ARKITEKTAR
ÞINGHOLTSSTRÆTI 27 101 REYKJAVÍK
SÍMAR: 552 7660 & 562 7860 FAX: 552 7661
NETFANG: u@inninnir.is VEFFANG: u.is
BALDUR Ó. SVANESSON ARKITEKTAR FAI
120357-5149
JÓN ÞÓR ÞORVALDSSON ARKITEKTAR FAI
021266-7579