




SNEIDING A-A  
MKV 1:100

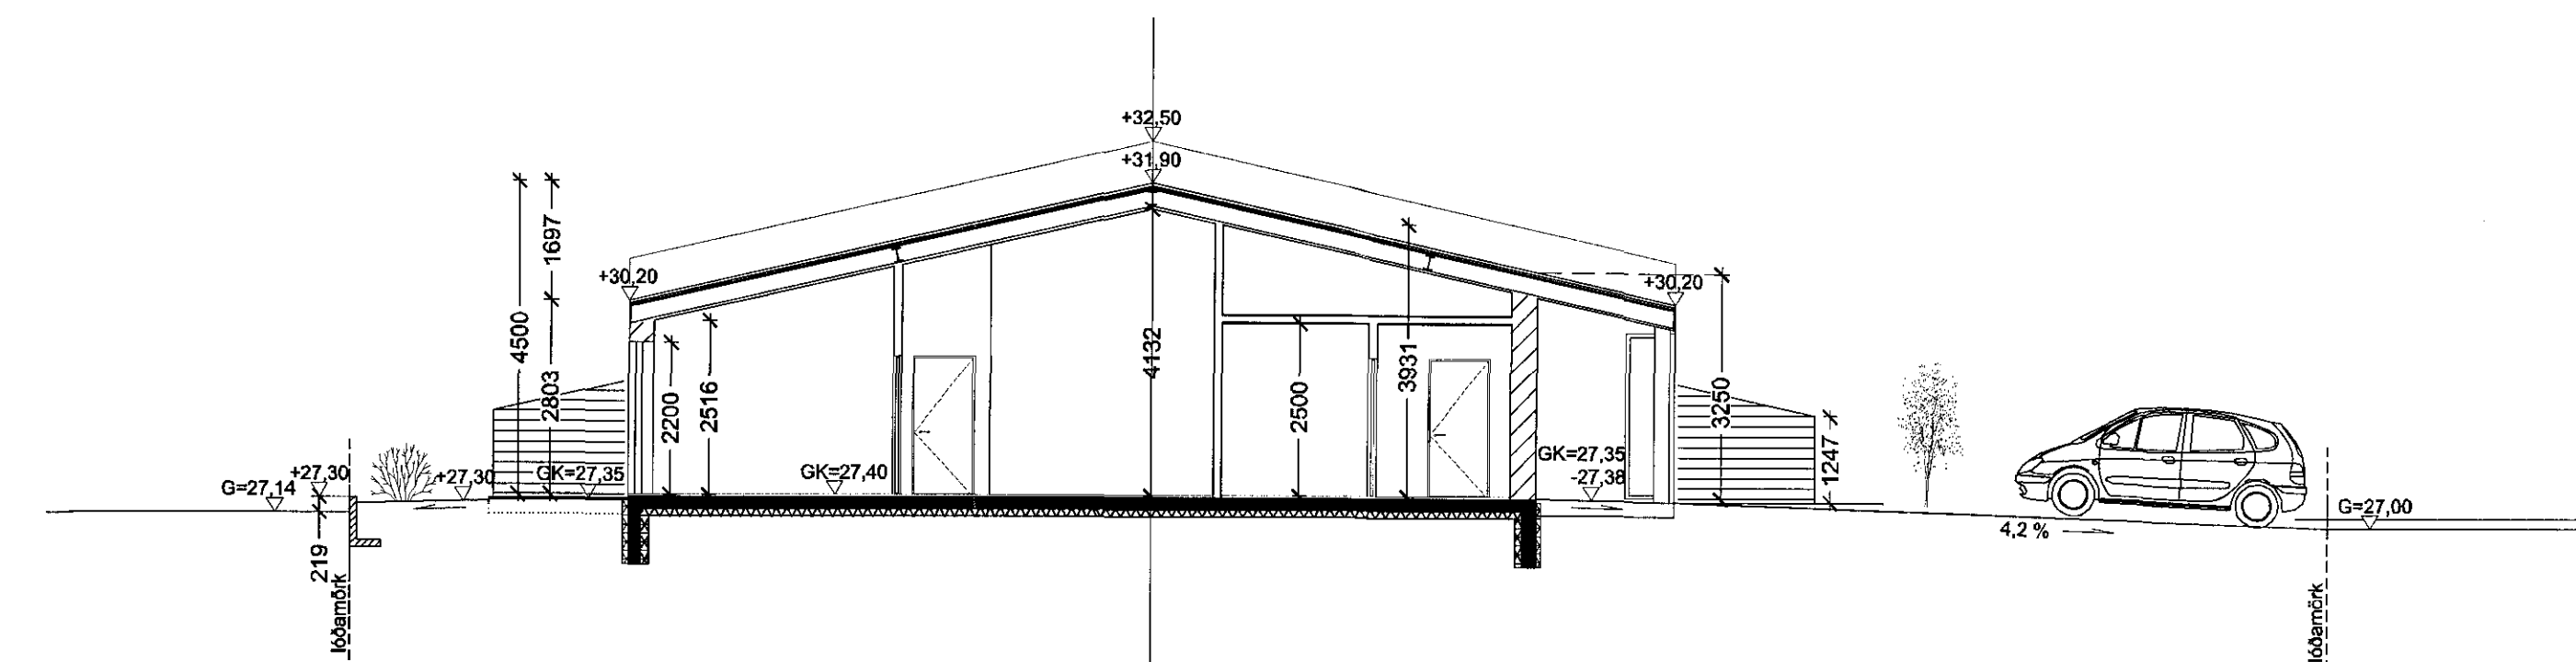


SNEIDING B-B  
MKV 1:100

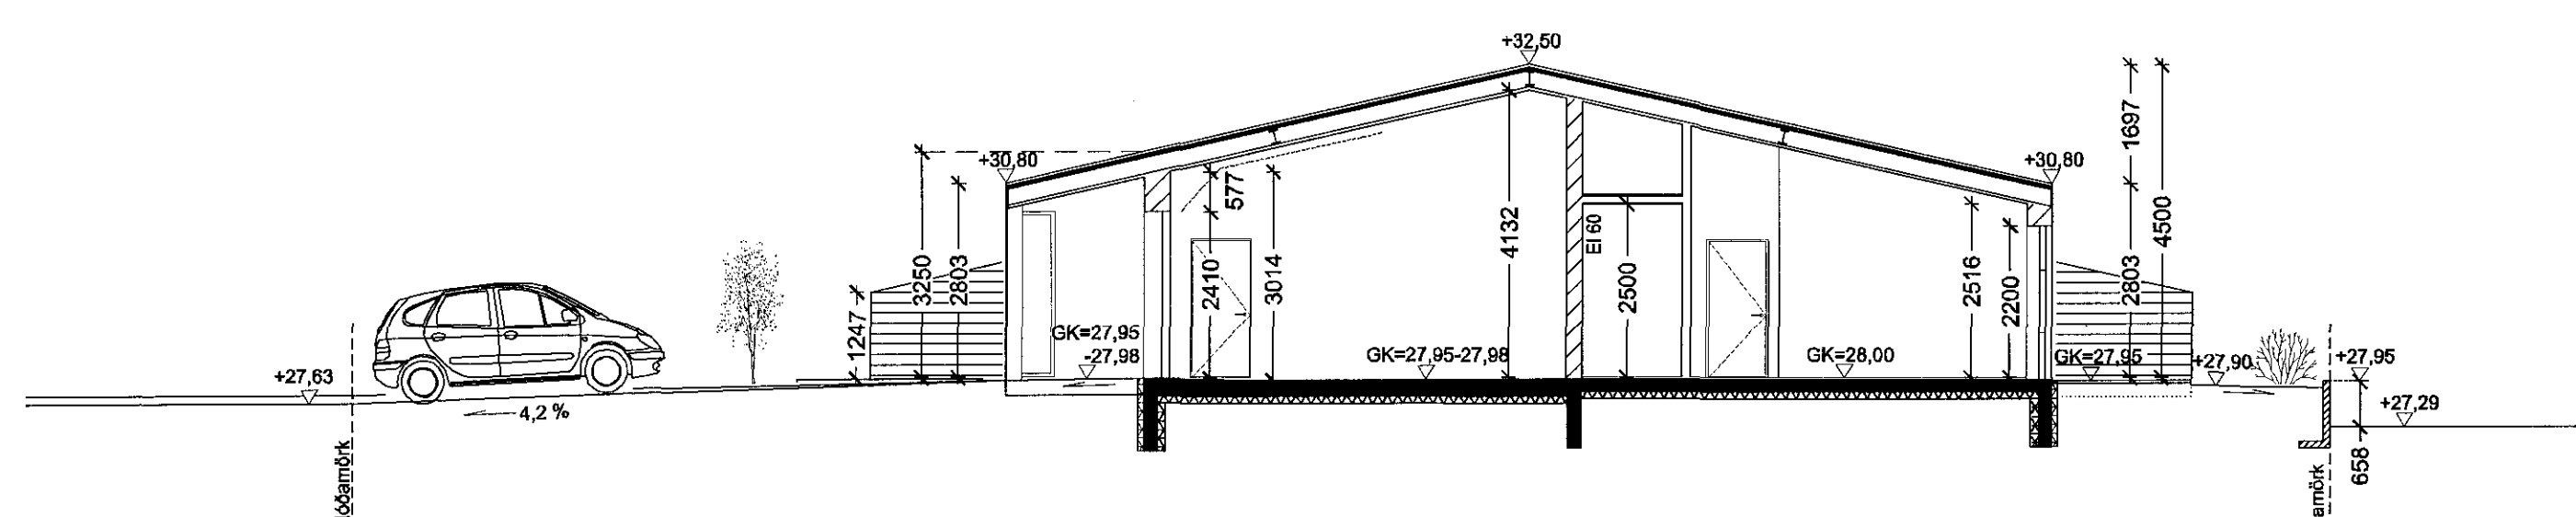

SNEIDING D-D  
MKV 1:100

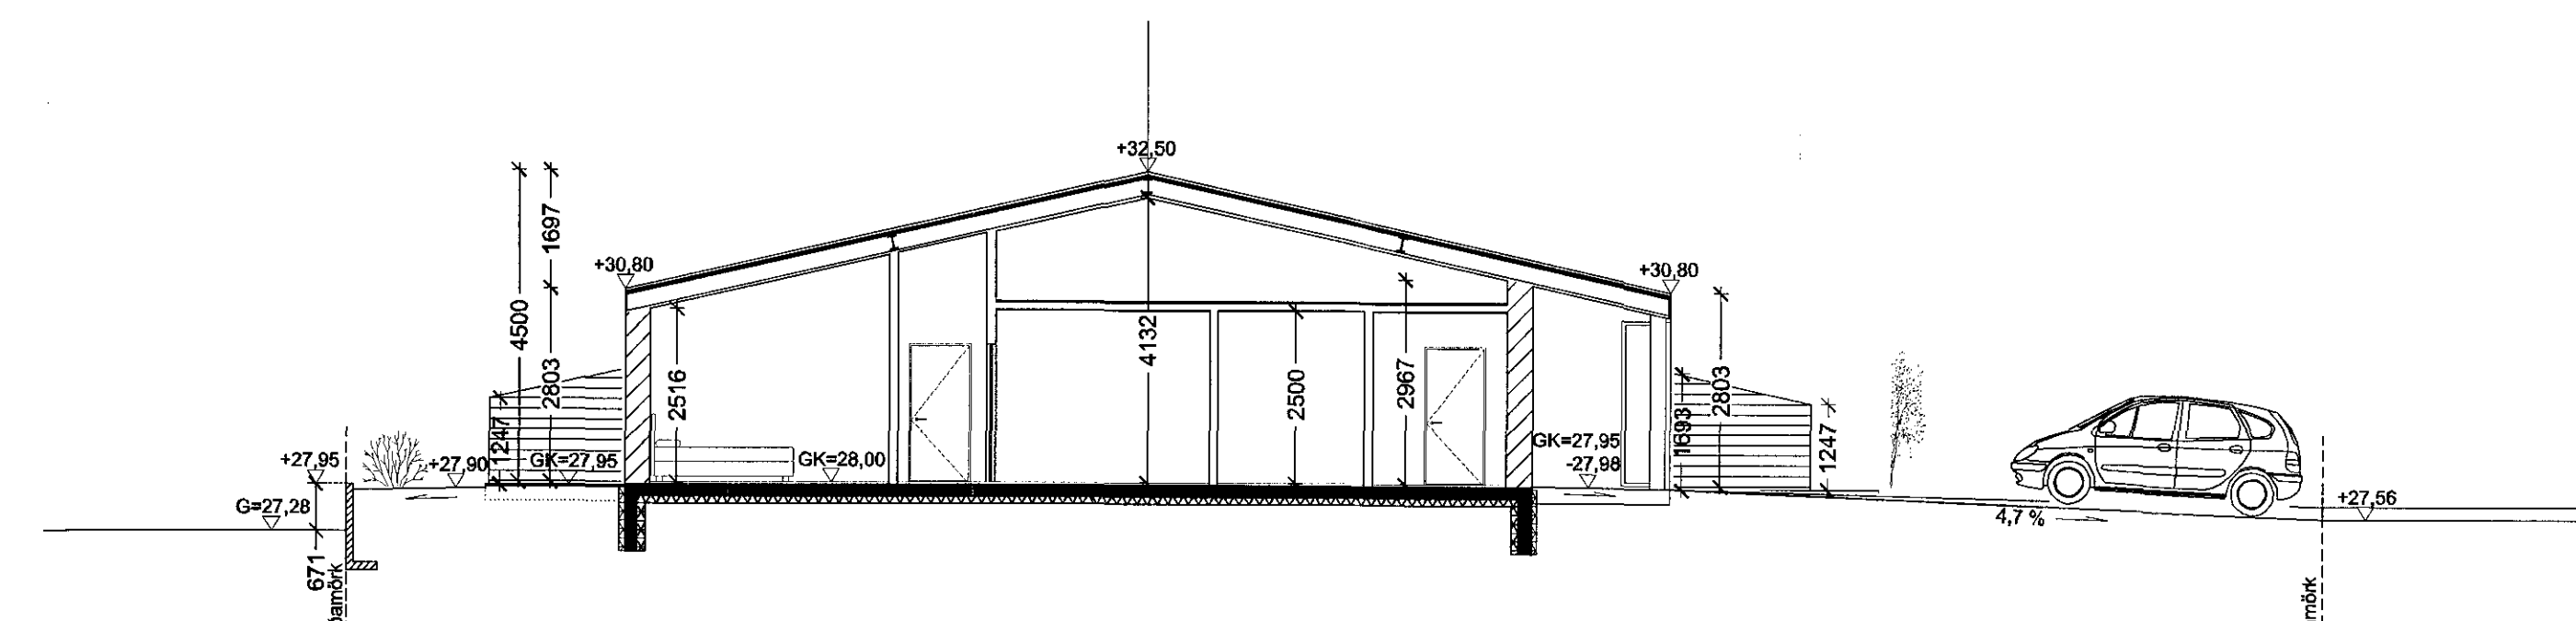

SNEIDING C-C  
MKV 1:100

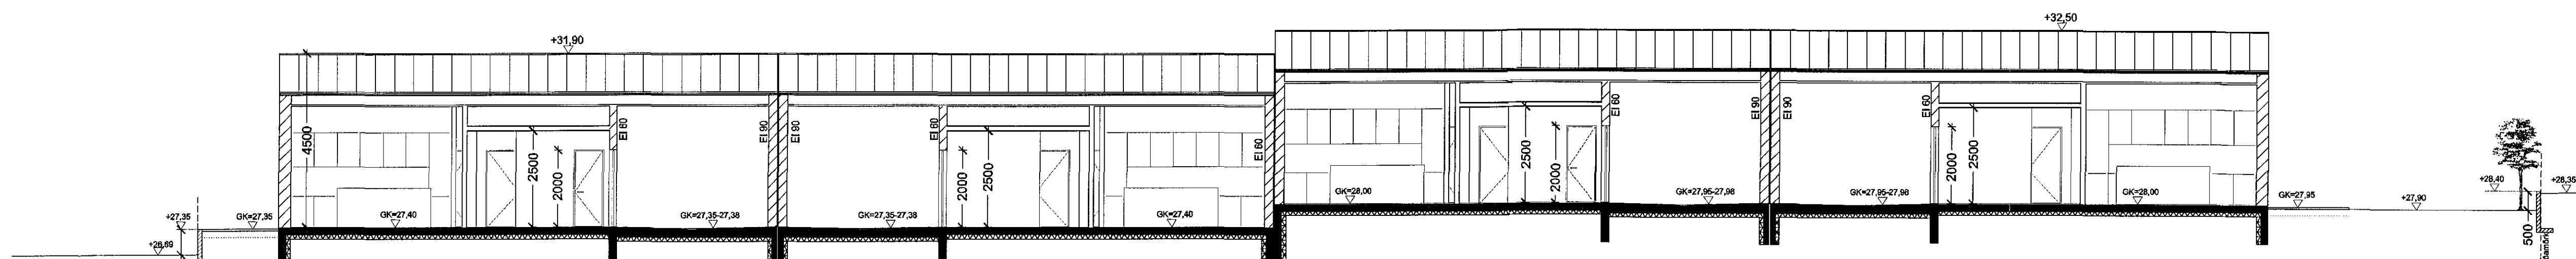

SNEIDING 1-1  
MKV 1:100

01	Stærðfrægt, þak, innviðskráning, opnunleg tegl flaktu	02.03.2018	AB	EG
02	Skýgöng / Þrygging			

Snorri ehf VERKGAUPLI / EIGNARER <b>Raðhús</b> TUGLUGA VEIÐIR		Kvistavellir 66-72 GATVÍÐARSTRETI 6	
<b>Aðaluppdráttur</b>	LANDNÚMÉR: 204438	STADGR: 5390-0660	MHL: -
SNEIDING A-A	MHL: -	MKV: 1:100	BLAÐSTYRÐ: A1
SNEIDING B-B	ÚTGÁFA DAGS: 24.04.2018	TEKNAÐ: BB/AB/SHA	YFIRFARIR: EG
SNEIDING C-C			
SNEIDING D-D			
SNEIDING 1-1			

<b>0000</b>	<b>303 - 02</b>
VERKFR.	RAÐFR. ÚTGÁFA

Jón Ólafur Ólafsson FAI  
kí: 090558-4099

Sigurður Einarsson FAI  
kí: 110457-2789

Sigurður Hardarson FAI  
kí: 030446-5999

**BATTERÍÐ | ARKITEKTAR**  
Hvaleyjarbraut 32 | 220 Hafnarfirði | Sí: 54 54 700 | batteri@arkitekti.is | www.arkitekti.is  
© BATTERÍÐ | ARKITEKTAR  
ÖLL MÆT OG AFMÁL TÖNNUNAR AB HELTA Eða Í HÉLD ER HÁÐ SKOFLÆGU LEYFI HÖFUNDAR