



Samþykkt þann
 09. maí 2018
 Byggingafulltrúinn *[Signature]*


Upprunalegur hönnuður:

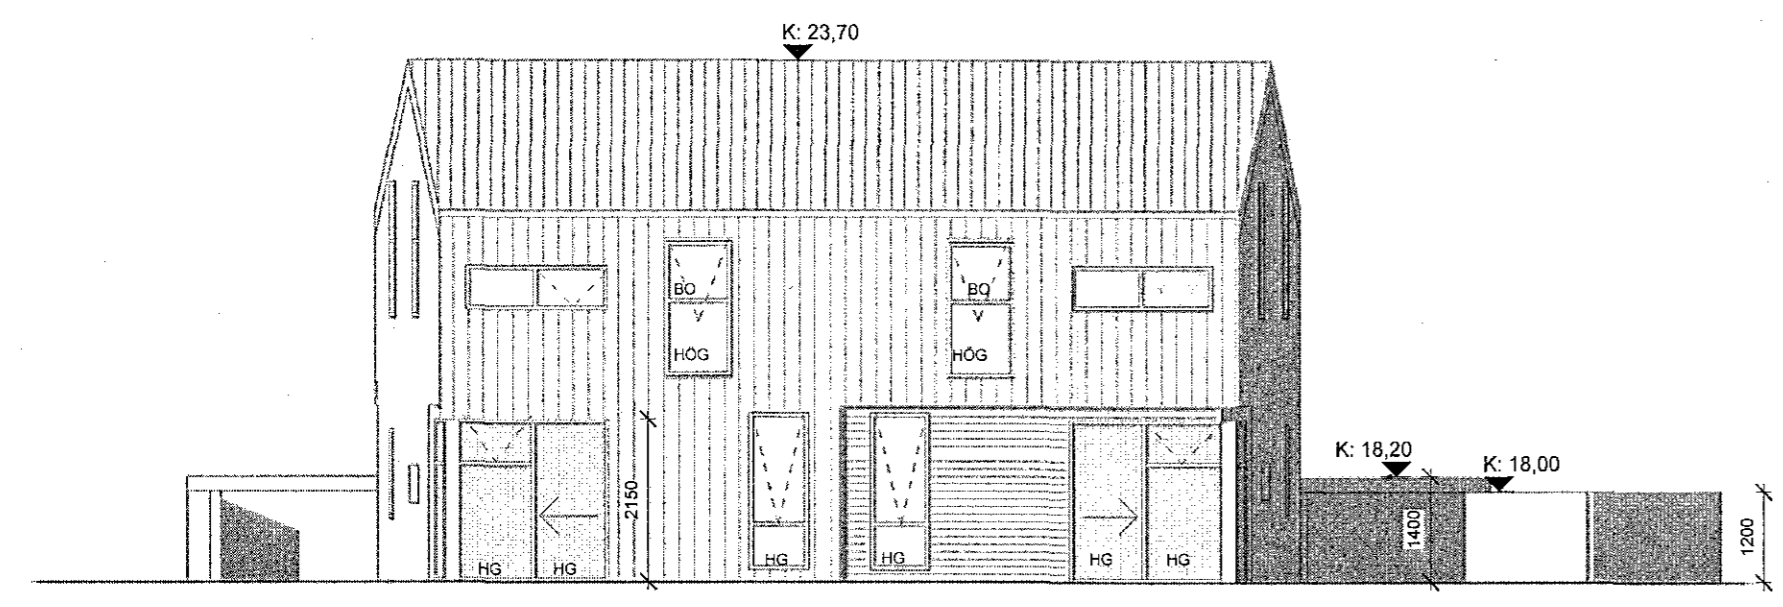


ÁSÝND AUSTUR
 1 : 100

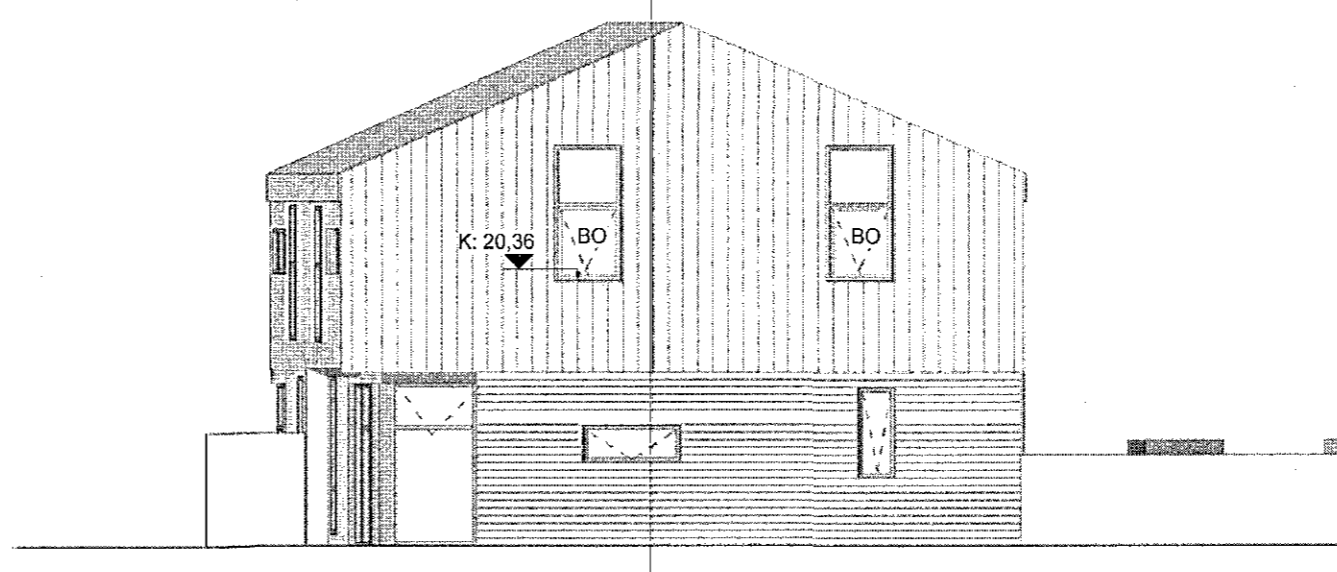


ÁSÝND NORDUR
 1 : 100

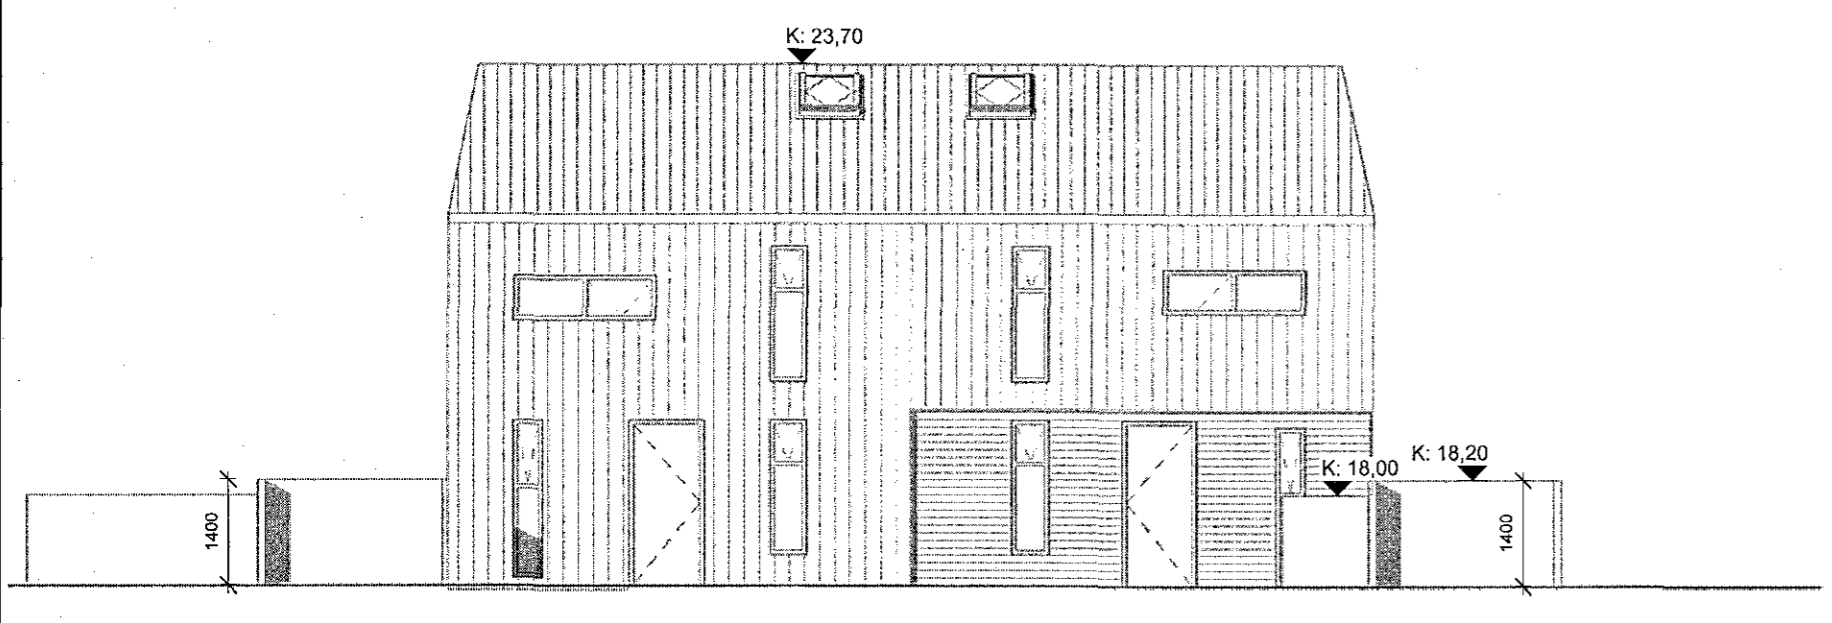


ÁSÝND VESTUR
 1 : 100

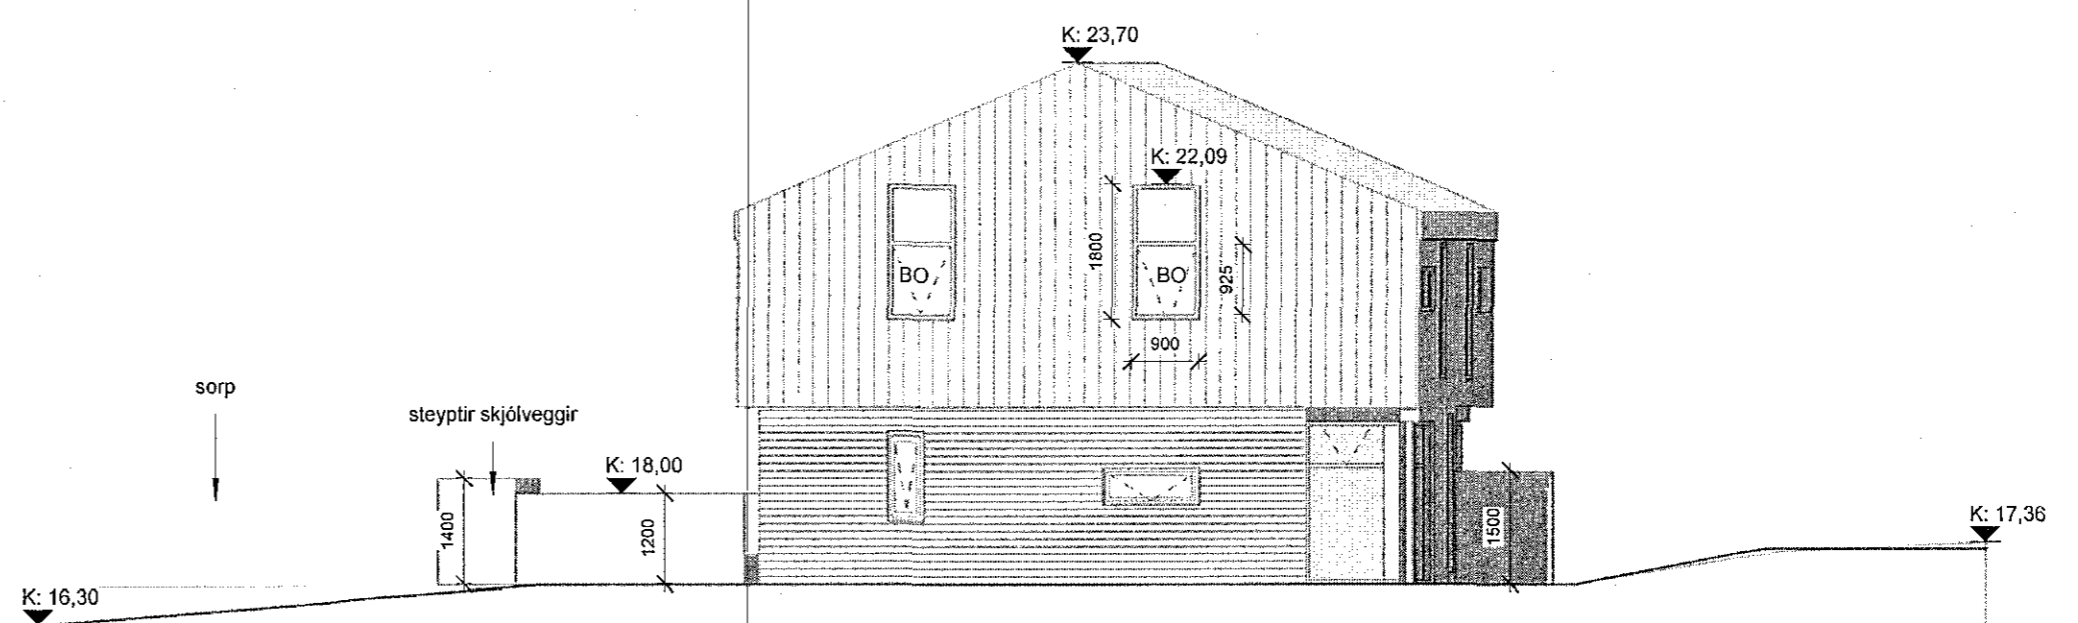

ÁSÝND SUÐUR
 1 : 100

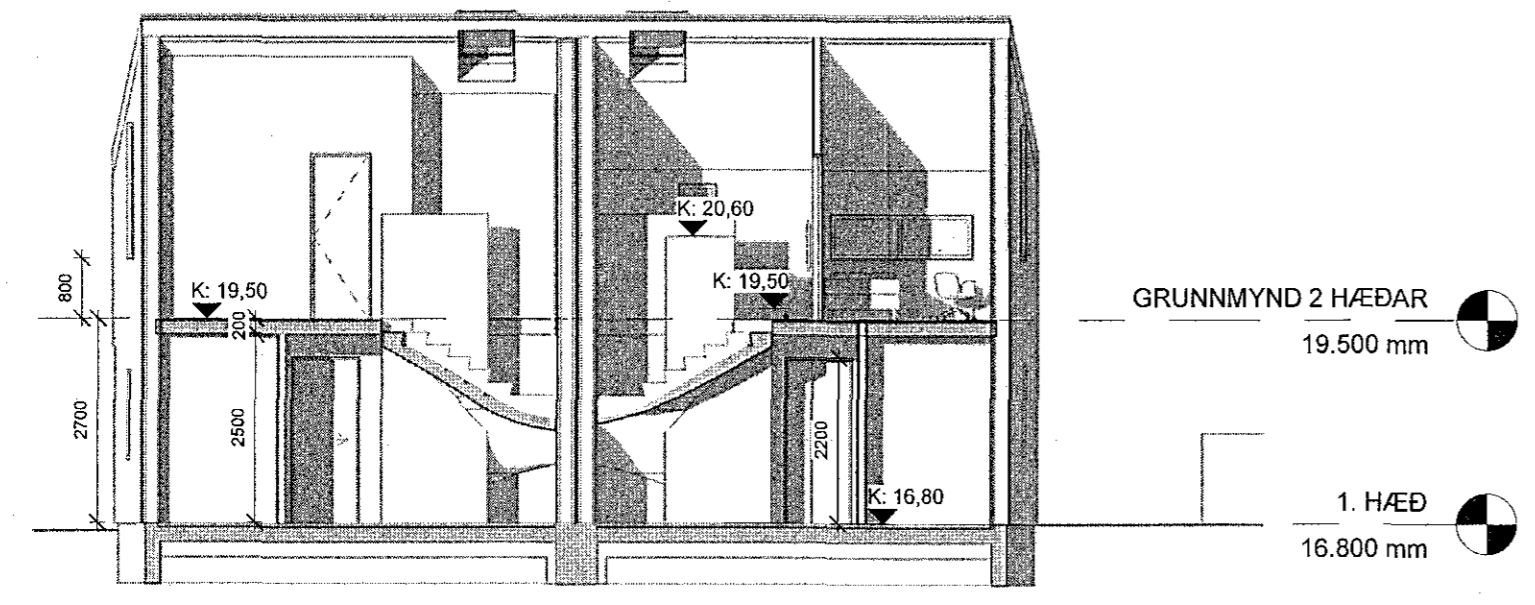

SNEIDING A-A
 1 : 100

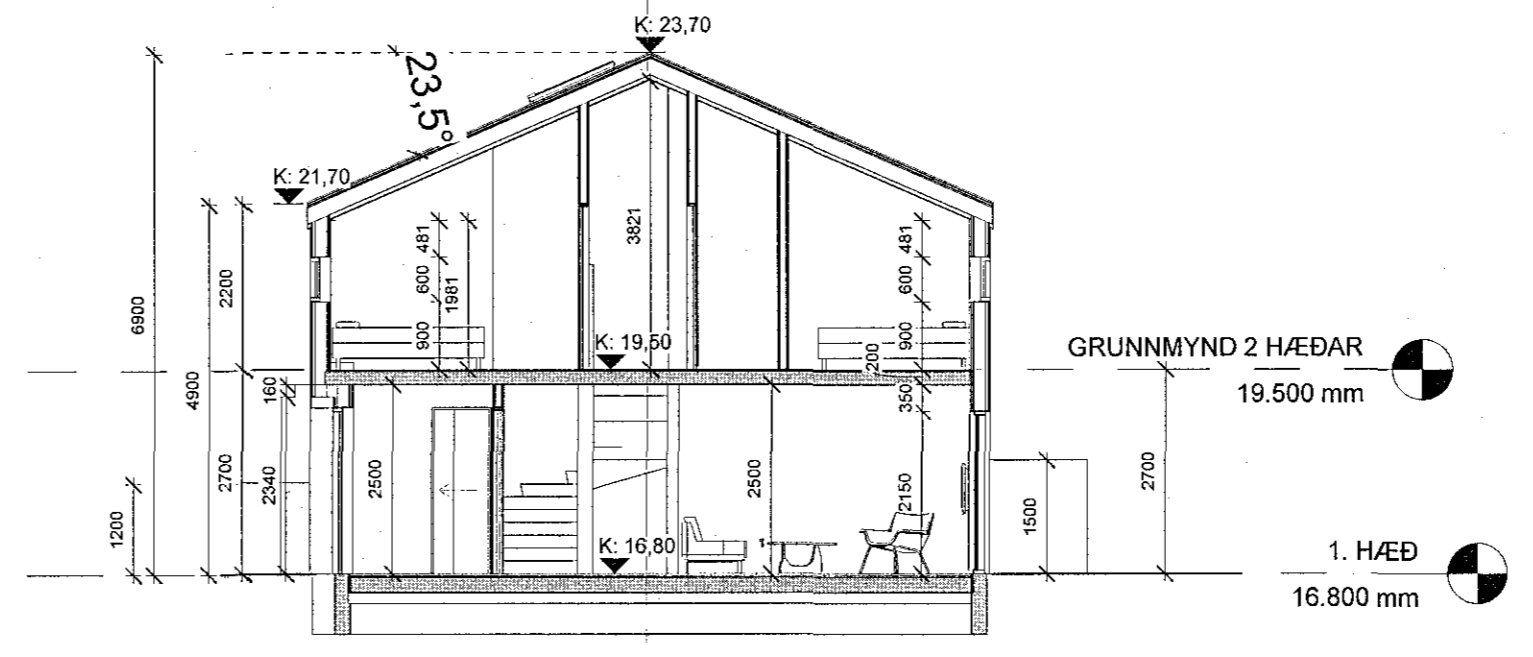

SNEIDING B-B
 1 : 100

Útg. | Skýring / Breyting | Dags. | Teiknad. | Yfirfarið

HAMARSBRAUT 5
 VERKAUPI / EIGANDI
PARHÚS
 TEGUND VERKS

LANDNÚMÉR: 205195
 STADGR.: 1400-1-33900050
 ÚTLIT: MHL.: 01
 SNEIDING: MKV.: 1:100
 BLAÐSTÆRÐ: A2
 ÚTGÁFA DAGS: 05.11.2017
 TEIKNAD: SBJ

1703 **302**
 VERKNR. RADNR. ÚTGÁFA

[Logo]
 SVAVAJÓNS
 ARKITEKTÚR & RÁÐGJÖF
 Svava Björk Jónsdóttir
 kt. 2812782239

Auðbrekka 10 | 210 Kópavogur | S: 8999958 | svavajons@svavajons.com