


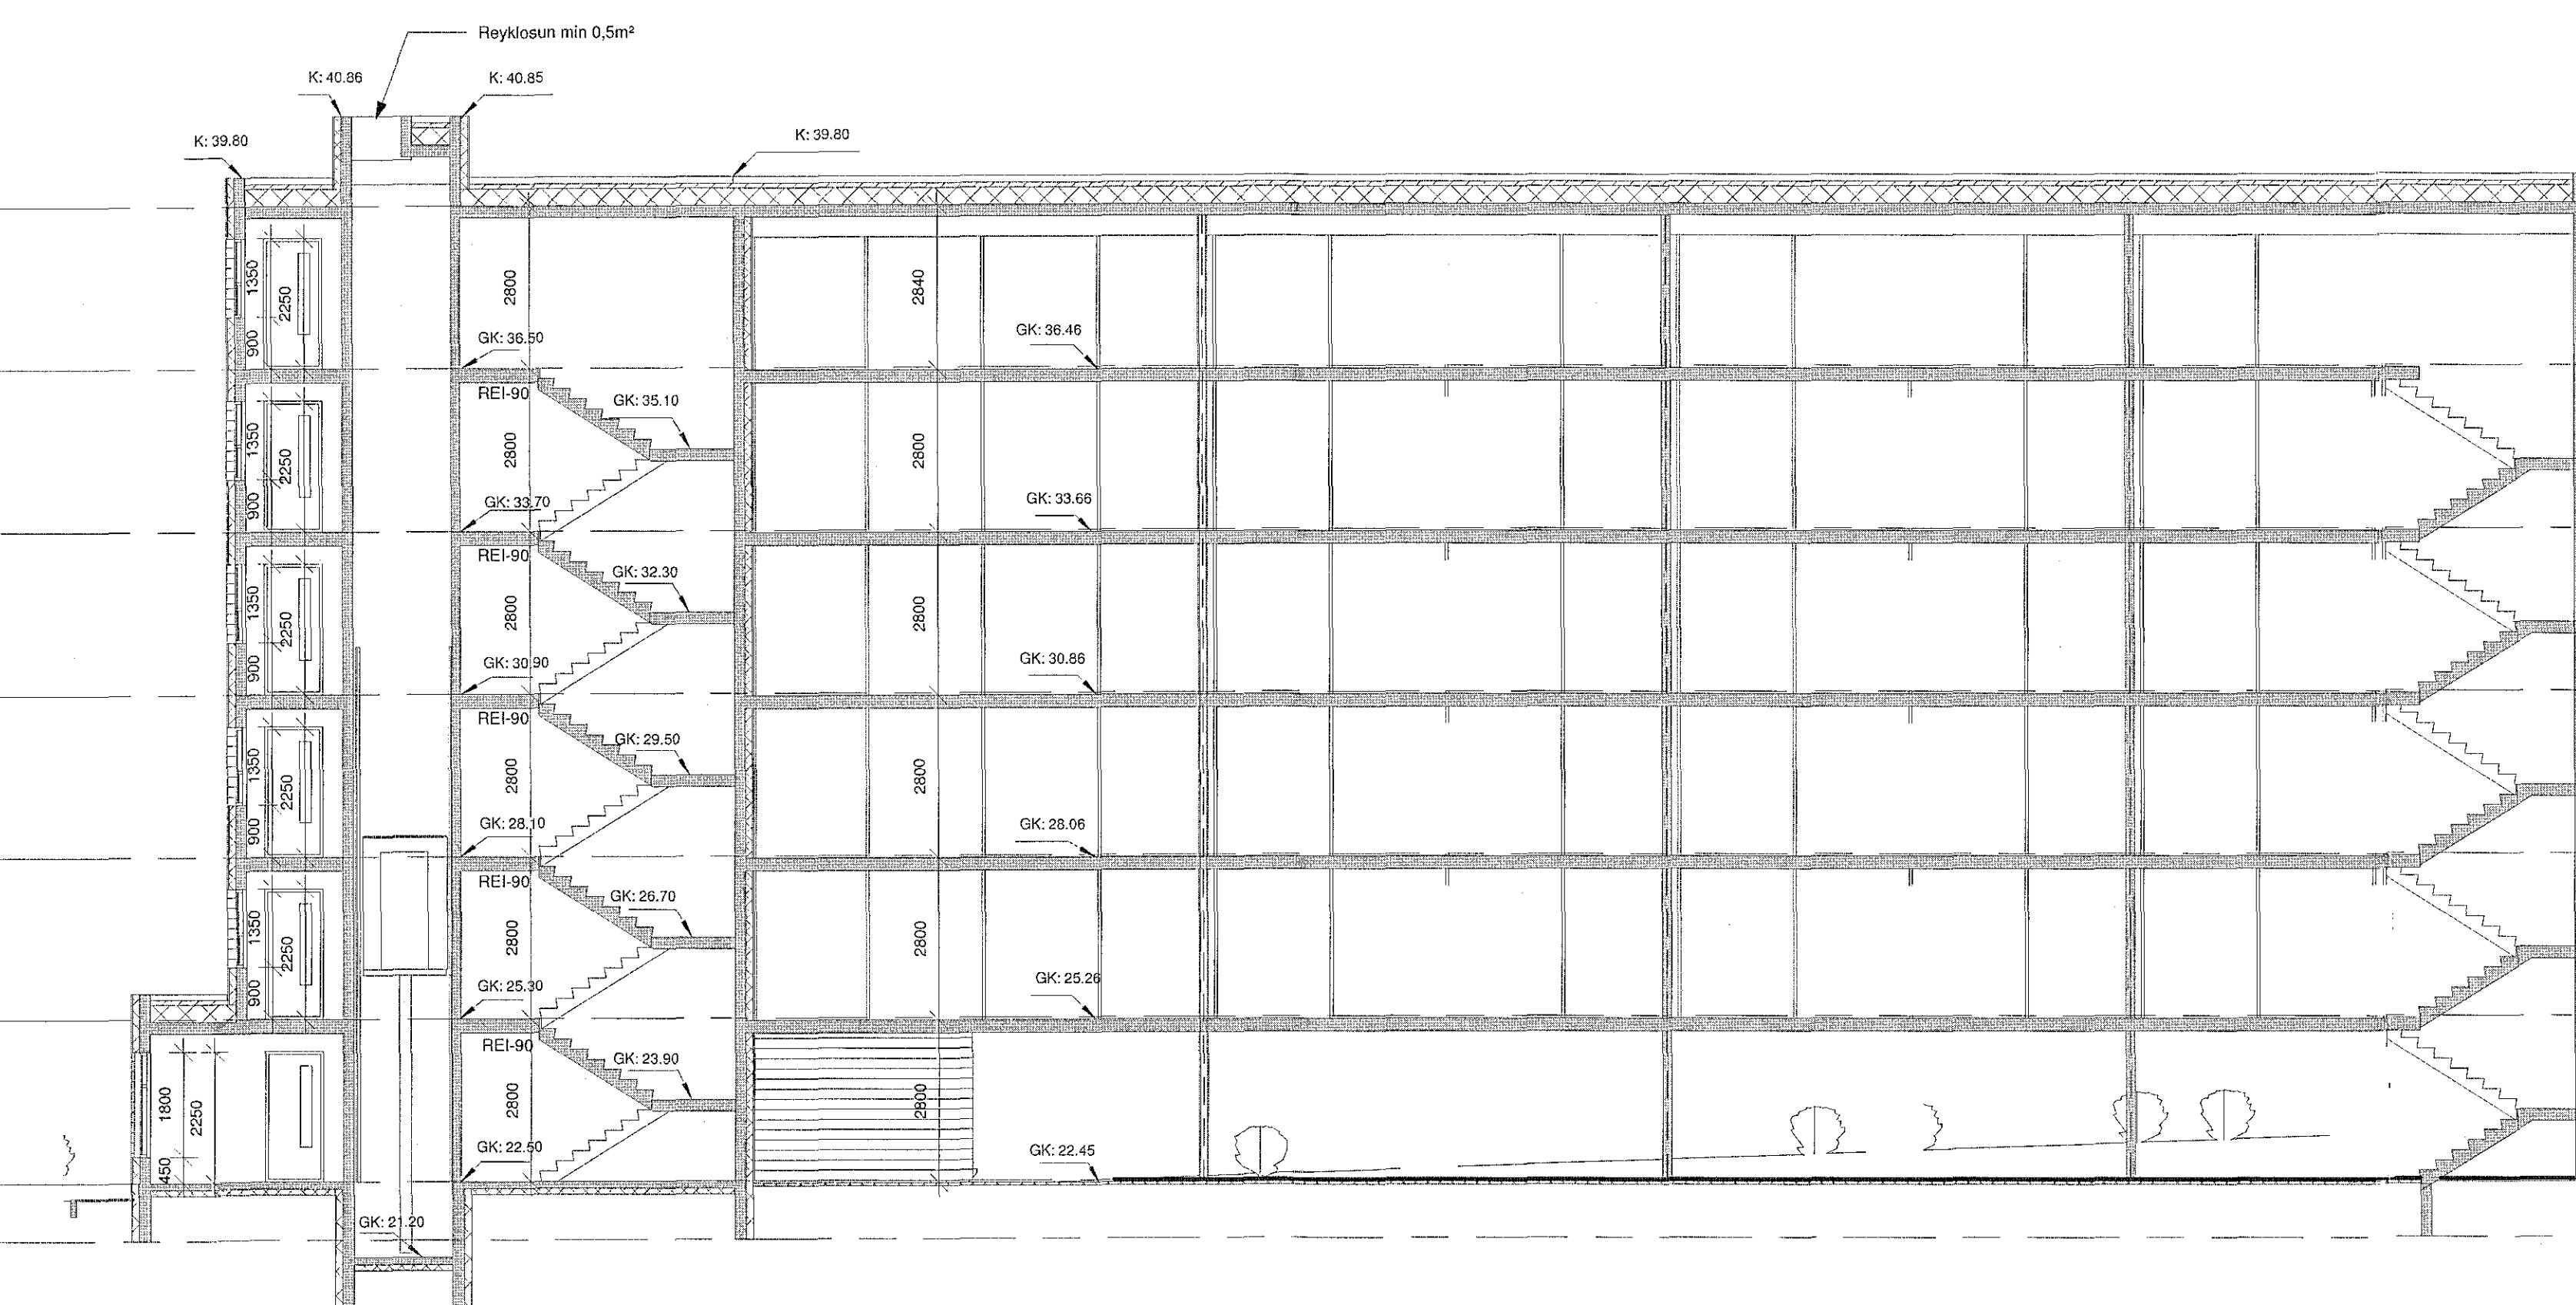


A A-A
1:100



B B-B
1:100



C C-C
1:100

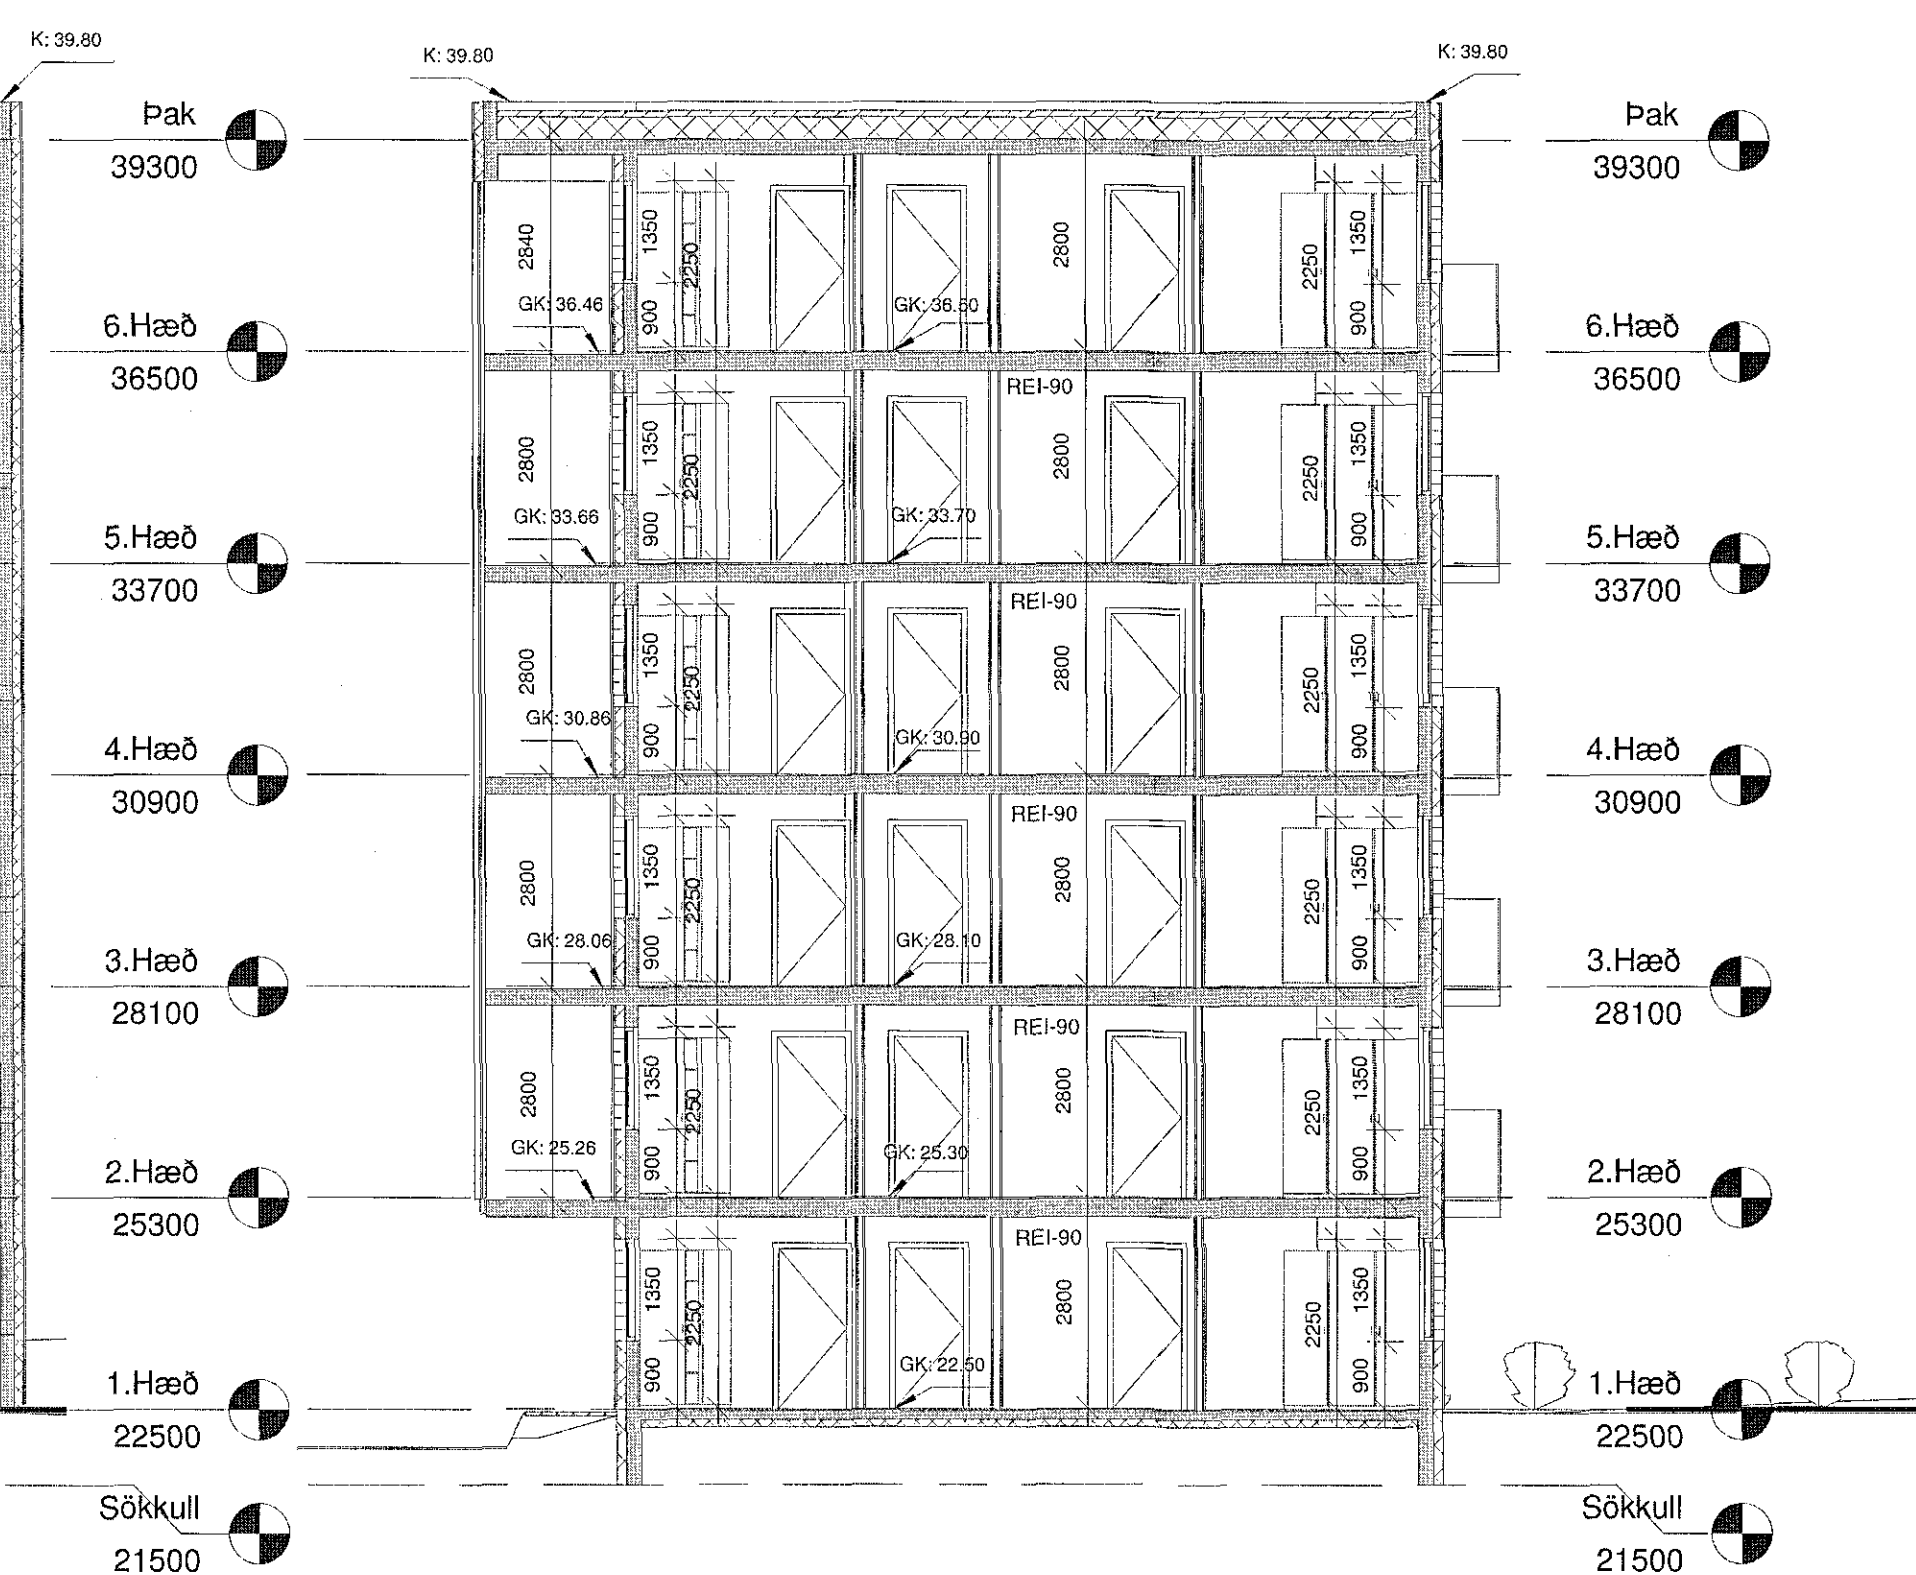

D D-D
1:100

Yfirvörð af byggingarmáli
LOTA



mansard
teiknistofa ehf

Suðurlandsbraut 30 - 108 Reykjavík
www.mansard.is / jonhrafni@mansard.is
Kt.: 570394-2079 - s: 862-7102

Verkefni: Eskivellir 11 - 220 Hafnarfirði

Efni: Aðaluppdrættir :
Snið

Verknúmer: A-15-03-03	Mkv.: 1:100	A1
Teikn. nr.: A-110	Dags.: 22.08.2017	
Hannaði: JHH	Teiknaði: JHH	
Jón Hrafn Hlöðversson byggingaræðingur BFI		
Kt.: 260662-6519		
Samþykkt:		