
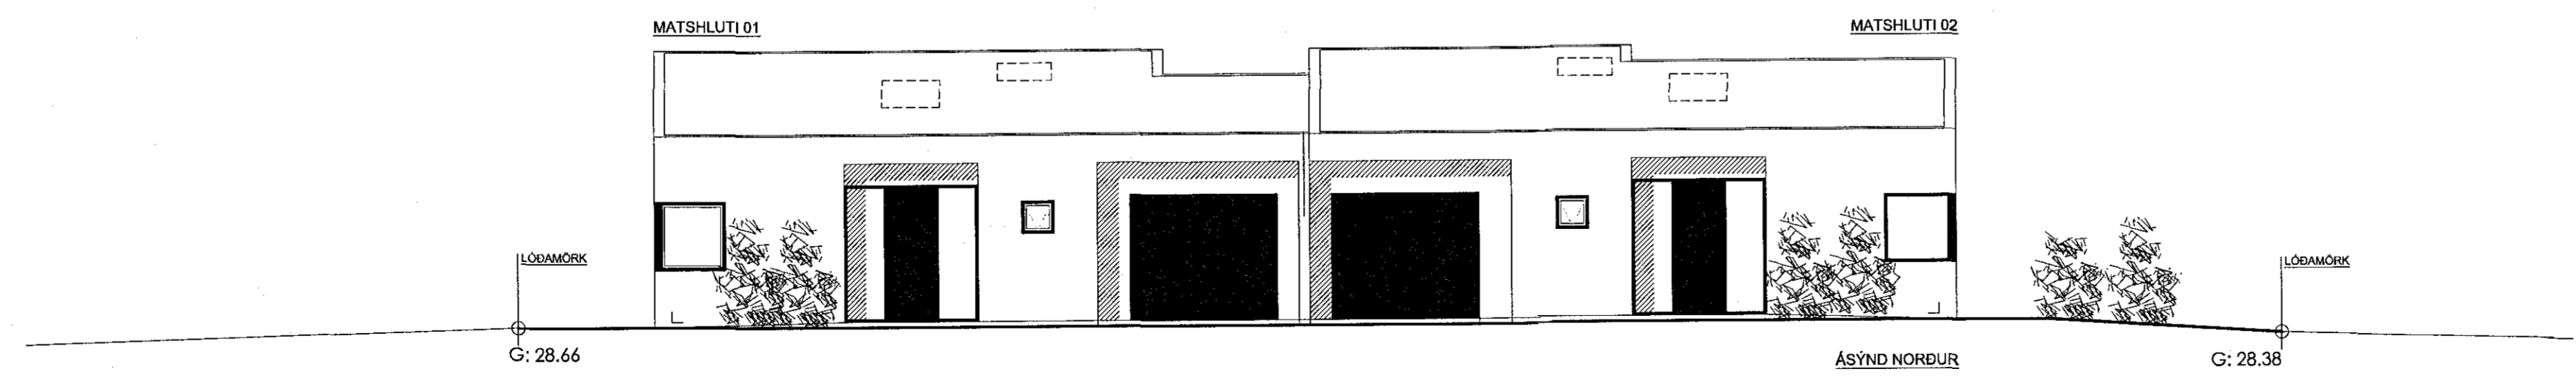
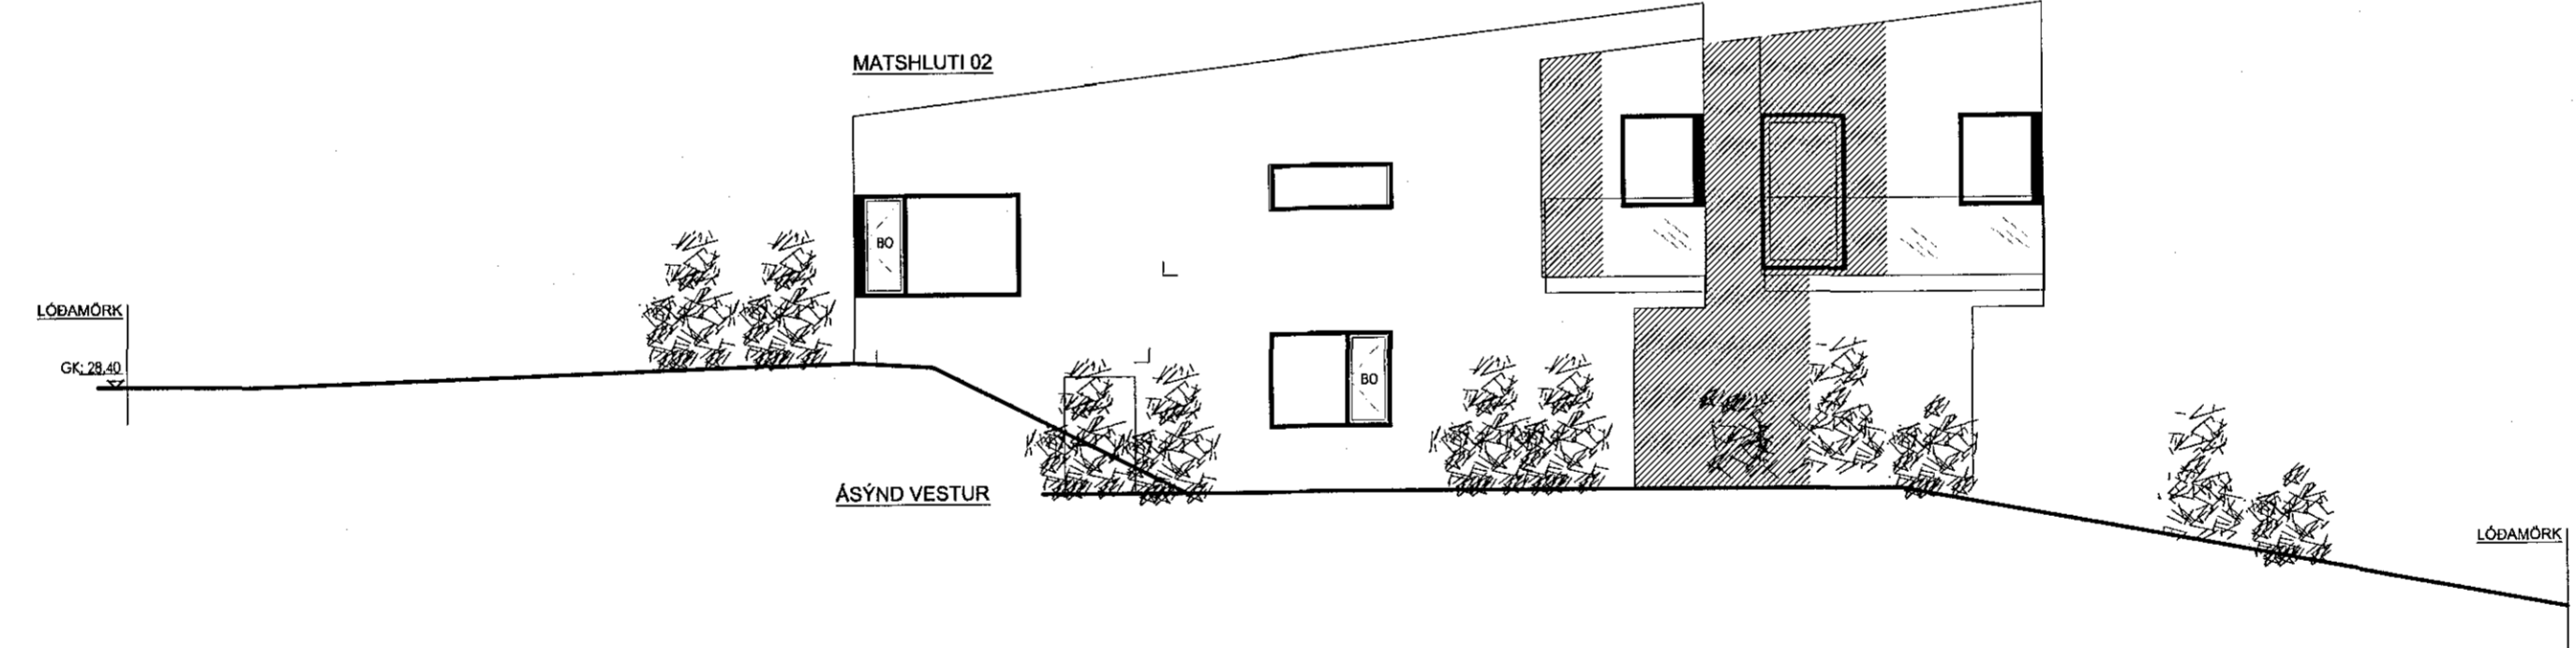


breyting dags unnið

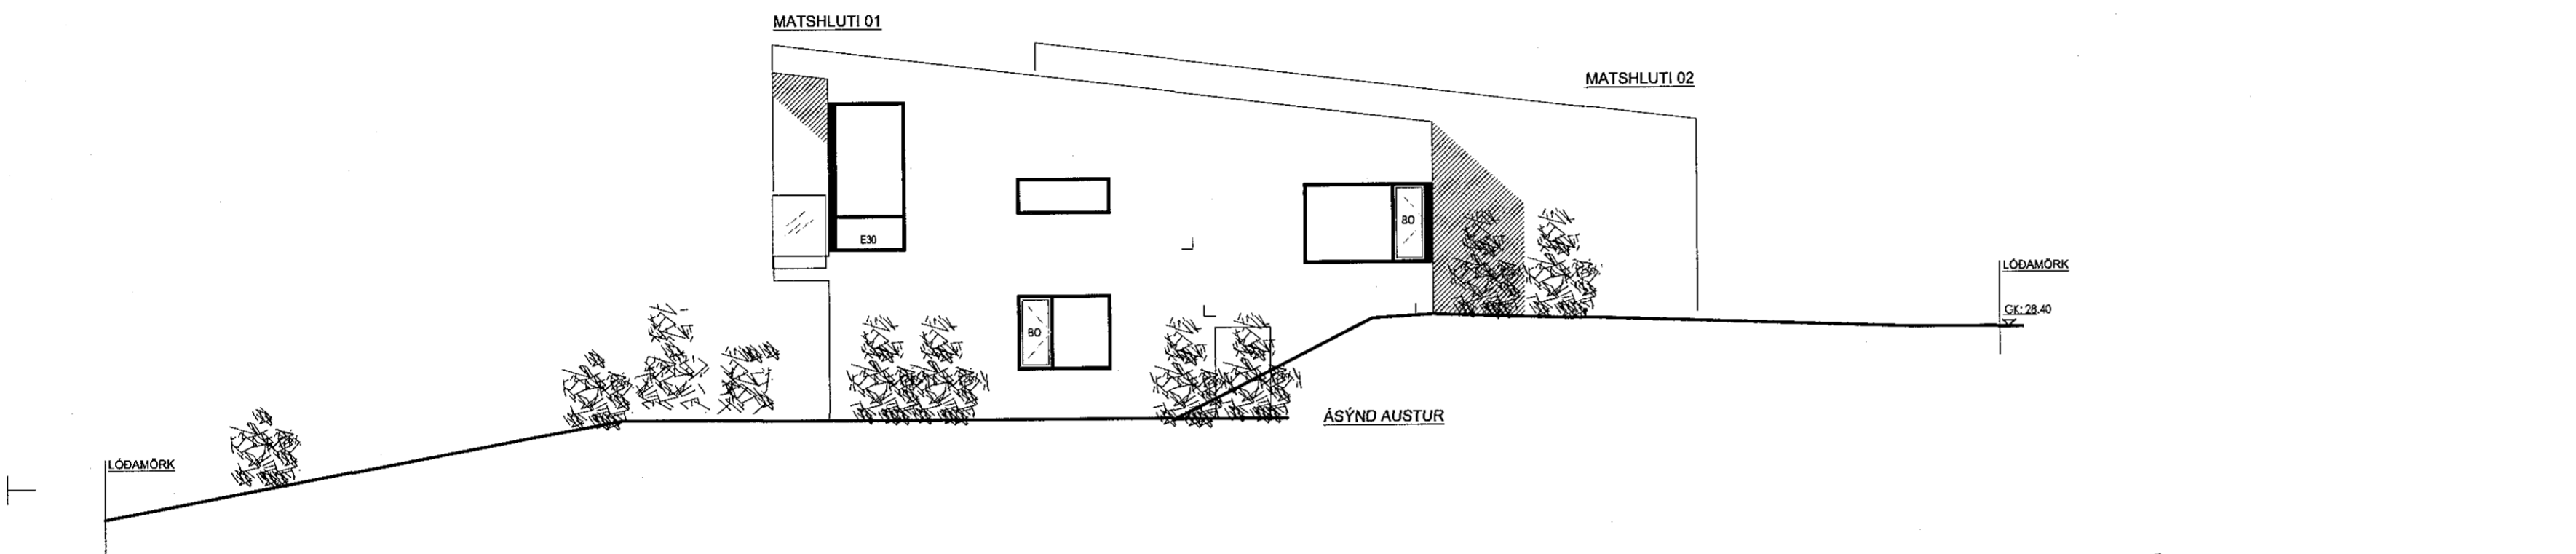

Elín G. Gunnlaugsdóttir
 Kt. 011264-3449 - arkitekt

Elín G. Gunnlaugsdóttir

ÁDALUPPDRAÐTUR

verk	17-02
	Hódegisskaró 17-19
verkkaupi	D.A / G.A
heiti	Ásýndir
mkv.	A2 / 1:100
dags	24.07.18
hannað	egg
teiknað	egg

egg arkitektar

elín g. gunnlaugsdóttir - arkitekt faf
 kt. 521009-1950
 elin@eggarkitektar.is / s: 869 2007

verknr.	teikning	breyting
17-02	(99)1.04	

Öll mál athugist á staðnum - ósamræmi í teikningum og vafaatriði skal tilkynna arkitektum strax