

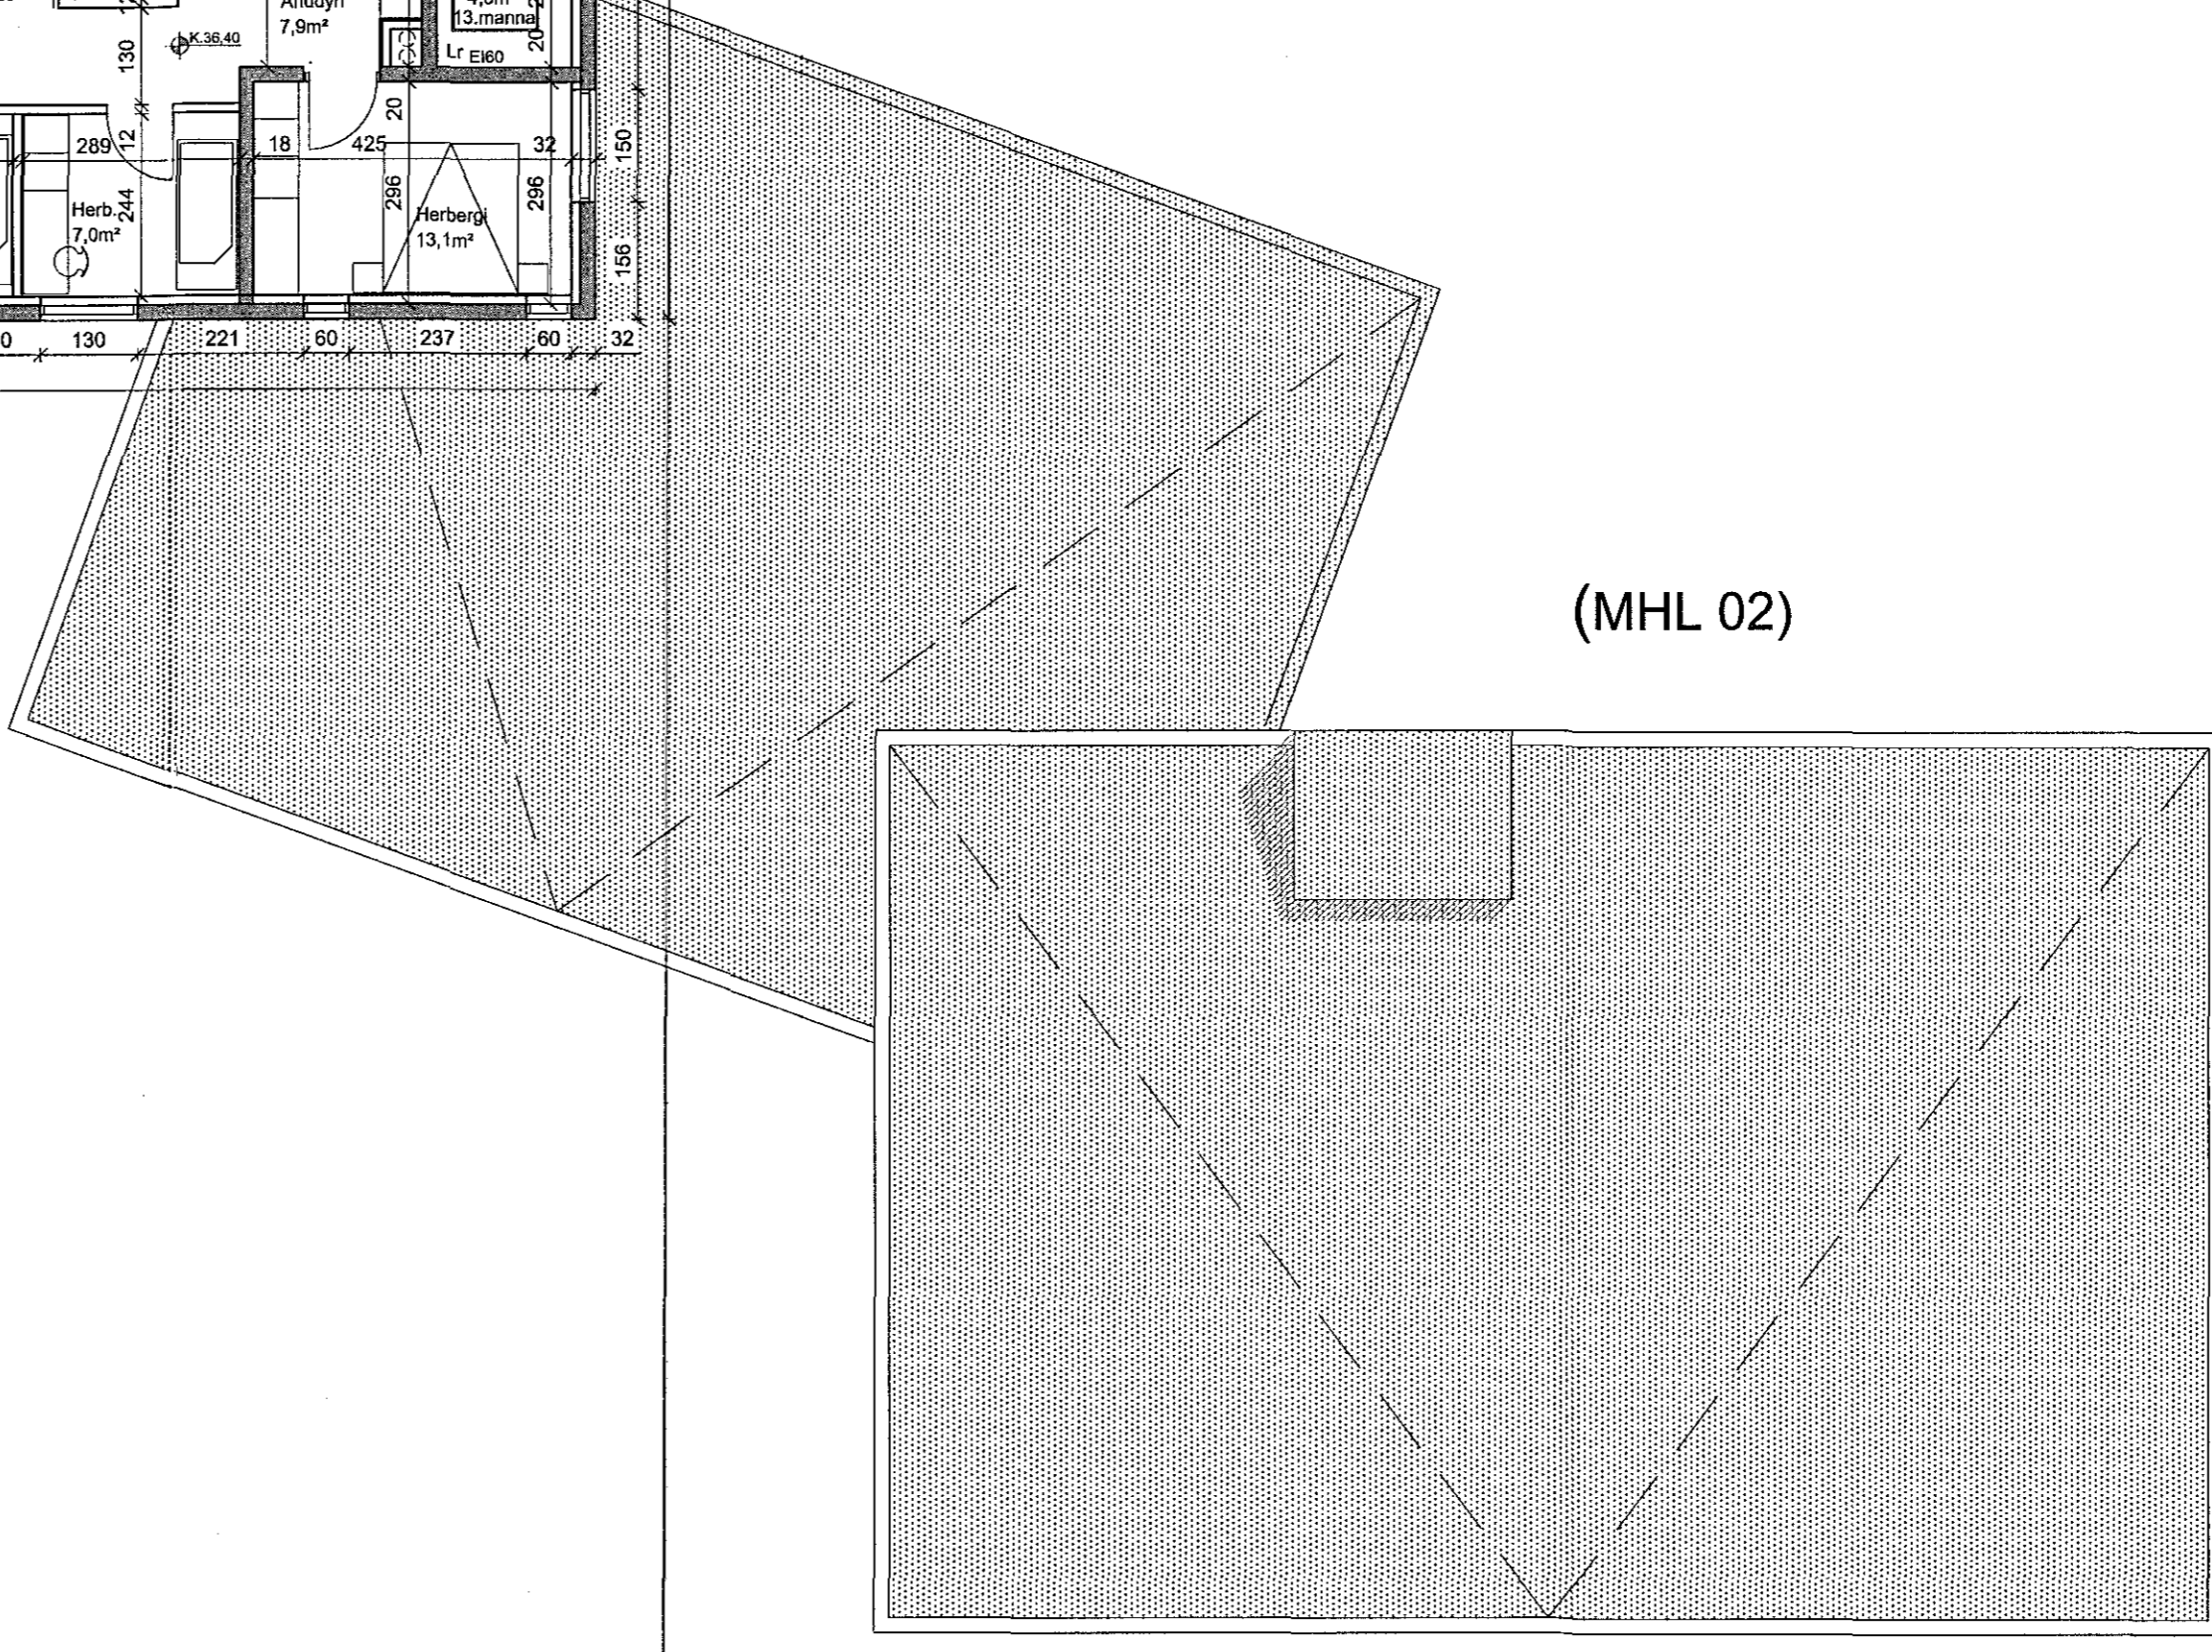
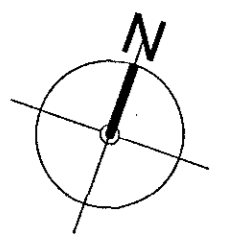





Samþykkt þann
15. ágú. 2018
Byggingafráunir í Hafnarfirði

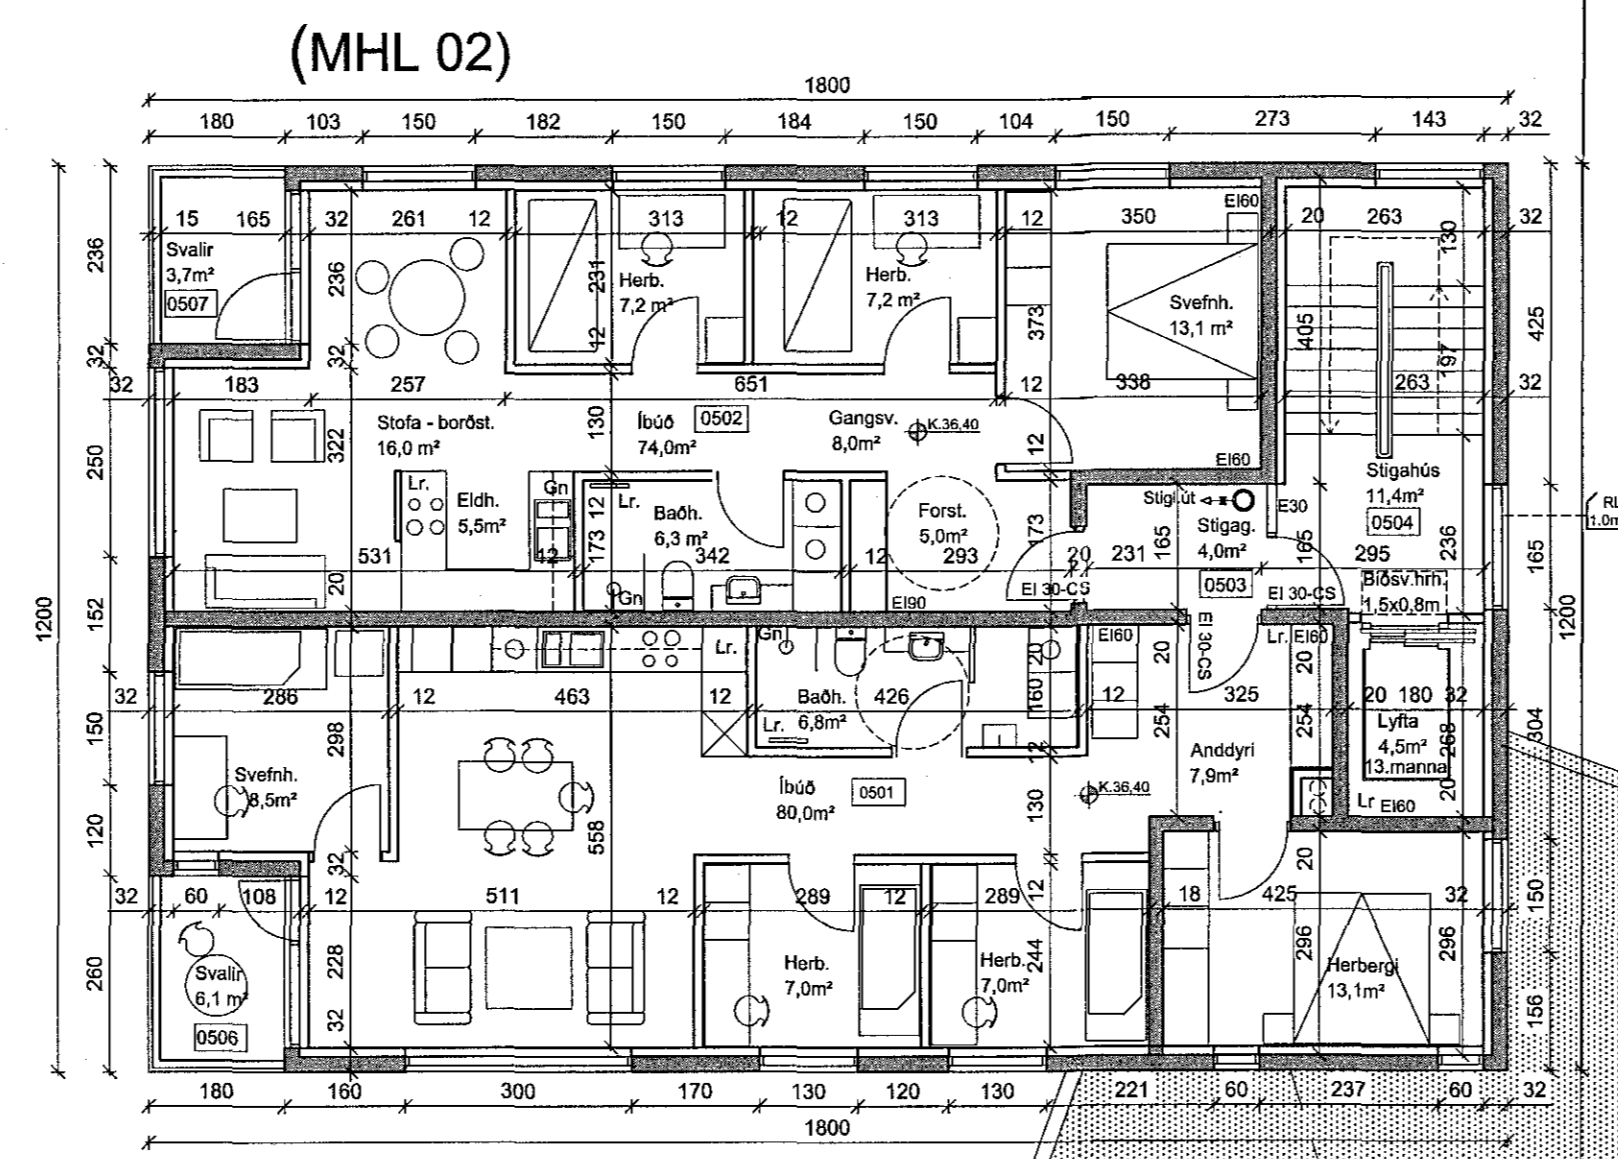

GRUNNMYND 5 HÆÐ 1:100

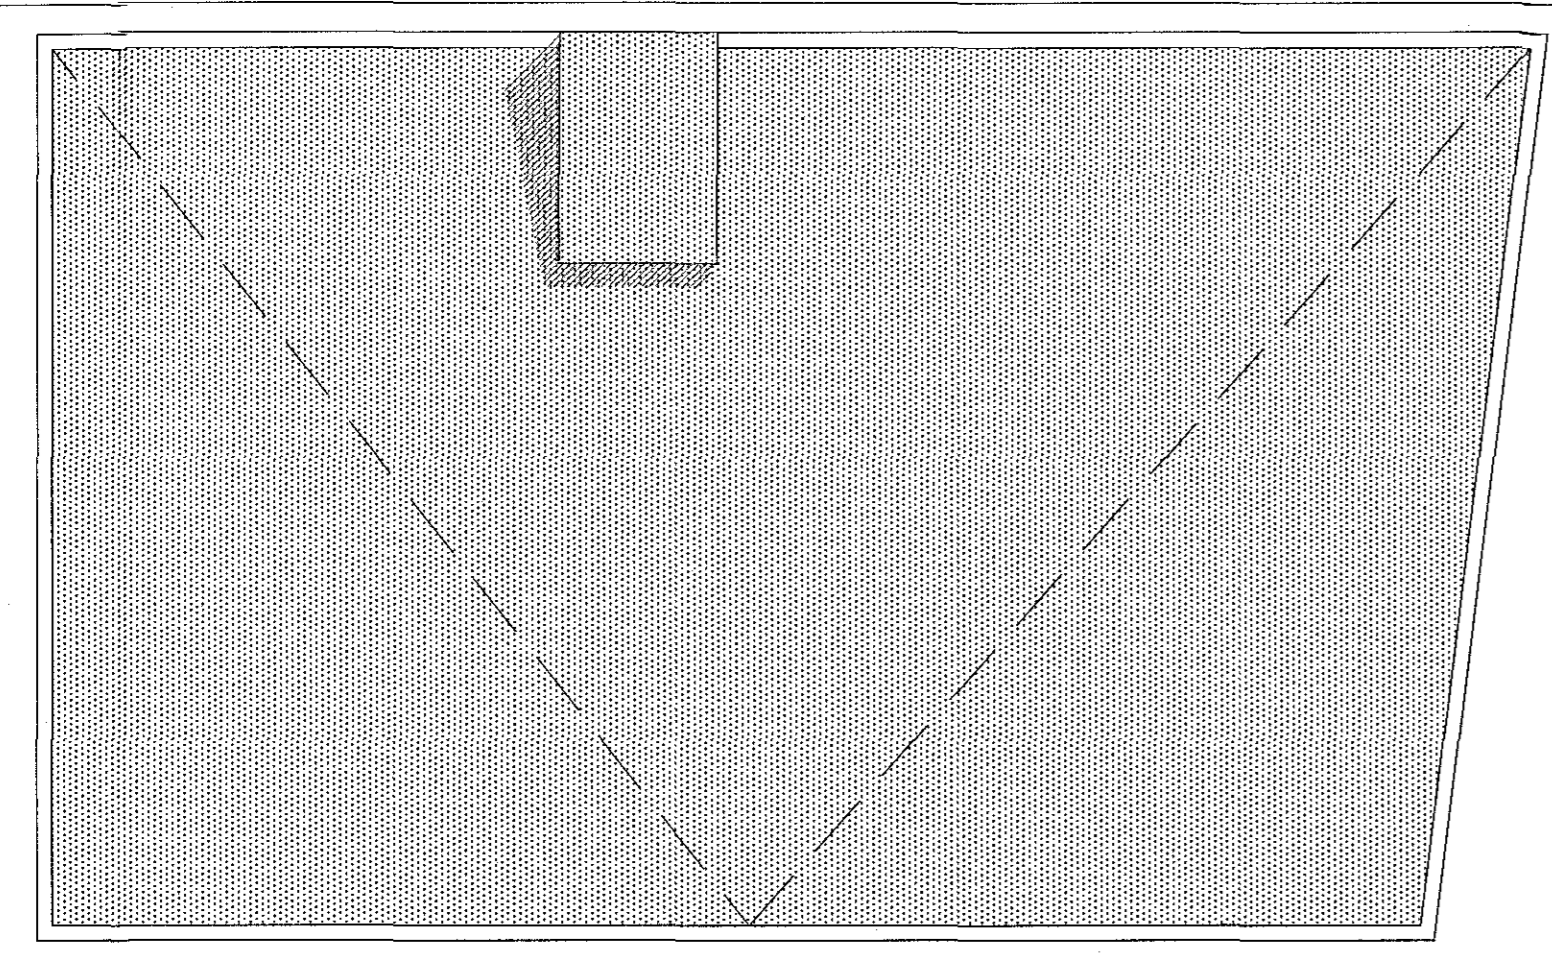

C:
B:
A:
BREYTINGAR: DAGS:

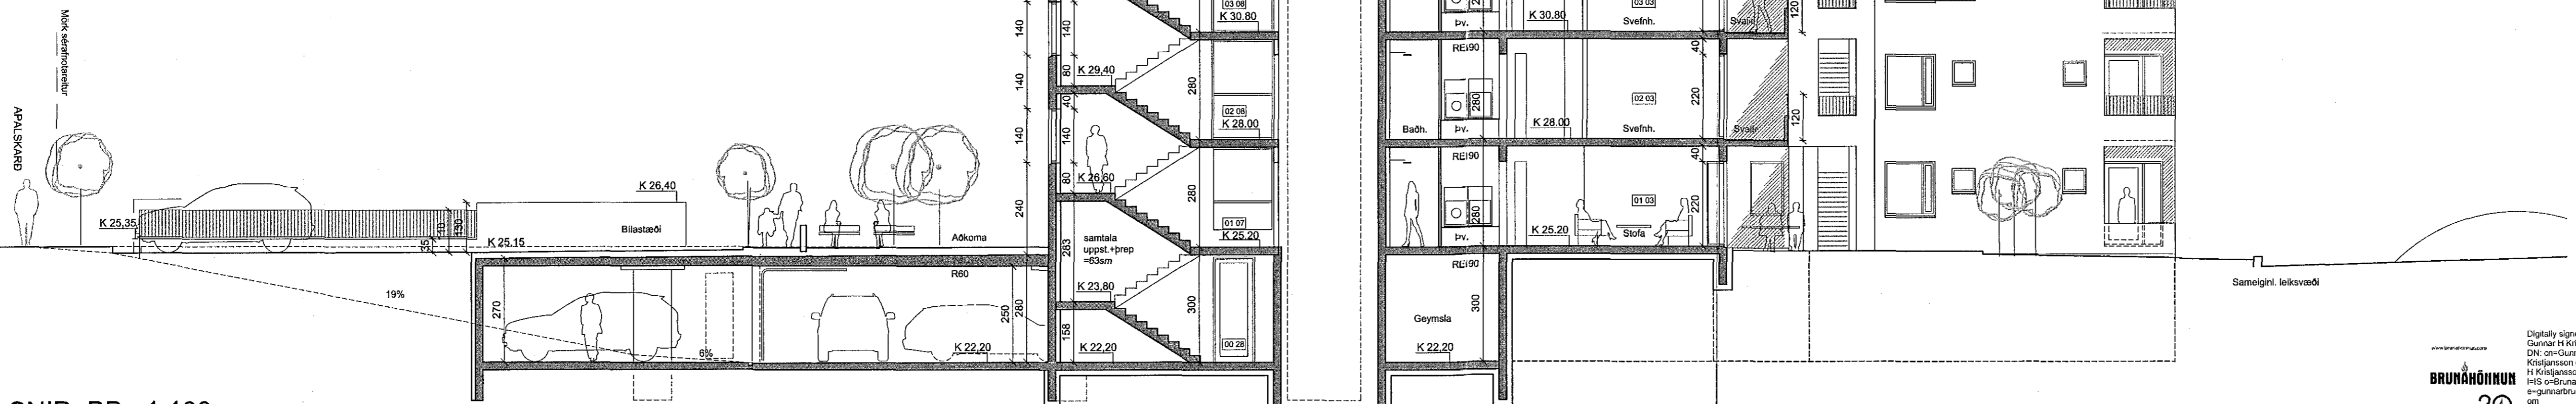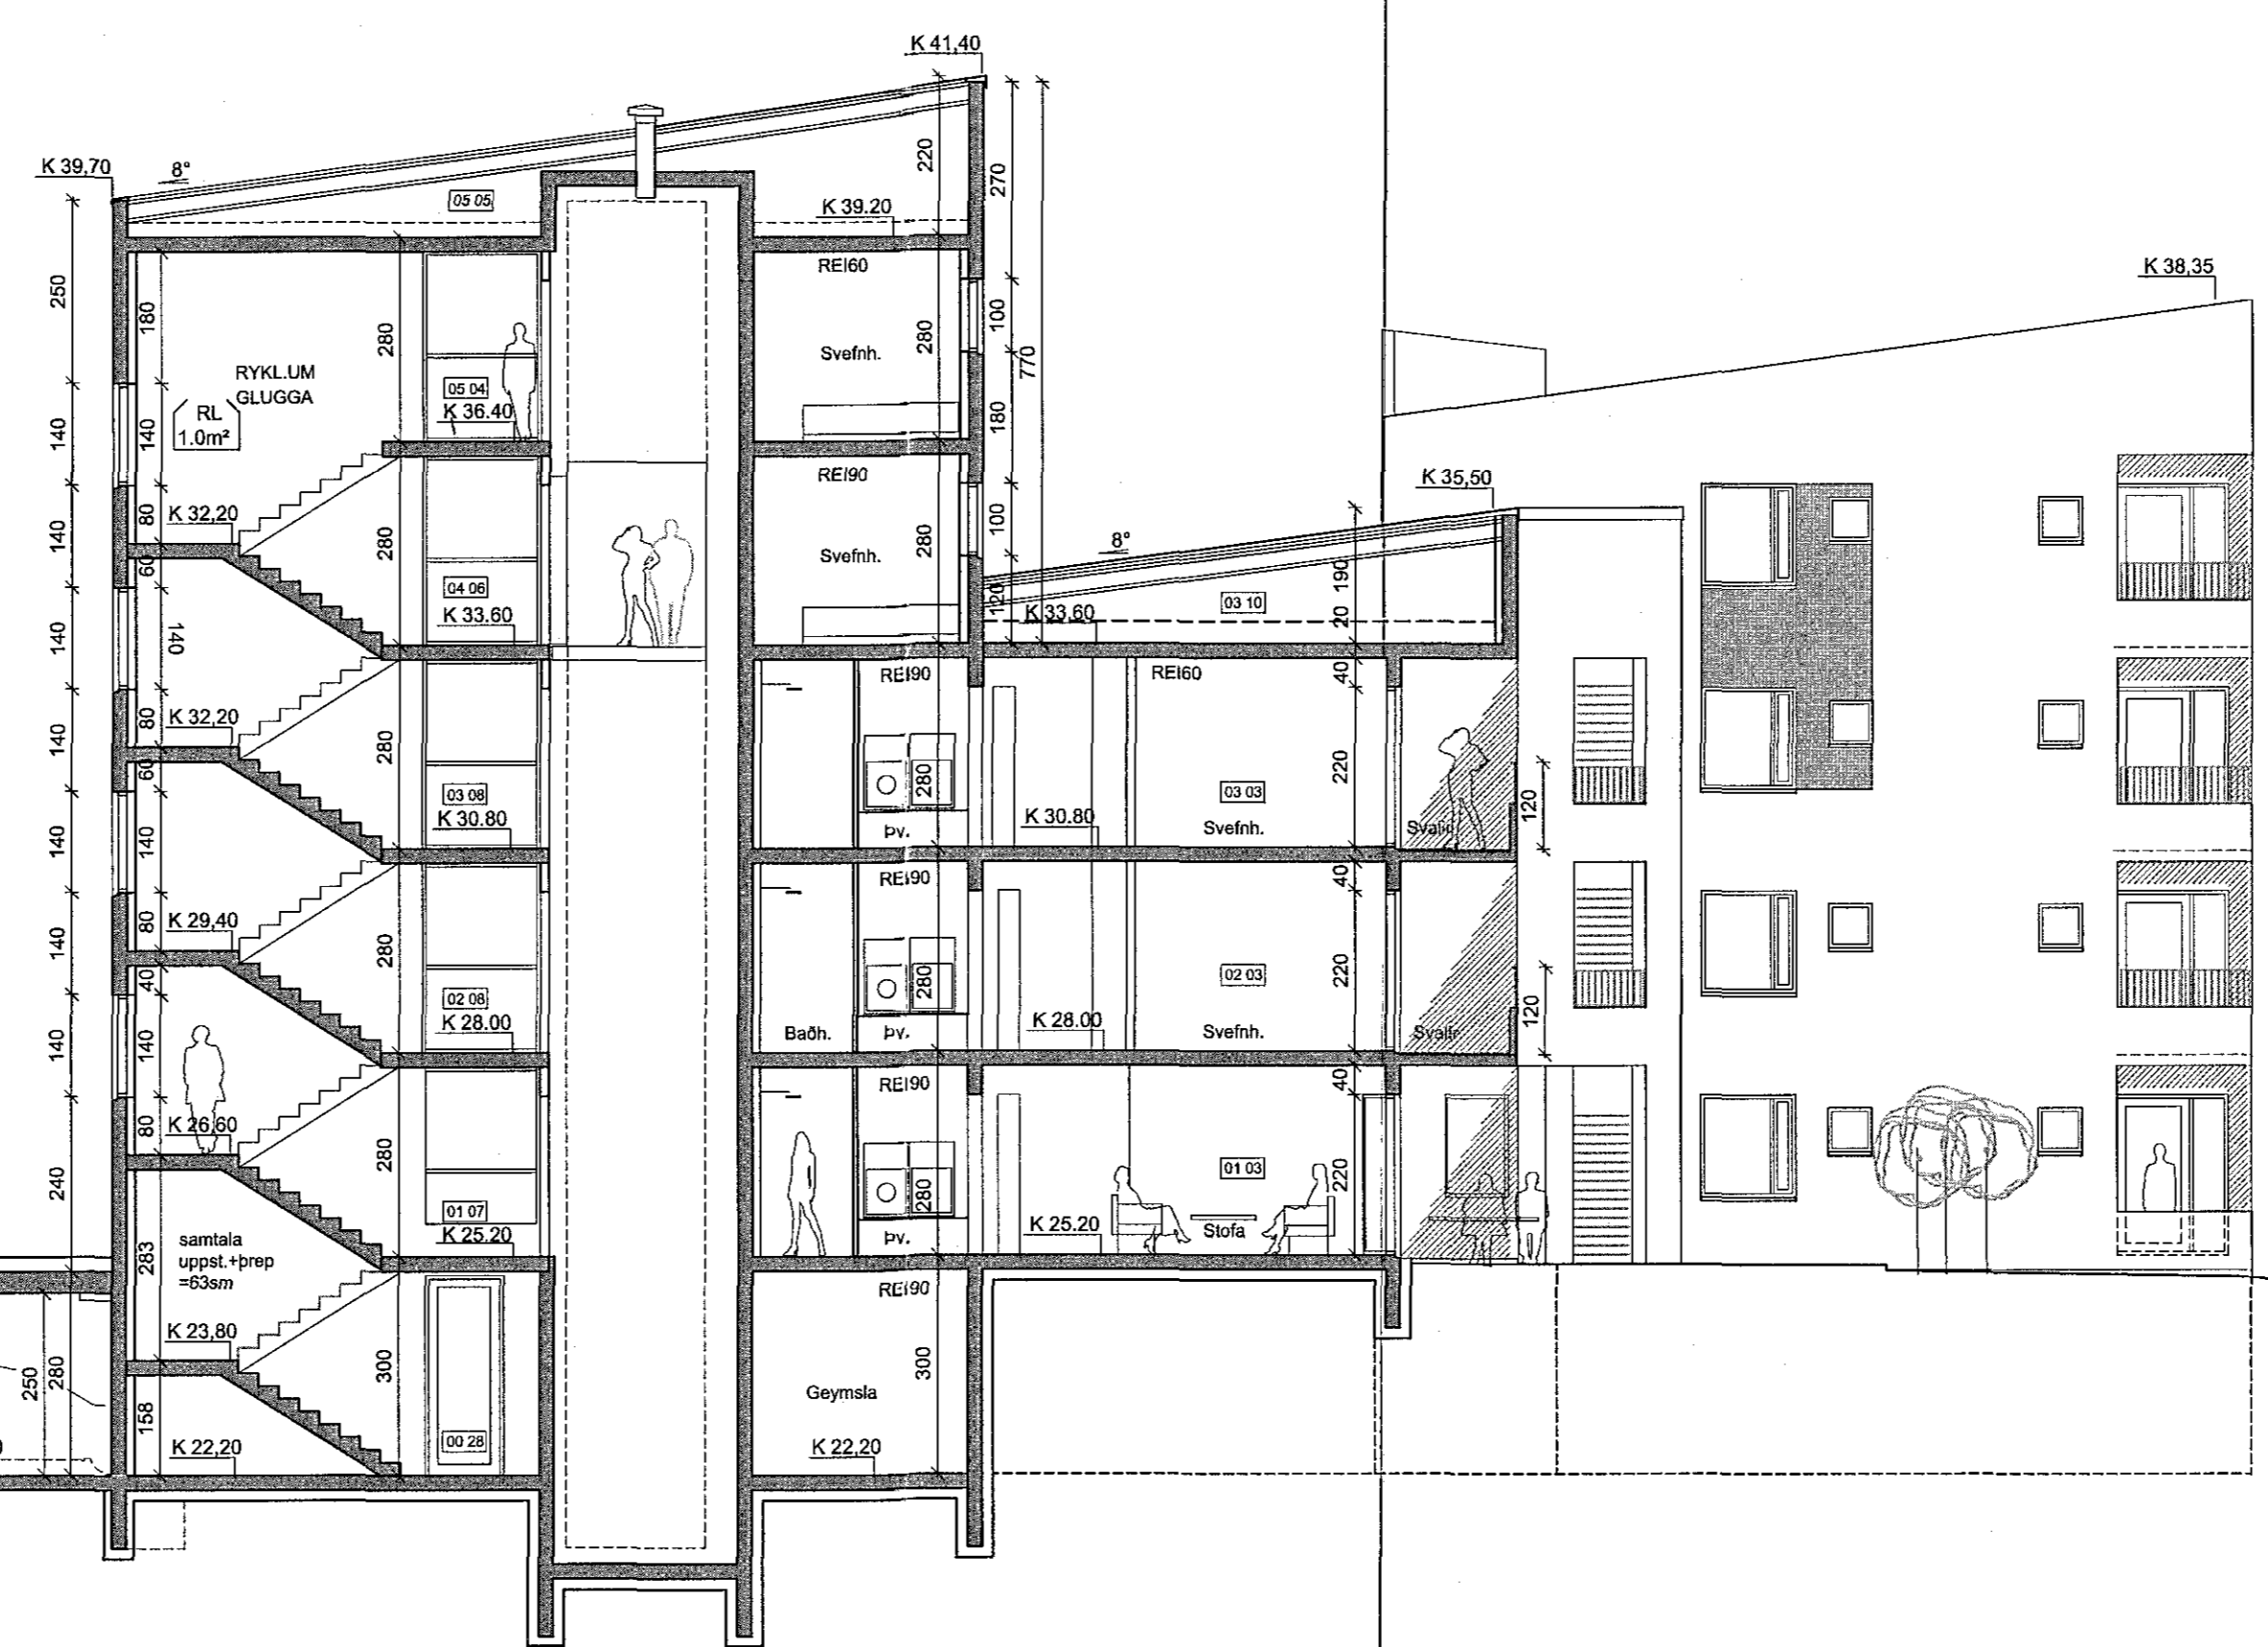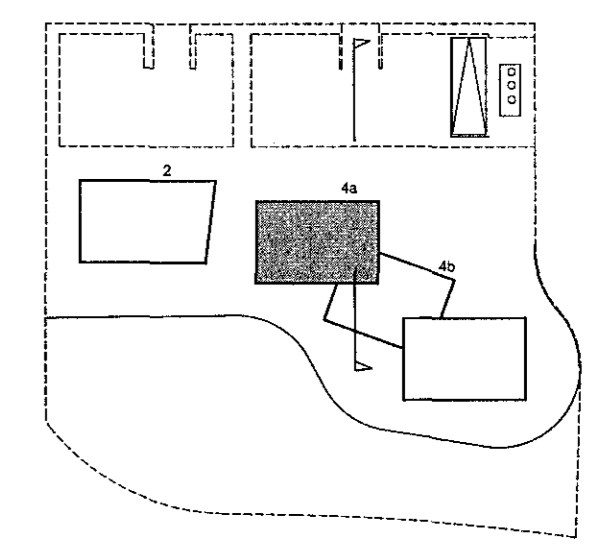

SNID BB 1:100

APALSKARD 2-4 - HAFNARFIRÐI
VERK: 1710-APAL 2-4
KVARDI: 1:100
DAGS: 25.04.18
TEIKN: BOS-GS
GRUNNM.-SNID-ÚTLIT SKRÁ: Grunnur.dwg

ÚTI INNI

ARKITEKTAR

ÞINGHOLTSTRÆTI 27 101 REYKJAVÍK
SÍMAR 552 7660 & 552 7660 FAX 552 7661
NEIFANG u@u.is VEFFANG u.is

BALDUR Ó. SVAVARSSON ARKITEKTAR FAI
120357-5149

JÓN ÞÓR ÞORVALDSSON ARKITEKTAR FAI
021256-7579

