




1. hæð Bílskúr
1:100

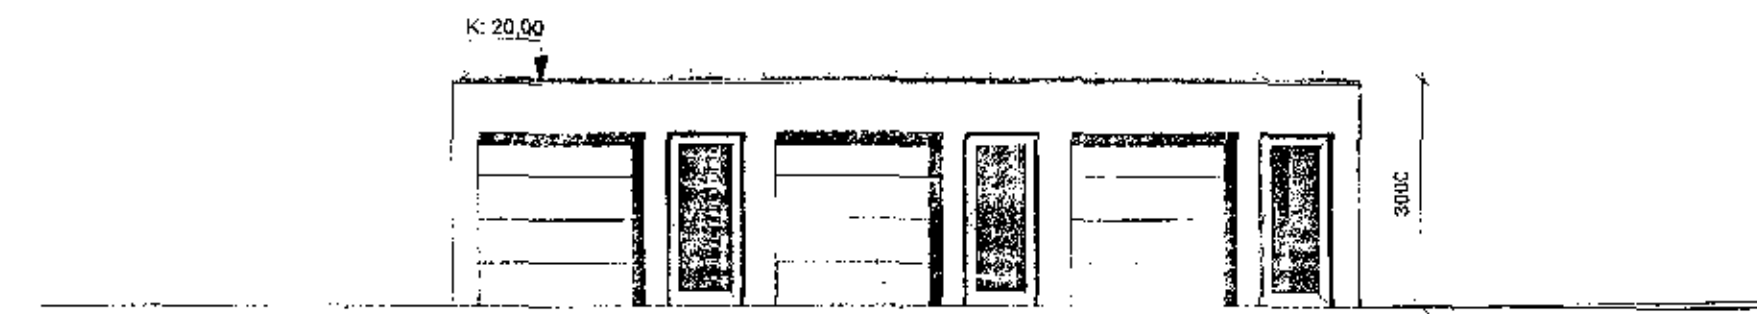

Útlit suð-austur
1:100

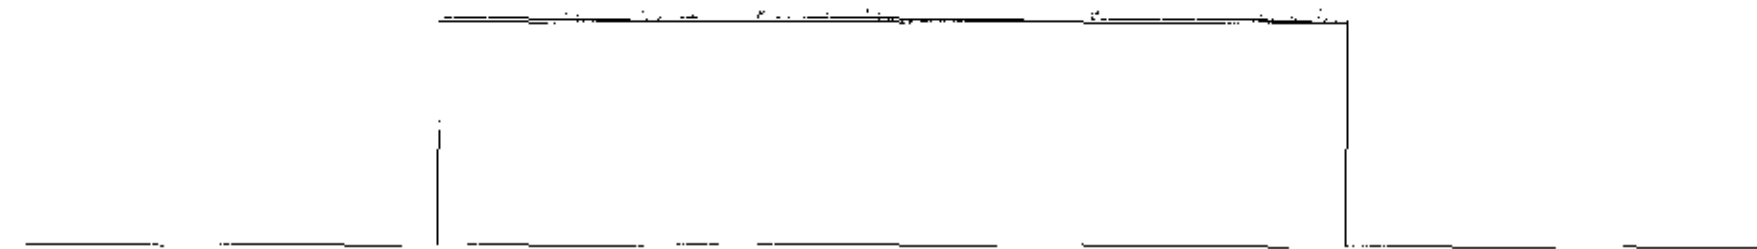


Útlit norð-vestur
1:100

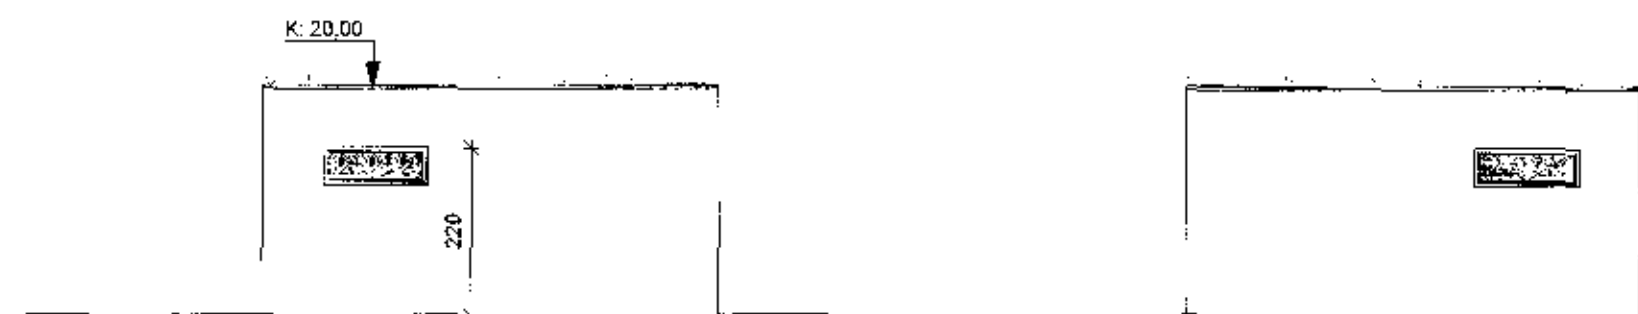


Útlit suð-vestur
1:100


Útlit norð-vestur
1:100

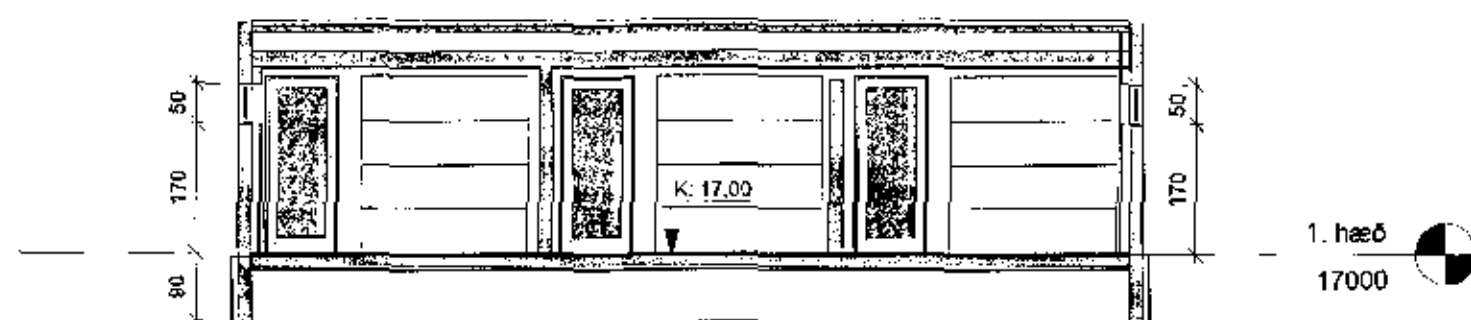

Snið 5
1:100

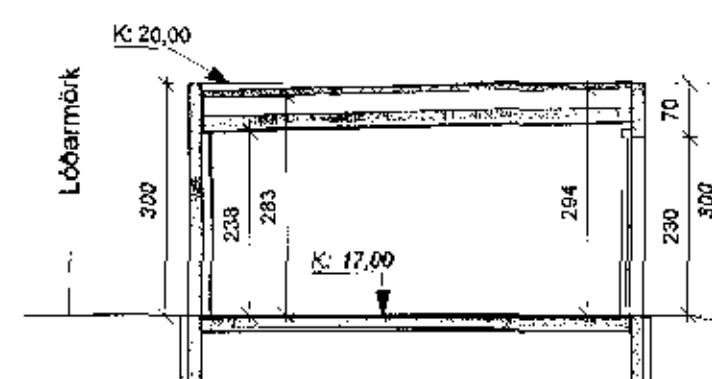

Snið 6
1:100

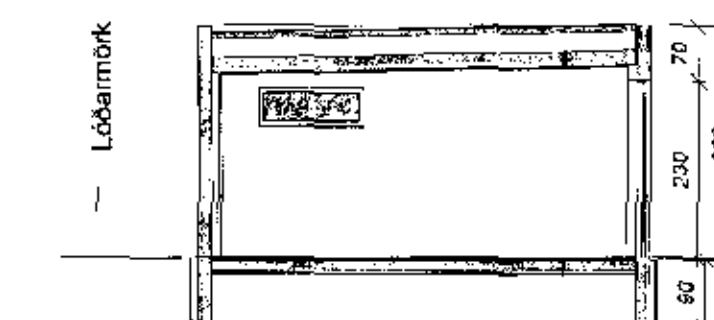

Snið 7
1:100

ÚTGÁFA	TEIKNAD	YFIRFARIÐ	DAGS
ASK arkitektar ehf. Gangvegur 9 101 Reykjavík Sími 615 0300 www.ask.is			
ÁRITTUN HÖNSÚÐAR ADALUPPDRATTA Guðrún Óra Elgúðsson Cungrar Óra Elgúðsson	ASK ARKITEKTAR		
VERKEFNI Stekkjarberg 9 Hafnarfirði			
TEIKNAD ADALTEIKNINGAR HÖNNUNAR BÍLSKÚR			
SKY. I. 42 1:100 HAFNAR GÖS TEIKNAD GÖS-SLS GRIFF. SS DAGS 11.09.2018 ÚTGÁFA			
1411	10-07		