




Samþykkt þann
19. sep. 2018
Byggingafulltrúinn *[Signature]*

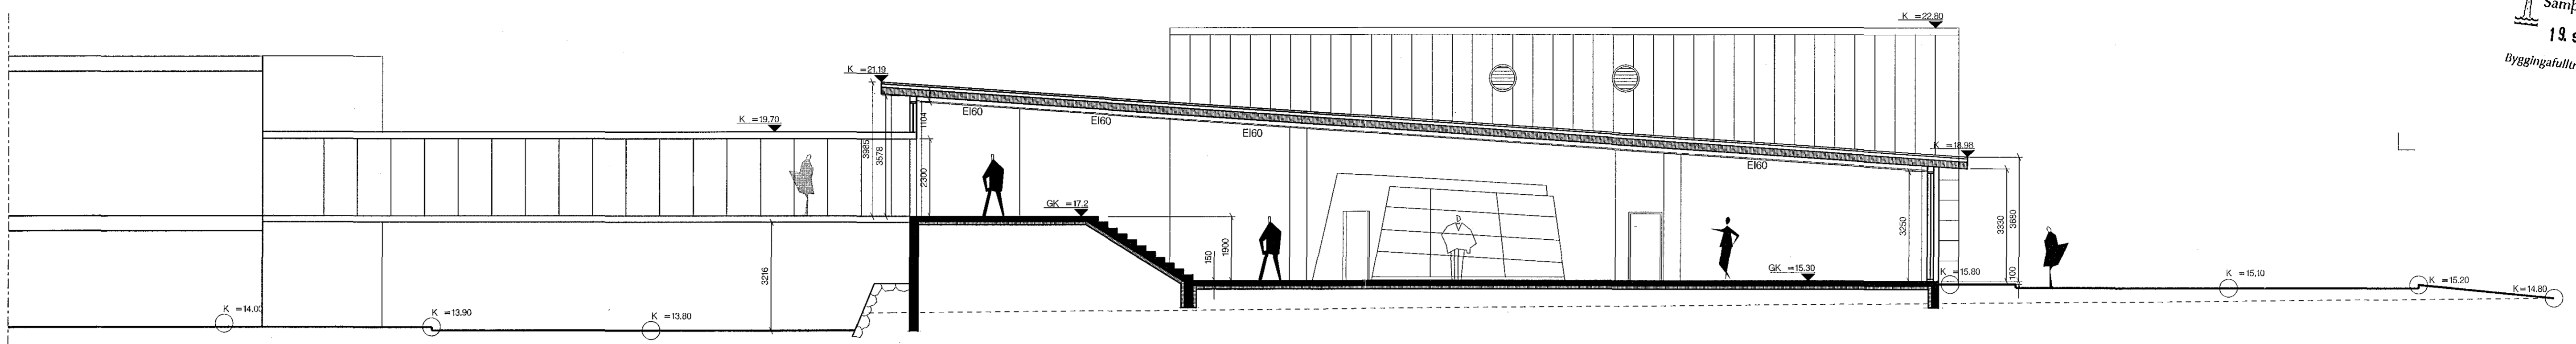

Sneid A-A

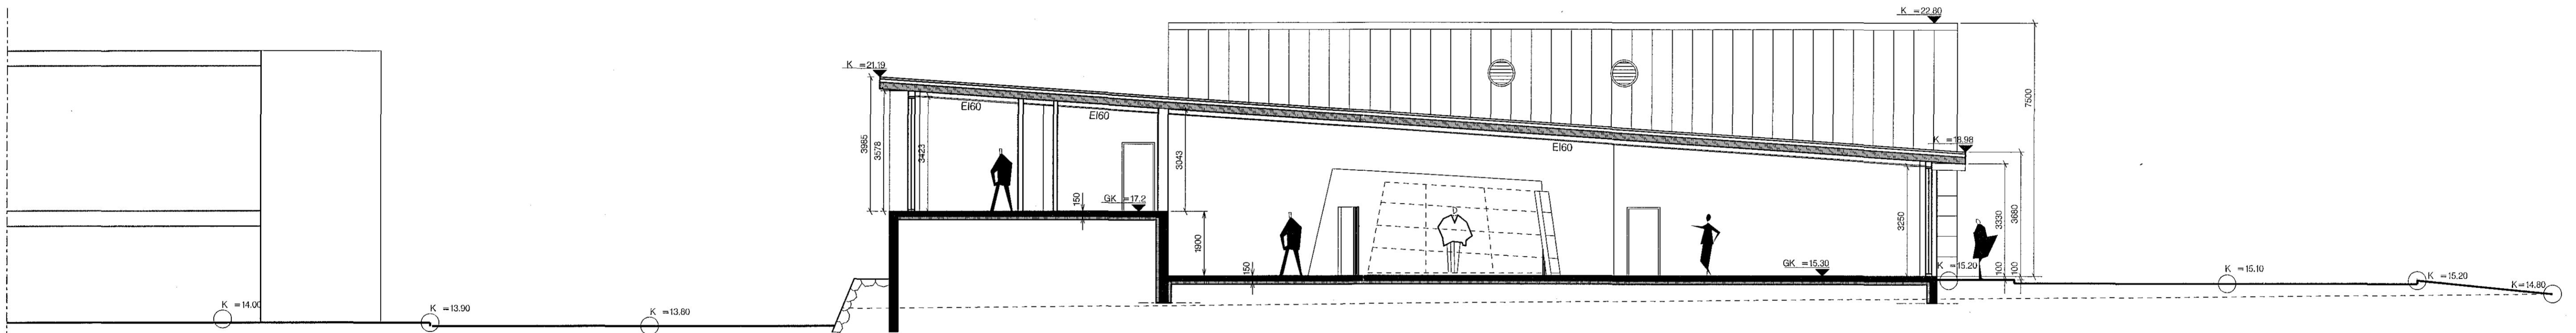

Sneid B-B

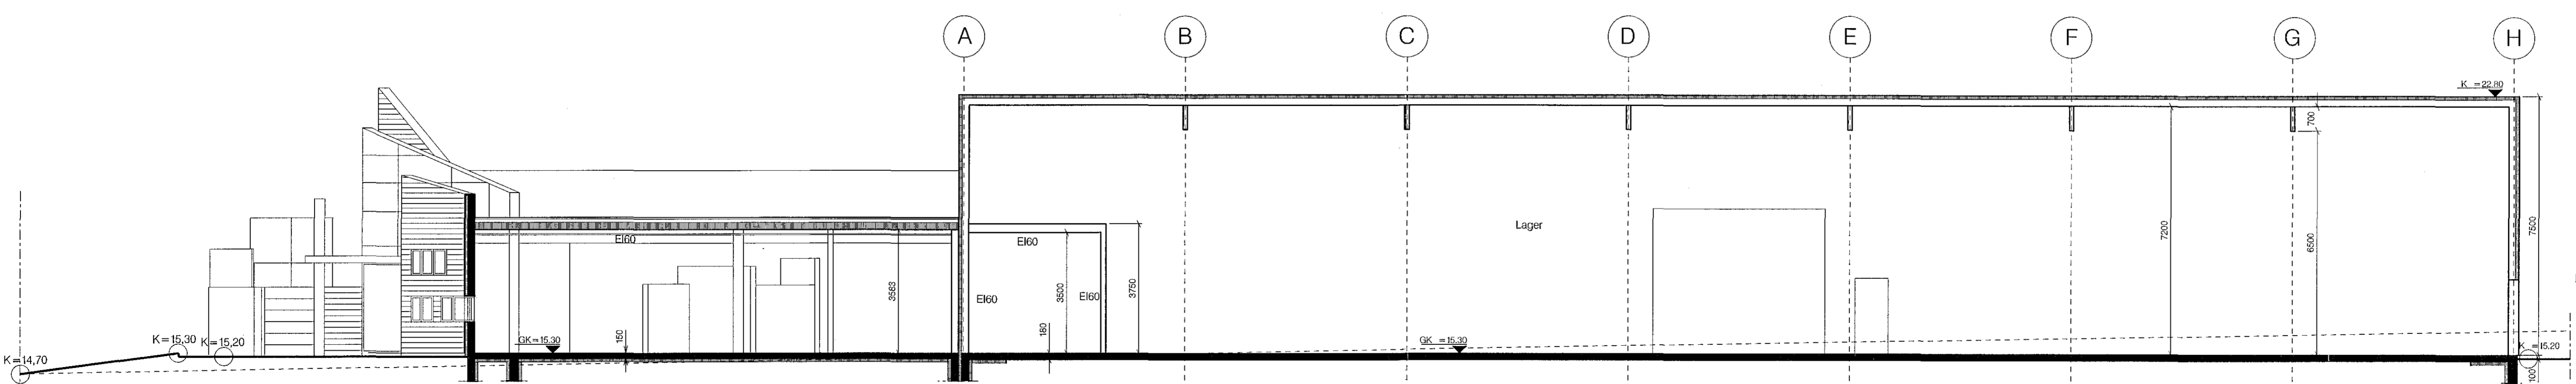

Sneid C-C



Digitally signed by
Gunnar H. Kristjánsson
GK, cn=Gunnar H.
Kristjánsson, ou=Gunnar
H. Kristjánsson
o=Islandi, i=IS
e=brunahonnun@bruna
honnun.is
Reason: I have
reviewed this document
Location: Reykjavík
Date: 2018-09-19
08:47

BRUNAHÖNNUN
20
Stofnun húsnáðarinnar

GP ARKITEKTAR

Verkefni: Seihella 7

Sneidar

Tekning nr. 003A
Mál 1:100
Dags. 18.09.2018
Teiknad GP

Felkjalöð 31
Símt: 5511790
5621790
Gunnarsson
Kt. 291246-4519

101 Reykjavík
gpark@gpark.is
Arktekt FAI