



Útlit Vestur

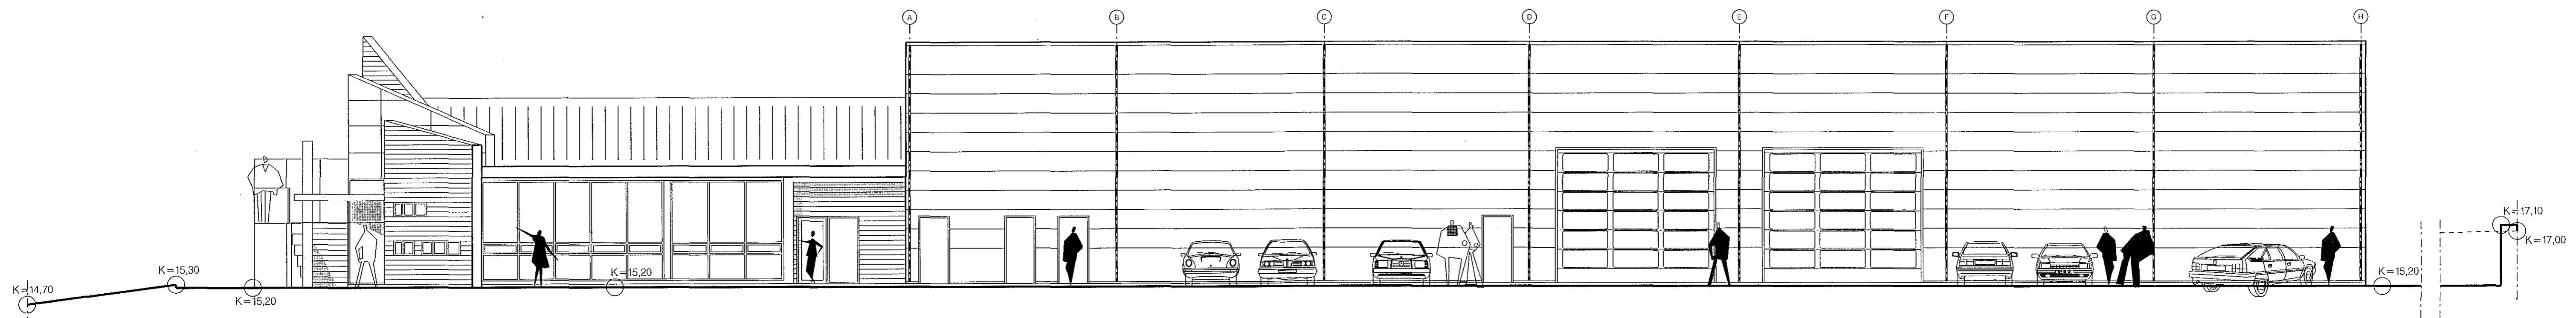

Útlit Suður

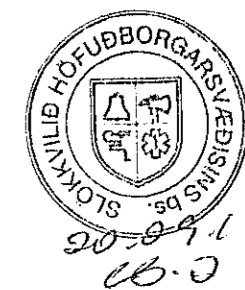

GP ARKITEKTAR

Verkefni: Selhella 7
 Útlit Vestur og Sudur

Teikning nr. 004A
 Mál 1:100
 Dags. 18.09.2018
 Teiknad GP
 Fiskisöld 31
 Sími: 5511790
 5601790
 gpark@gpark.is
 101 Reykjavík
 Arkitekt FAI
 Kt. 291246-4519

Digitally signed by
 Gunnar H. Kristjánsson
 DN: cn=Gunnar H.
 Kristjánsson, o=GPARK
 H Kristjánsson, ou=GPARK
 Reason: I have reviewed
 this document.
 Location: Reykjavík
 Date: 2018.09.19
 08:42Z