



Útlit Austur

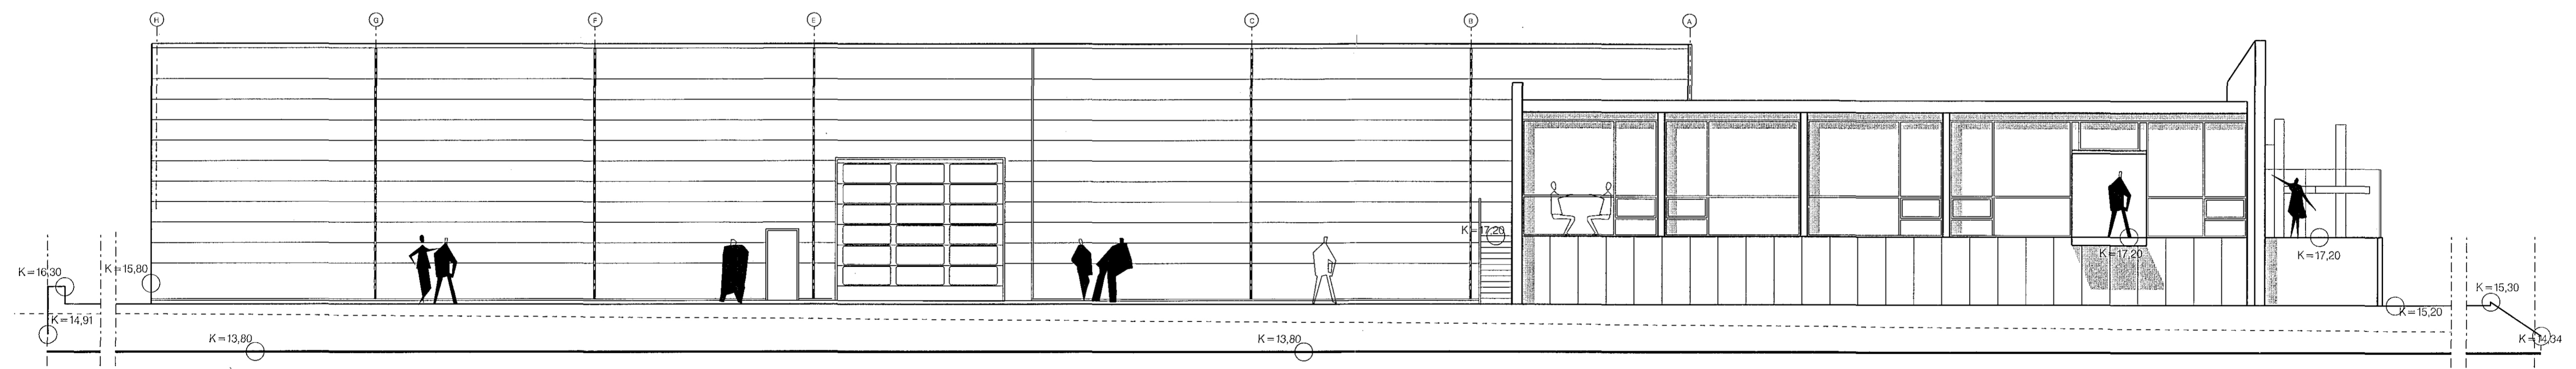

Útlit Norður

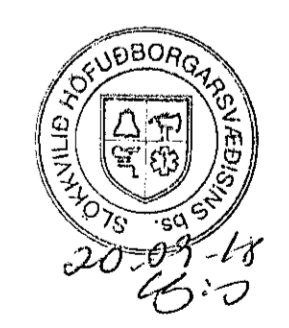

Verkefni: Seihella 7
Útlit Austur og Norður

Töknng nr. 005A
 Mál 1:100
 Dags. 18.09.2018
 Teiknad GP
 Digitally signed by Gunnar H. Kristjánsson
 DN: cn=Gunnar H. Kristjánsson, o=Guerrilla
 H. Kristjánsson, c=Ísland, postalCode=101, email=gunnar@brunahonnun.is, ou=Guerrilla
 Reason: I have reviewed this document
 Location: Reykjavik
 Date: 2018.09.19 09:41Z
 BRUNAHÖNNUN 20
 Fiskslóð 31 Sími: 5511730 101 Reykjavík
 5627500 gpark@gpark.is
 Gunnar H. Kristjánsson
 Kl. 291246-4519 Arkitekt FAI