



# Vesturbraut 15

21061311#0202


Samþykkt þann  
27. sep. 2018  
Byggingafulltrúinn í Hönnuðri

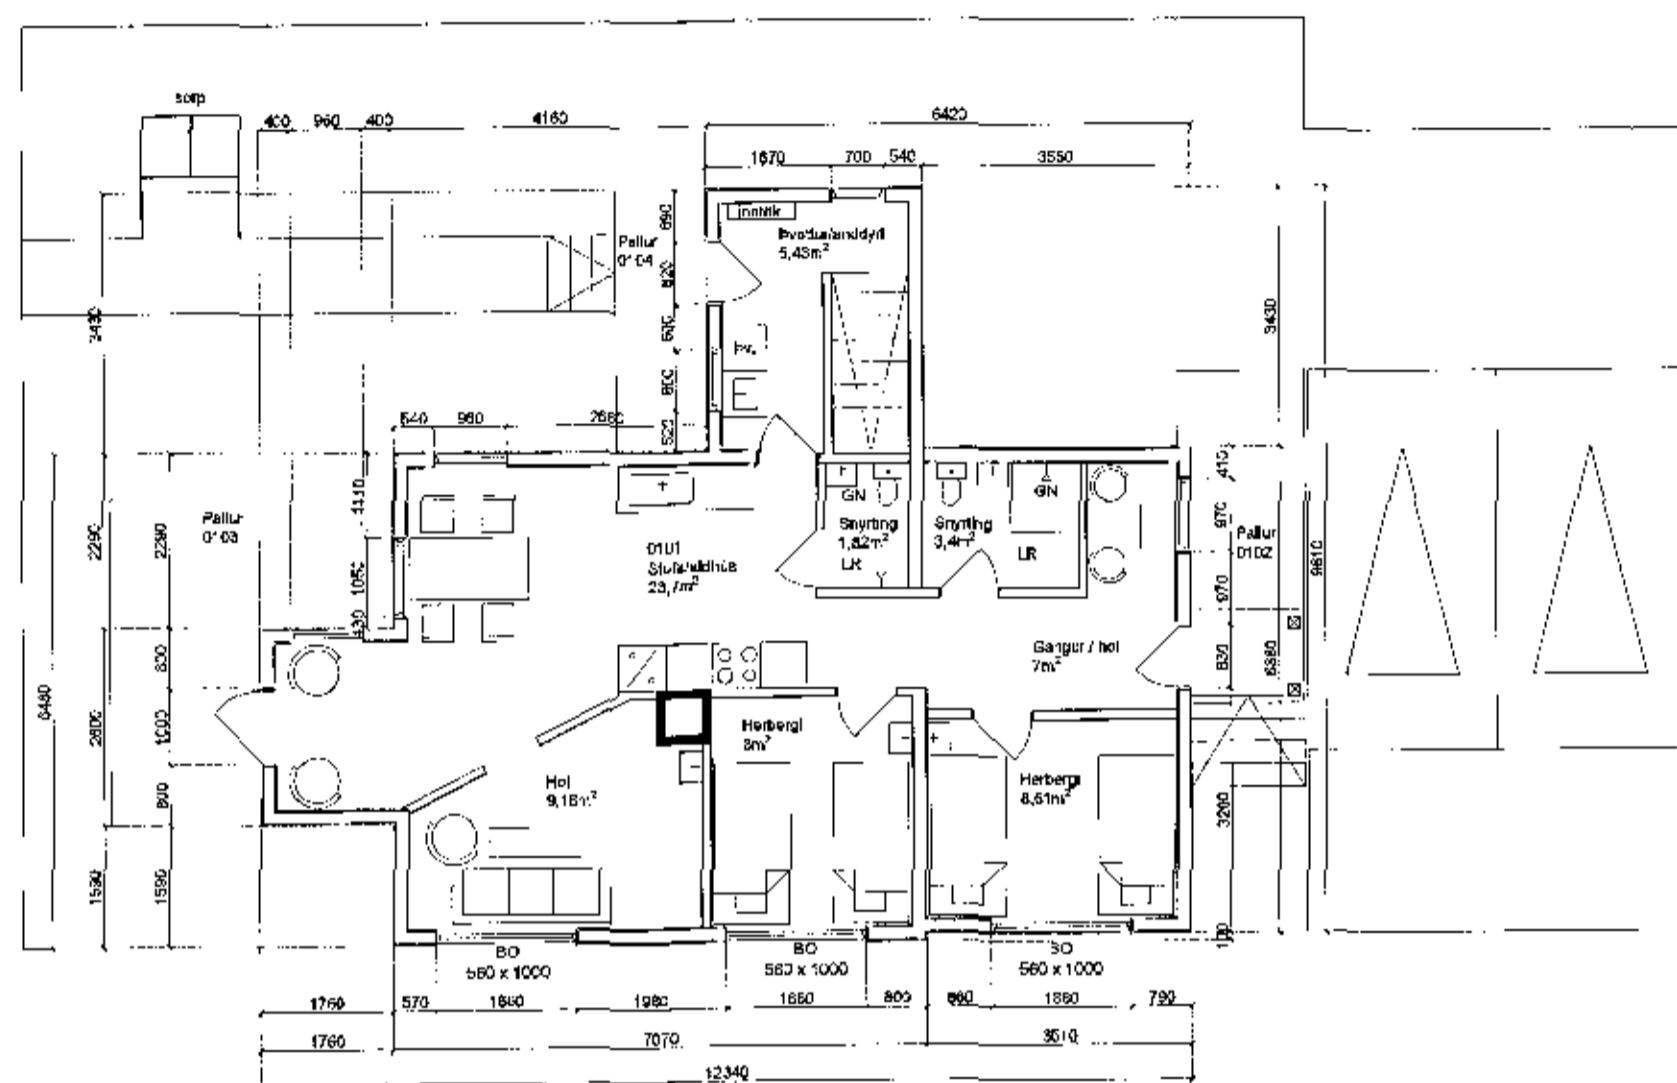


Grunnmynd 1.h. mkv. 1:100

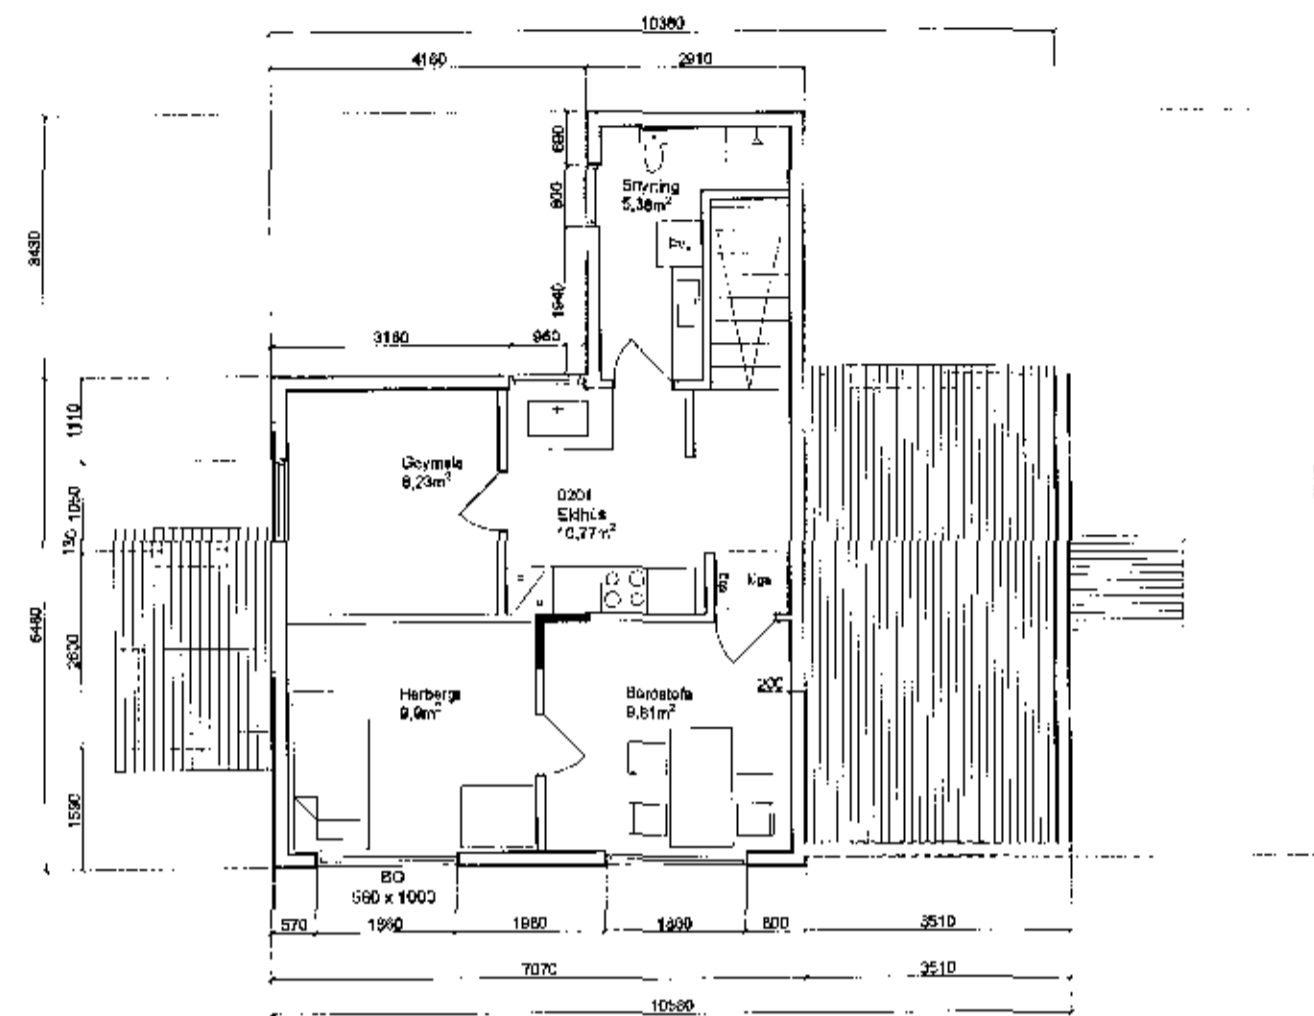

Grunnmynd 2.h. mkv. 1:100

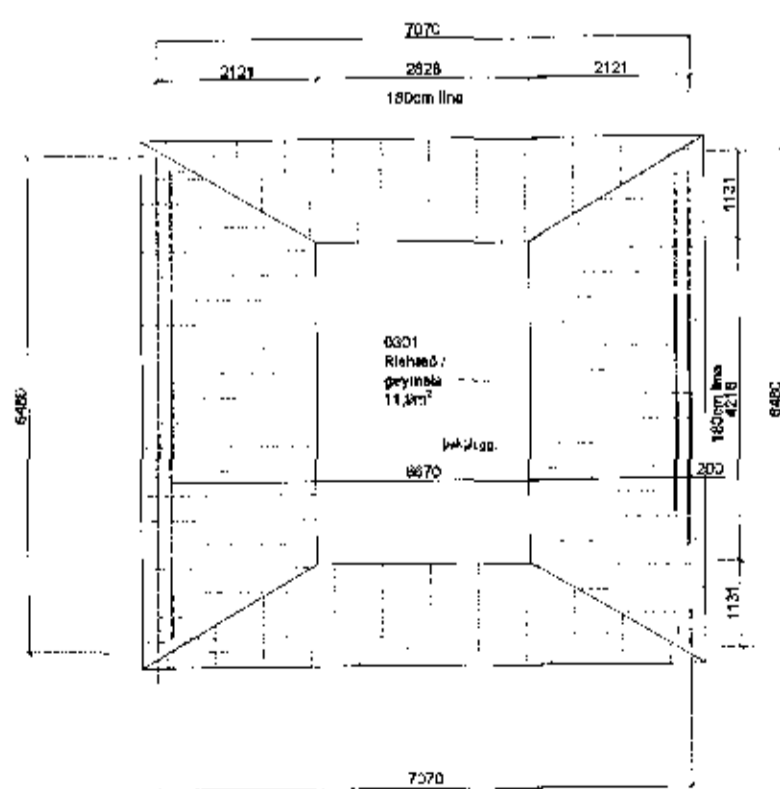

Grunnmynd ris mkv. 1:100

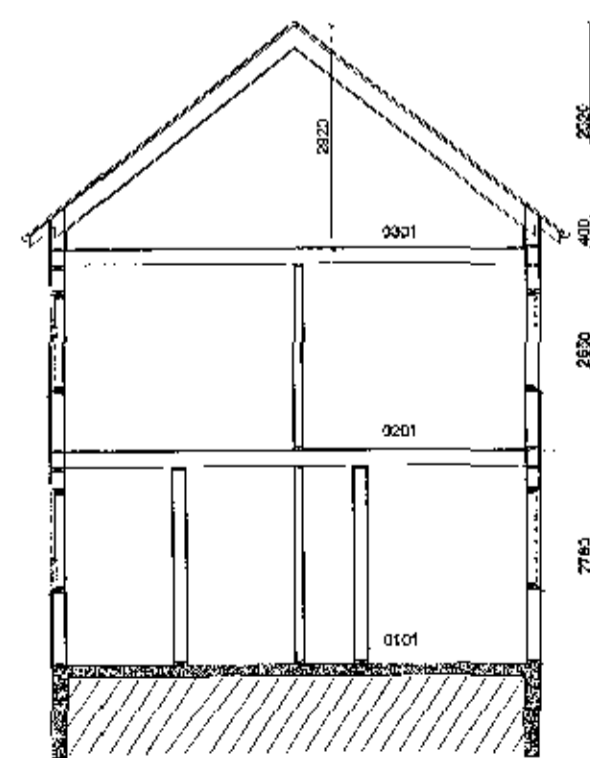

Snið

Breytt. 31.07.2018 - Texti - BO  
Breytt. 30.06.2018 - BO, 180cm lína, texti í risi, einingarnúmer í sniði  
Breytt. 26.05.2018 - Skyggni yfir inngangi  
Breytt. 18.11.2017  
Breytt. 08.10.2017  
Breytt. 03.03.2012

## Vesturbraut 15

Landnr. 122844 TEIKN. NR. 102

EFNI: Grunnmynd 1.h., 2.h. og ris, snið

MÁL 1:100

DAGS. 23.06.2011  
Breytt. 10.07.2011

Hönnuðir:  
Erlendur Á. Hjálmarsson, byggingafræðingur, Kt.:100355-5239  
Atli Erlendsson, hönnuður, Kt.:281181-7189