



Samþykkt þann
 17. okt. 2018
 Byggingafulltrúinn *[Signature]*

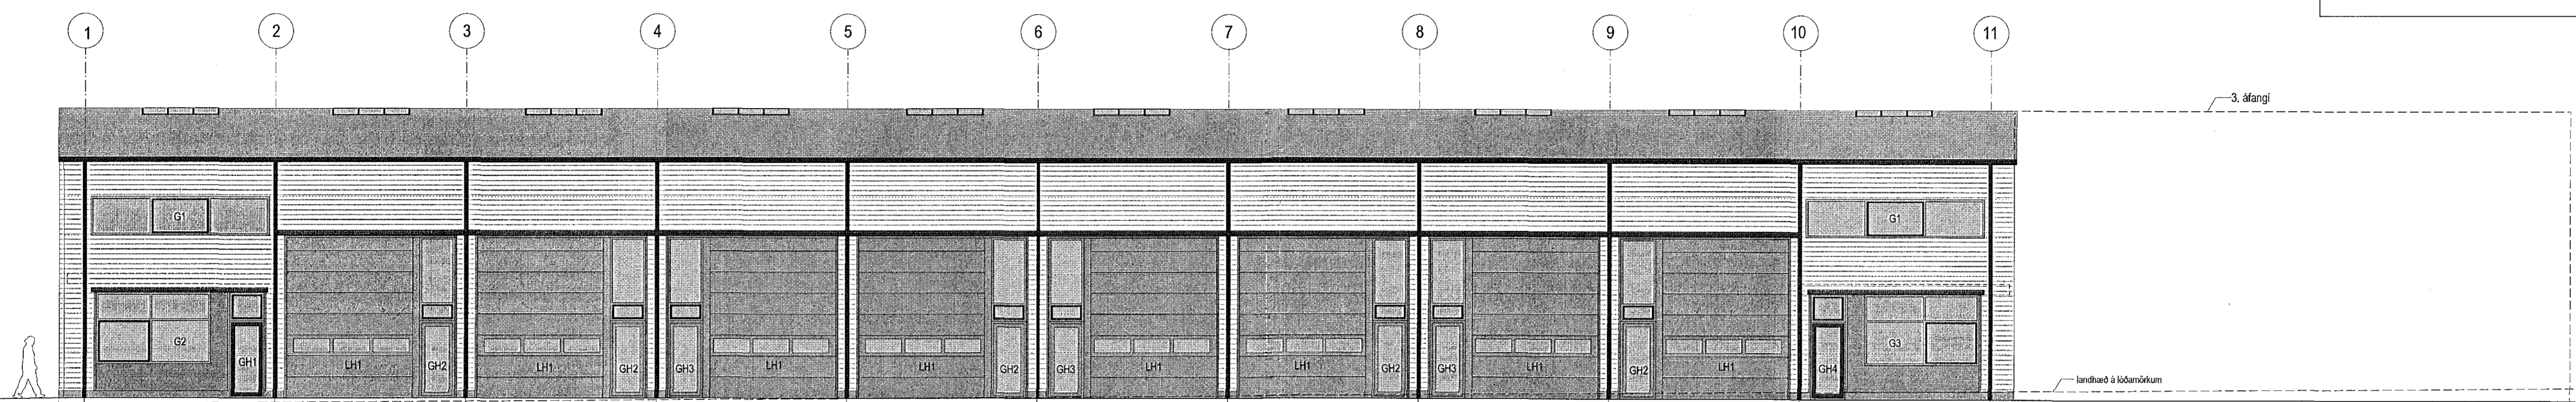

ÚTLIT VESTUR

1. ÁFANGI

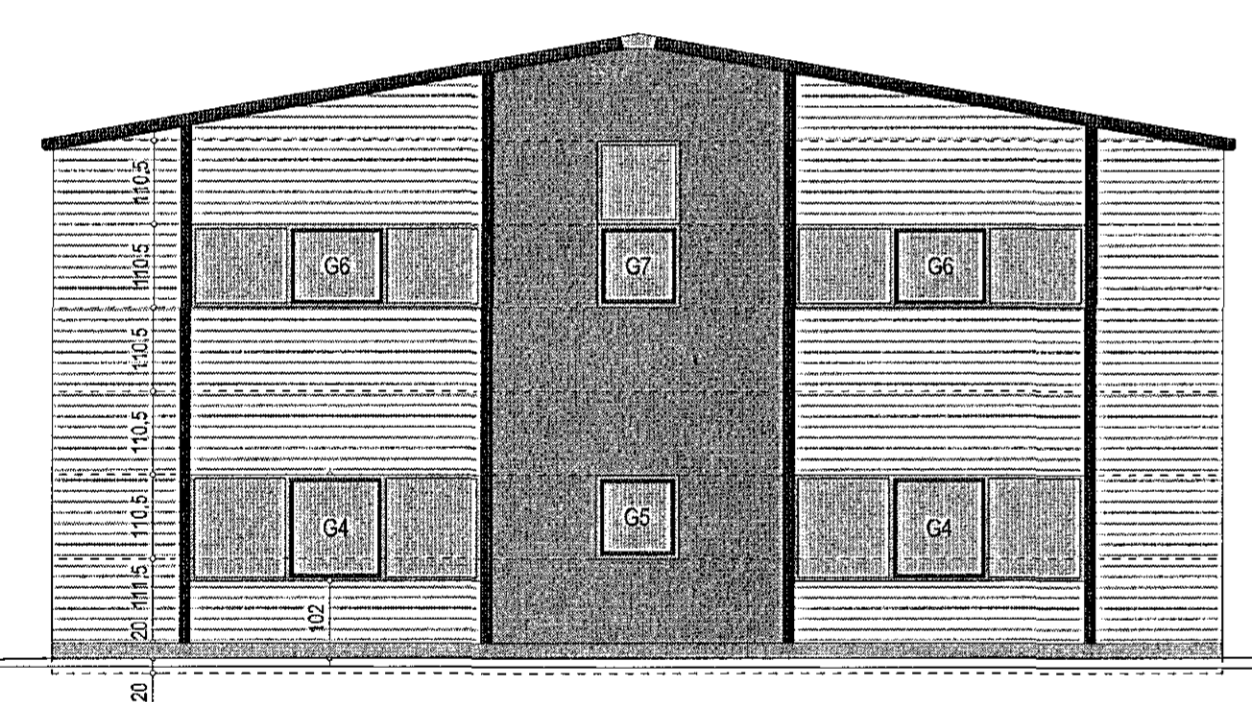


ÚTLIT NORÐUR

1. ÁFANGI

2. ÁFANGI

inneysla

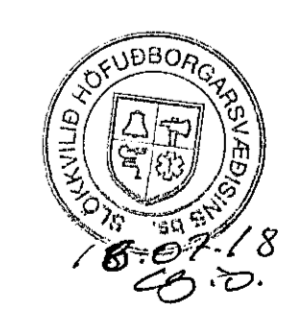

Digitally signed by Gunnar H. Koopmans
 DN: cn=Gunnar H. Koopmans, o=BRUNARÖNNUN, ou=BRUNARÖNNUN af eiginmáttum@sigmet.is, email=gunnarh@sigmet.is
 Reason: I have reviewed this document
 Location:
 Date: 2018-07-25 09:06Z

ÁLHELLA 7 HAFNARFIRDI	
Útlit	no 04
	kvæði 1:100
dag:	breytt:
20. feb. 2017	3. apríl 2017 - hús stækkað um 21,3 m ² - lengd 27 sm og breidd 18 sm. 4. júlí 2018 - Breyting á skipulagi á lóð, eignaskiptum og stígum upp á milli loft.
GINGI teiknistofa	Móttón 1, 490 Tálknafjörður gingi11@sigmet.is
arkitektar íal Gunnlaugur Björnsson	hl. 110254-3349 símar: 6976884