


GRUNNMÝND 1:100
5. HÆÐ

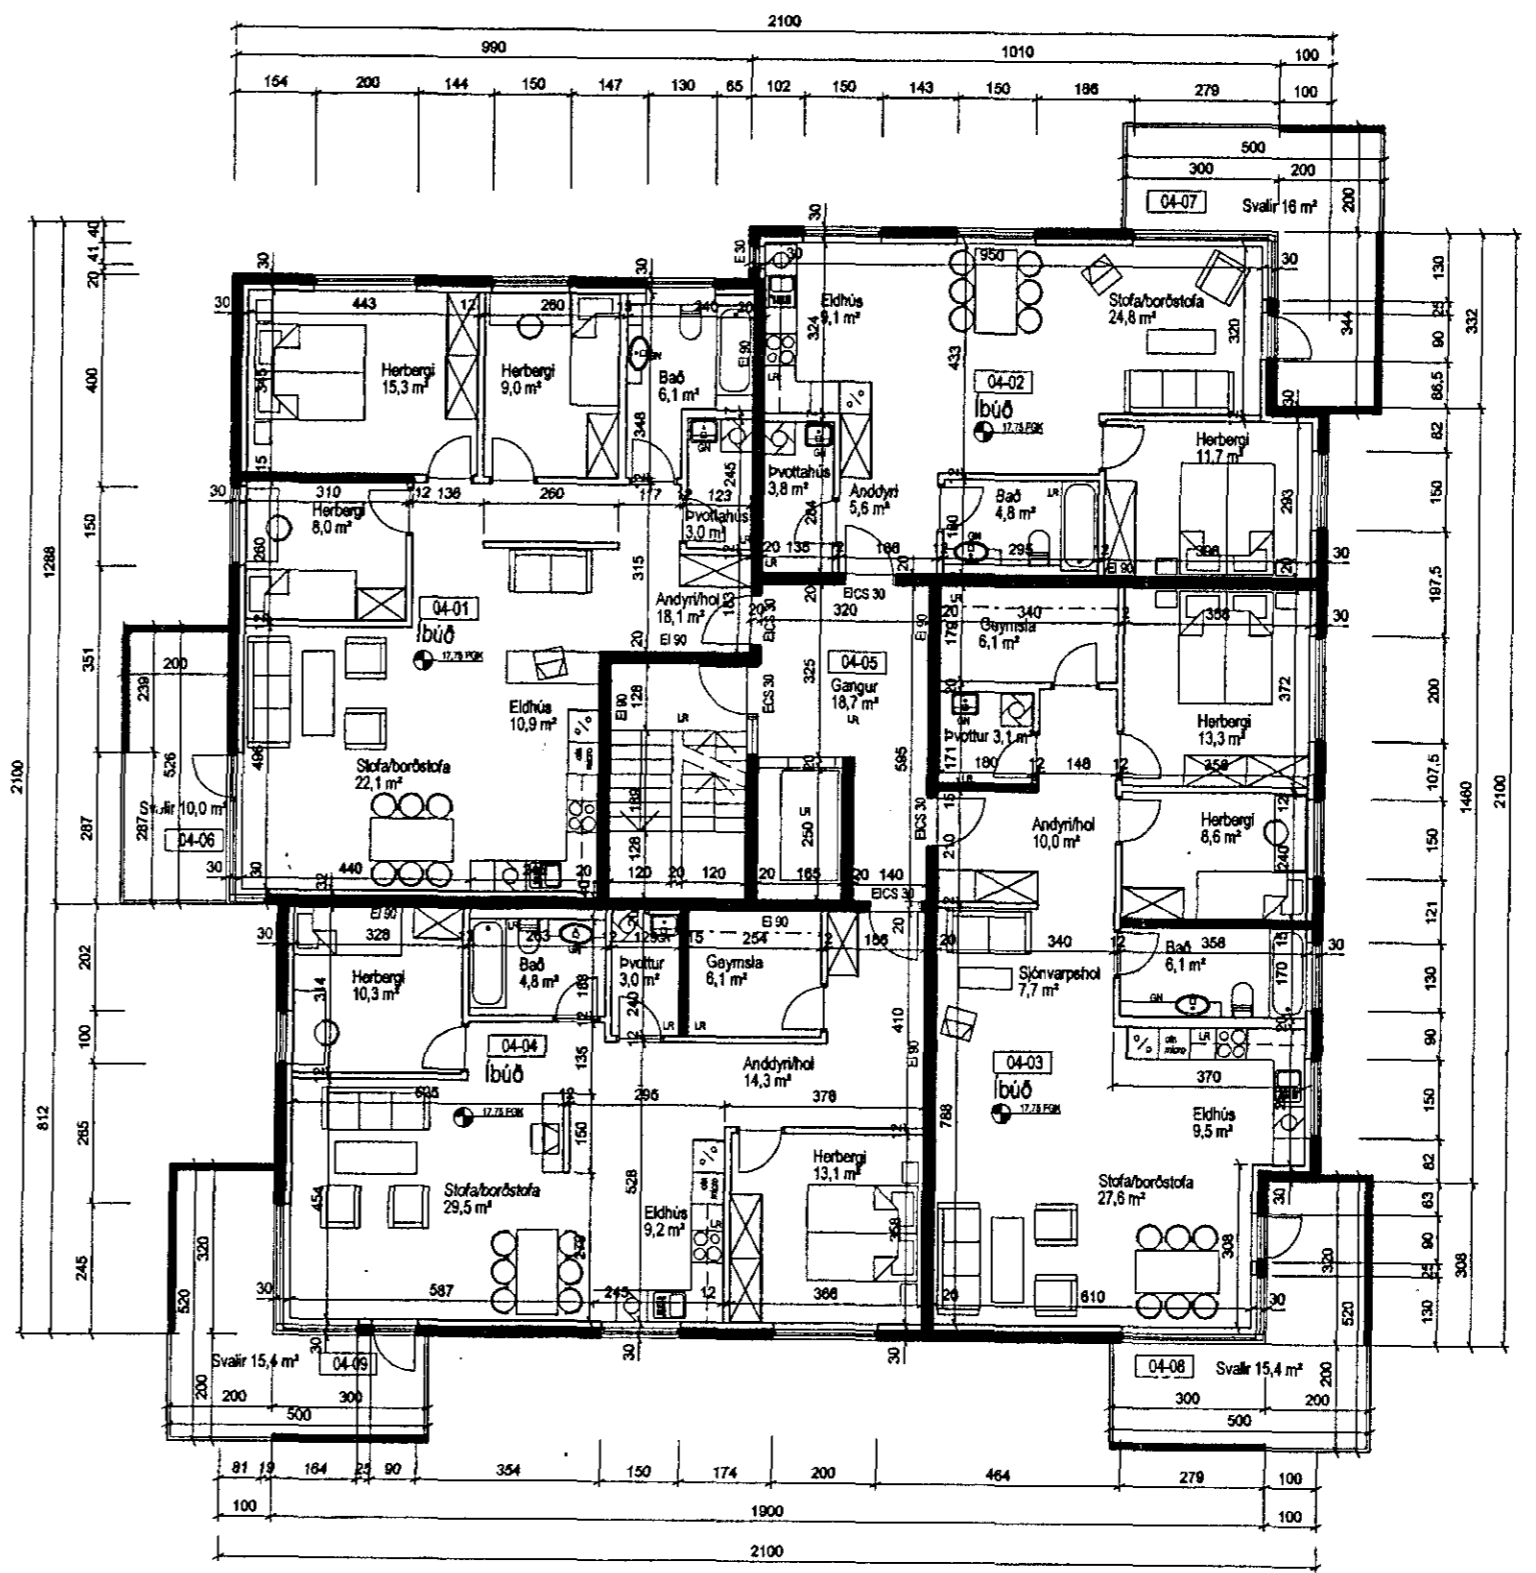

GRUNNMÝND 1:100
4. HÆÐ

SVALALOKANIR KIRKJUVELLIR 7
2-6 HÆÐ

VERK Kirkjuvellir 7
Hafnarfirði
TEIKNING MKV. Grunnmynd 1:100 (A2)
DAGS. 05.10.2018
TEIKNAD BS

Síruði Basappa, arkitekt FAL
Kt.: 230886 3429

sei
www.seistudio.is
Sei ehf., Klaustrargötu 5, 104, 113
Reykjavík, sí: 699-1130, kt. 710415-1120
einar@seistudio.is, struthi@seistudio.is

VerkNr. 1811
TeiknNr. 003
BreytNr.