



Austurhlíð

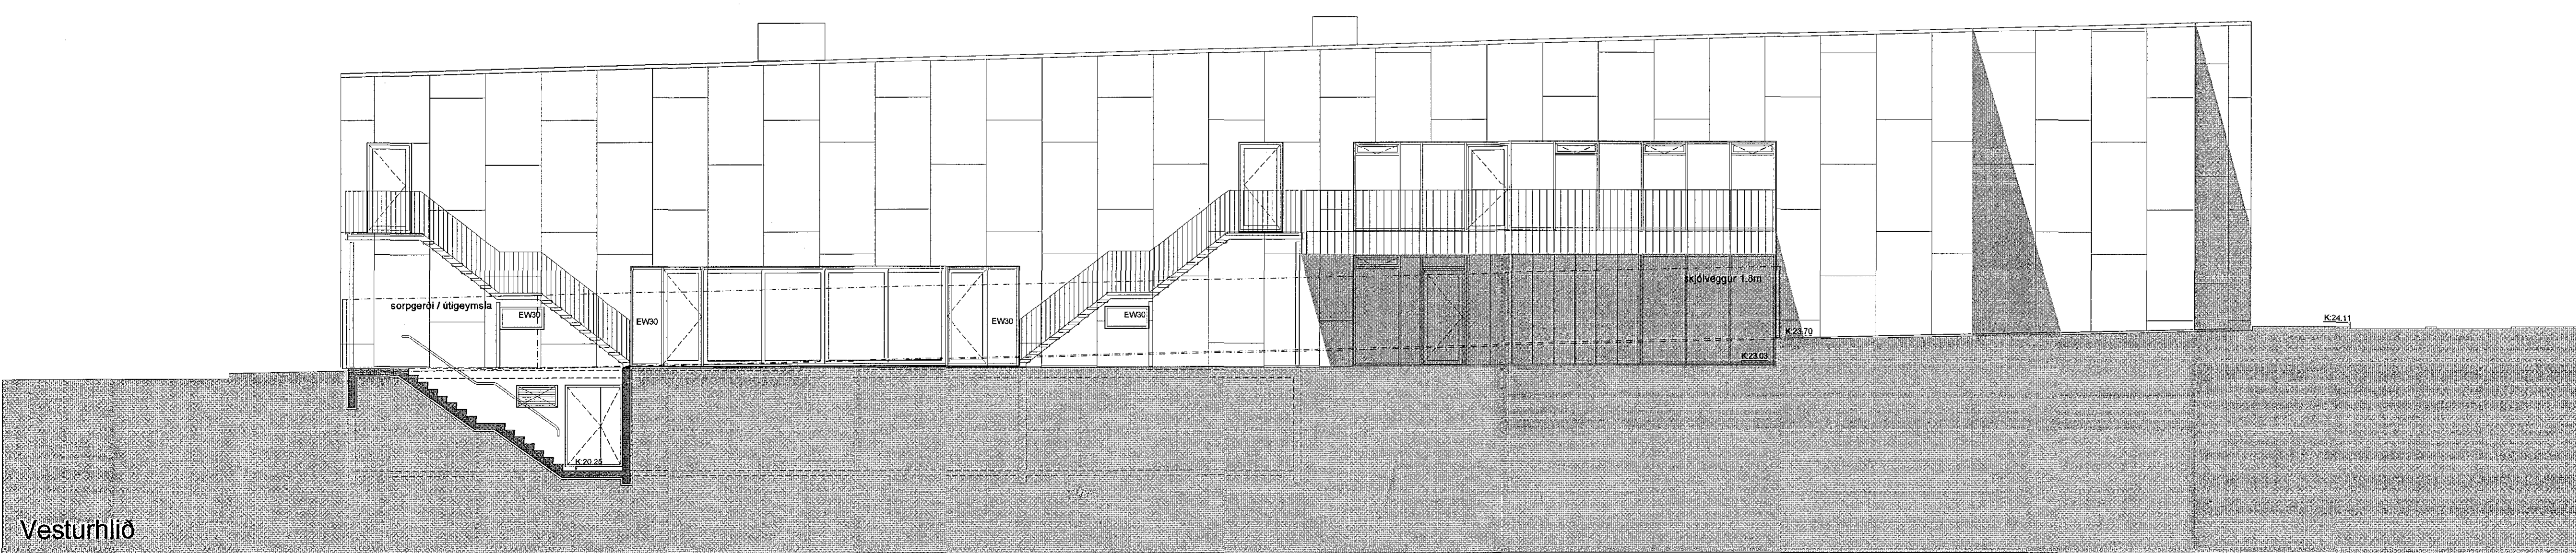

Vesturhlíð

C:
B:
A:
BREYTINGAR: DAGS:

LYKILMYND:

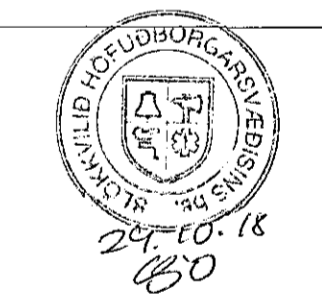

Árni Árnason
2018-10-12
18.04.19

Heilsuræktarstöð Tjarnarvöllum 7

ADALUPPDRÁTTUR 2. ÁFANGI
AUSTURHLÍÐ OG VESTURHLÍÐ

VERK: WCTJ-1706
KVARÐI: 1:100 TEIKNAD: AL
DAGS: 11.10.2018 SKFÁ: grunmur-2.dwg

ÚTI INNI

ARKITEKTAR

ÞINGHOLTSSTRÆTI 27 101 REYKJAVÍK
SÍMAR 5527690 & 5627690 FAX 5527661
NETFANG: sig@u.is
VEFFANG: http://www.u.is
*BALDUR Ó. SVAHNSON ARKITEKTAR FAI
120357-5-11
JÓN HÖR DORVALDSSON ARKITEKTAR FAI
021258-7578

TEIKNINGANR: **A-107** BREYTING: