



Samþykkt þann
07. nóv. 2018
Byggingafráunni í Hálfgröf

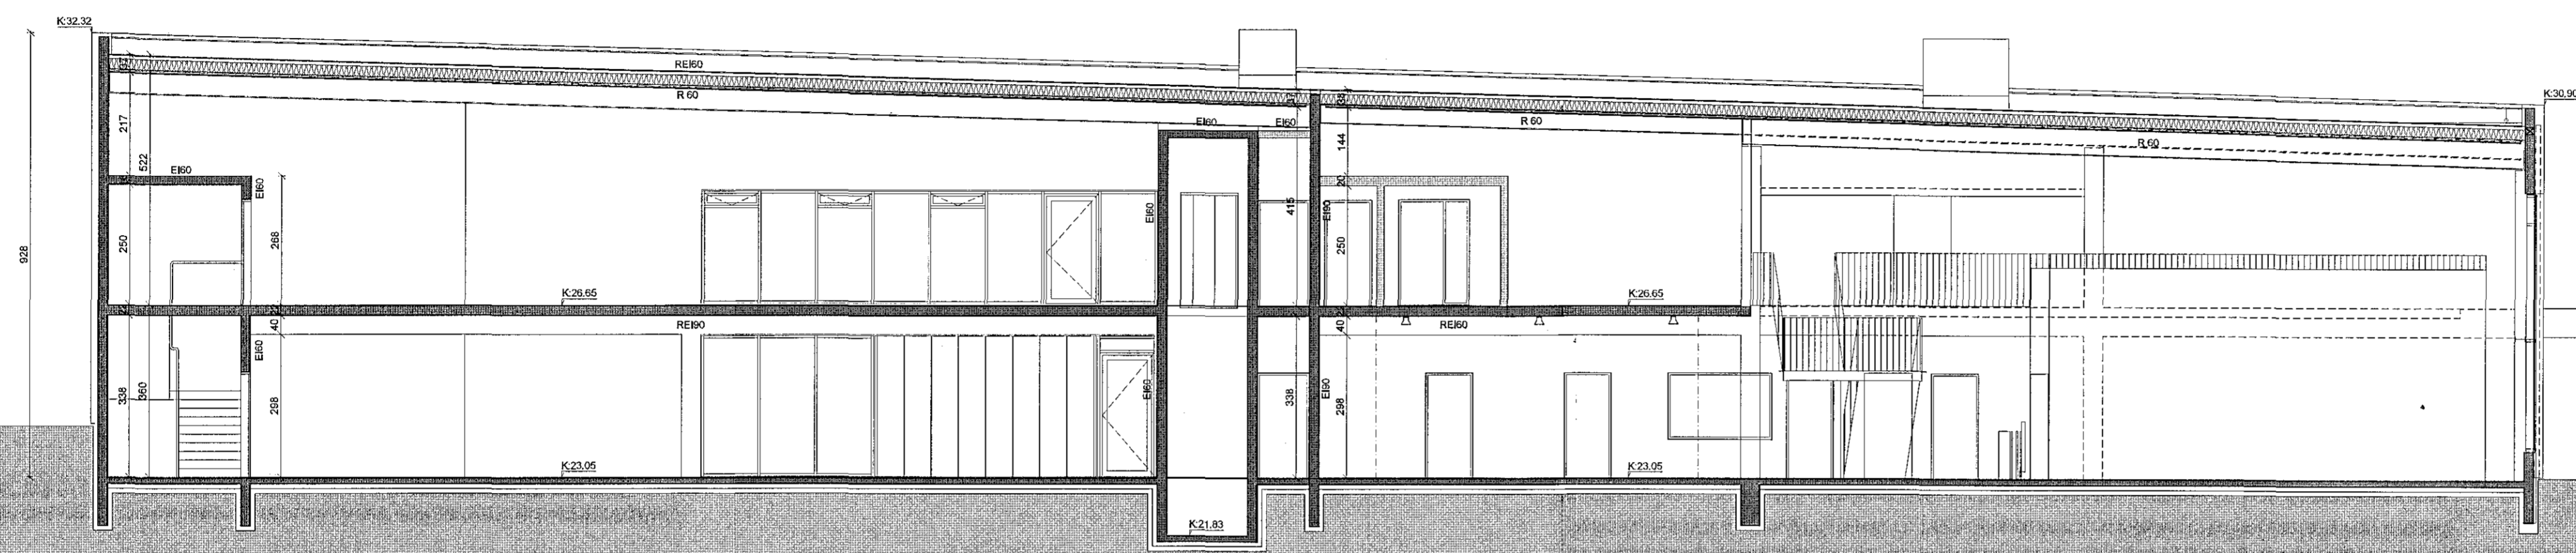


SNID C-C

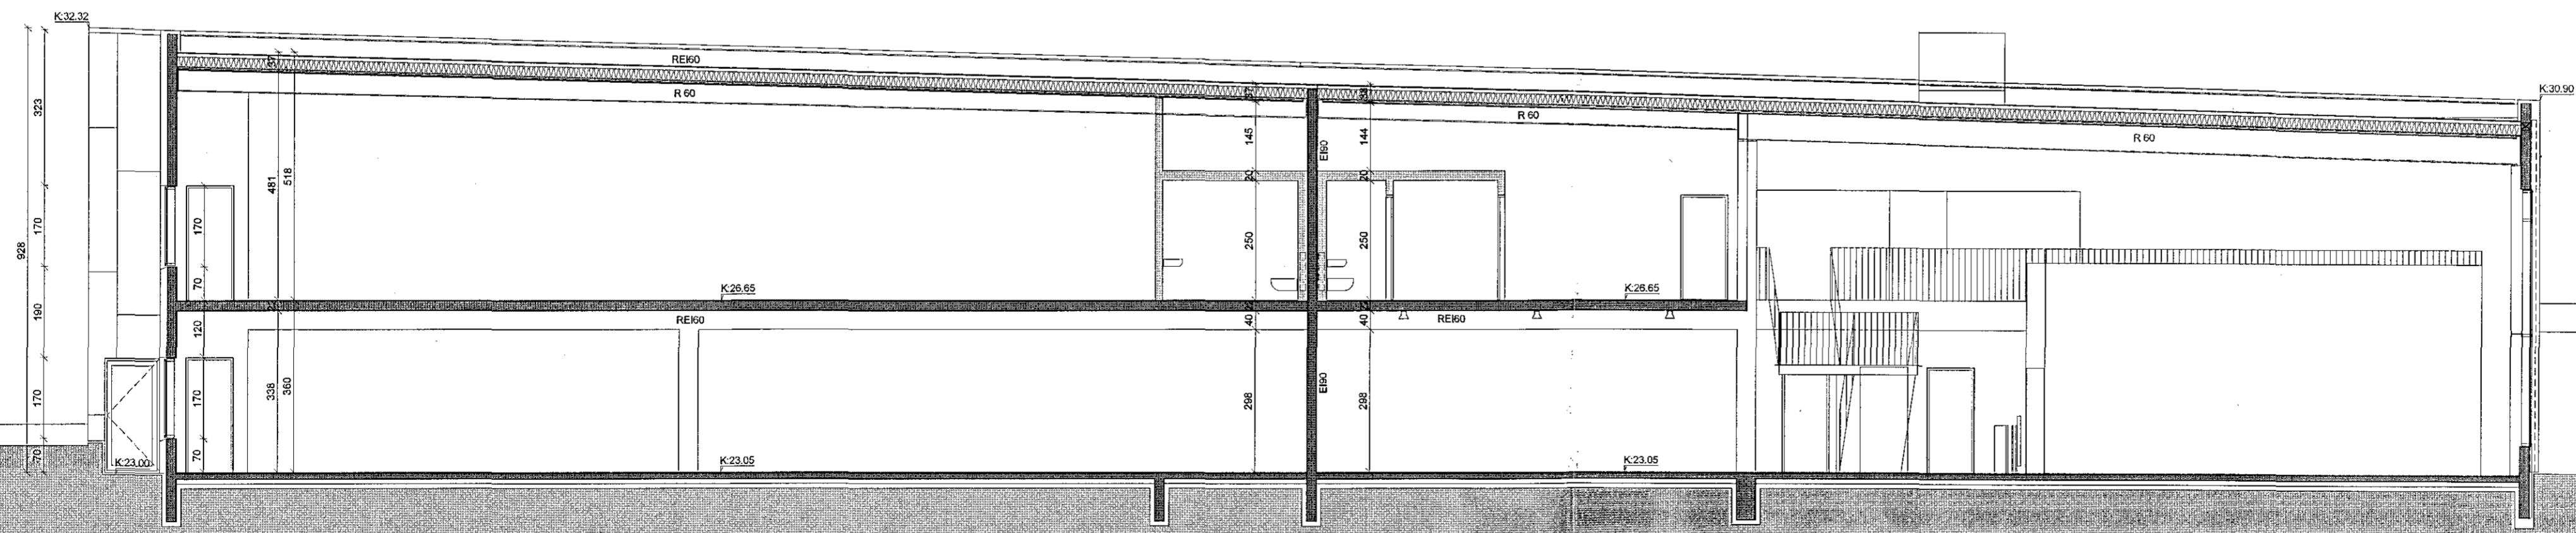

SNID d-d

C:
B:
A:
BREYTINGAR: DAGS:

LYKILMYND:

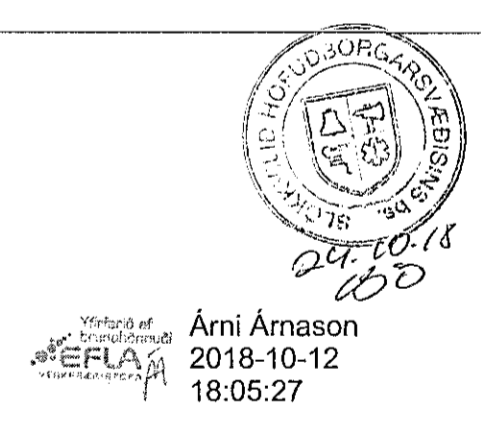

Heilsuræktarstöð Tjarnarvöllum 7

ÁÐALUPPDRÁTTUR 2. ÁFANGI
SNID C-C OG D-D

VERK: WCTJ-1706
KVARDI: 1:100 TEIKNAD: AL
DAGS: 11.10.2018 SKRÁ: grunnur-2.dwg

ÚTI INNI

ARKITEKTAR

ÞINGHOLTSTRÆTI 27 101 REYKJAVÍK
SÍMAR 5527600 & 5627600 FAX 5527601
NETFANG ui@ul.is
VEFFANG http://www.ul.is
BALDUR Ó. SVAVARSSON ARKITEKTAR FAI
120357-5144
JÓN ÞÓR ÞORVALDSSON ARKITEKTAR FAI
021256-7579

TEIKNINGANR: **A-105** BREYTING: