




Samþykkt þann
28. nóv. 2018
Byggingafulltrúi HAFNARFIRÐI

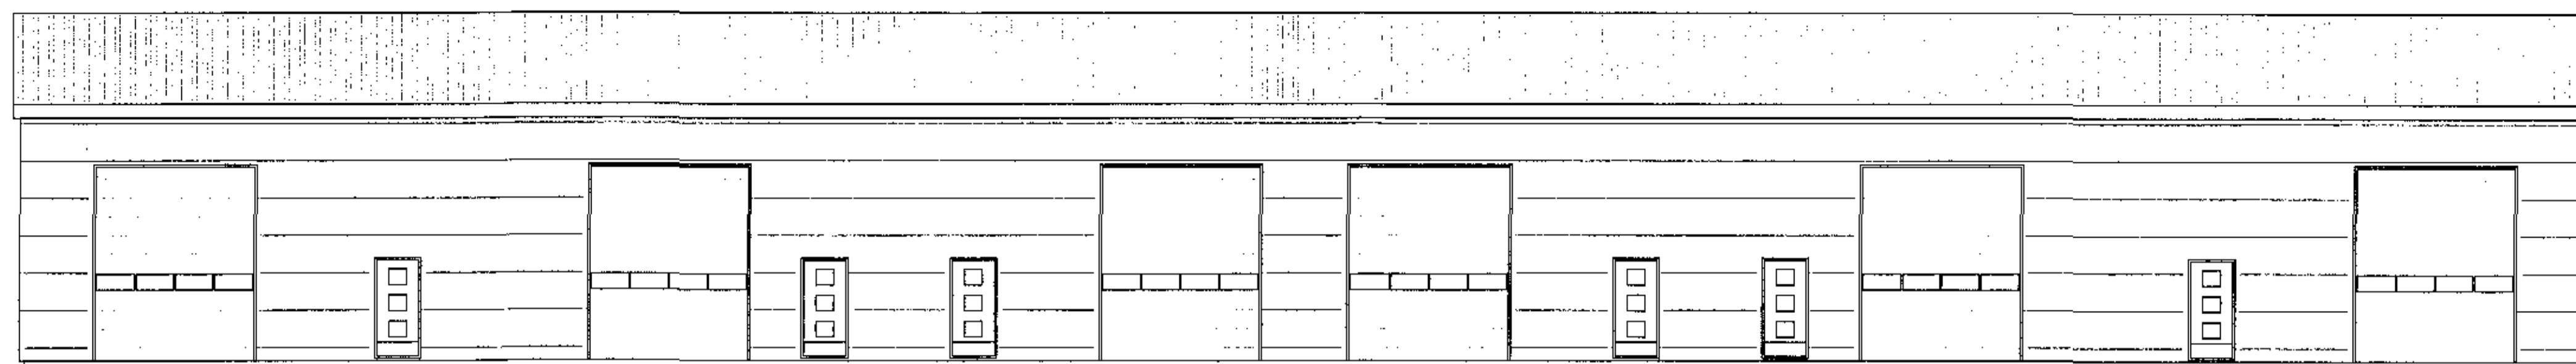


AUSTUR

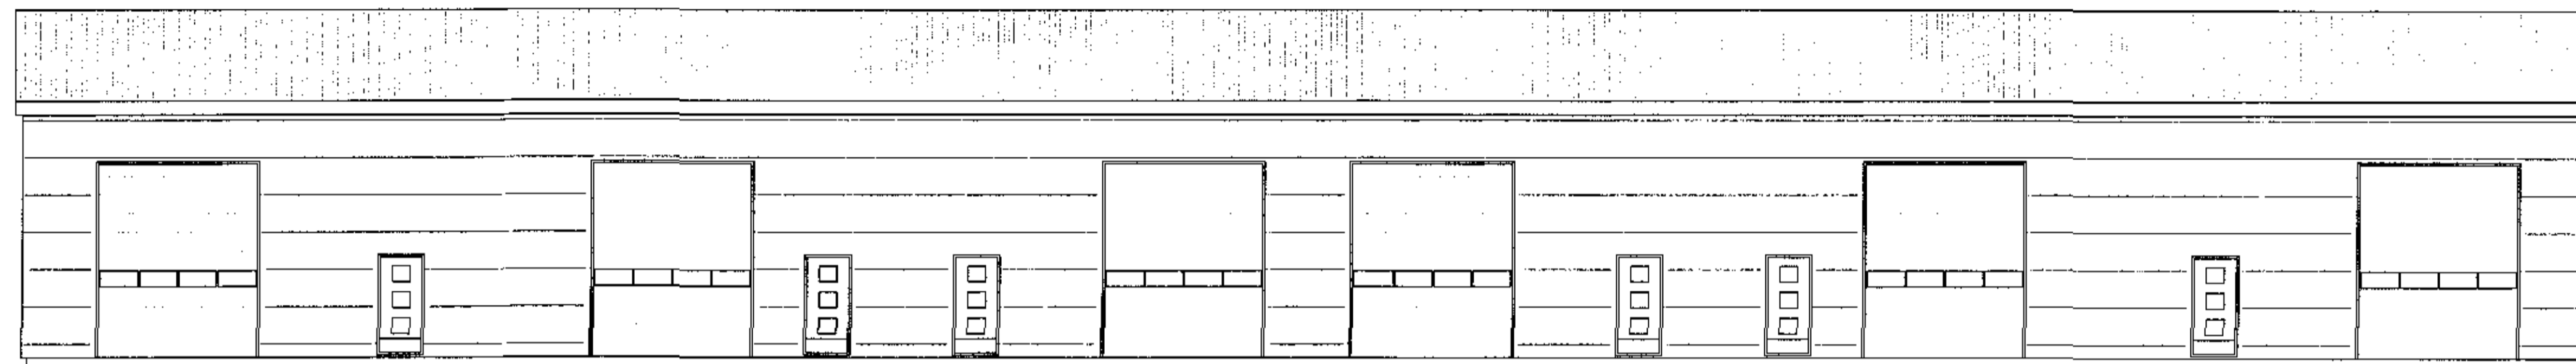

VESTUR

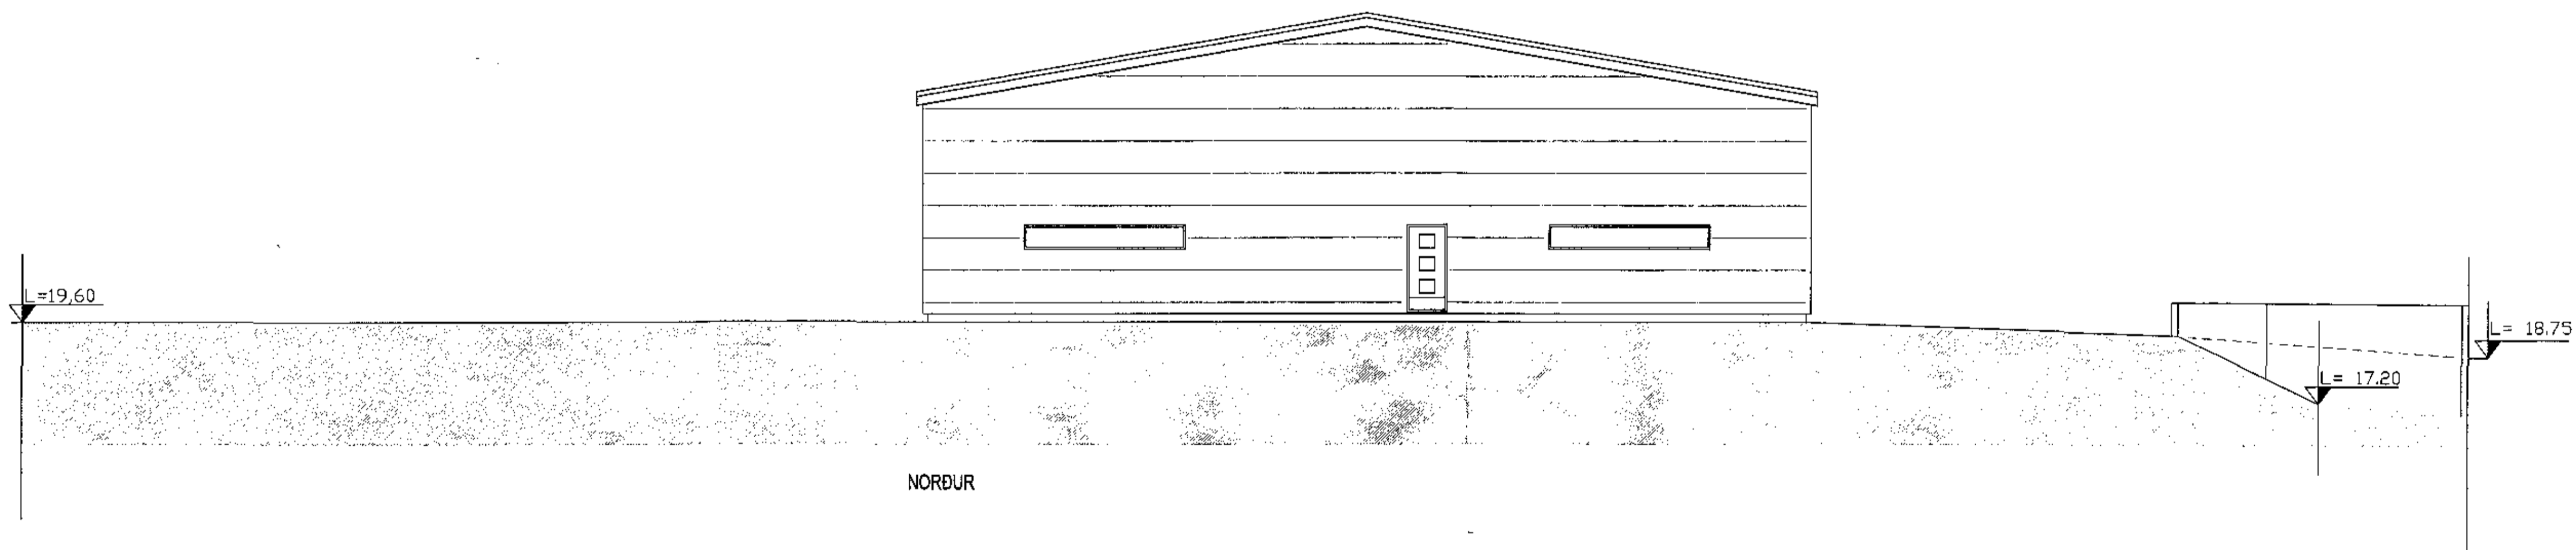

NORÐUR

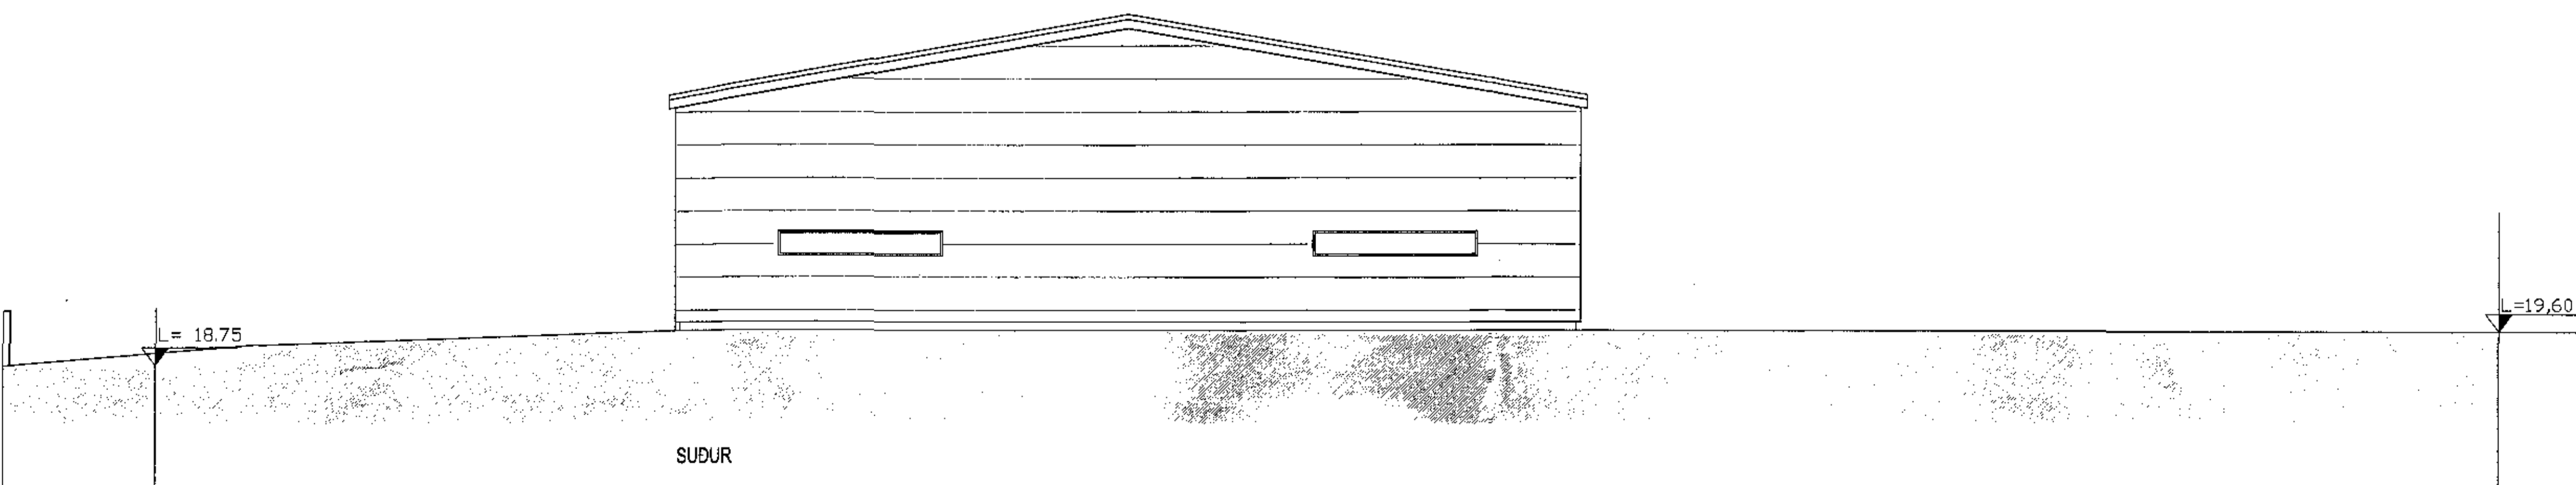

SÚÐUR



VERKNÚMÉR: **17-116**
 DAGS: 14.02.2018. Breytt: 15.11.2018
 TEIKNAD AF: AVJ
 TEGN: 1:50
 HÉTTUUPPRÁTTAR ÚTLIT
 MÁL: 1:100
 VERK: SÚÐURHELLA NR. 4, HAFNARFIRÐI
 AVJ
 TEIKNISTOFA A.V.J.
 ADALSTEINN V. JÚLIÚSSON
 Stúdíó 10, 108 Reykjavík. Símar: 567-5228 & 896-3230
 email: avj@almnet.is Kt: 040344-3309