

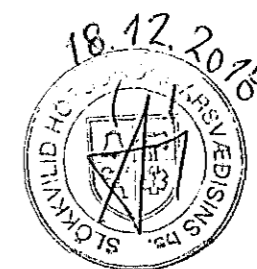


Samþykkt þann  
19. des. 2018

Byggingafrúnn í Hálfmári

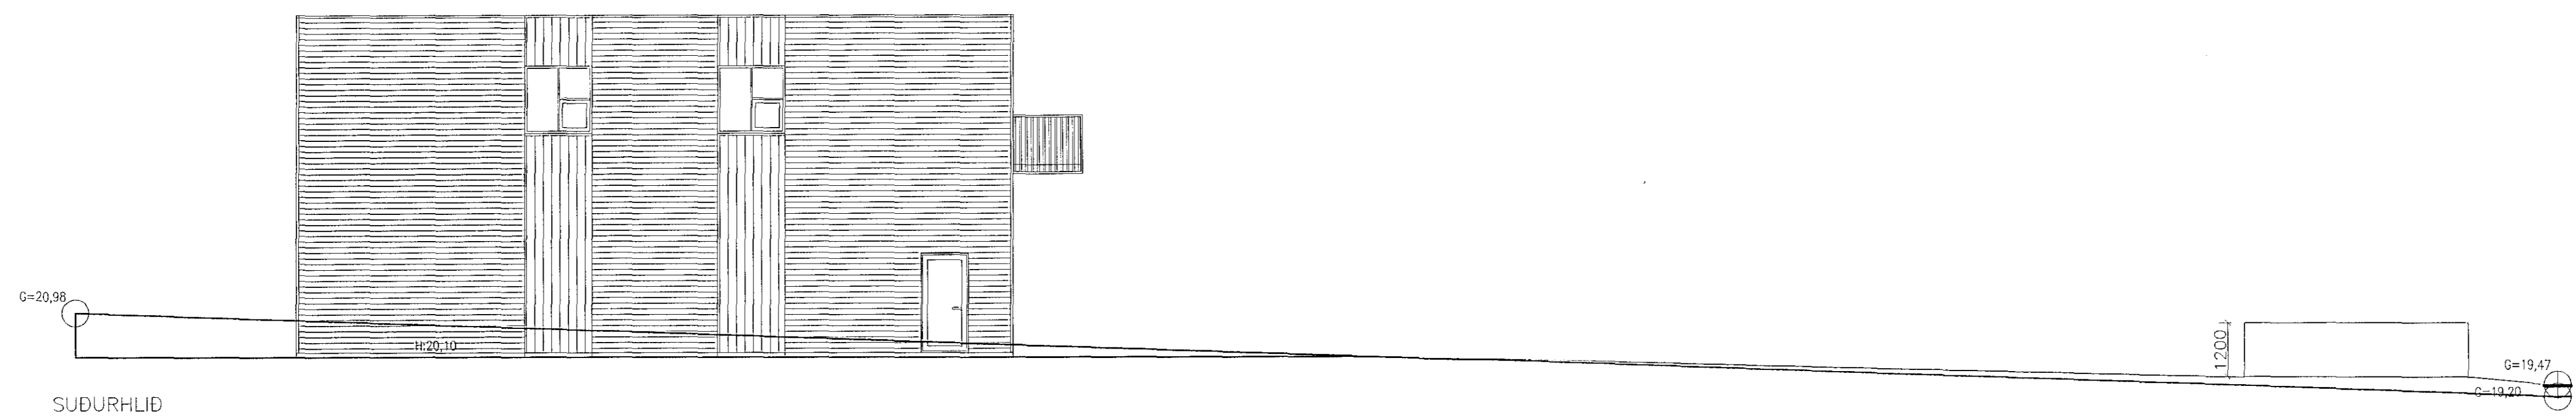

Digitally signed by  
Guðmar H. Kjartansson  
DN: cn=Guðmar H.  
Kjartansson, o=Guðmar H.  
Kjartansson, ou=Guðmar H.  
Kjartansson, email=guðmar.h.  
kjartansson@simnet.is  
Reason: I have  
reviewed this document  
Location: Reykjavík  
Date: 2018.12.14  
15:42

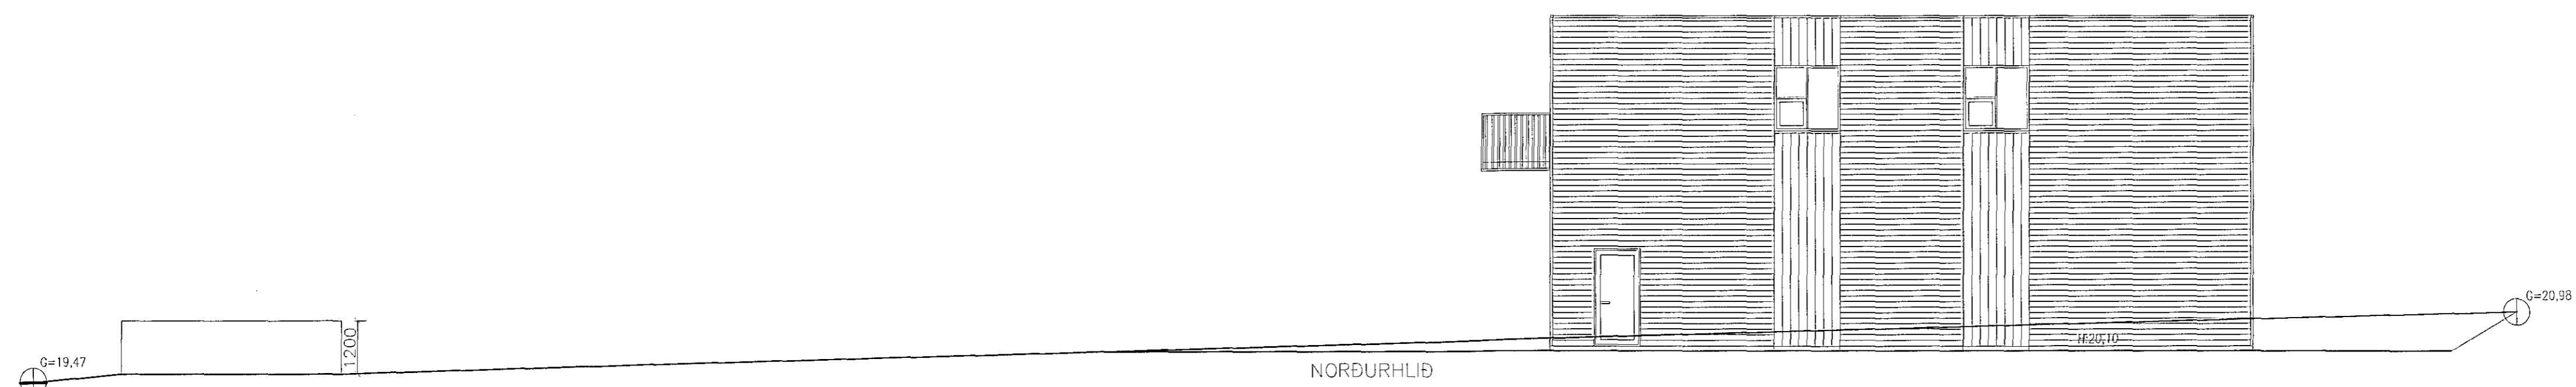

<b>es</b> TEIKNISTOFAN Hjarthóla 2 S: 8960640 kjo.sig@simnet.is	
NORDURHELLA 9	
ÚTÍTT	SKALA 1:100
DAGSETNING 009-2018	
13.12.2018	A-03