
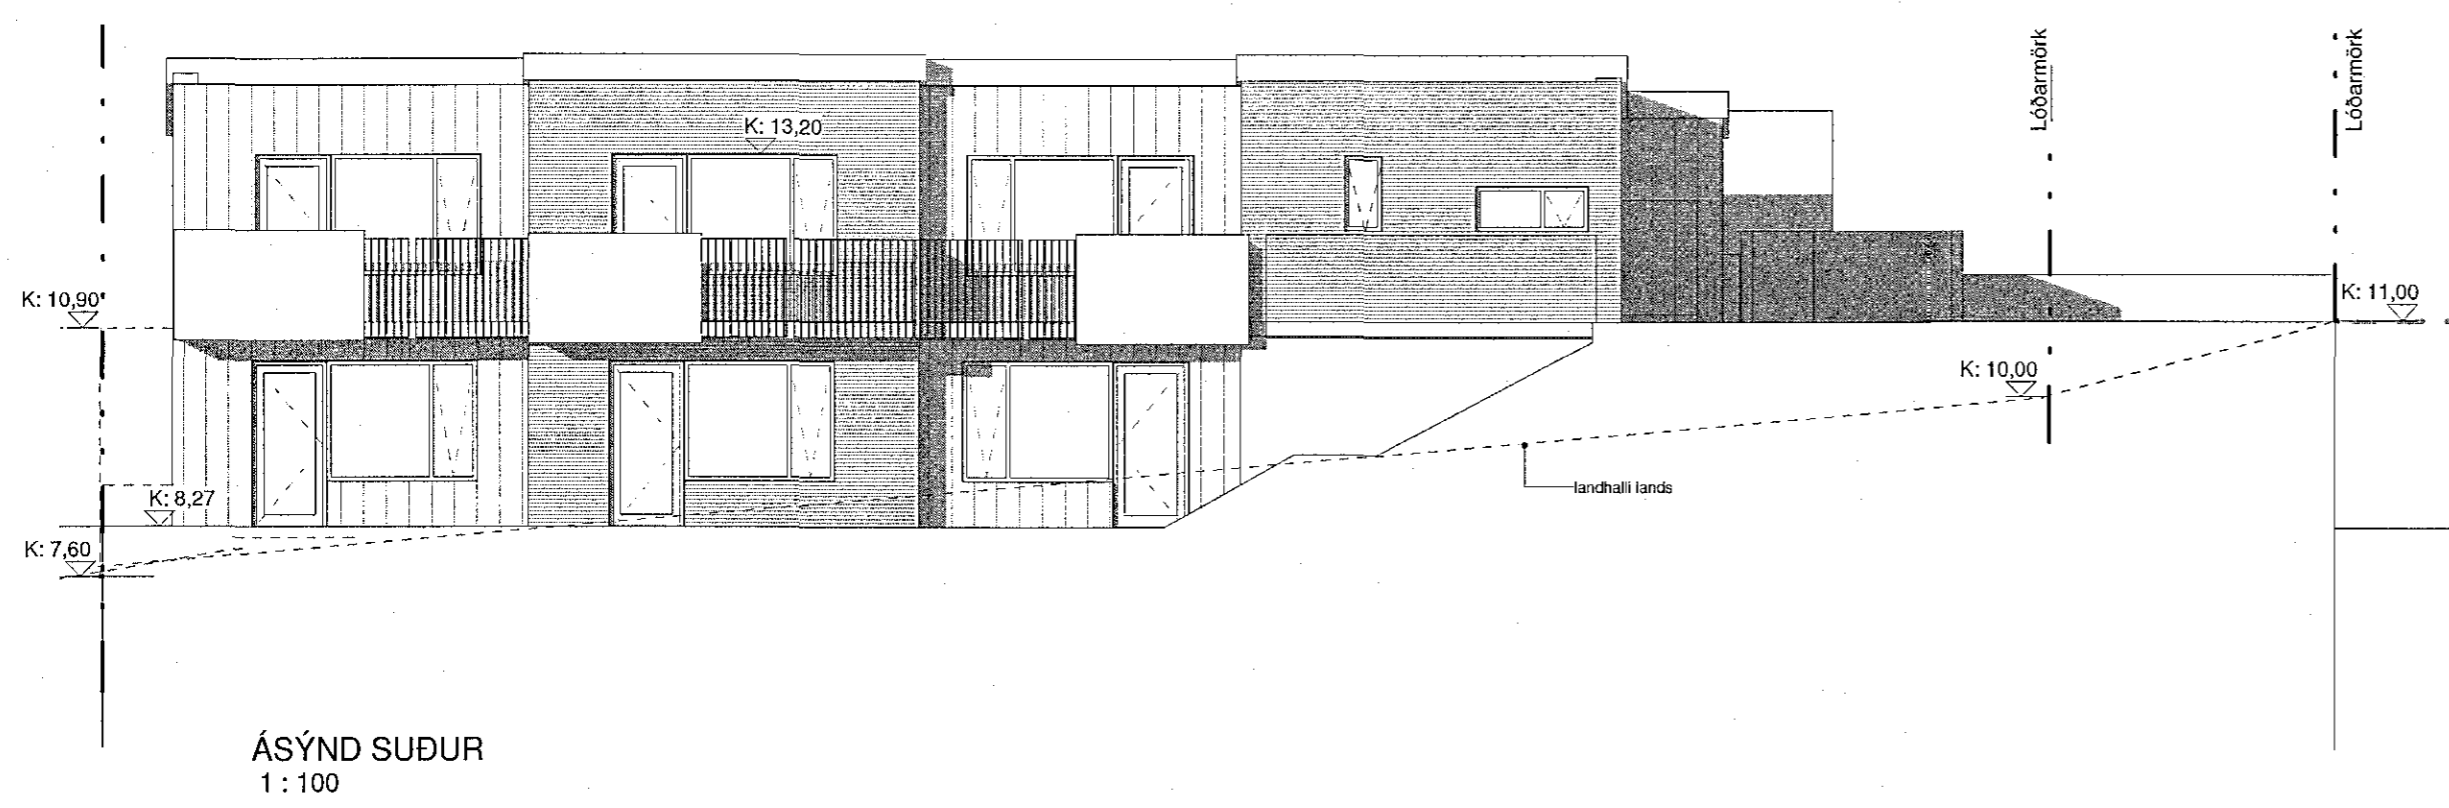
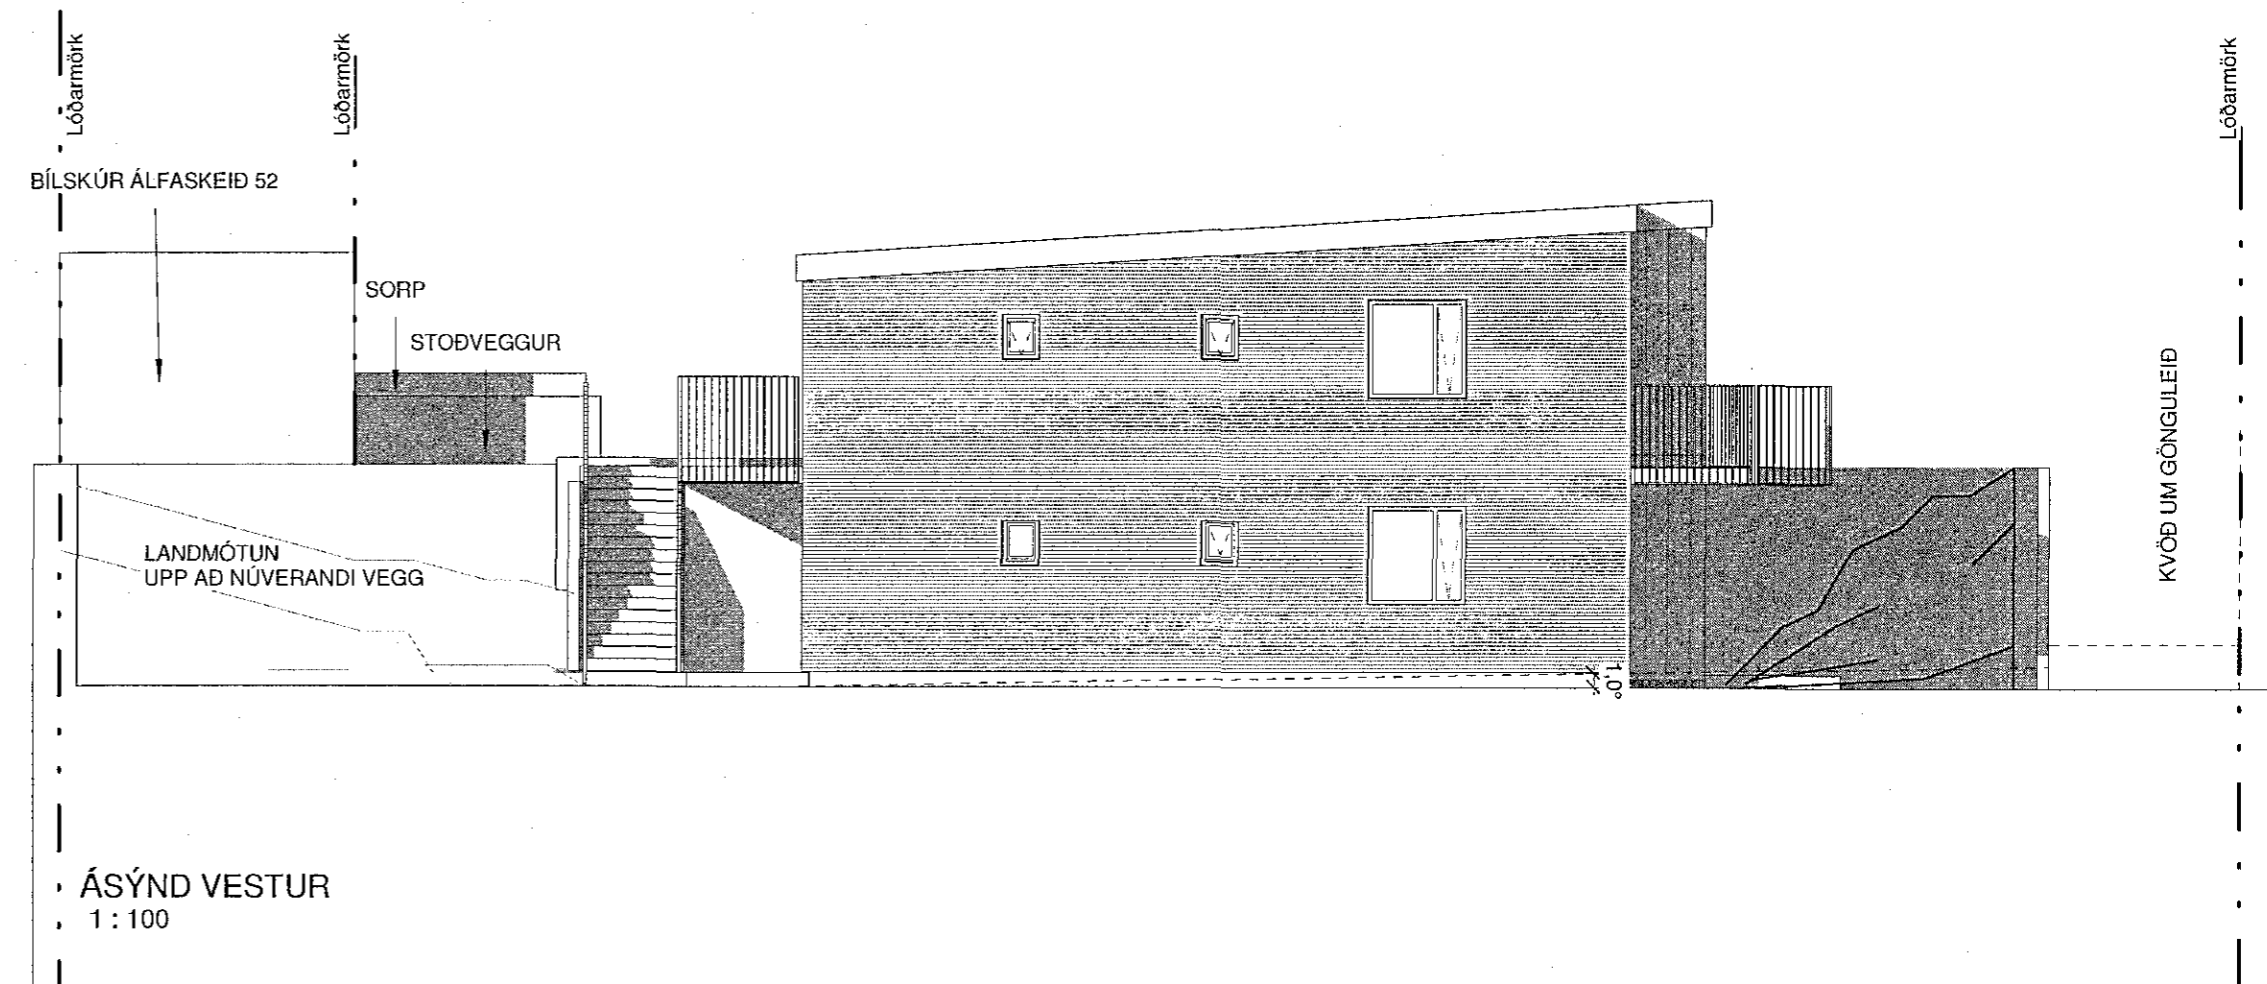
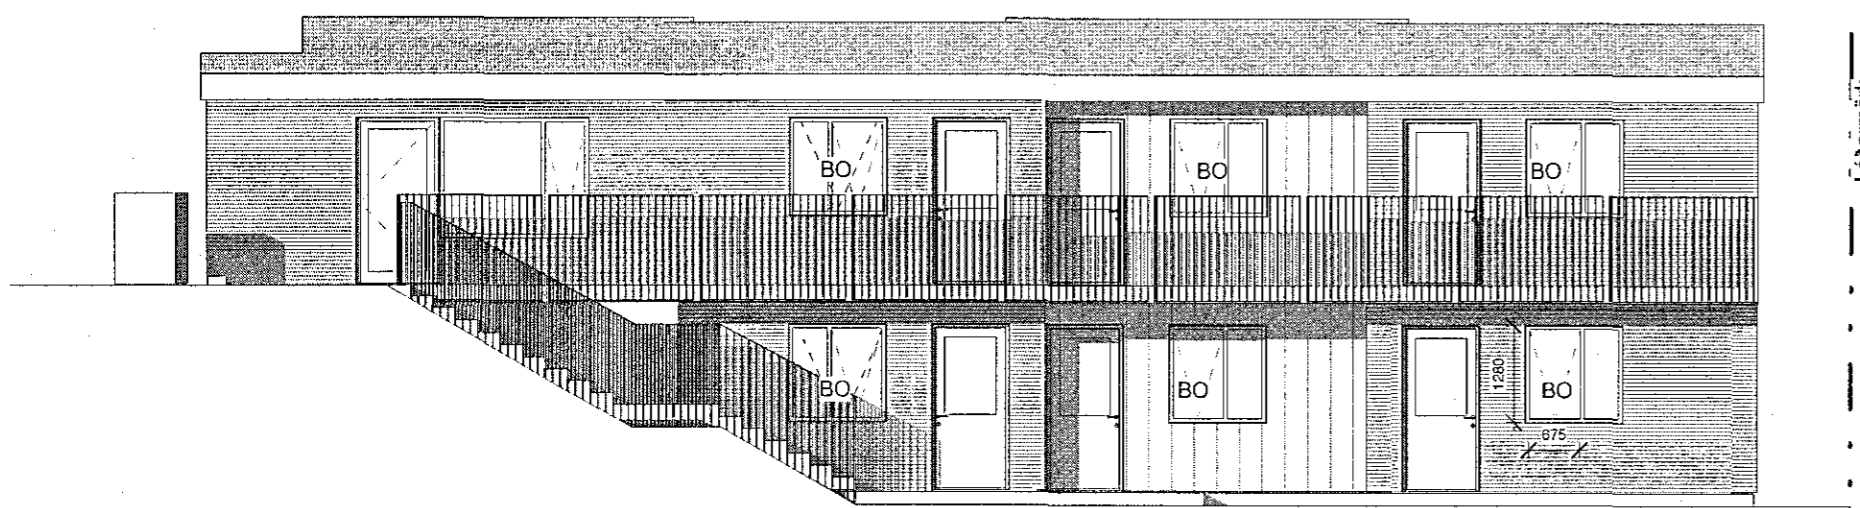


Samþykkt þann  
20. mars 2019  
Byggingafullgáinn í Hafnarhraun 50

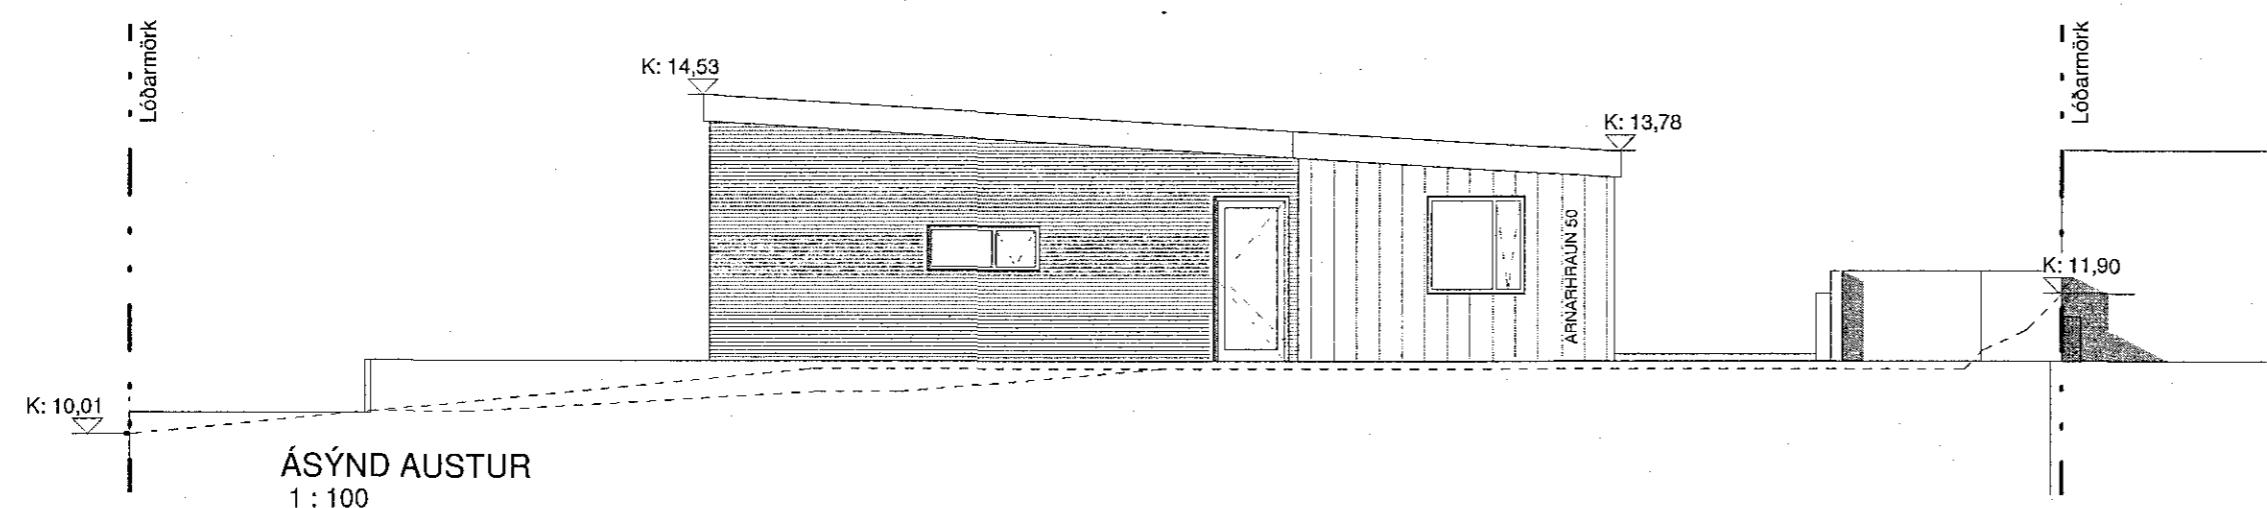

02 BREYTING A GLUGGUM 01.03.2019 SBJ  
Útg. Skýning / Breyting Dags. Teiknað Vírfrani

ARNARHRAUN 50  
VERKKAUPI / EIGANDI  
BÚSETURKJARNI  
TEGUND VERKS

ADALUPPDRAÐTUR LANDNÚMÉR: L217342  
ÁSYNDIR STADGR.: 1400-1-02800500  
MHL: 01  
MKV.: 1:100  
BLAÐSTÆRD: A2  
ÚTGÁFA DAGS: 10.01.2019  
TEIKNAD: SBJ

1825 VERKNR. 305- RADNR. ÚTGÁFA



SVAVAJÓNS  
ARKITEKTUR & RÁÐGGJÖF  
Svava Björk Jónsdóttir  
t: 2812782239  
S: 8999958 | svavajons@svavajons.com