
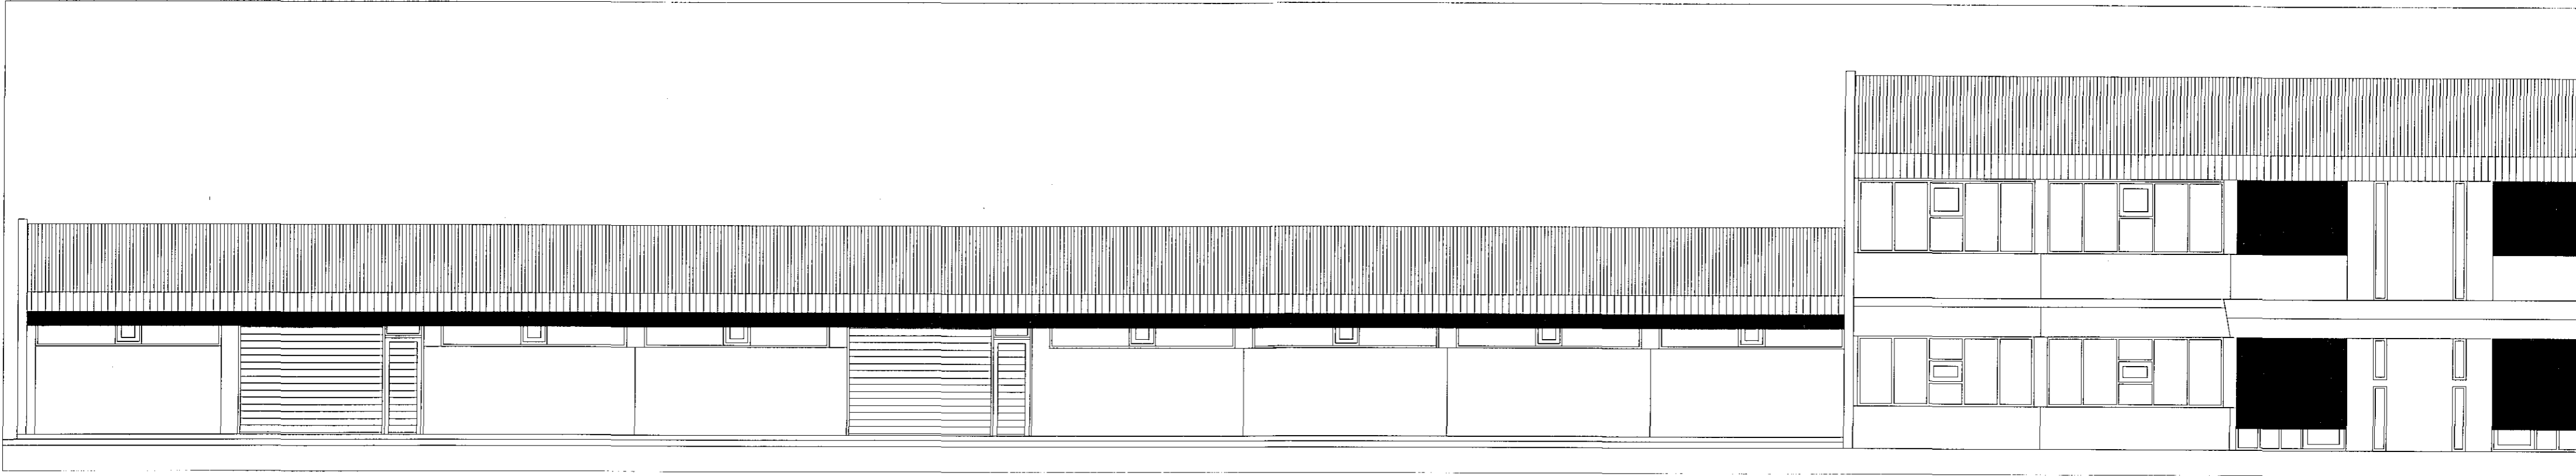


# Bæjarhraun 24


Samþykkt þann

27. mars 2019

Byggingafulltrúinn (Mjörfiré)

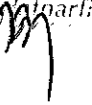

útlit vestur mkv 1:100

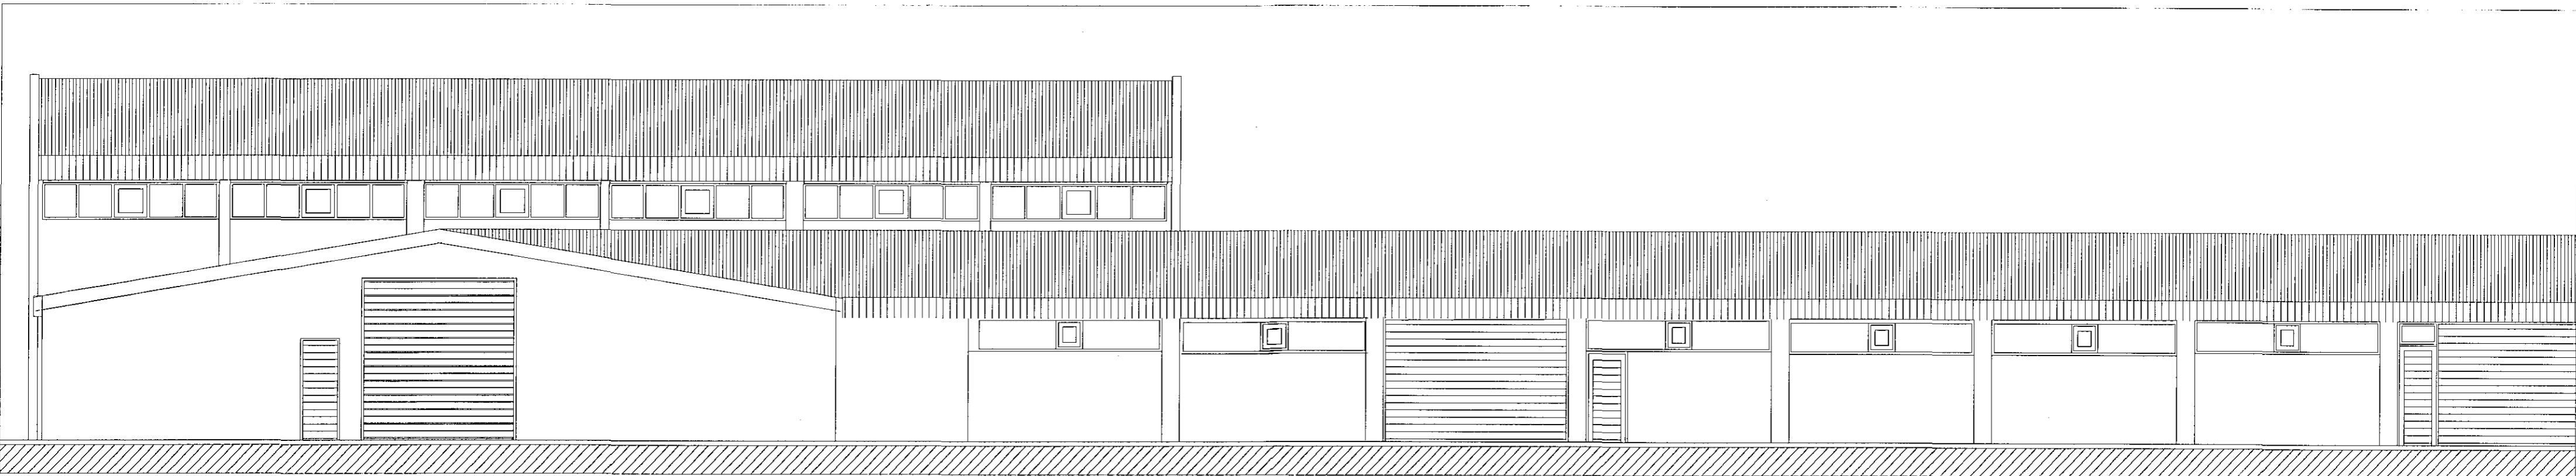

útlit austur mkv 1:100

19.02.2019  
F.h. SHS  
*Atli Erlendsson*

Bæjarhraun 24	Landnr. 120250	TEIKN. NR. 106
EFNI: útlit		MÁL: 1:100
		DAGS. 18.03.2019
Hönnuðir: <i>Erlendur A. Hjálmarsson</i> Erlendur A. Hjálmarsson, byggingafræðingur, Kt.:100355-5239 Atli Erlendsson, hönnuður, Kt.:281181-7189 aeteikn@gmail.com - 626-2102		