




Samþykkt bann
20. mars 2019
Byggingafulltrúi í Hafnarfirði

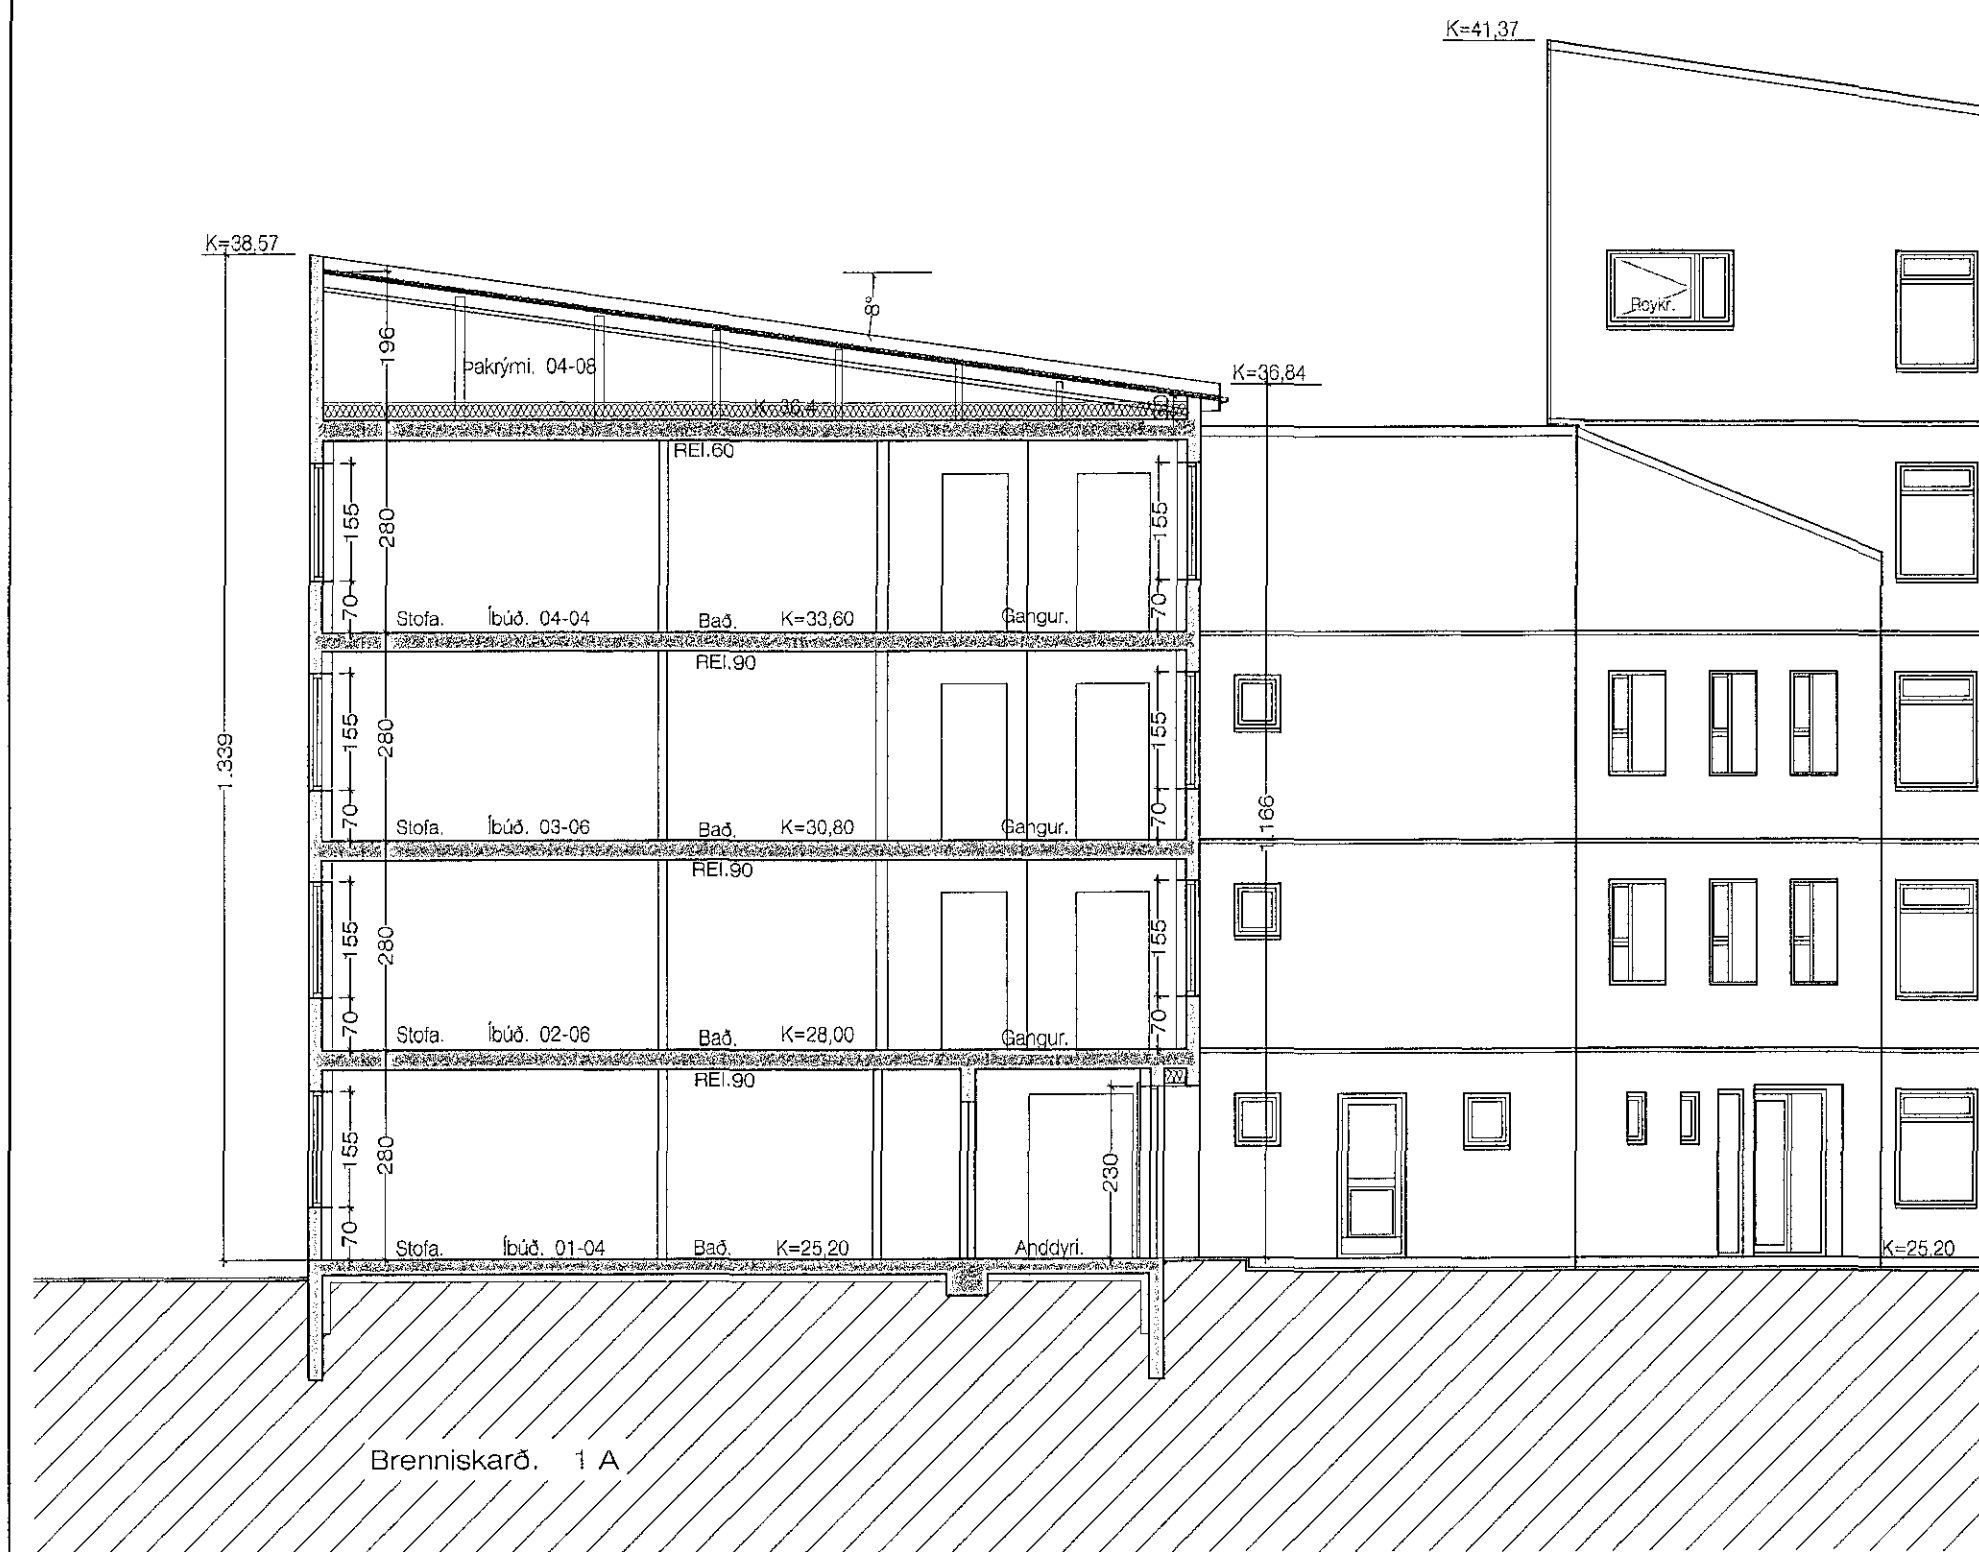


Sneiðing A - A 1 : 100

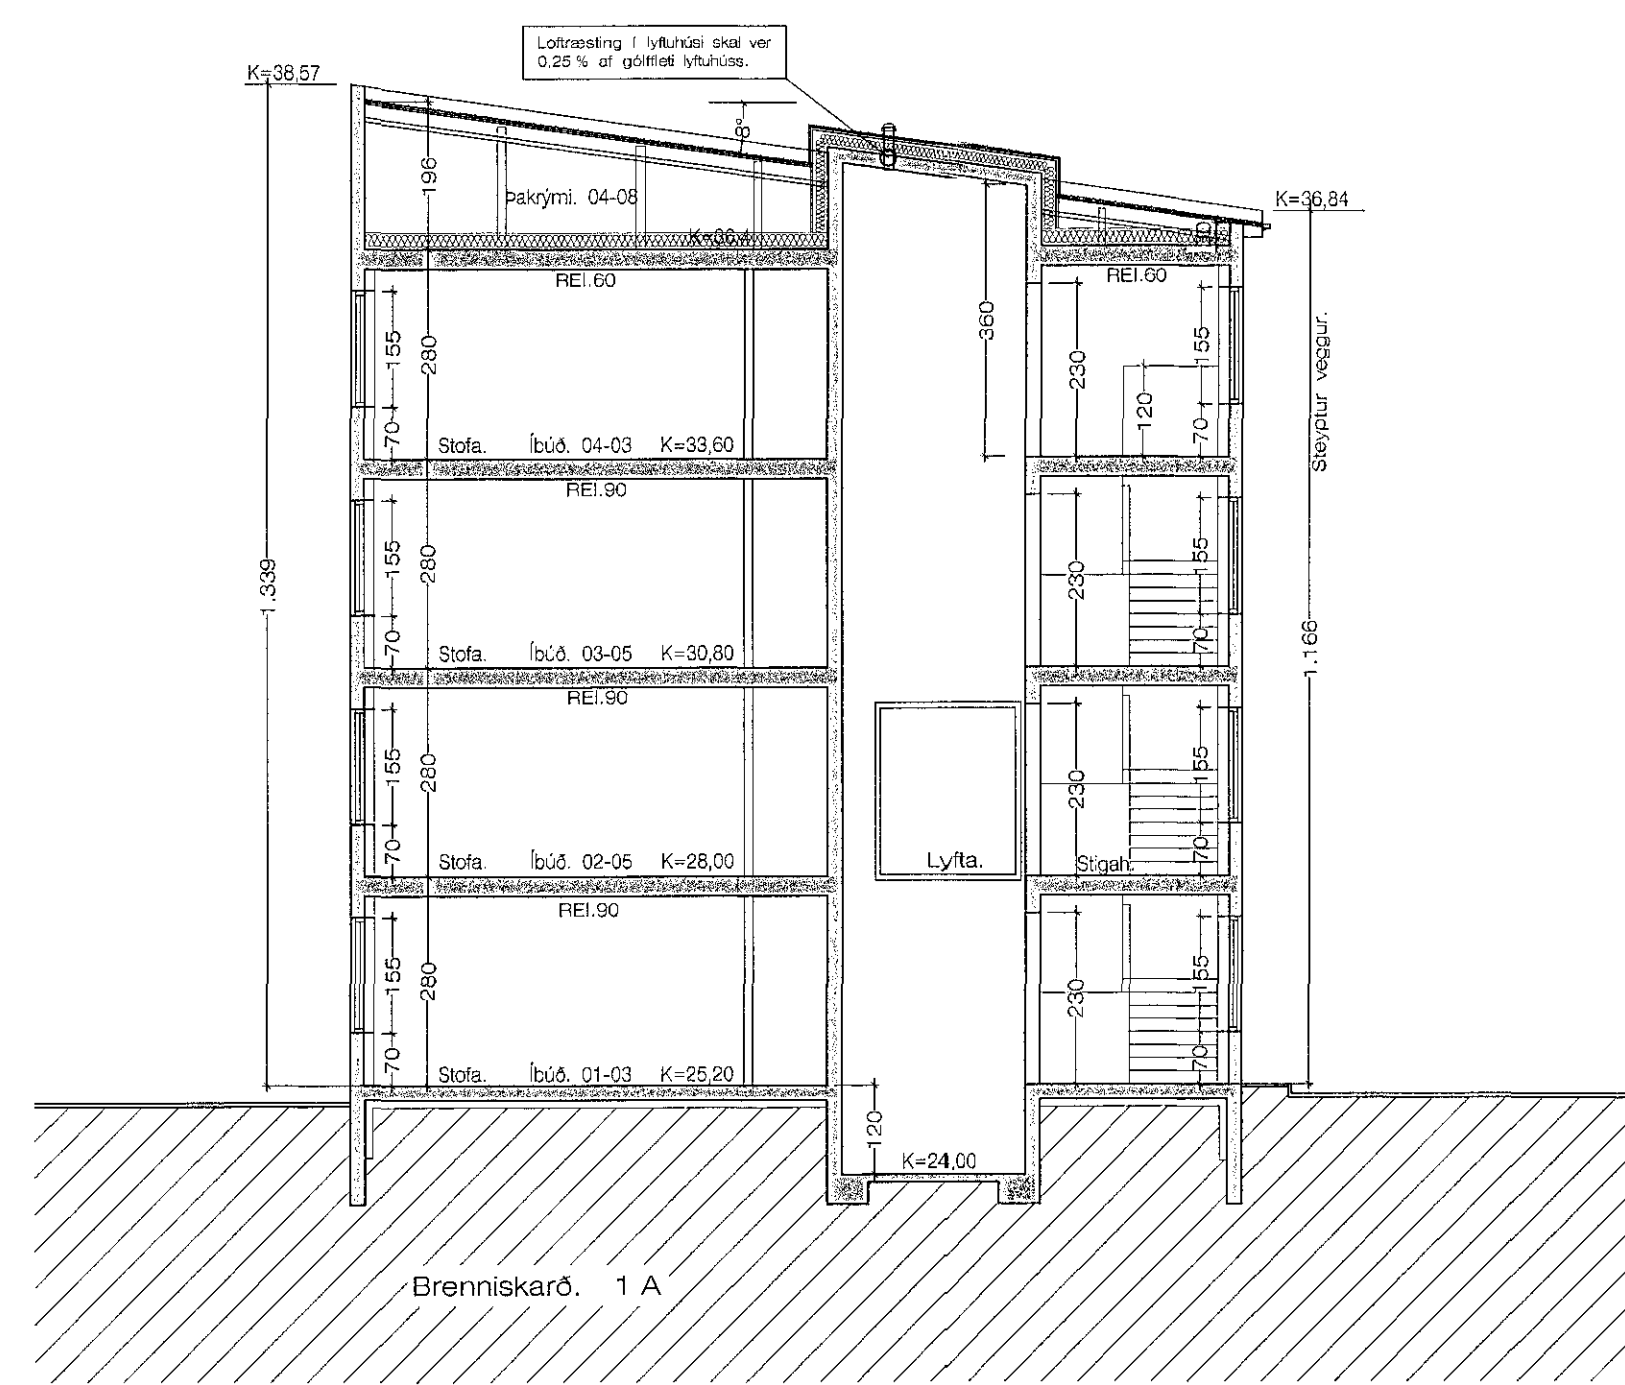


Sneiðing B - B 1 : 100

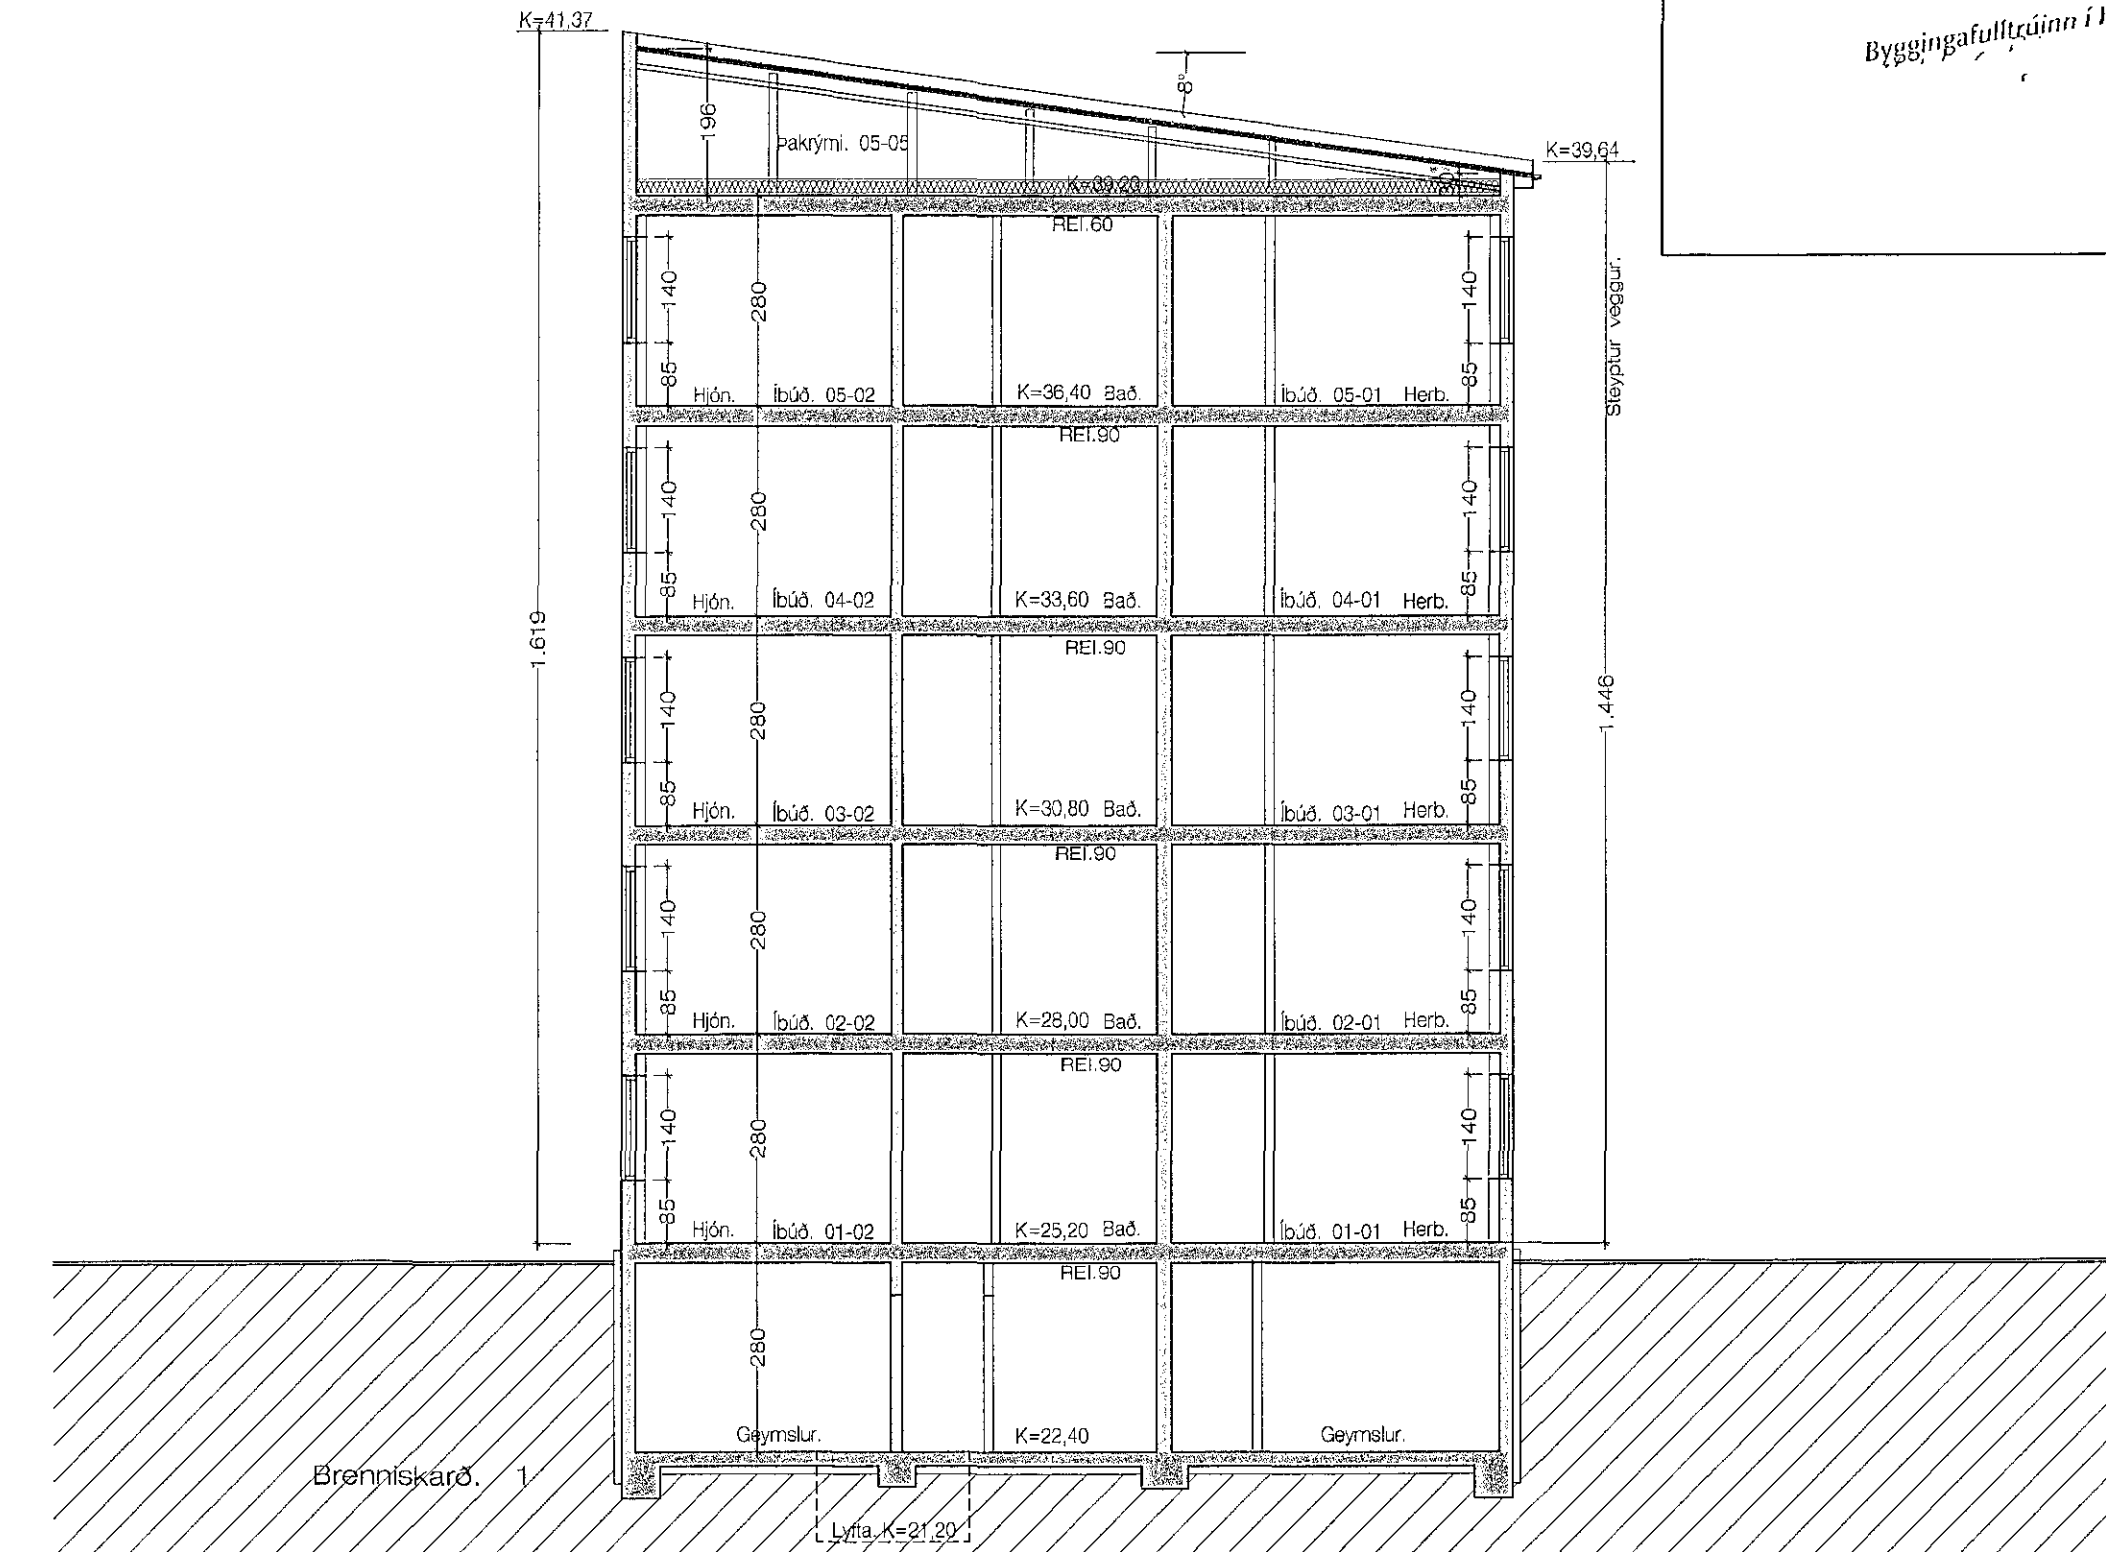


Sneiðing C - C 1 : 100

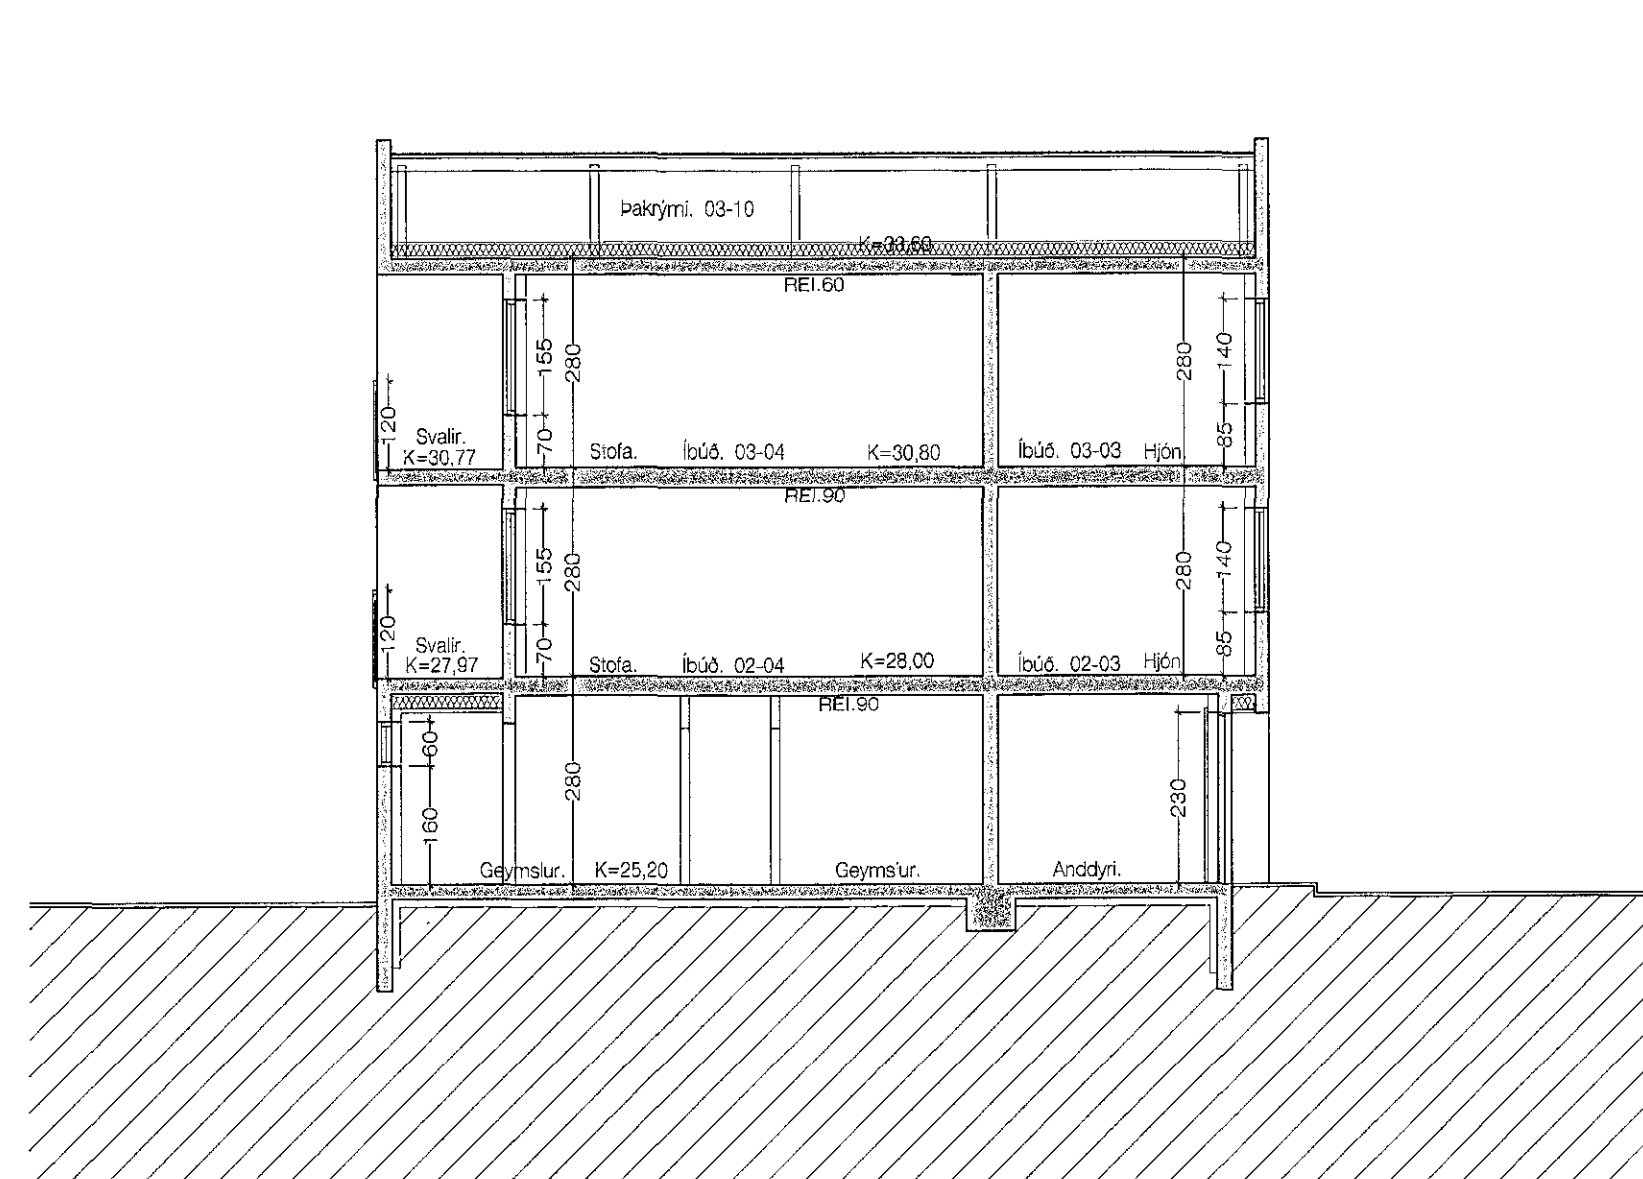

Sneiðing D - D 1 : 100

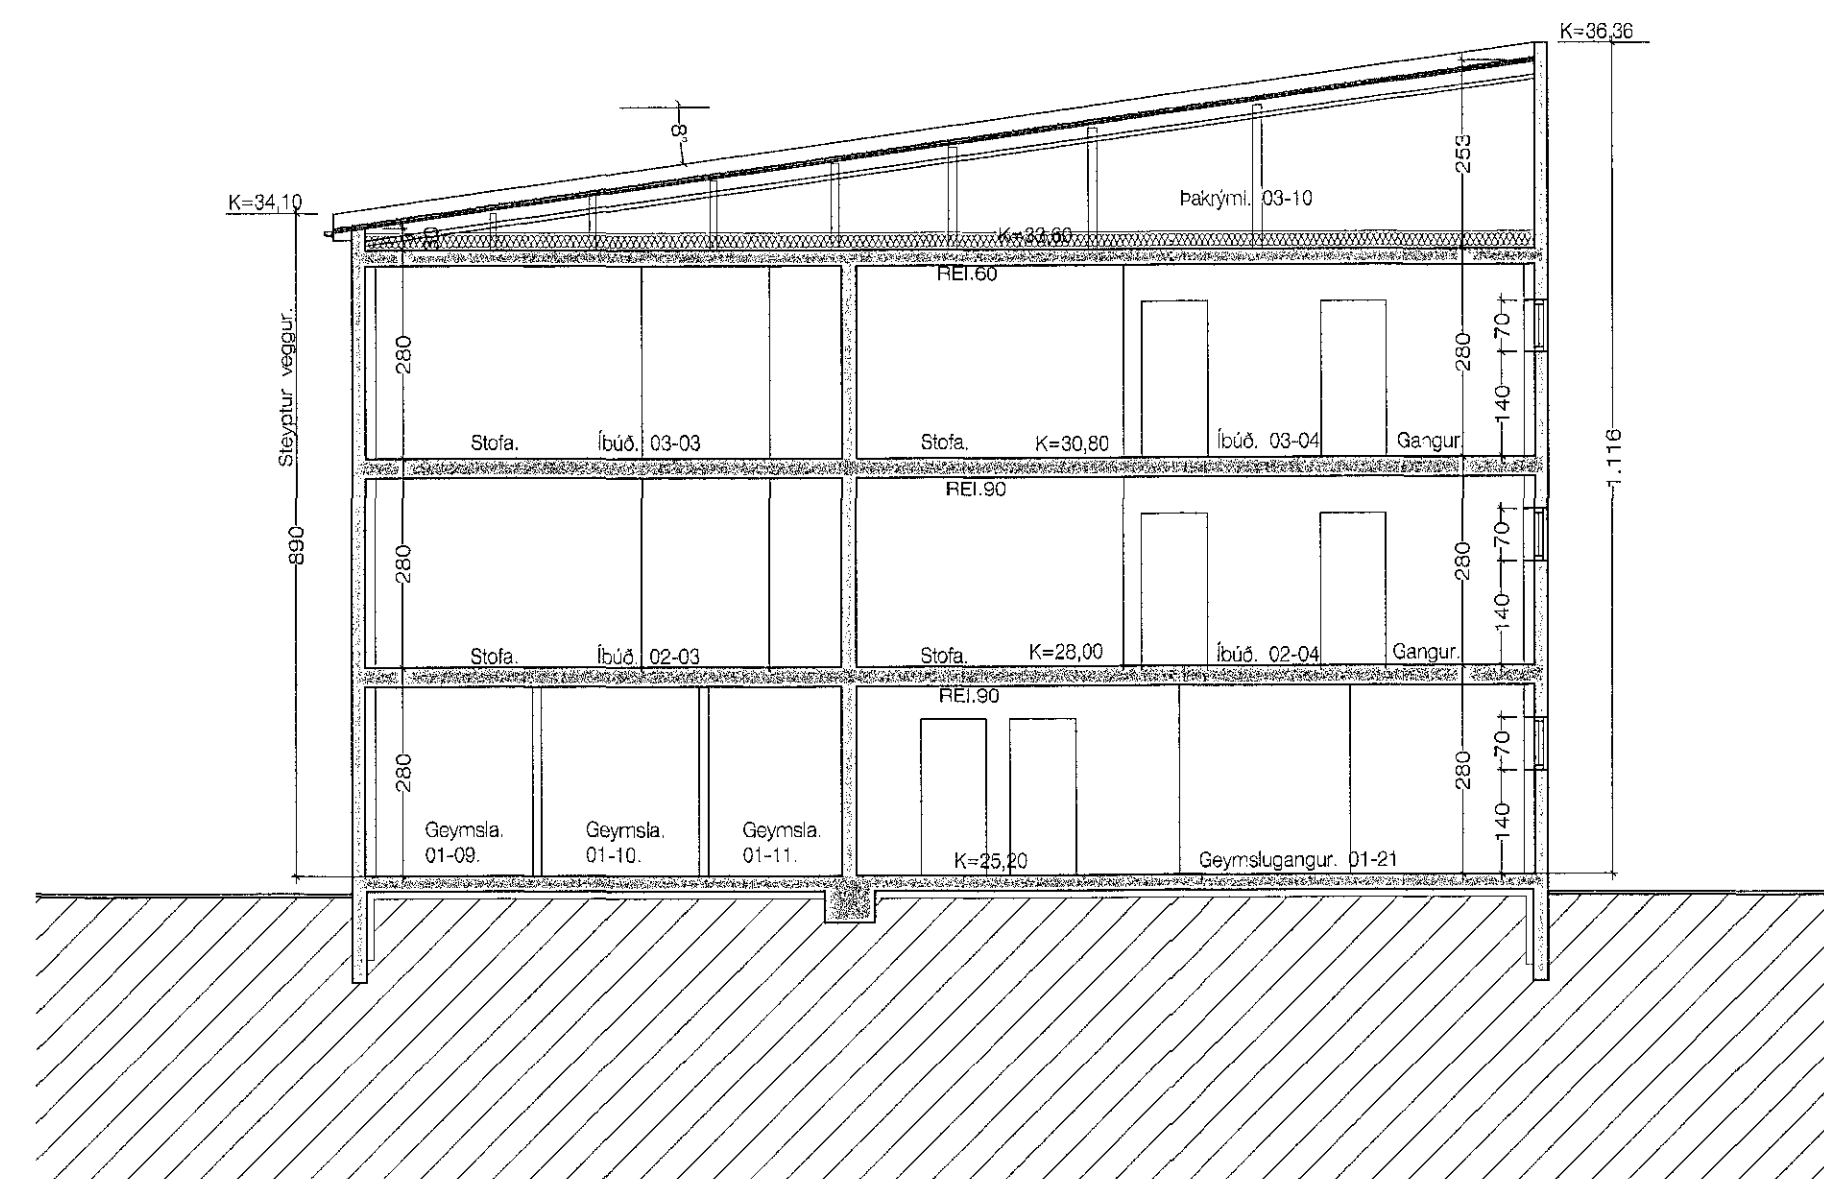


Sneiðing E - E 1 : 100

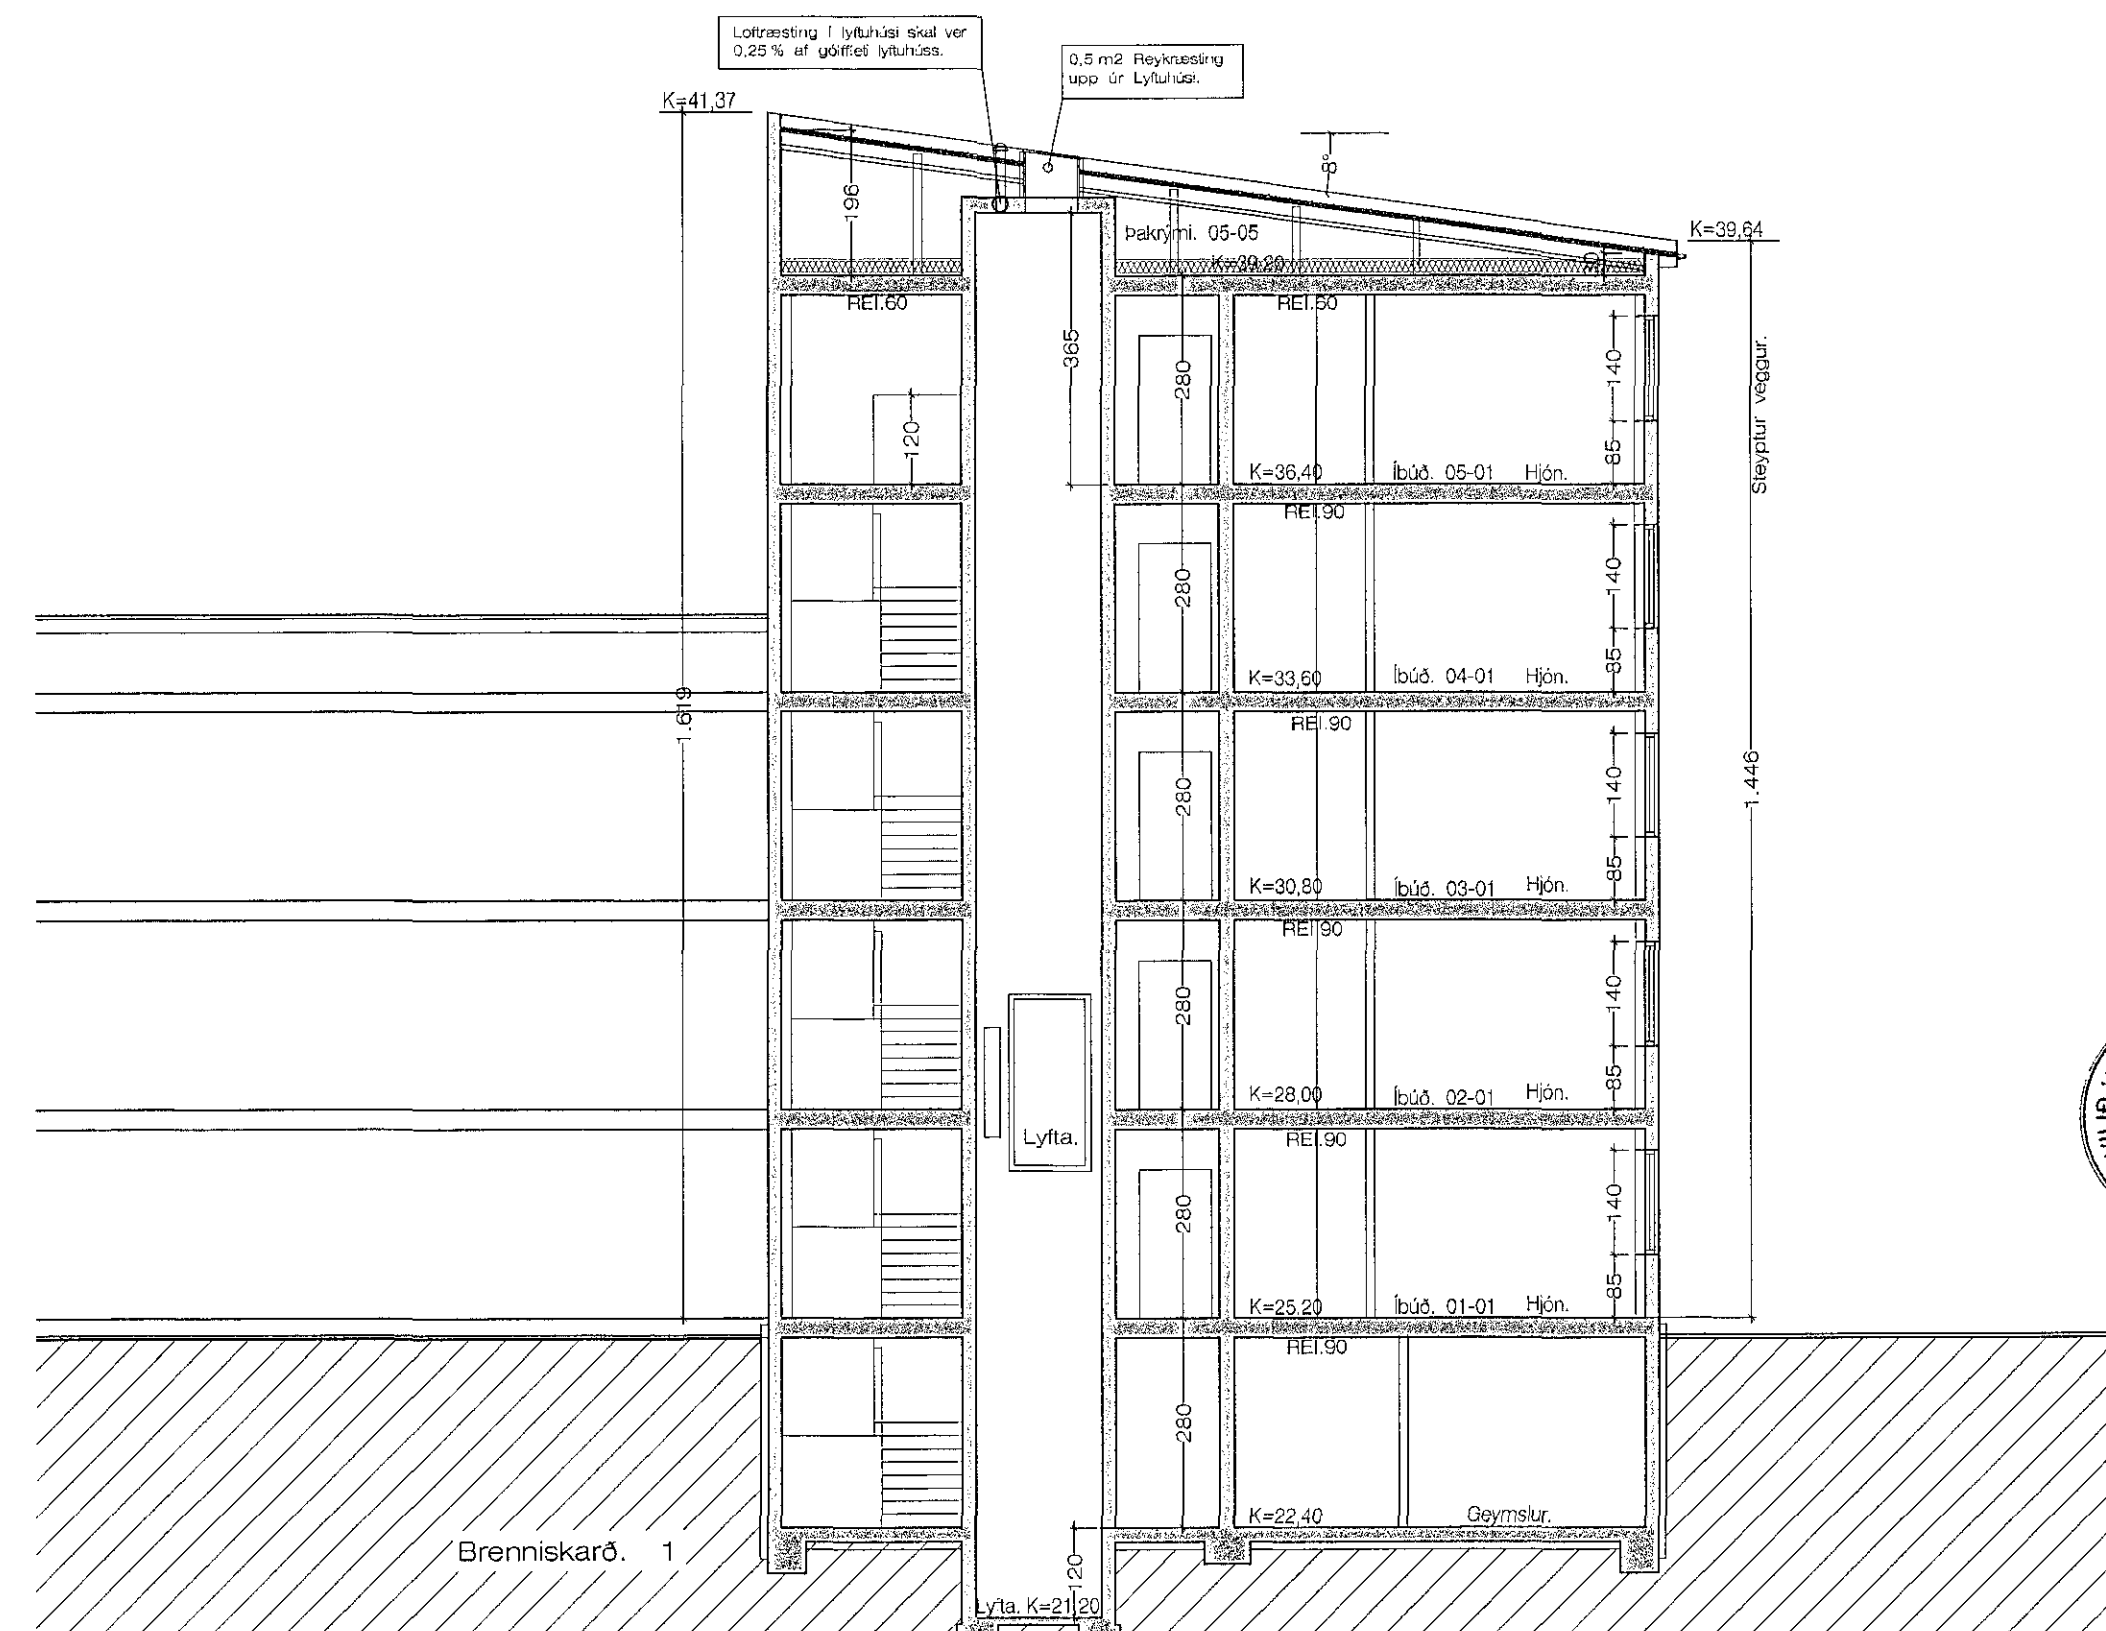

Sneiðing F - F 1 : 100

Brenniskarð 1903 - des 2018.dwg

JonG 29.1.2019 22:04 e.h.

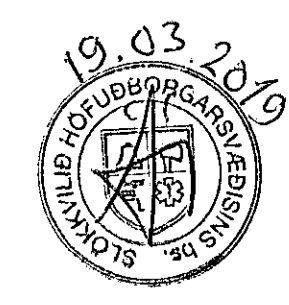

Brenniskarð 1 og 1 A Hafnarfirði. Sneiðingar.

VERK NR. 360
TEIKN NR. 08

DAGS. 19.-11.-2018 MÁL. 1:100

BRUNAHÖNNUN
20
Digitally signed by Jón Guðmundsson
DN: cn=Jón Guðmundsson, o=BRUNAHÖNNUN
Reason: I have imported this document
Date: 2019.03.17 20:32

JÓN GUÐMUNDSSON ARKITEKTUR
VINNUSTOFA SUDURLANDSBRÁUT 16 REYKJAVÍK Sími 552 5055

Jon-ark
@
Islandia.is
AT: 310591
3290