



Samþykkt þann
20. mars 2019
Byggingaálftrúinn í Hafnarfirði

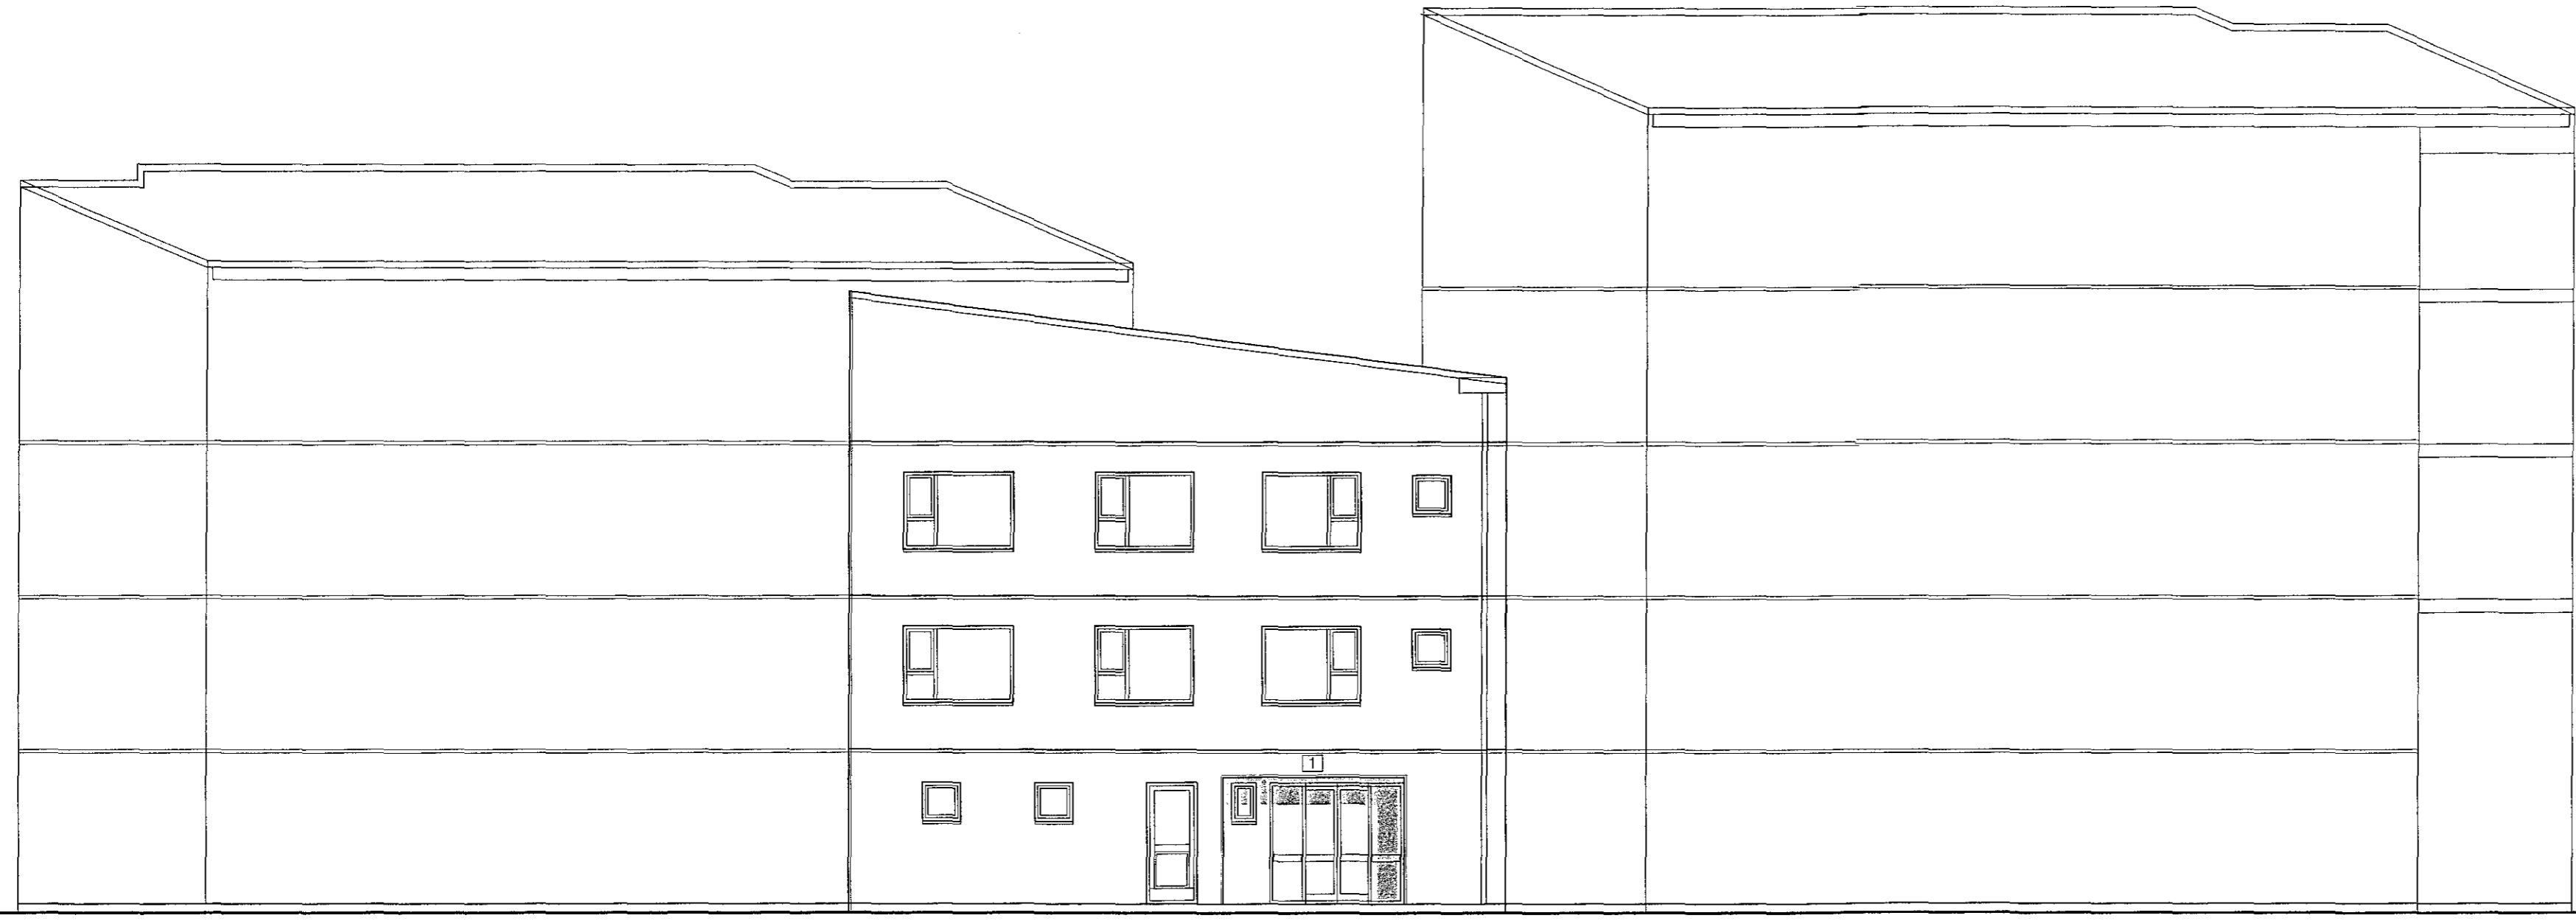


Norðurhlíð. 1 : 100

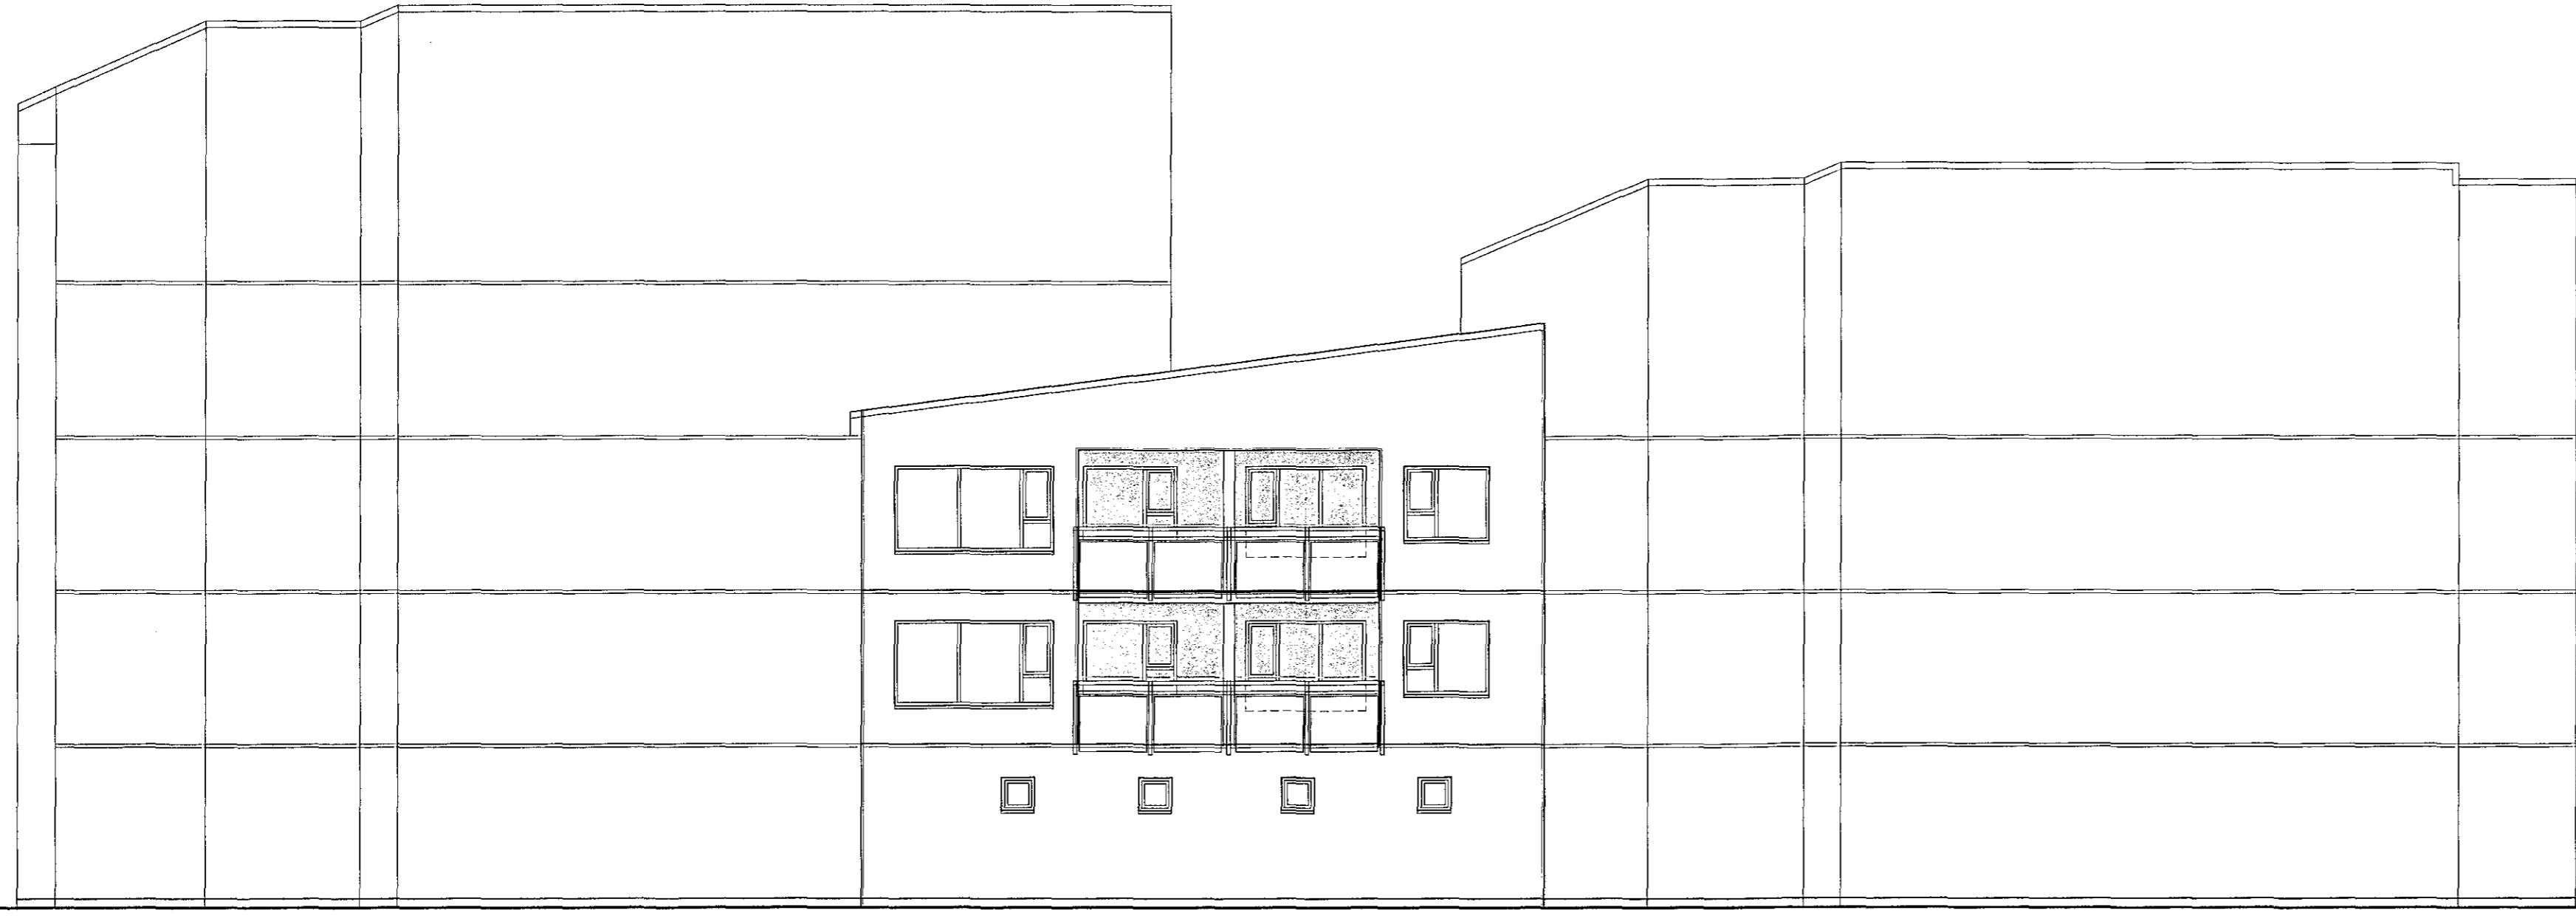

Suðurhlíð. Millibygging 1 : 100

29.1.2019 22:04 e.h. Bremisk.1903 -- des 2018.dwg JonG

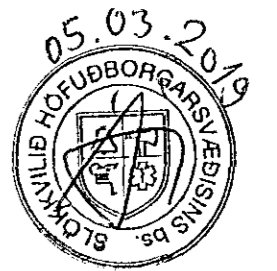

Digitally signed by
Gunnar H Kristjánsson
DN: cn=Gunnar H
Kristjánsson, o=Gunnar
H Kristjánsson c/íceland
ÍH-B, email=kristjan.gun-
nar@formun.com
Reason: I have
reviewed this document
Location: Reykjavik
Date: 2019-03-04
10:07Z

Brenniskarð 1 og 1 A Hafnarfirði. Útlit.

VERK. NR. 360 DAGS. 19. - 11. - 2019 MÁL. 1:100 Jon-ark @
TEIKN. NR. 11 BREYTT. Icelandia.is

JÓN GUÐMUNDSSON ARKITEKT *Jon Gudmundsson* KT. 310051
VINNUSTOFA SUDURLANDSBRAUT 1B REYKJAVIK SIMI 552 5055 3299