
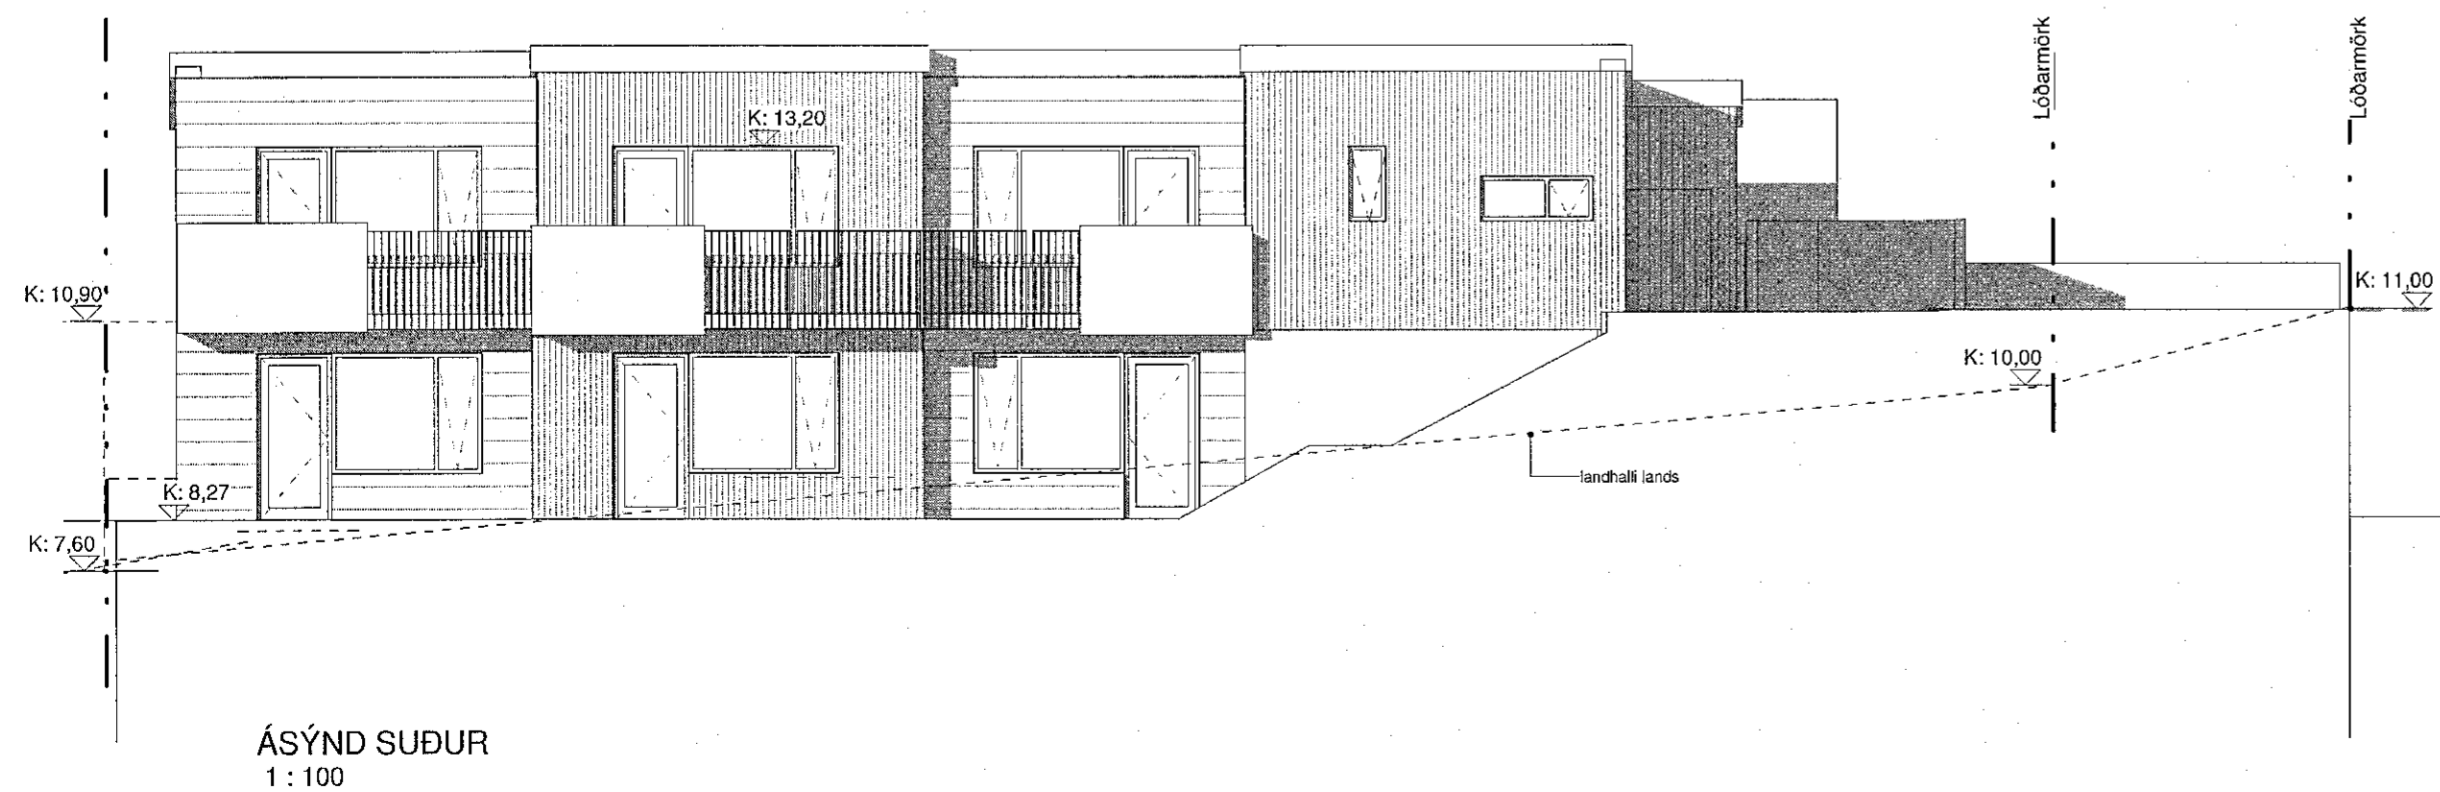
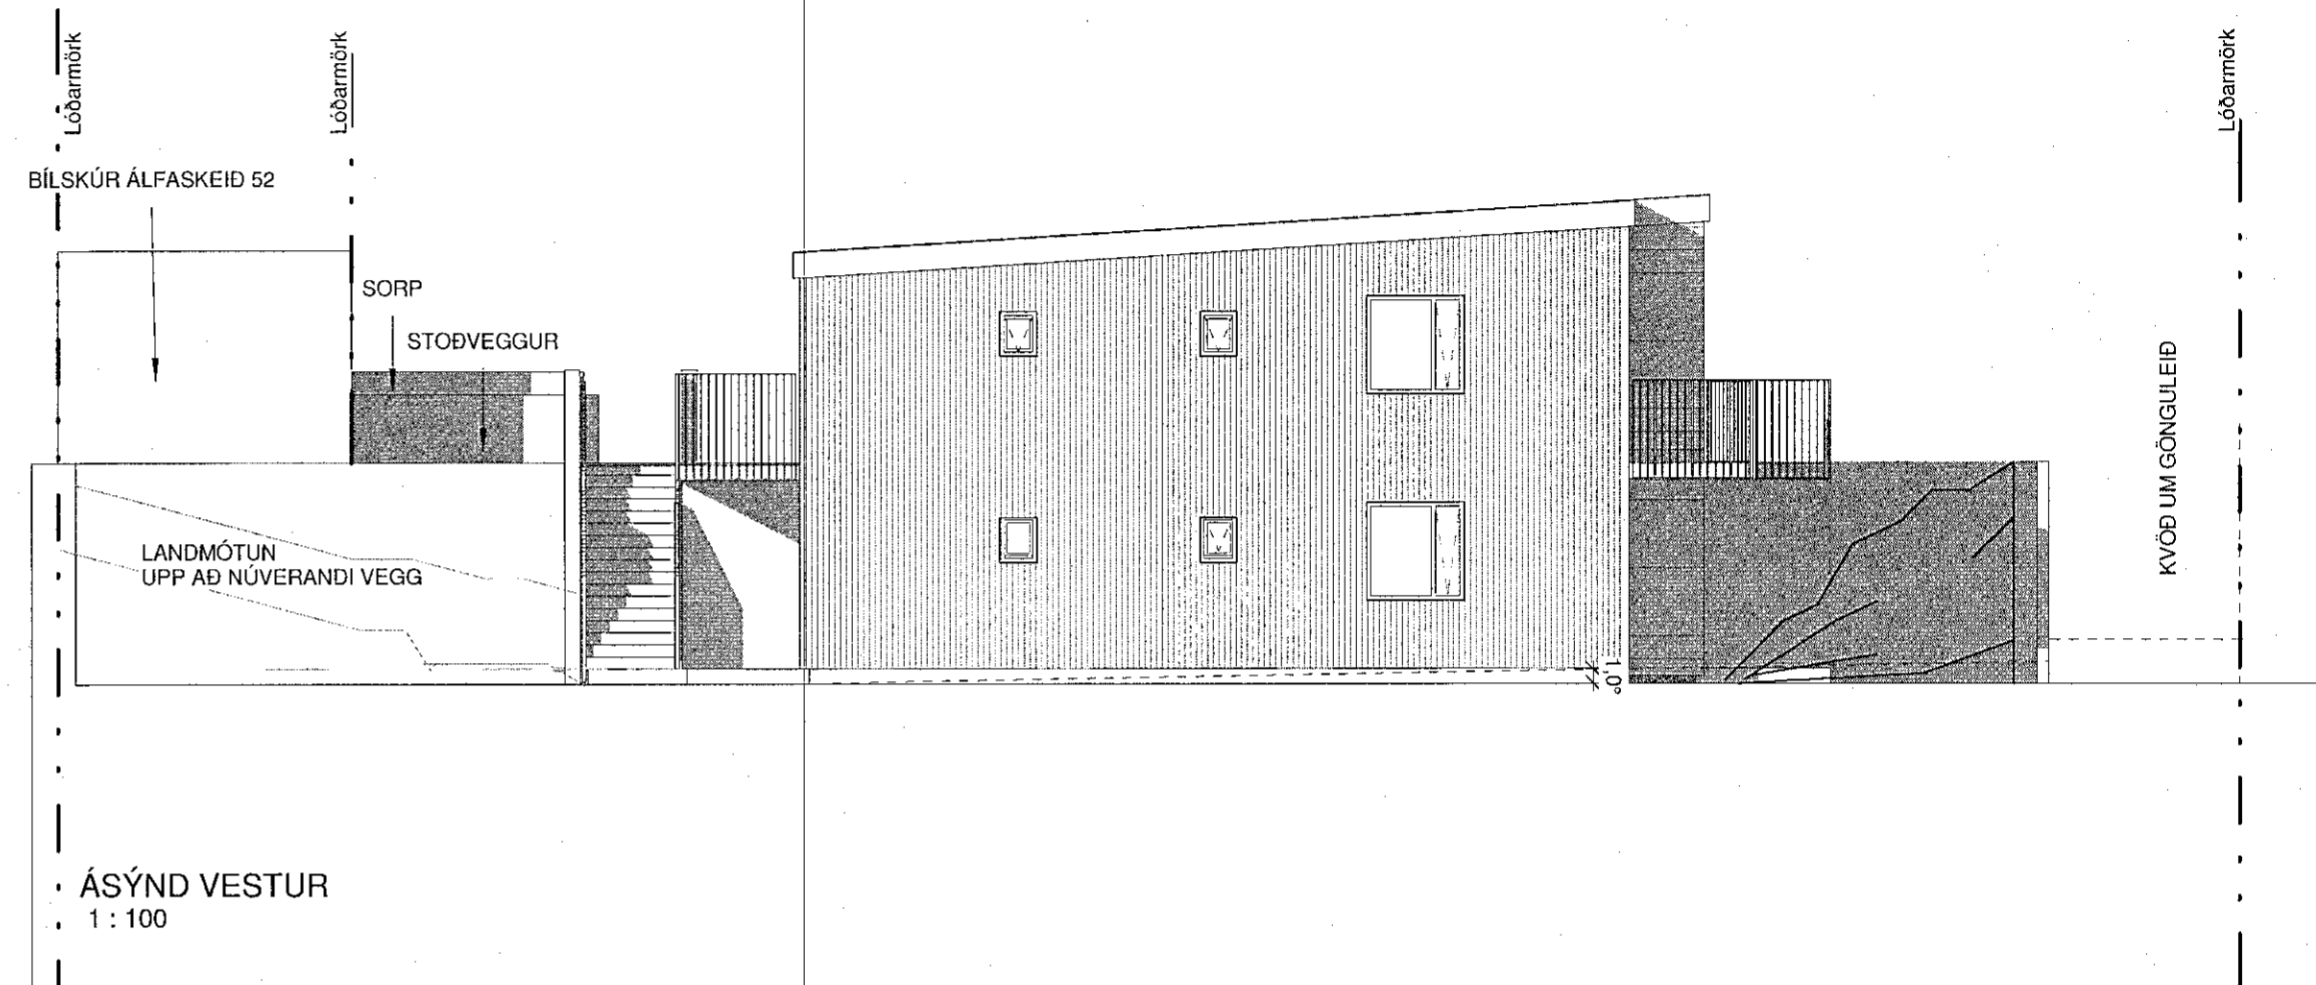
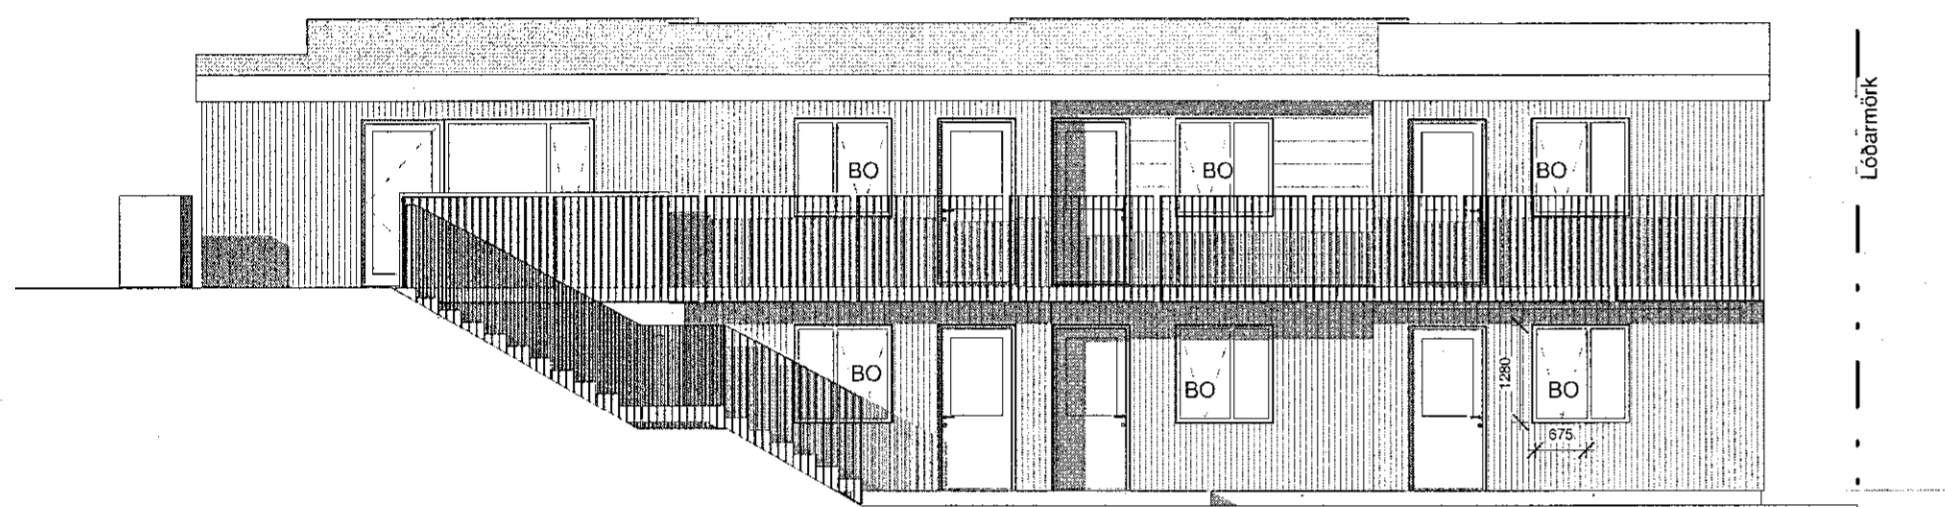


Samþykkt þann  
20. mars 2019  
Byggingafulltrúinn í Hafnarhéraði

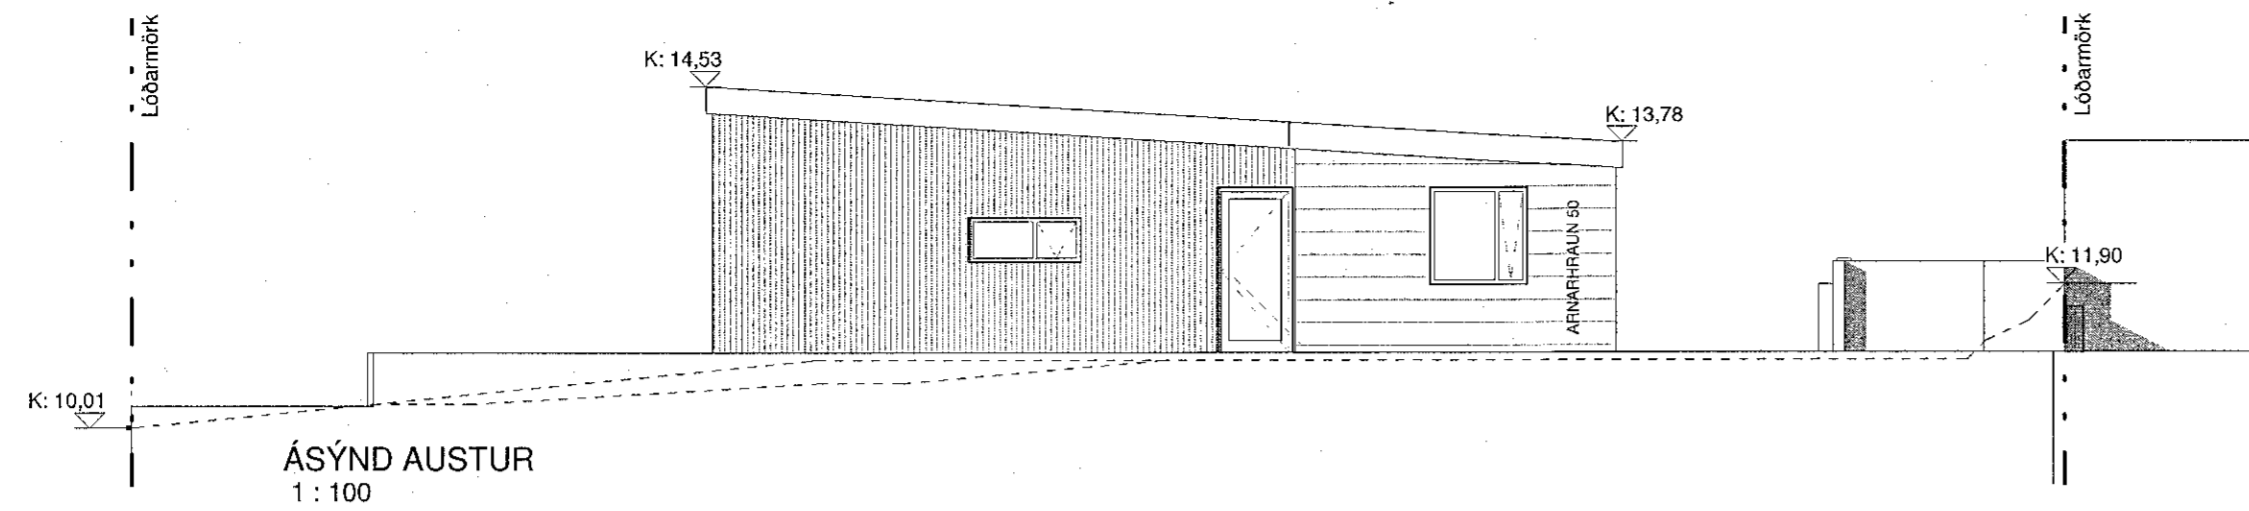

02 Eldhús í starfsmannarými fært og skrifstofa 12.04.2019-SBJ  
01 BREYTING A GLUGGUM 01.03.2019 SBJ

Útg. Skýring / Breyting. Dags. Teiknad / Yfirfarad.

**ARNARHRAUN 50**  
VERKKAUPI / EIGANDI  
**BÚSETURKJARNI**  
TEGUND VERKS

**ADALUPPDRÁTTUR** LANDNÚMÉR: L217342  
ÁSÝNDIR STADGR.: 1400-1-02800500  
MHL.: 01  
MKV.: 1:100  
BLADST/ERD: A2  
ÚTGÁFA DAGS: 10.01.2019  
TEIKNAD: SBJ

**1825** VERKNR. **305-** 02 RÁÐNR. ÚTGÁFA



**SVAVAJÓNS**  
ARKITEKTUR & RÁÐGJÖF

**Svava Björk Jónsdóttir**  
kt: 2812782239

S: 8999958 | svavajons@svavajons.com