


Sneid A-A



Vesturhlid

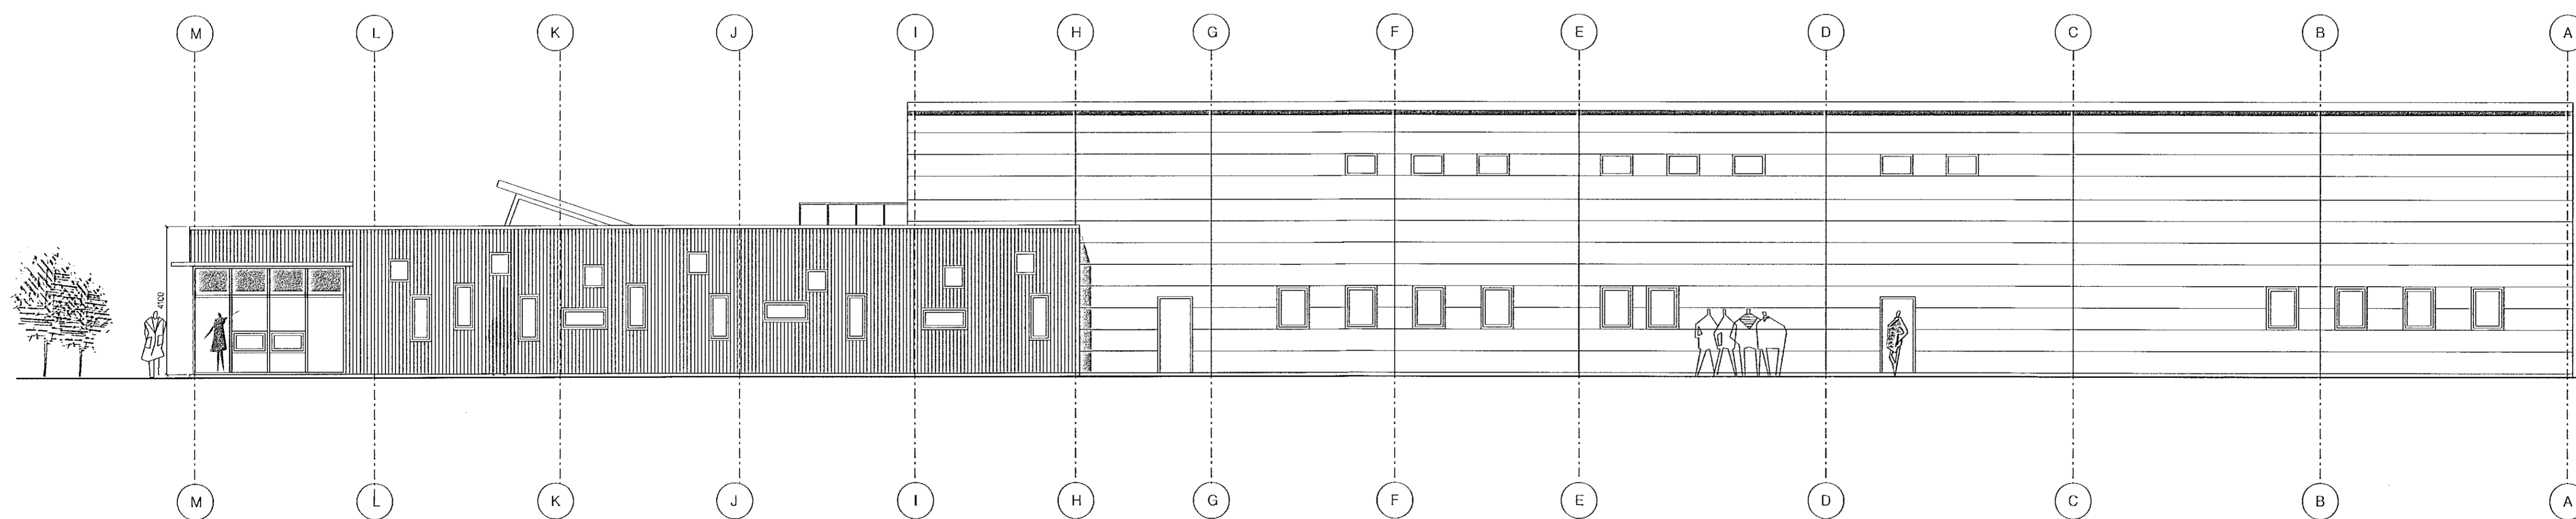

HEILBRIGÐISEFTIRLIT
HAFNARFJÁRDAR-
OG KÓPAVÖÐSSVÆÐIS
Garðatorgi 5-7/100 Reykjavík
21.5.2019

GP ARKITEKTAR

Verkefni: Selhella 8
HS Veitur

Sneid A-A
Útlit Vestur

Tekning nr. 004
Mál 1:100
Dag. 23.12.2018
Teiknad GP

Fiskilákd 31 101 Reykjavík
Sími: 5511790 gpark@gpark.is
Göngu- og
Línubúnaðar
Göngu- og
Línubúnaðar
Kl. 291246-4519

