




Samþykkt þann
16. jan. 2019
Byggingafullgáin í Höfðum

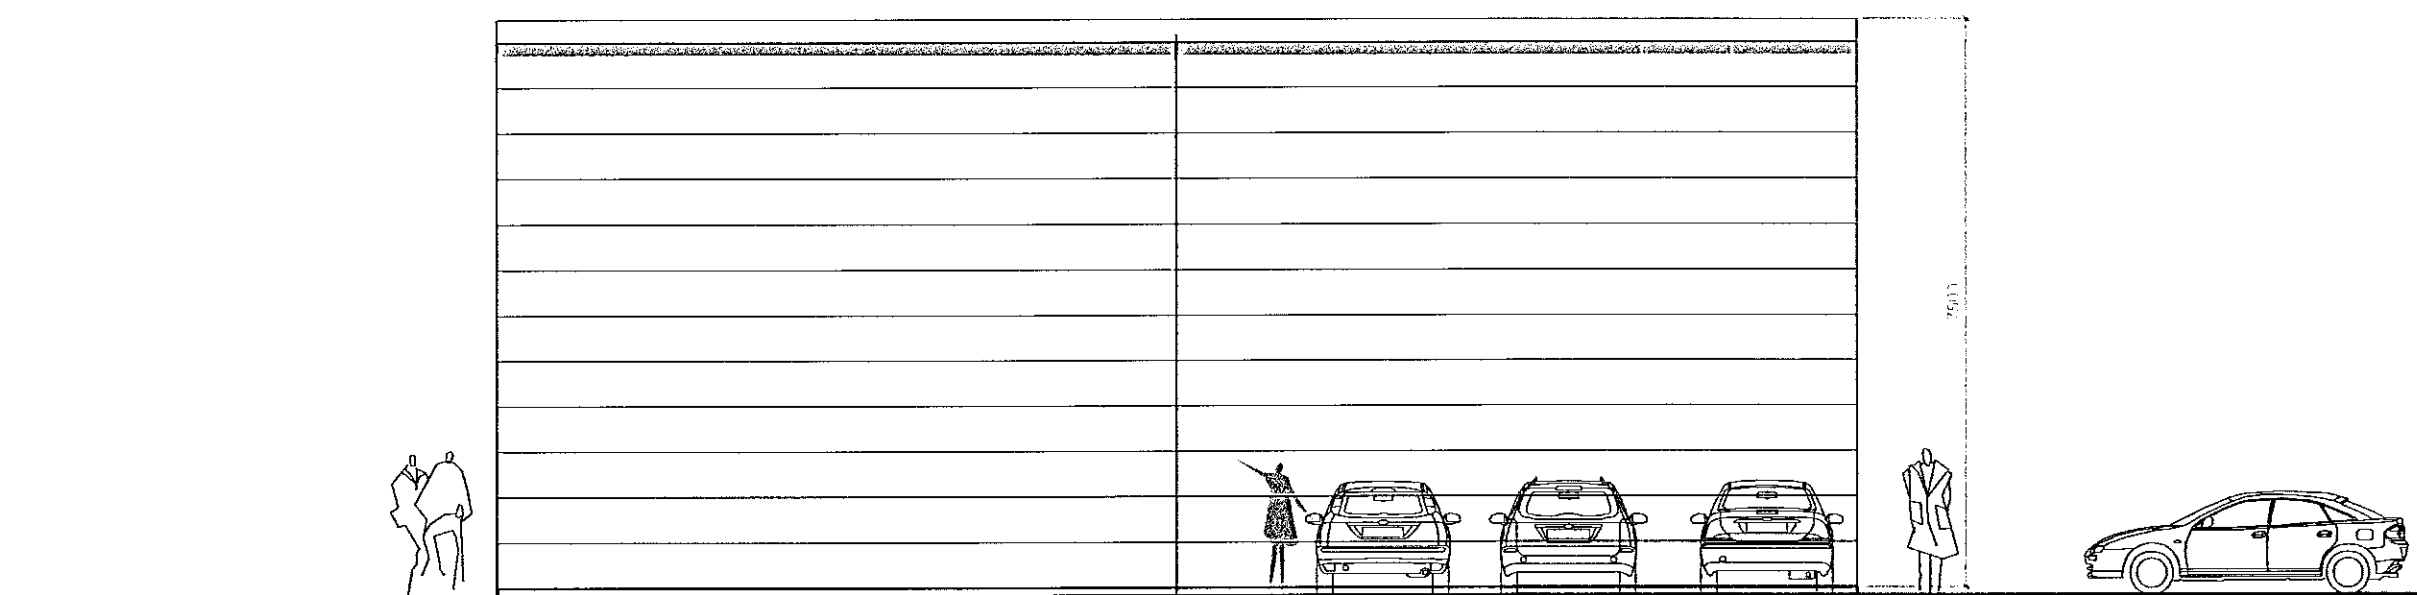


Nordurhlid

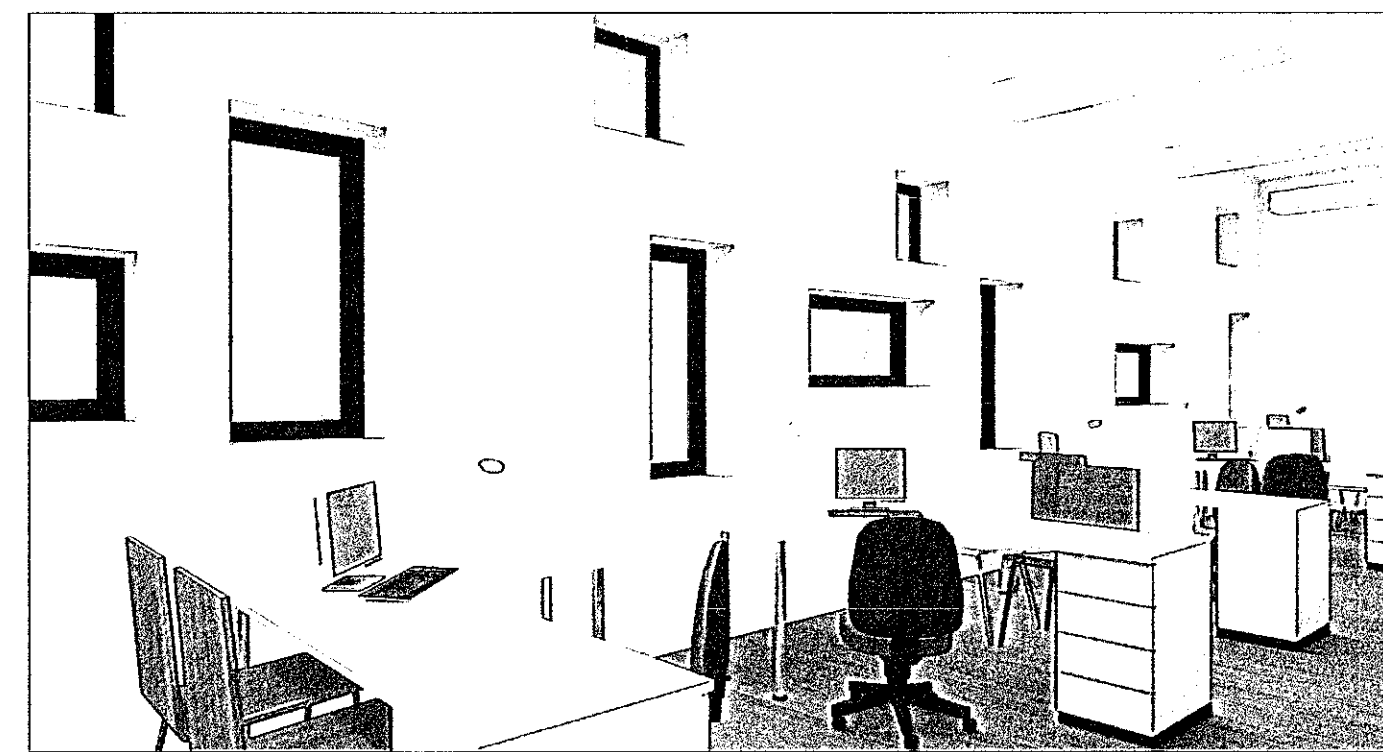


Horft inn í skrifstofurými

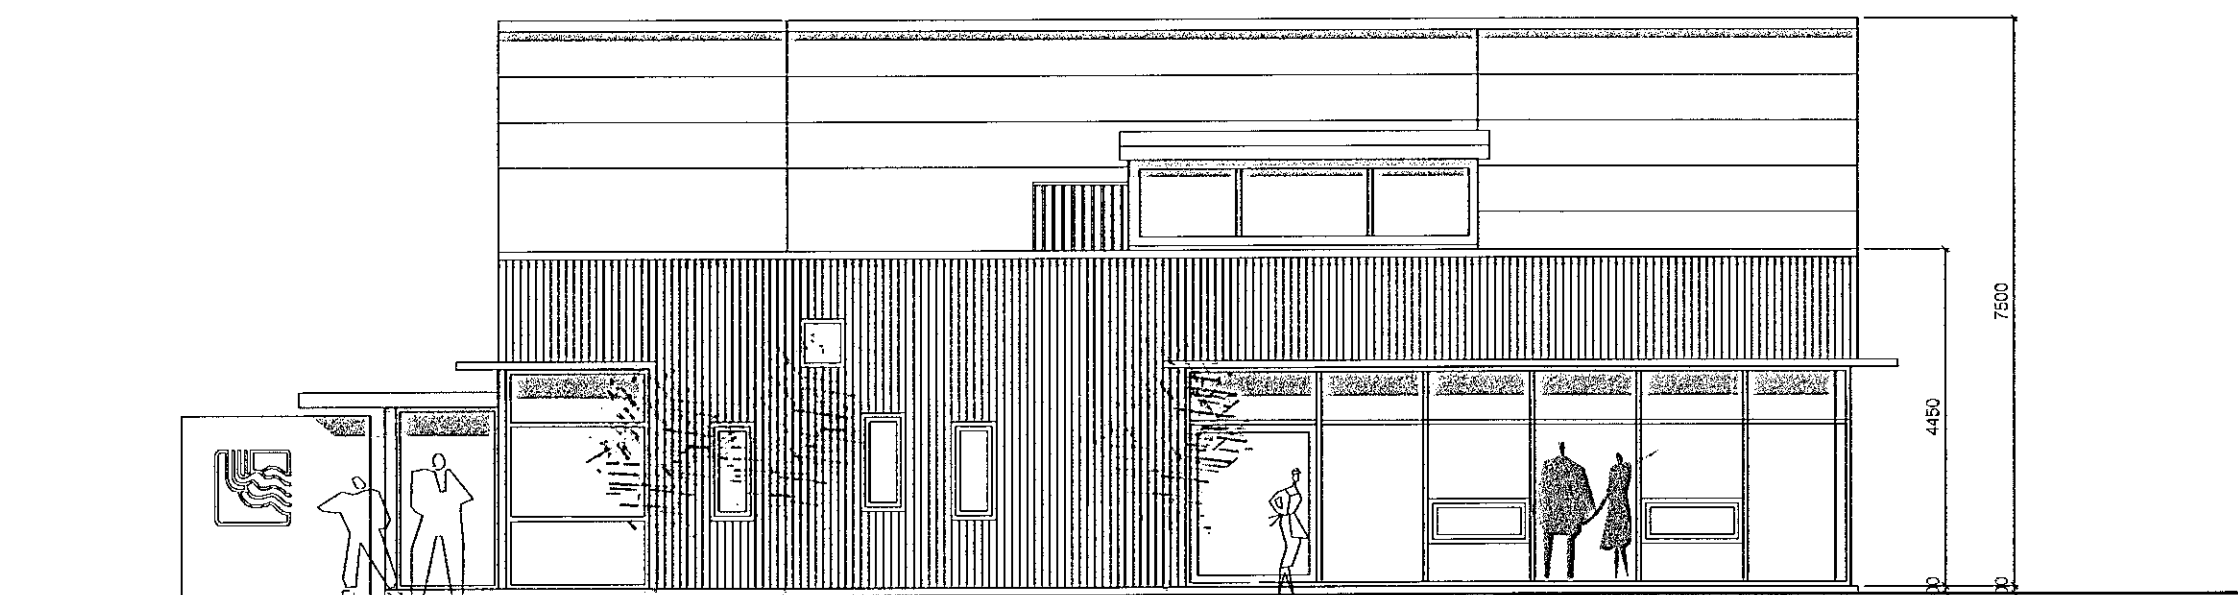


Sudurhlid

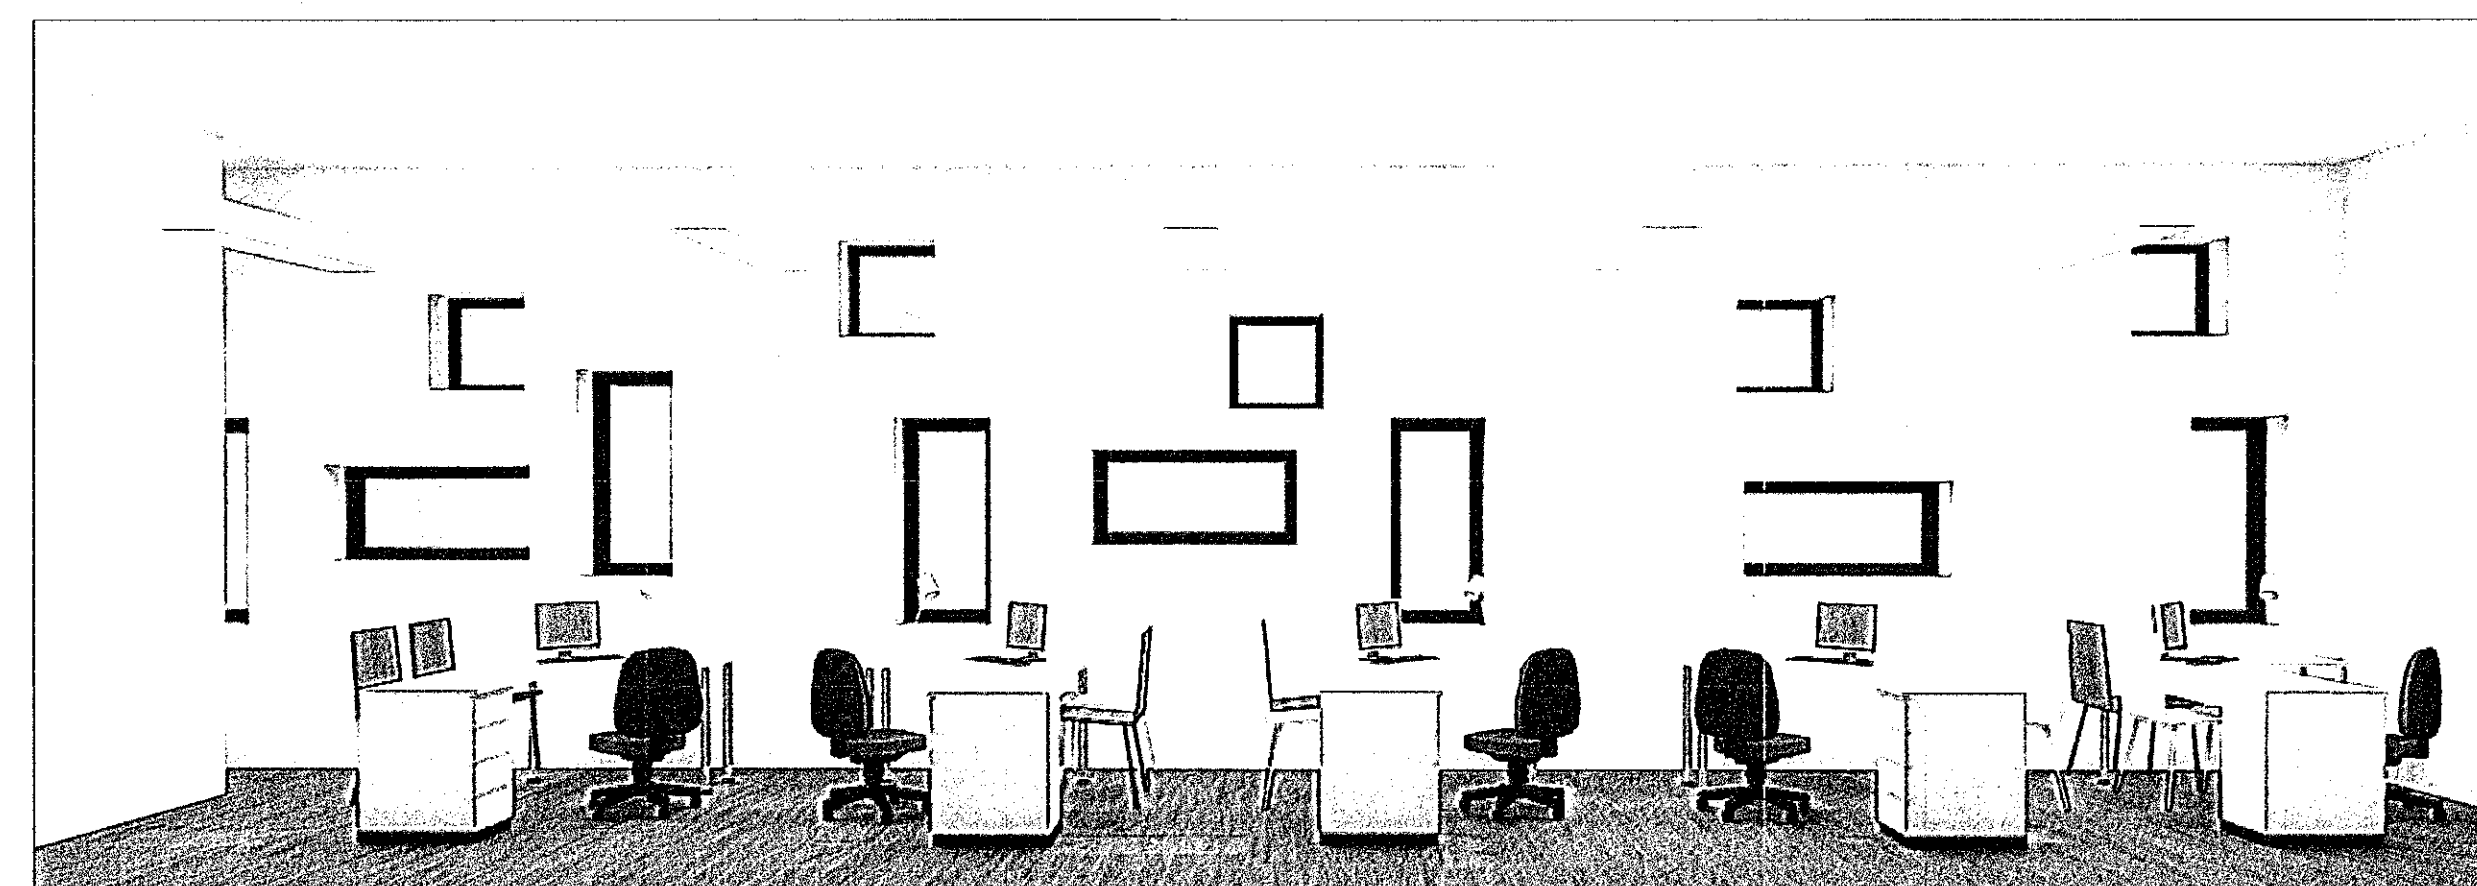

Horft inn í skrifstofurými

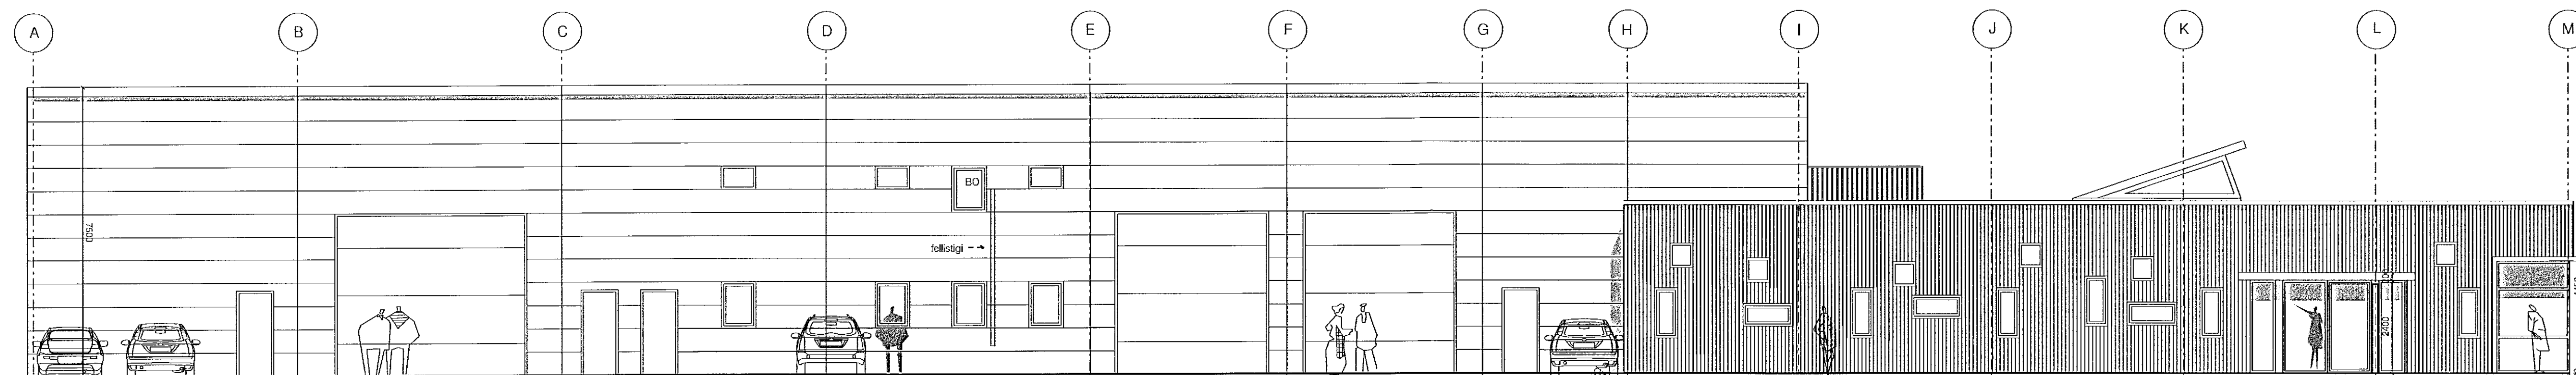

Austurhlid

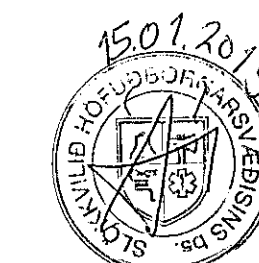

HEILBRIGDISEFTIRLIT
HAFNARFJÁRDAR-
OG KÓPAVOGSSVÆÐIS
Gardatorgi 5 - 110 Garduborg
27.5.2019



Verkfrni: Selhella 8
HS Veitur

Sneid A-A
Sudur og nordur hlid

Digitally signed by
Guerrini H Kristjánsson
DN: cn=Guerrini H
Kristjánsson, o=Guerrini
H Kristjánsson
c=Iceland, email=guerrini@brunahonun.is
Reason: I have
approved this document
Date: 2019.01.11
14:29:2

BRUNAHONUN
20
2019

Felking nr. 005
Mál 1:100
Dags. 23.11.2018
Teiknad GP
Fiskhólsháttur 31 101 Reykjavík
Sími: 5511790 gpark@gpark.is
5621790
Gísli Dagný
Ar. 291246-4519
Arkitekt FAL