

SNID a-a




Yfirfarið af  
brunahönnuði  
**EFLA GR**  
VERKFRÉDISTOFA

Guðjón Rafnsson  
Rafnæn  
undirritun  
21.5.2019

C:  
B:  
A:  
BREYTINGAR: \_\_\_\_\_ DAGS: \_\_\_\_\_

LYKILMYND:

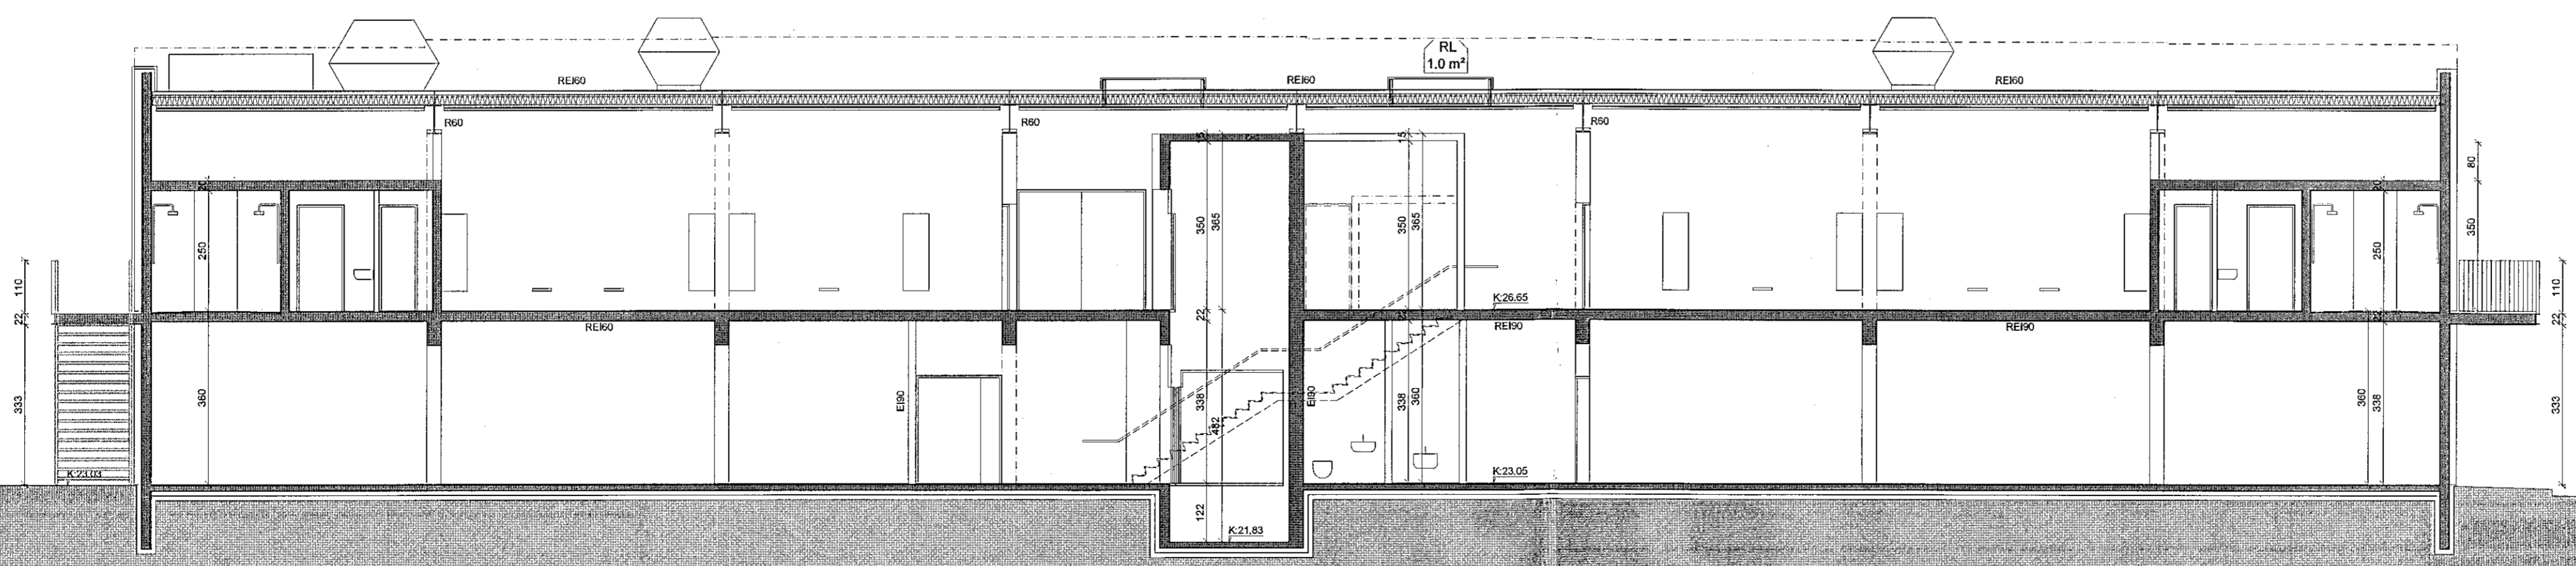

SNID b-b

Heilsuræktarstöð Tjarnarvöllum 7

ADALUPPDRATTUR 2. ÁFANGI  
SNID A-A OG B-B

VERK: WCT-1706  
KVARNÍ: 1:100 TEIKNAB: AL  
DAGS: 27.03.2019 SKRÁ: grunnur-2.dwg

**ÚTI INNI**

**ARKITEKTAR**

ÞINGHOLTSGÍSTRÆTI 27 101 REYKJAVÍK  
SÍMAR 5527660 & 5627669 FAK 5527661  
NETFANG u@u.is  
VEFFANG http://www.u.is  
BALDUR Ó. SVAVARSSON ARKITEKTAR FAÍ  
120357-5149  
JÓN ÞÓR ÞORVALDSSON ARKITEKTAR FAÍ  
021256-7579

TEIKNINGANR: **A-104** BREYTING: