


Sneid A-A

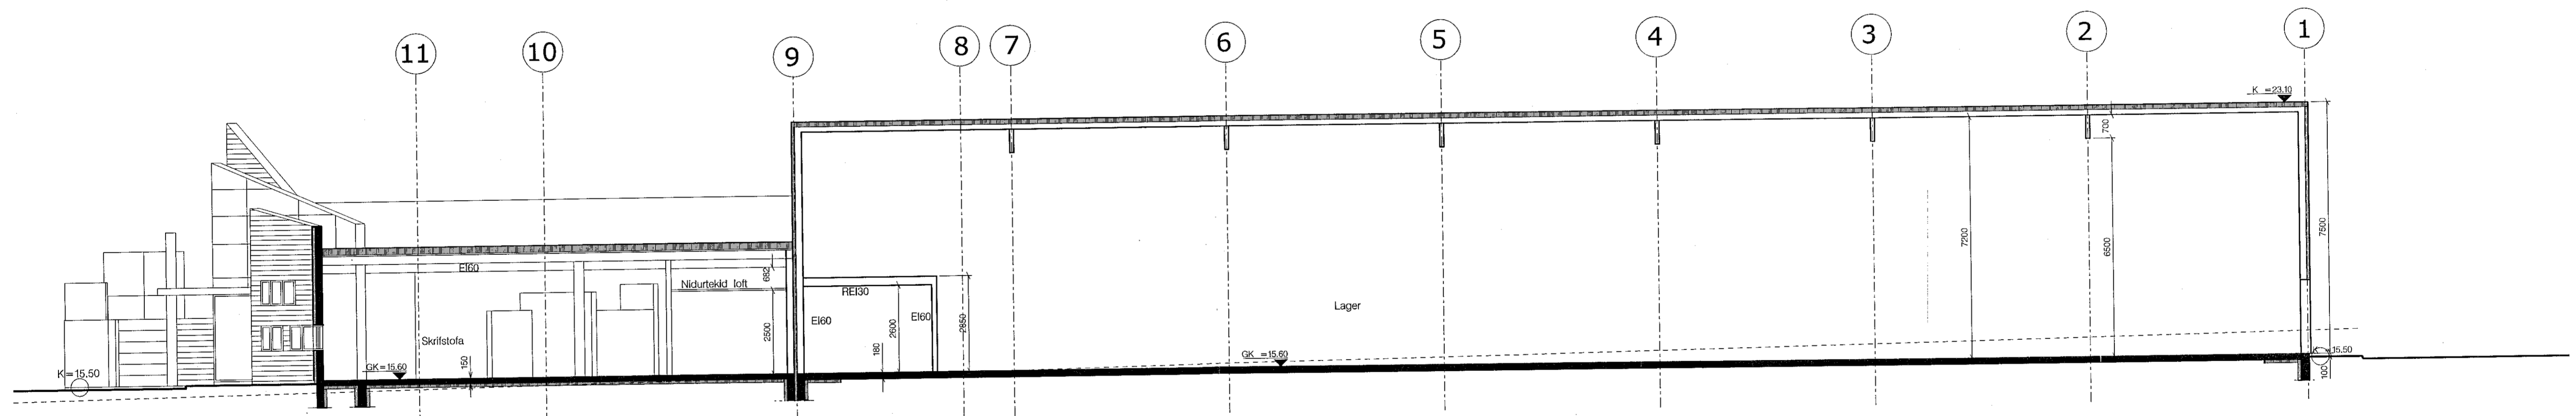

Sneid C-C

GP ARKITEKTAR

Verkefni: Selhella 7

Sneidar A-A og C-C



Digitally signed by
Guðna H. Þorgeirsdóttir
GUÐNA H. ÞORGEIRSDÓTTIR
28.05.2019 15:00
E-mail: gu@gpark.is
GP ARKITEKTAR
2019-05-22 09:56Z

Teikning nr. 003
Mál 1:100
Dags. 06.03.2019
Teiknad GP

Fiskilod 31 101 Reykjavík
Sími: 5511790 gpark@gpark.is
5621790

Guðna H. Þorgeirsdóttir
Kt. 231246-4519
Arkitekt FAL