



Samþykkt þann
29. maí 2019
Byggingafulltrúi i l. *[Signature]*

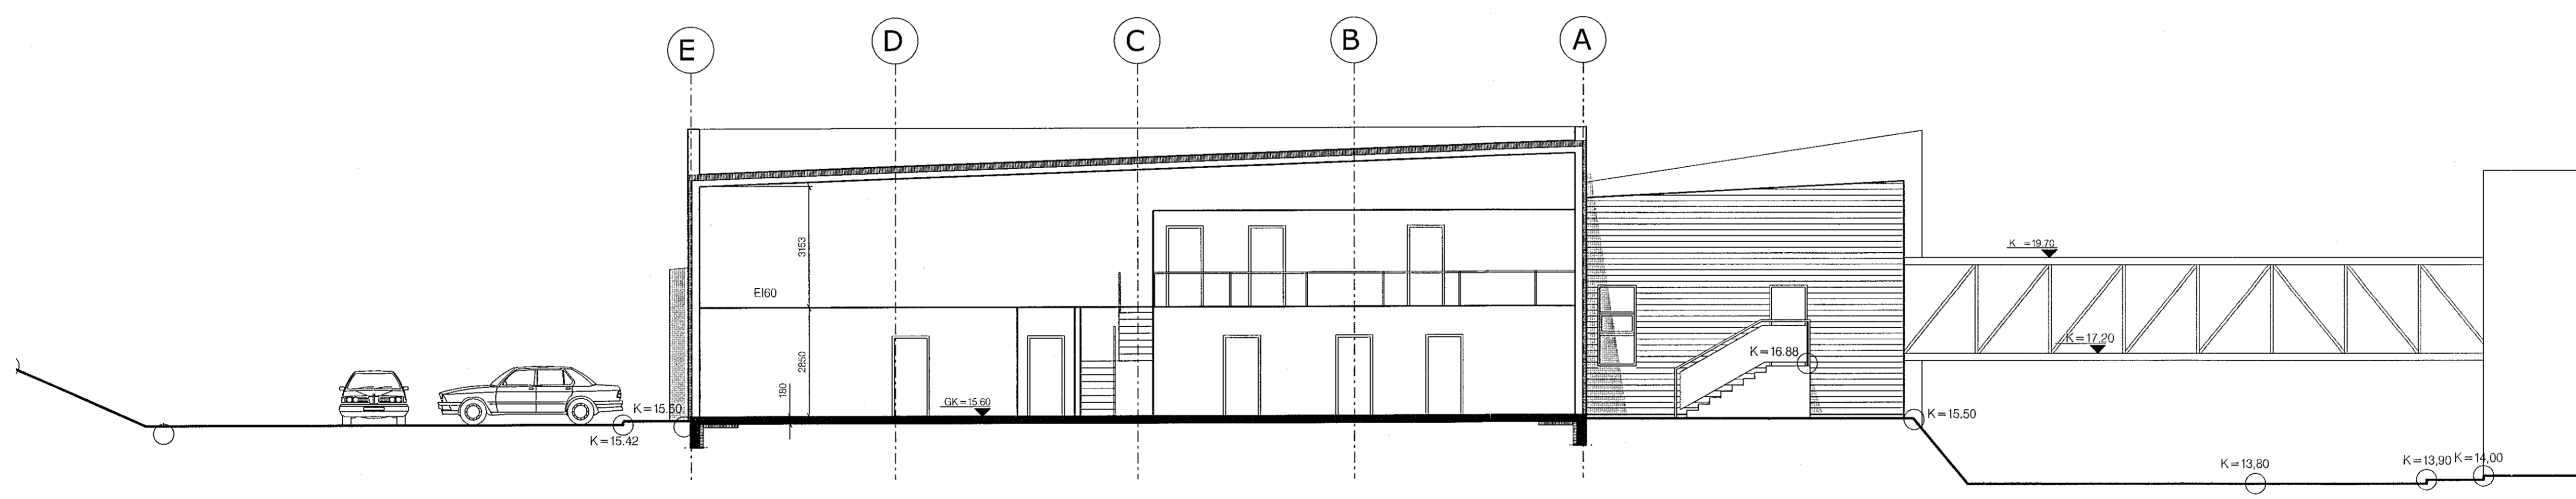

A: 17.05.2019
Nýtt rými á örfiærd.

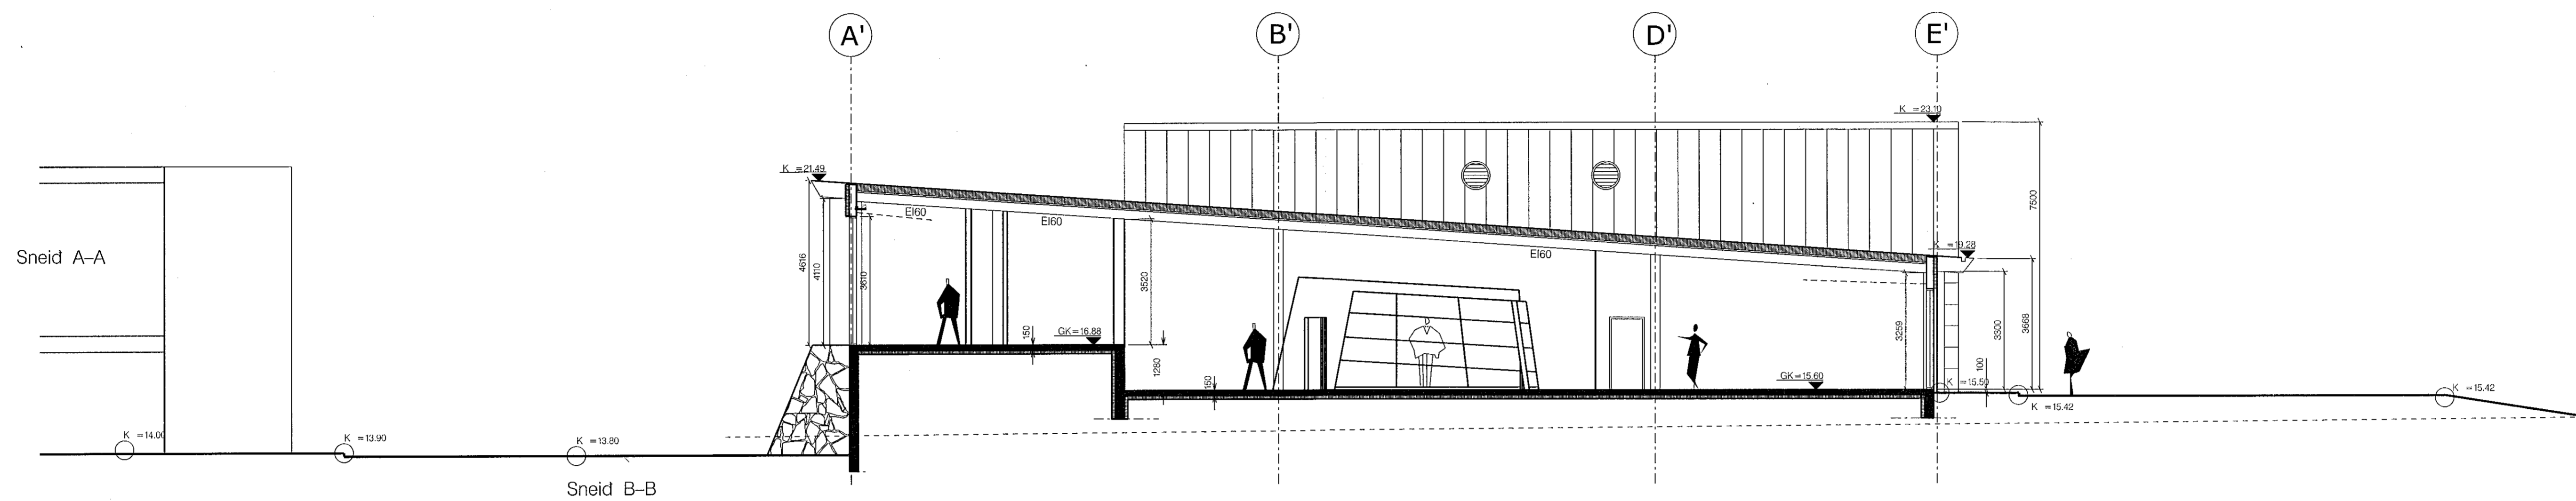

Verkefni: Selhella 7
Sneidar

Teikning nr. 004A
Mál 1:100
Dags. 15.01.2019
Teiknad GP

Fiskisöld 01
Sími: 5511730
5521730
gpark@gpark.is
Arkitekt FAI



Digitally signed by Gunnar H. Kristjánsson
DN: cn=Gunnar H. Kristjánsson, o=GP ARKITEKTAR, ou=GP ARKITEKTAR, email=gpark@gpark.is, c=IS
Date: 2019.05.22 09:52Z

Sneid D-D