



Sampykki þann
29. maí 2019
Byggingafullgæmi í NM

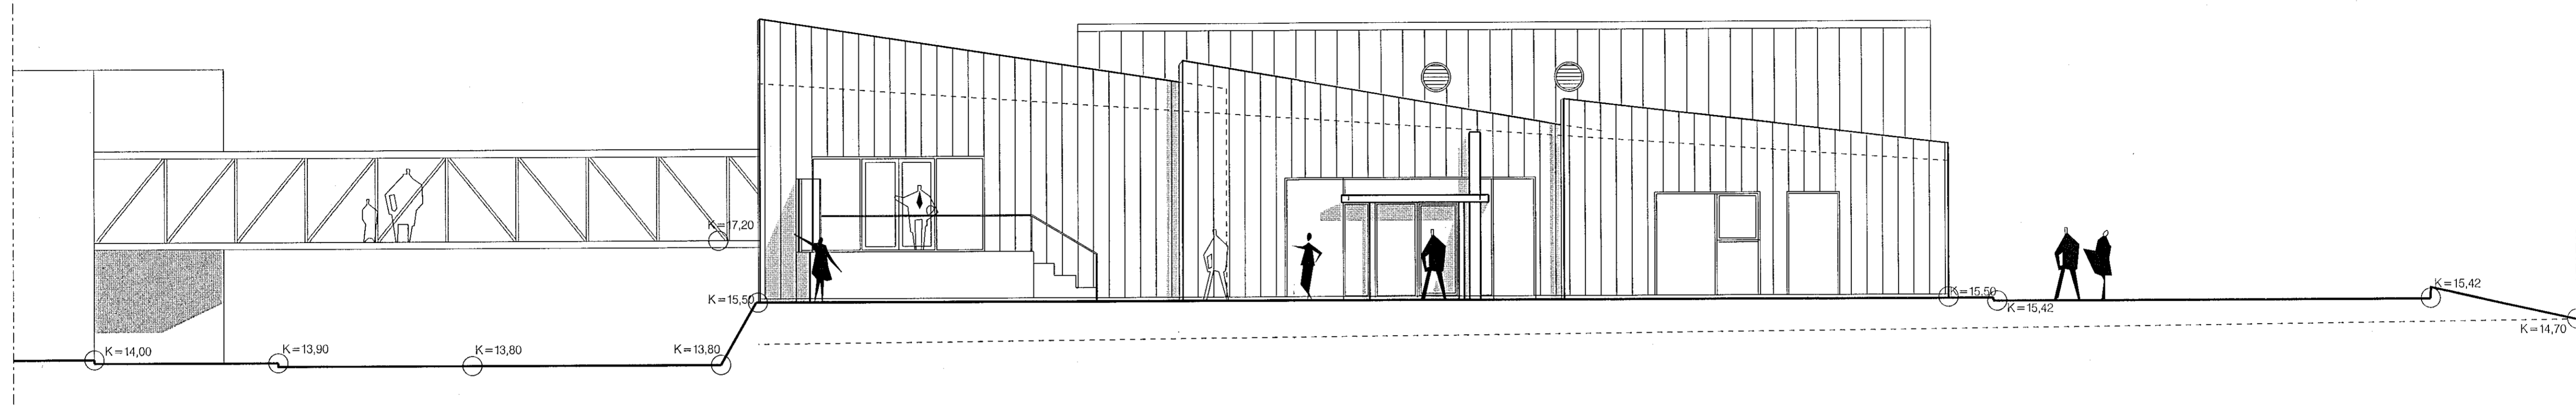

Útlit Vestur

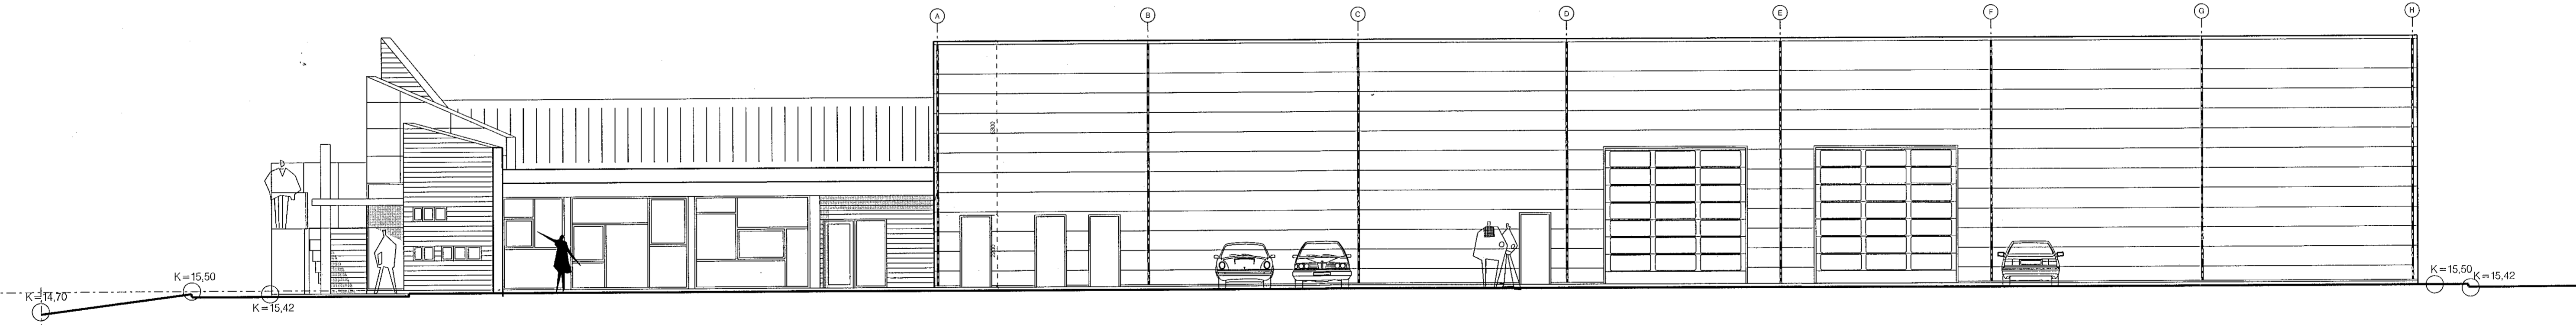

Útlit Suður



Verkefni: Selhella 7
Útlit Vestur og Suður



Digitally signed by Gunnar H. Kjúgumason
DN: cn=Gunnar H. Kjúgumason, o=Kjúgumason, ou=Kjúgumason, email=gunnar@kju.com
Reason: I am the author of this document
Date: 2019-05-22 09:52

Teikning nr. 006
Mál 1:100
Dagsg. 15.01.19
Teiknad GP
Fiskislið 31 101 Reykjavík
Sími: 551790 gperk@gpark.is
E-mail: gperk@gpark.is
Date: 2019-05-22 09:52