




ÚTLIT SUÐ-VESTUR

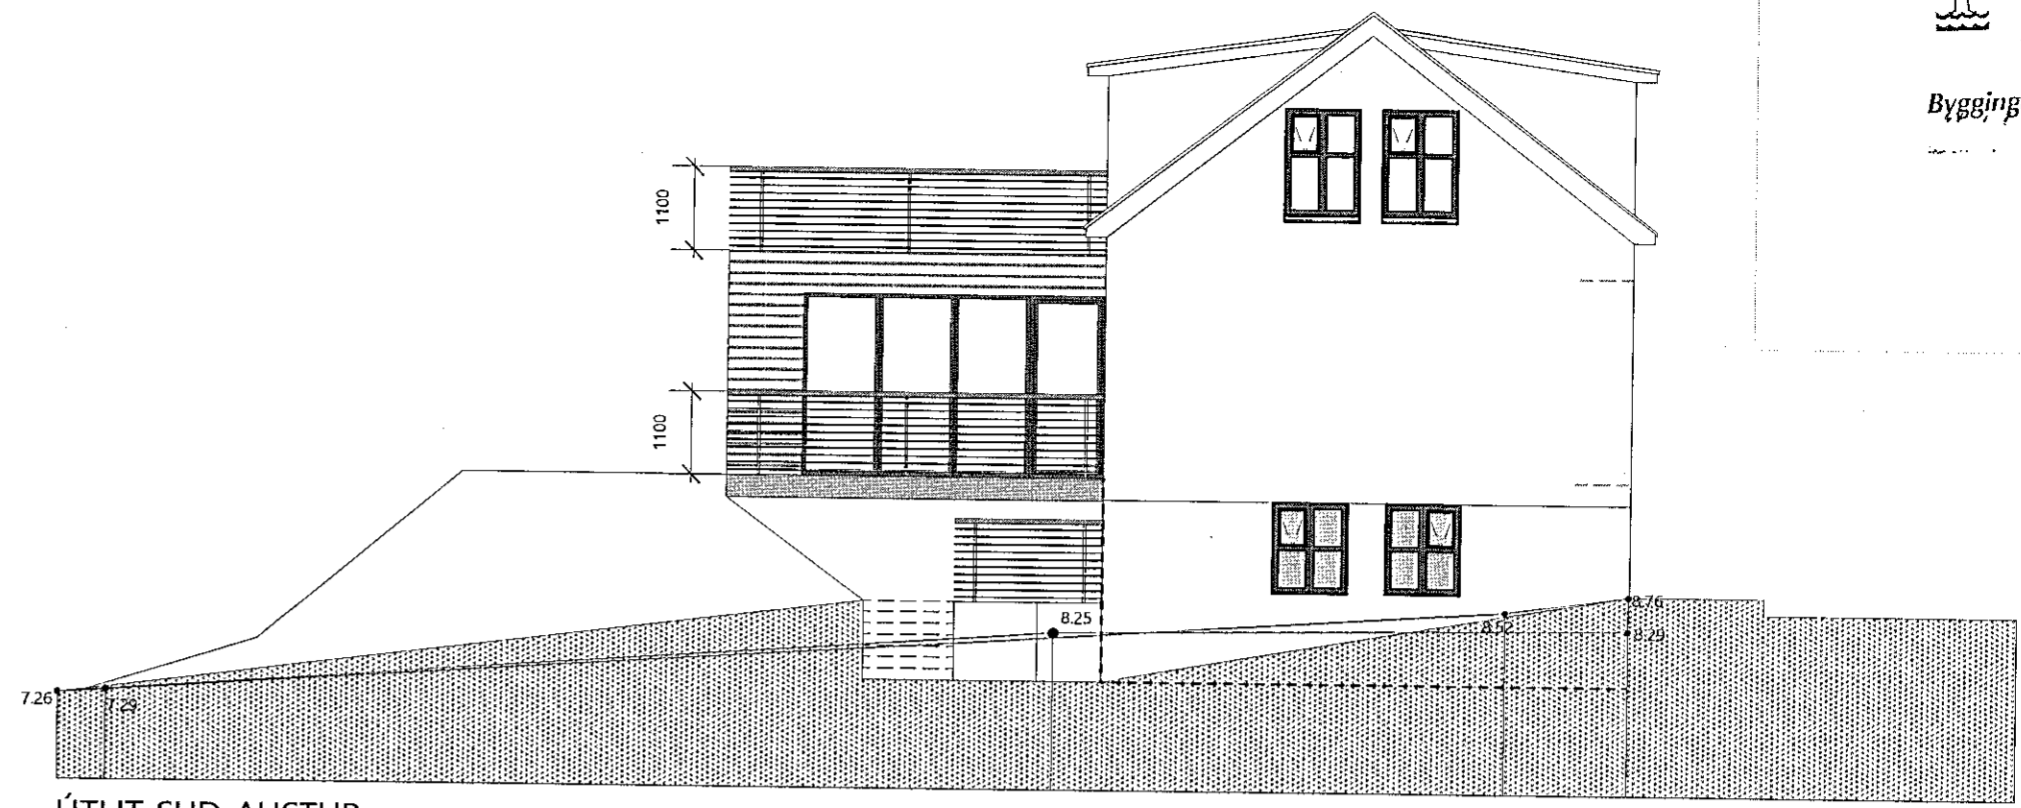


ÚTLIT SUÐ-AUSTUR

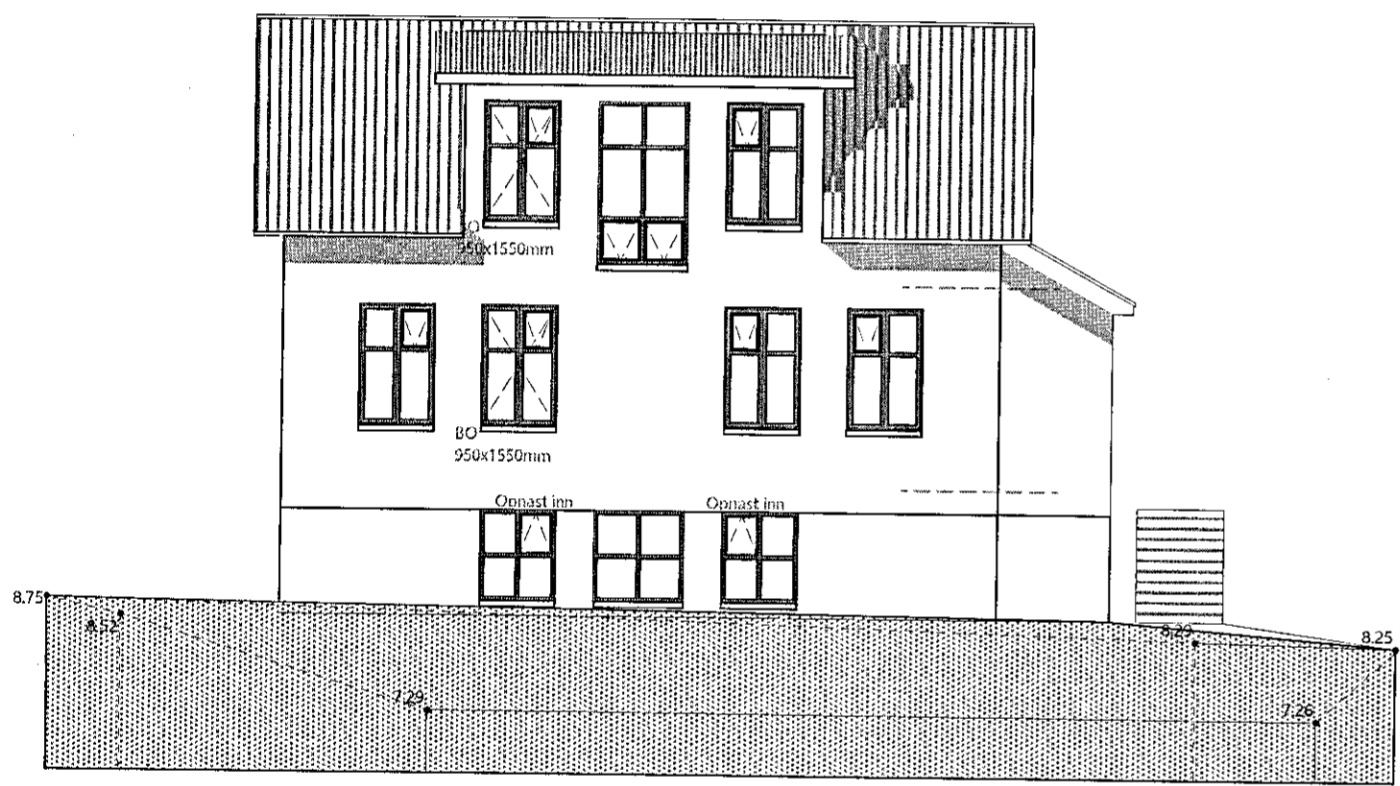


ÚTLIT NORÐ-AUSTUR

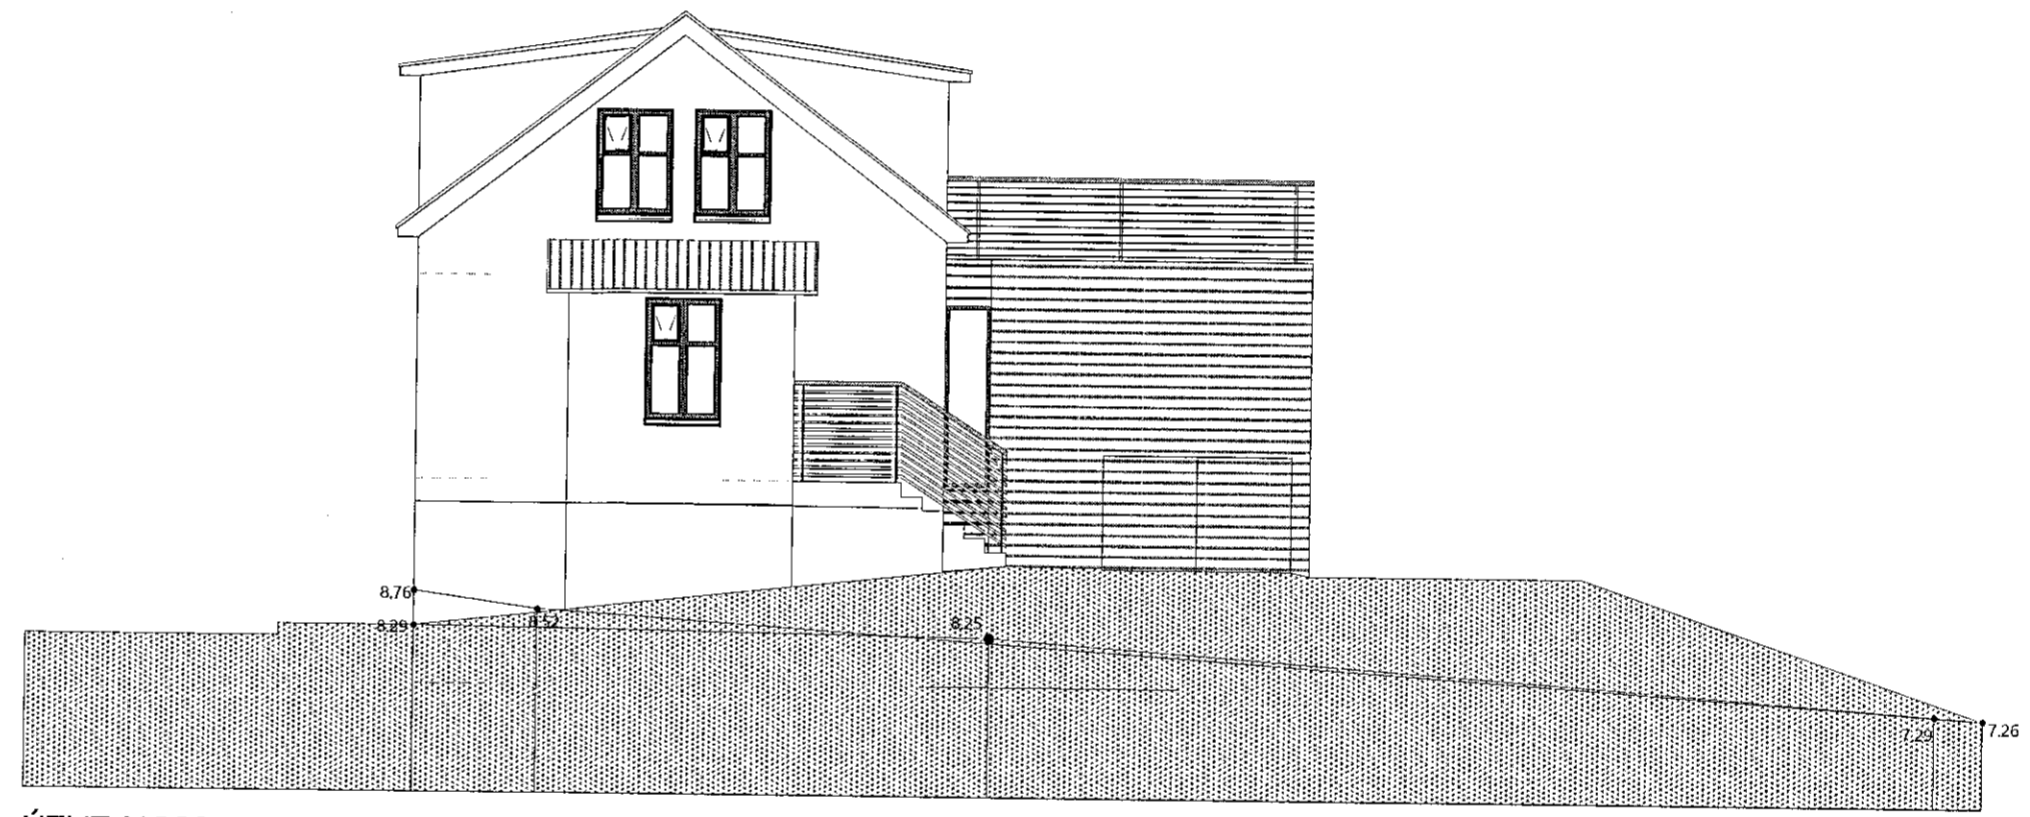

ÚTLIT NORÐ-VESTUR

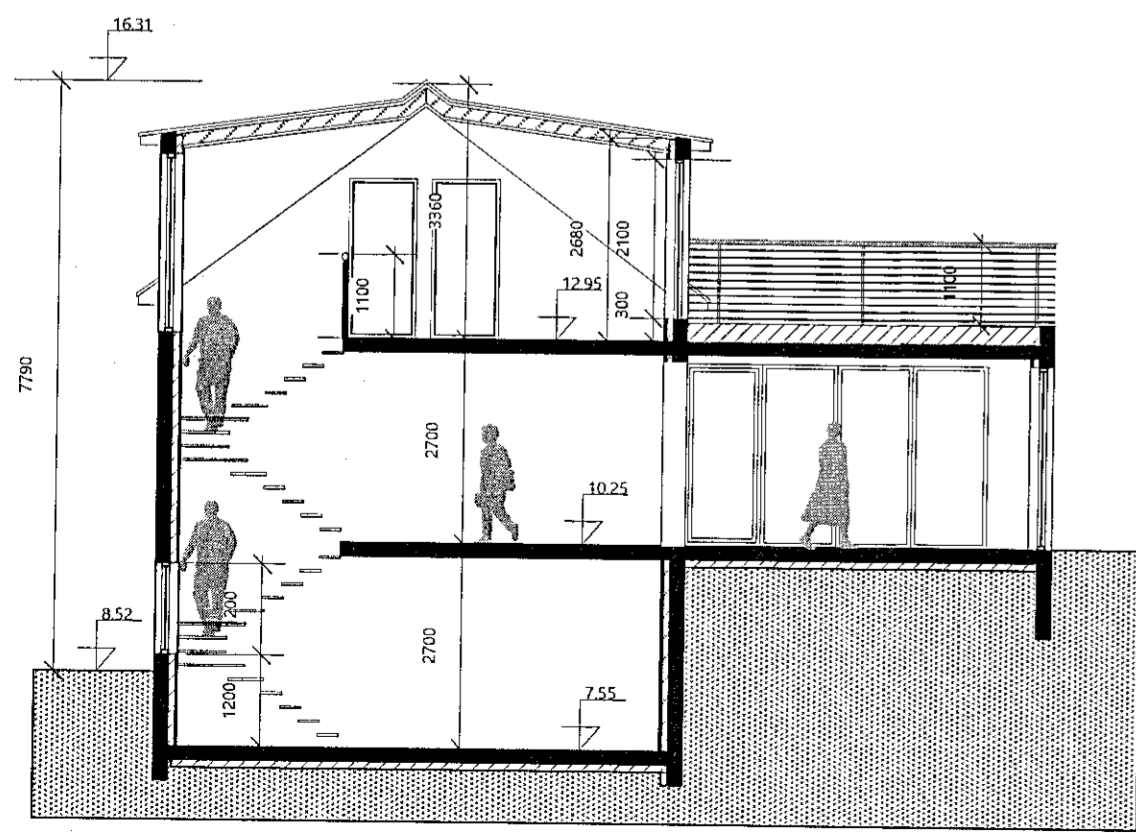

SNEIÐING A-A

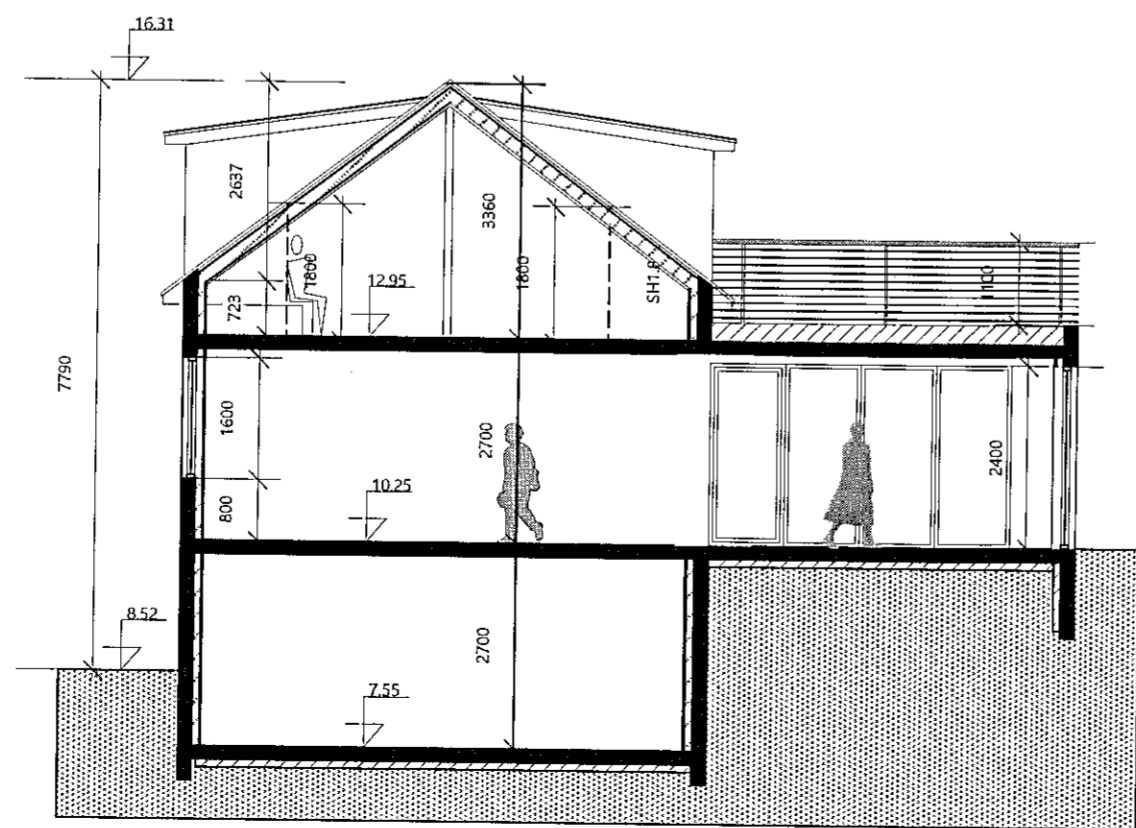

SNEIÐING B-B

VERK
AUSTURGATA 36
TEIKNING
AFSTÖÐUMYND
VERKKAUPI
INGVAR ARASON

MÆLIKVARÐI: 1:100 (m.v. A2)	TEIKNING NR:
DAGSETNING: 13.6.2019	TEIKNAD: GÓJ



GUNNLAUGUR Ó. JOHNSON
arkitekt faí
ARBÖT: 270 MOSFELLSBÆ
KT:0806577819
S: 864 2625
E: go.j@centrum.is