



Teikningar byggingaefndarsett	
Teikn.nr.	Inniheldur
A101	Utlit
A102	Grunnmynd
A103	Sneiðingar og 3D
A104	Afsetðumynd skráningatafla og byggingalýsing

1907217 19.08.2019


Samþykkt þann
21. ágú. 2019
Byggingafulltíðinn í Hlíðarhlíð

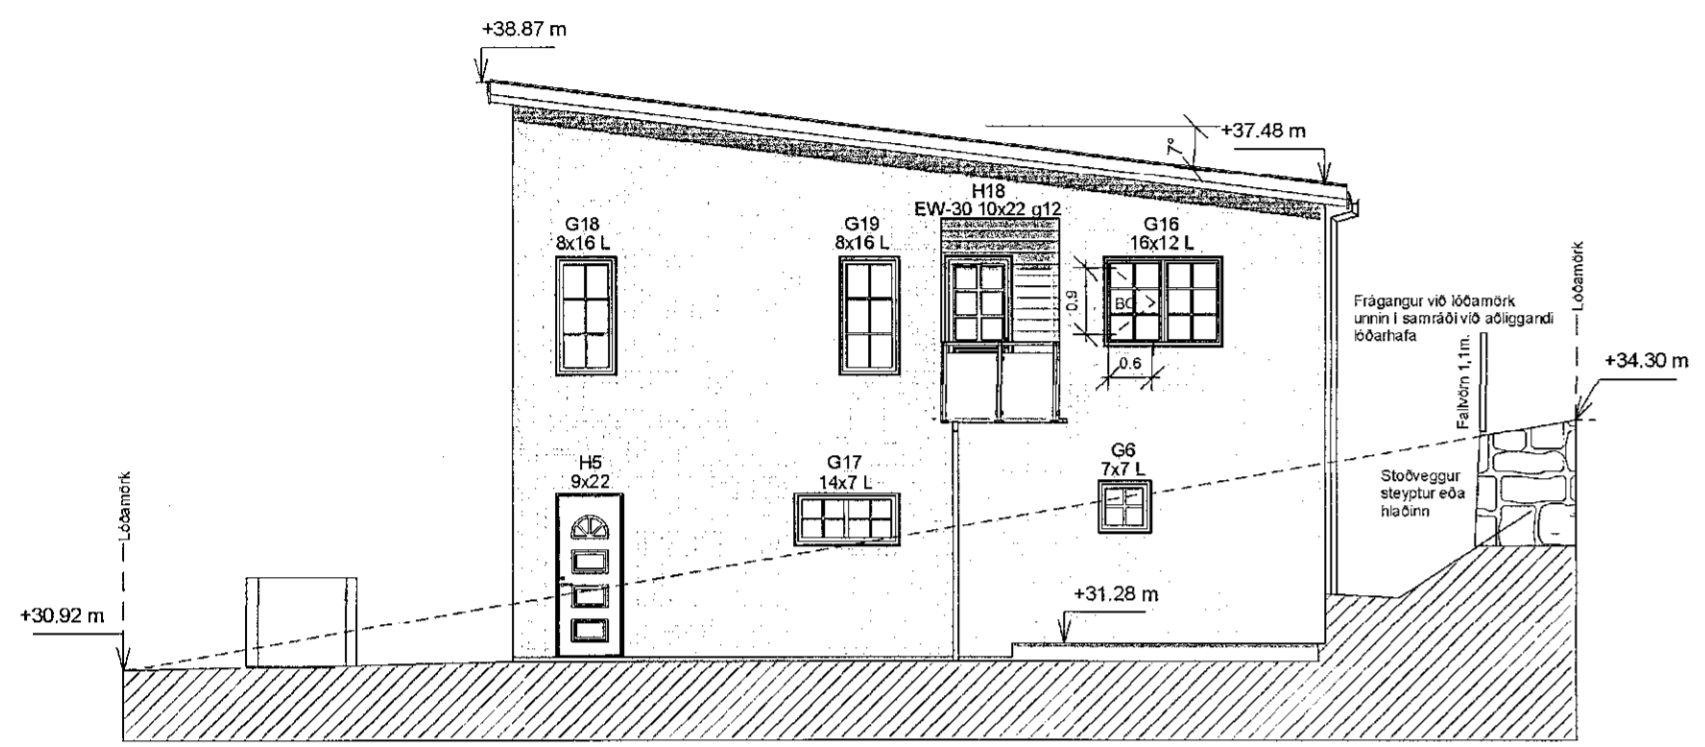


Austur 1 : 100

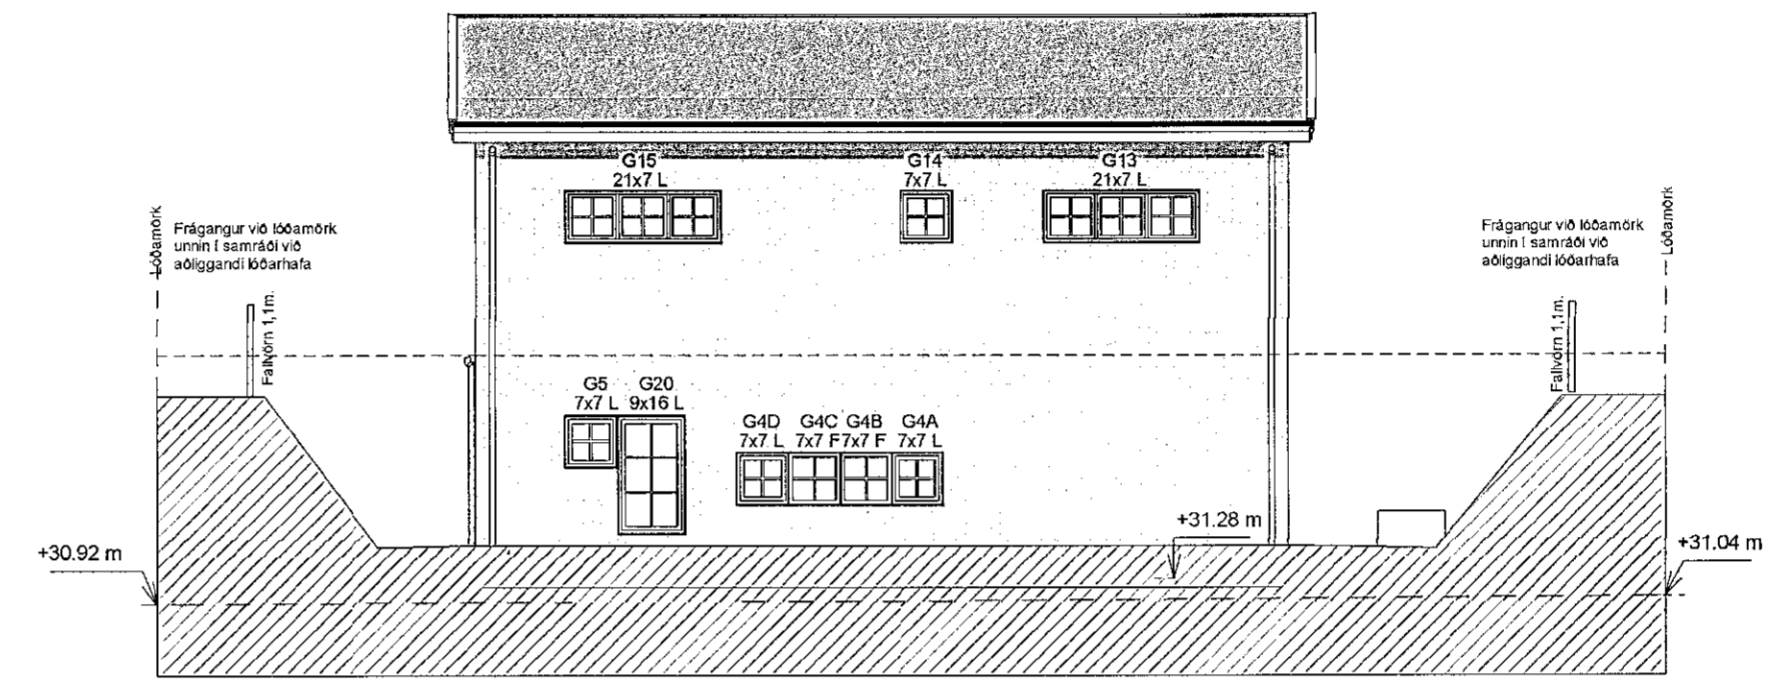

Norður 1 : 100

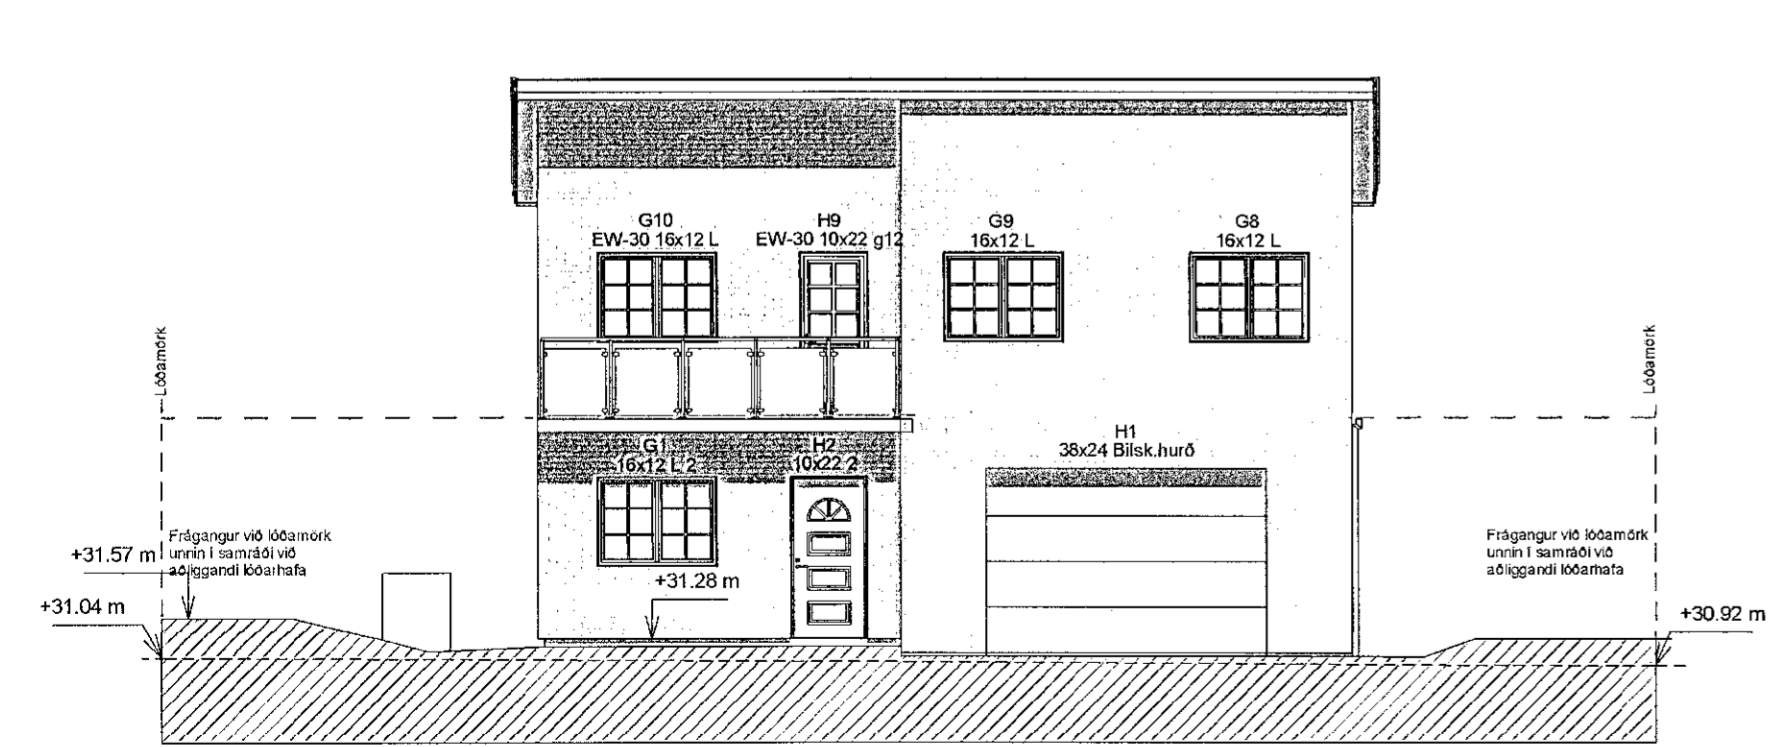

Suður 1 : 100

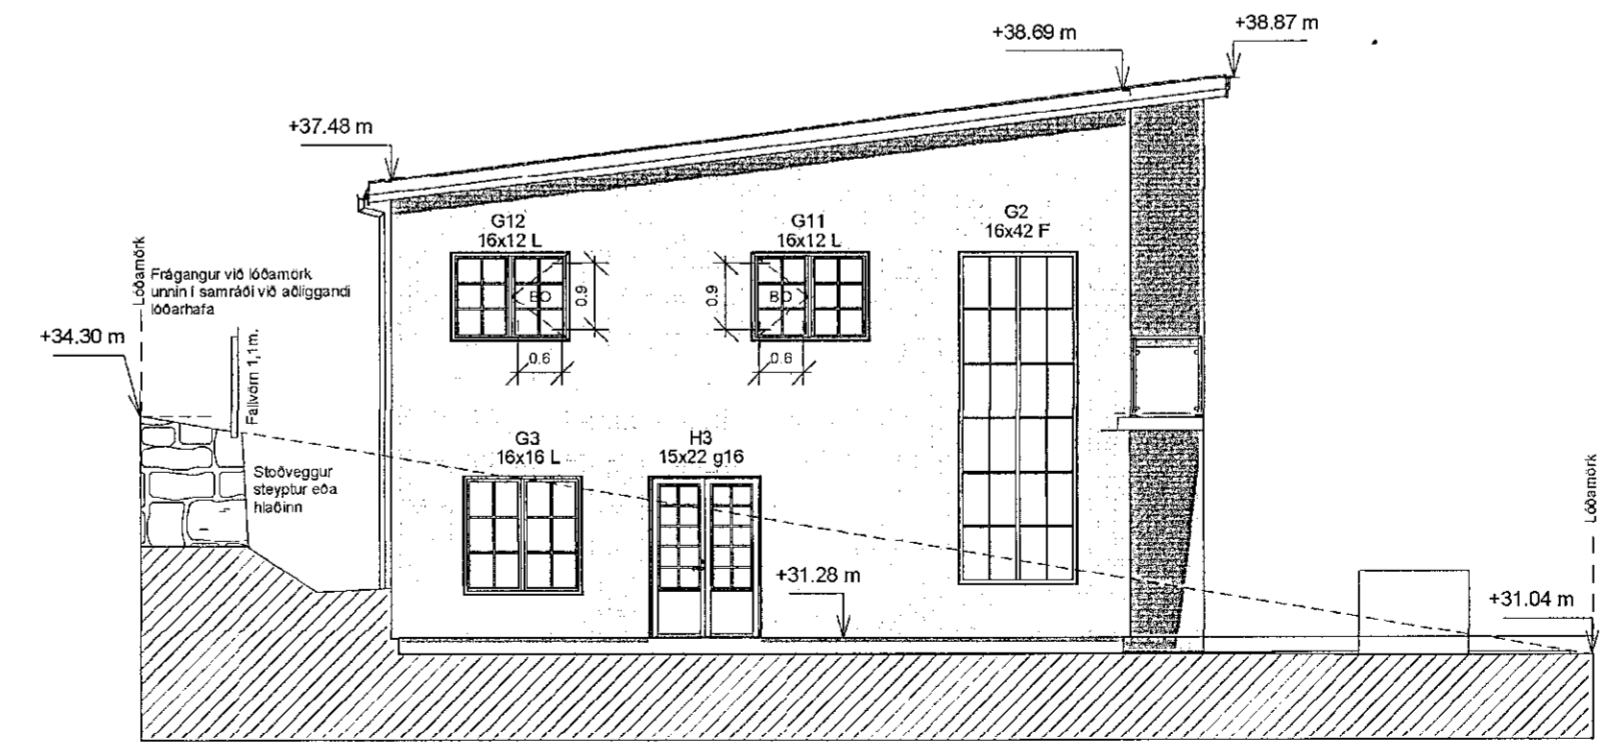

Vestur 1 : 100

BREYTINGAR:

NR.	DAGS	Sign	BREYTING

K.J. ARK síf. 650319-0360
Tel. 899 3234
Tel. 897 0375
E-mai. jon@kjonnun.is

HÖNNUN - SKIPULAG - RÁÐGJÖF
Kjartan Rafnson Fi/DSA 270365-3539
Jón Magnús Halldórsson Byggingafr.BTH 091162-3509

S.p. *[Signature]*
Verk
Malarskarð 16



Teikning
Utlit

Kvarði

1 : 100

Dags.
14.08.2019
Teiknað af
jmh

TEIKNING NR.

A101