



1907217

19.08.2019


Samþykkt þann  
21. ágú. 2019  
Byggingafulltúinn í Hafnarfirði

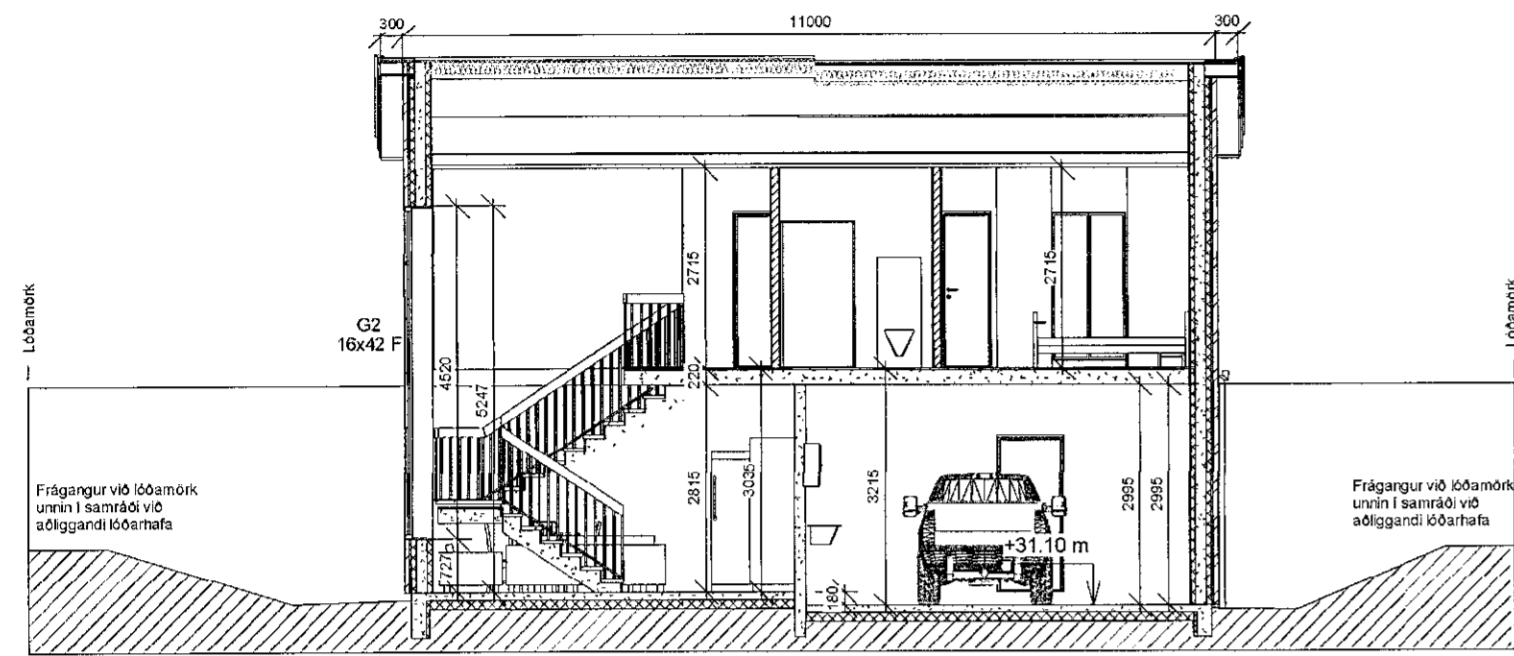


Sneiðing A 1 : 100

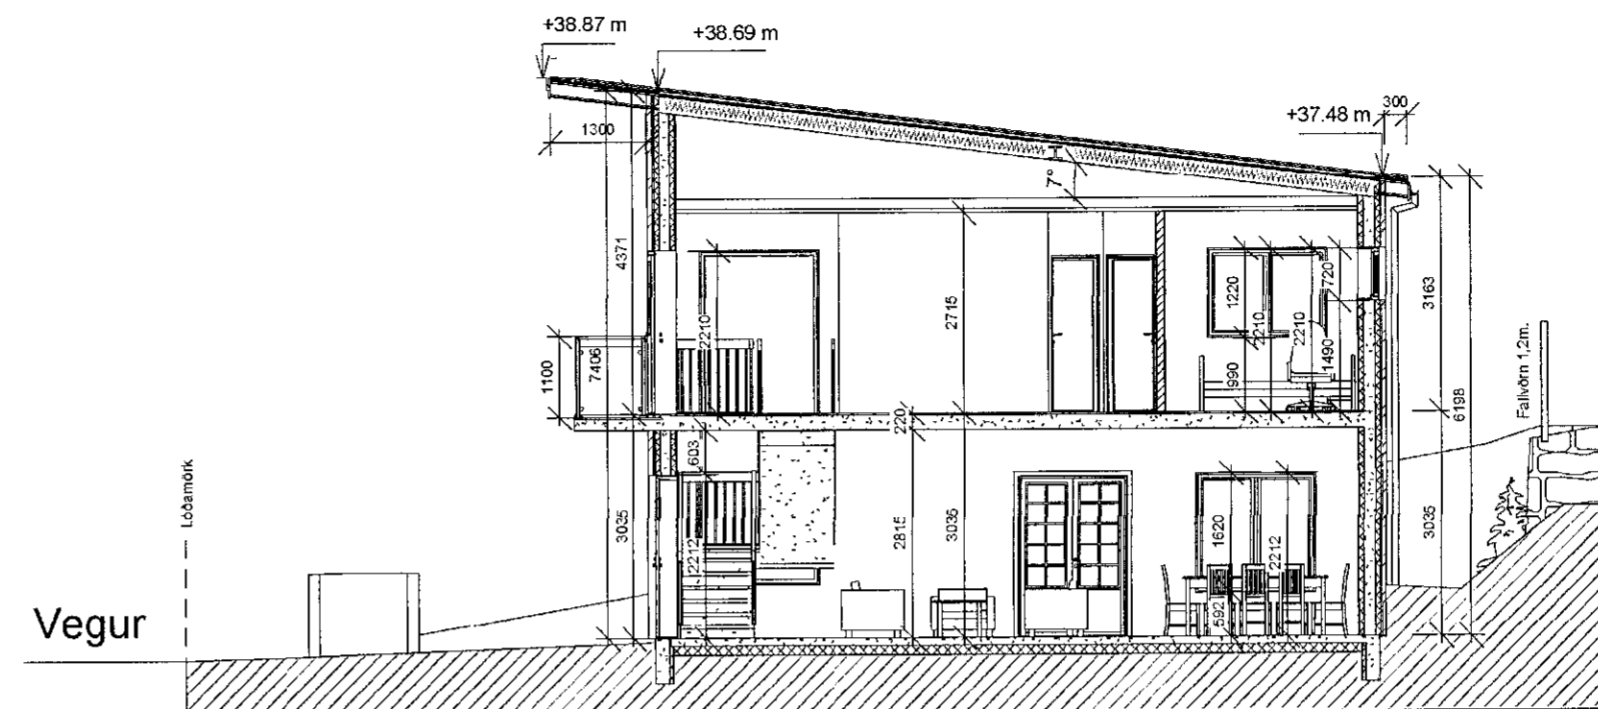


Sneiðing B 1 : 100

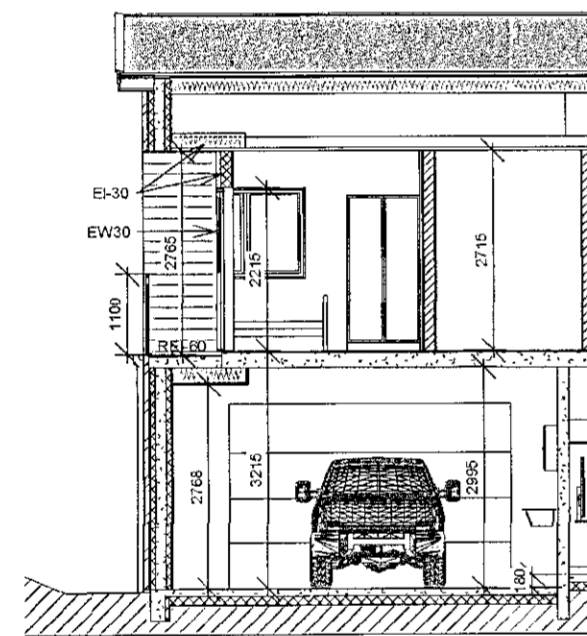

Sneiðing D 1 : 100

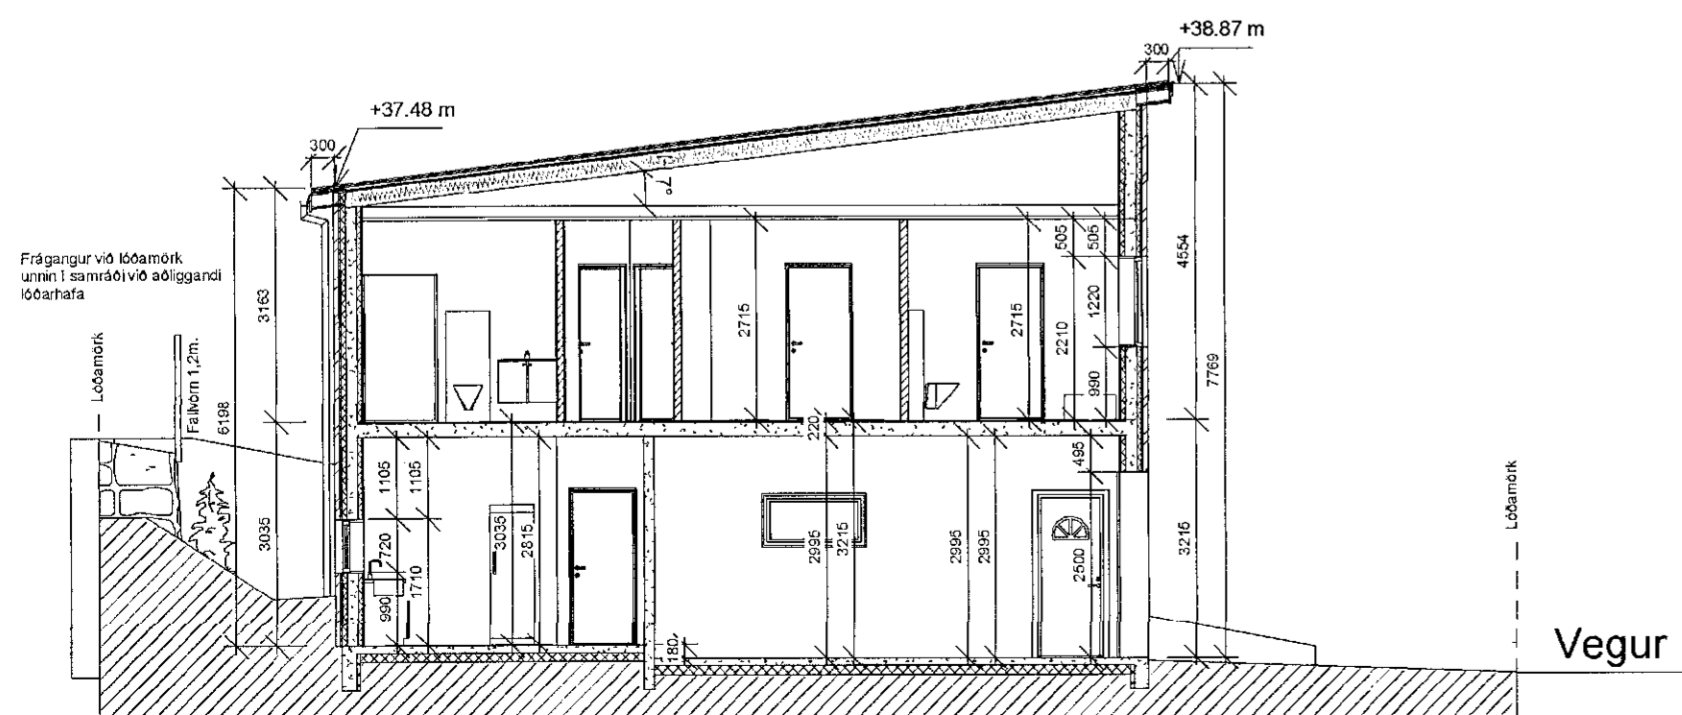

Sneiðing C 1 : 100

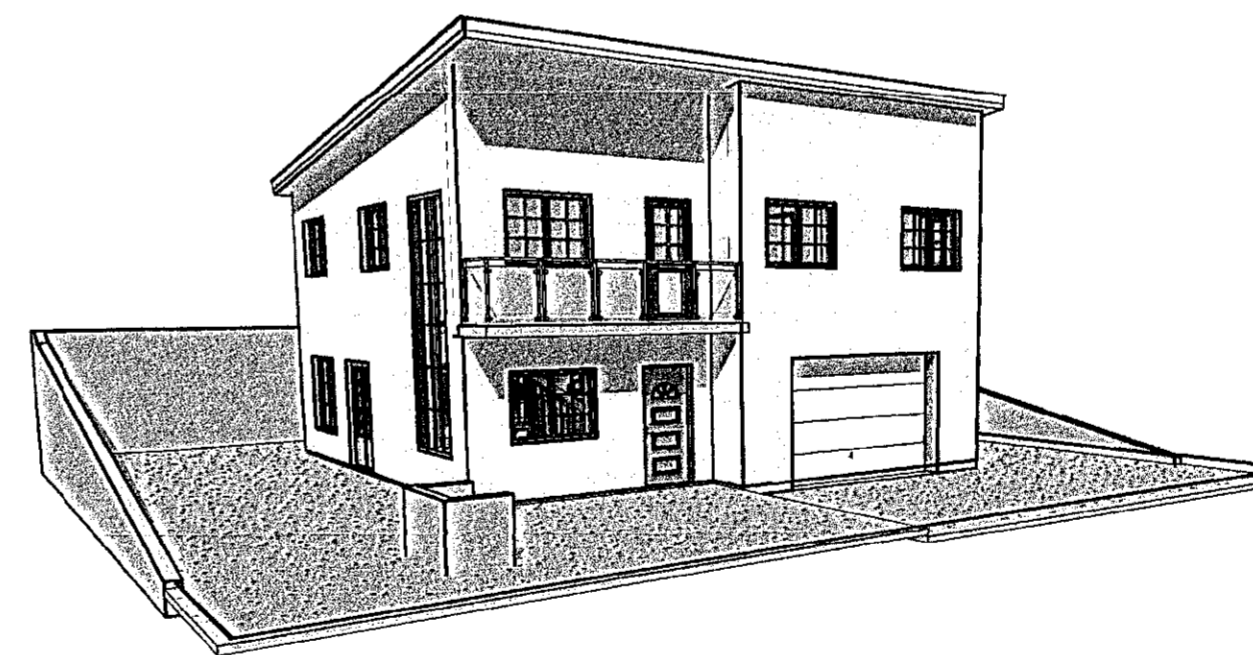

Perspektiv SV

BREYTINGAR:  
NR. DAGS Sign BREYTING

NR.	DAGS	Sign	BREYTING

K.J. ARK slf. 650319-0360  
Tel. 899 3234  
Tel. 897 0375  
E-mai. jon@kjhonnun.is

HÖNNUN - SKIPULAG - RÁÐGJÖF  
Kjartan Rafnson FV/DSA 270365-3539  
Jón Magnús Halldórsson Byggingafr.BTH 091162-3509  
S.p. *Jón Magnús Halldórsson*  
Verk  
Malarskarð 16

Teikning  
Sneiðingar og 3D



Kvarði  
1 : 100

Dags.  
14.08.2019  
Teiknað af  
jmh

TEIKNING NR.  
A103