


Teikningar byggingaefndarsett	
Teikn.nr.	Inniheldur
A101	Utlit
A102	Grunnmynd
A103	Sneiðingar og 3D
A104	Afsetðumynd skráningatafla og byggingalýsing


1907217

19.08.2019


Samþykkt þann  
21. ágú. 2019  
Byggingafulltúinn í Hlíðinni

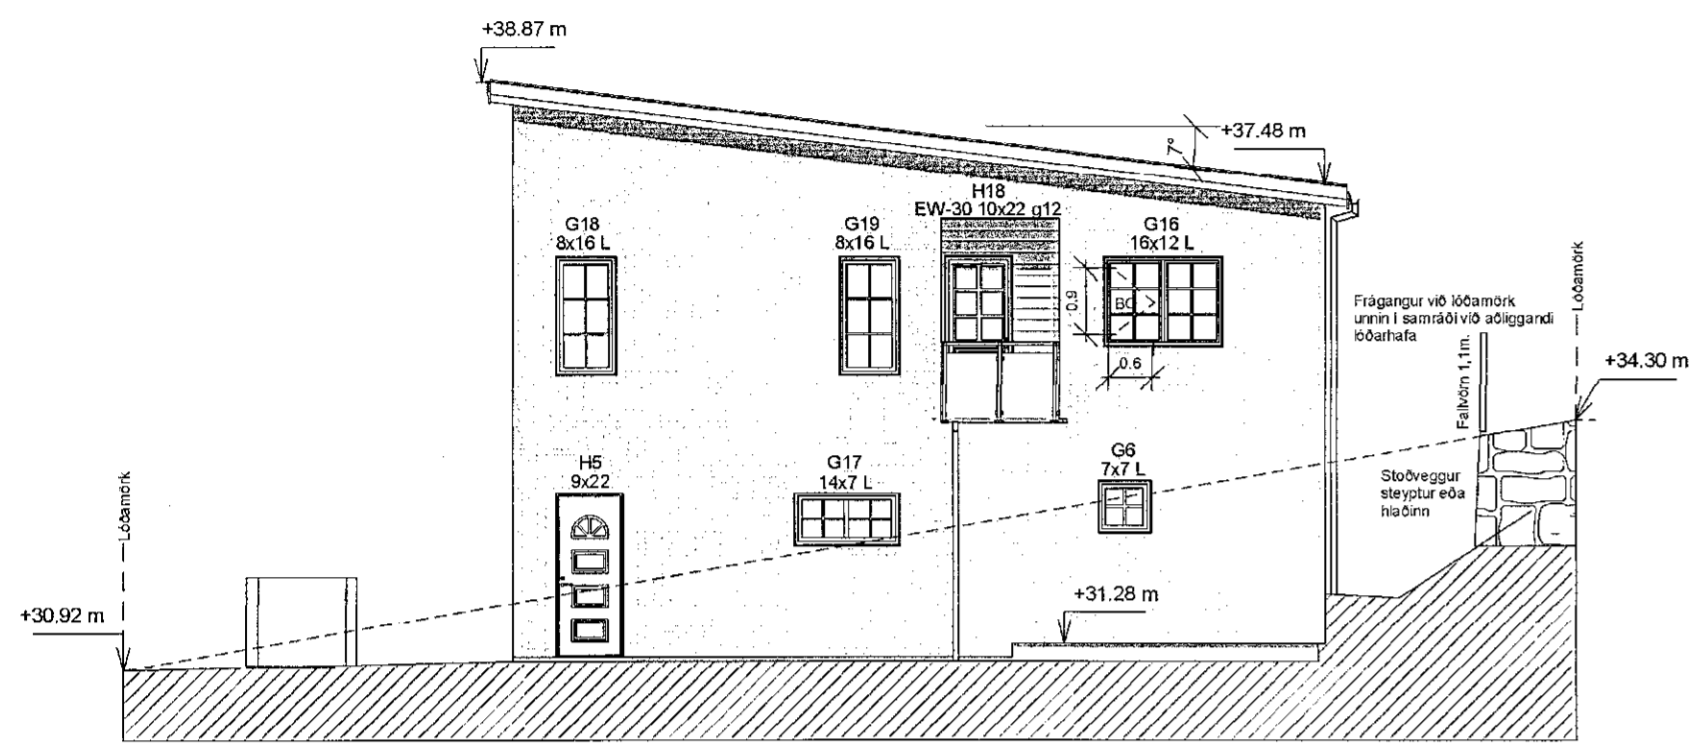


Austur 1 : 100

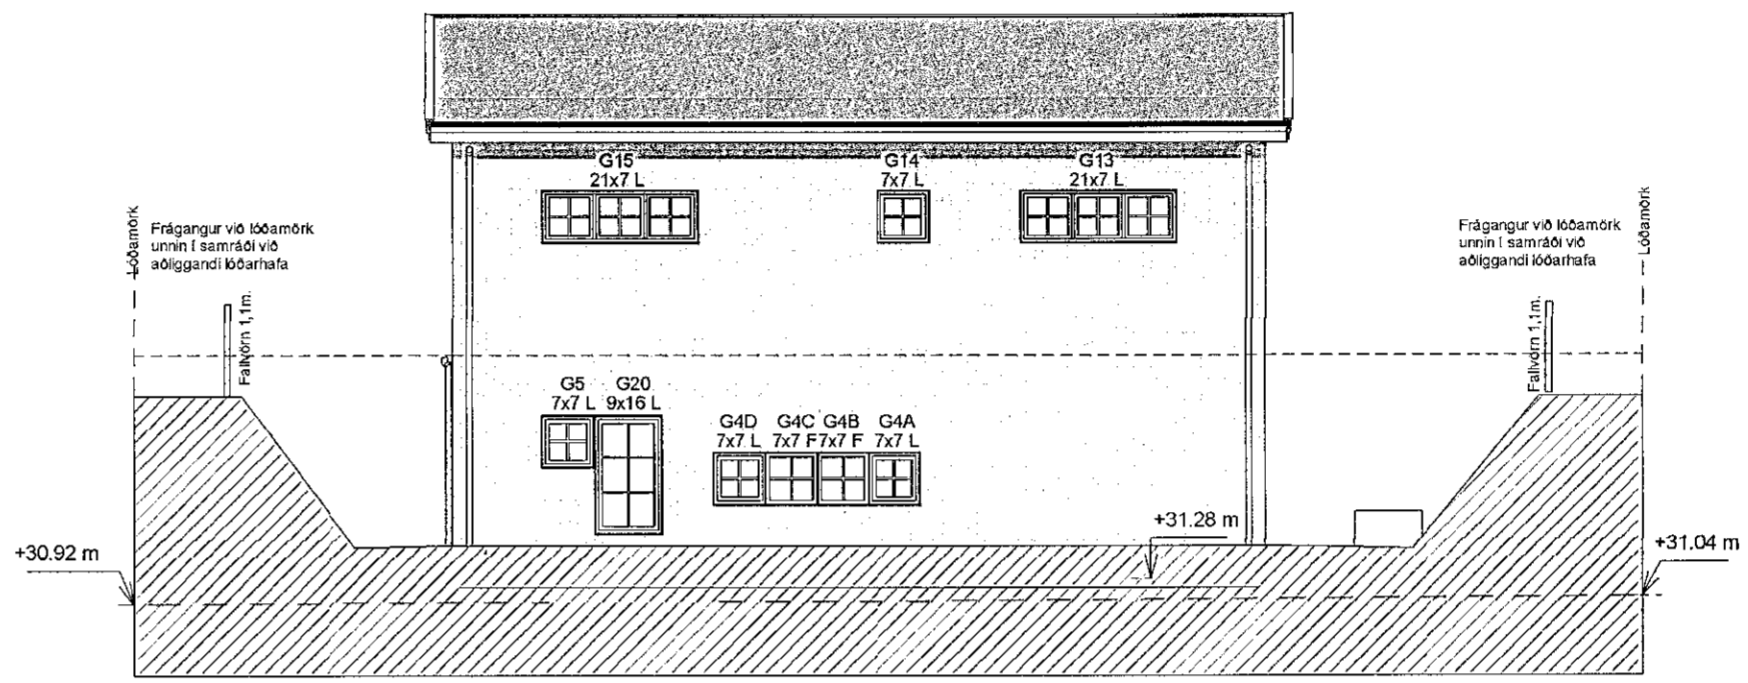

Norður 1 : 100

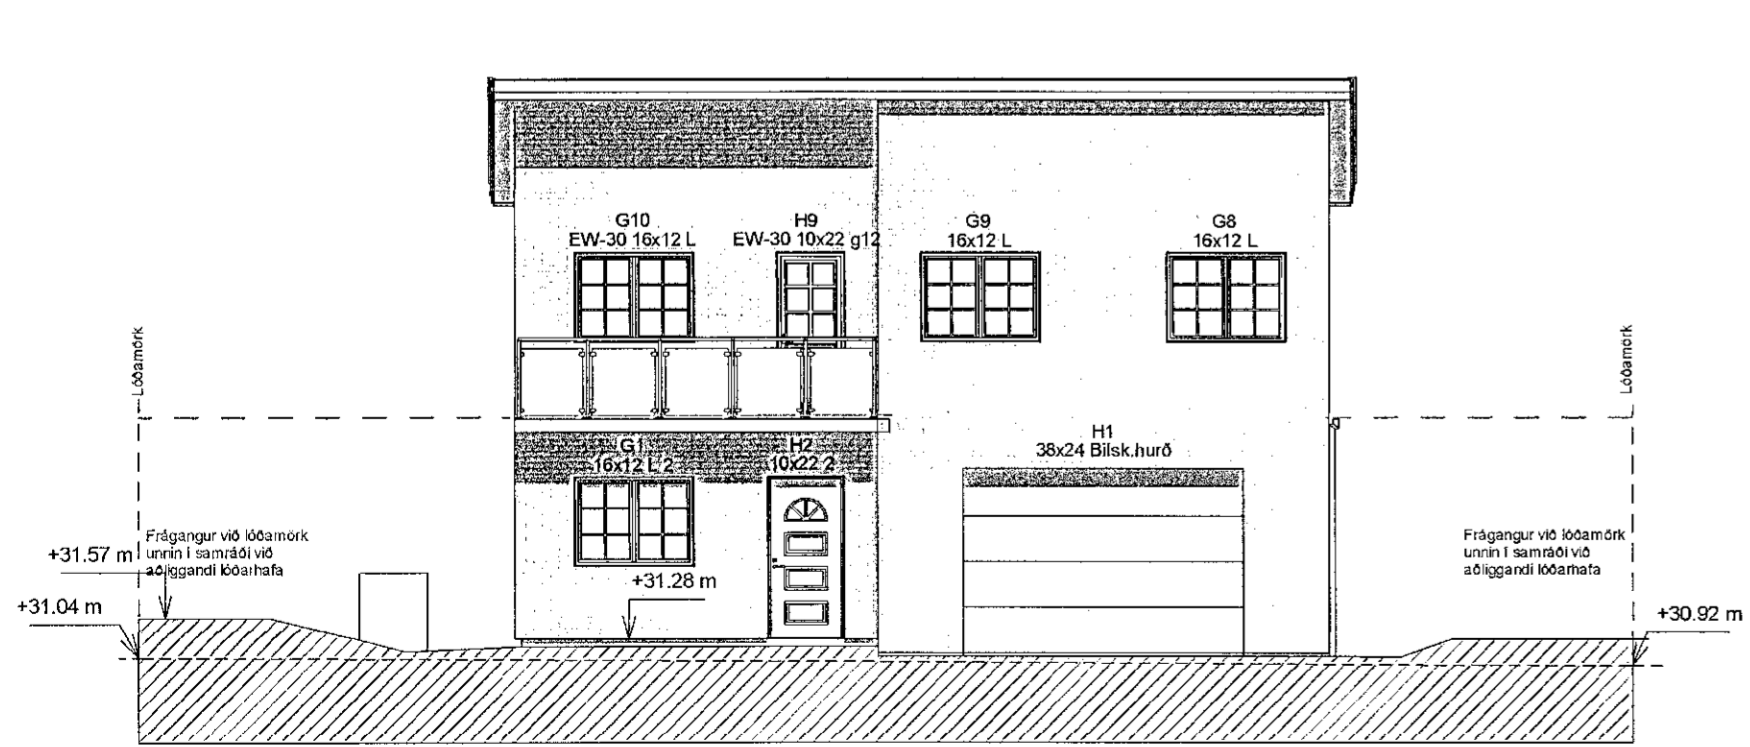

Suður 1 : 100

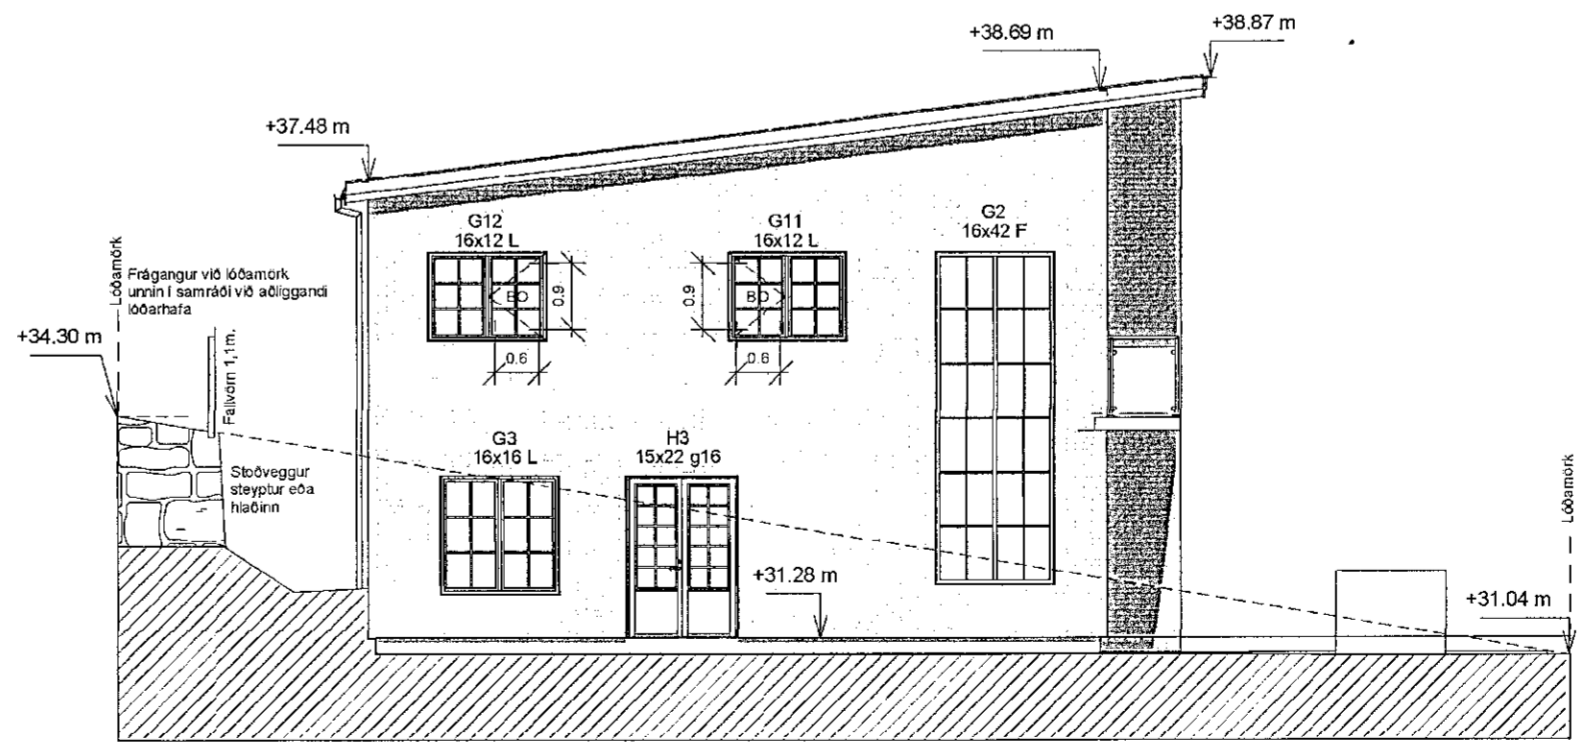

Vestur 1 : 100

BREYTINGAR:  
NR. DAGS Sign BREYTING

NR.	DAGS	Sign	BREYTING

**K.J. ARK síf.** 650319-0360  
Tel. 899 3234  
Tel. 897 0375  
E-mai. jon@kjonnun.is

**HÖNNUN - SKIPULAG - RÁÐGJÖF**  
Kjartan Rafnson Fi/DSA 270365-3539  
Jón Magnús Halldórsson Byggingafr. BTH 091162-3509

S.p. *[Signature]*  
Verk  
Malarskarð 16



Teikning  
Utlit

Kvarði

1 : 100

Dags.  
14.08.2019  
Teiknað af  
jmh

TEIKNING NR.

**A101**