
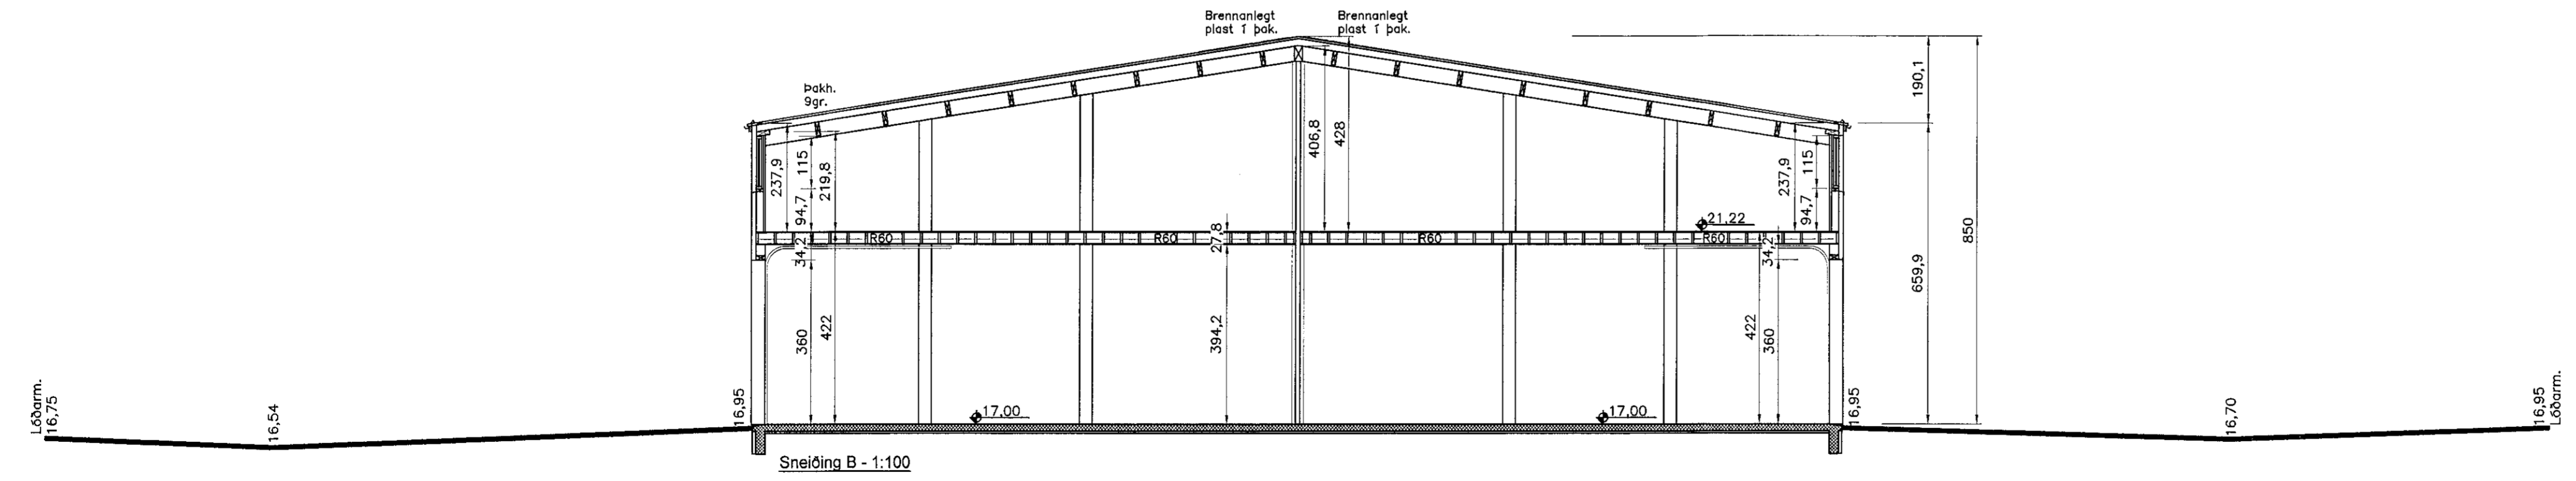
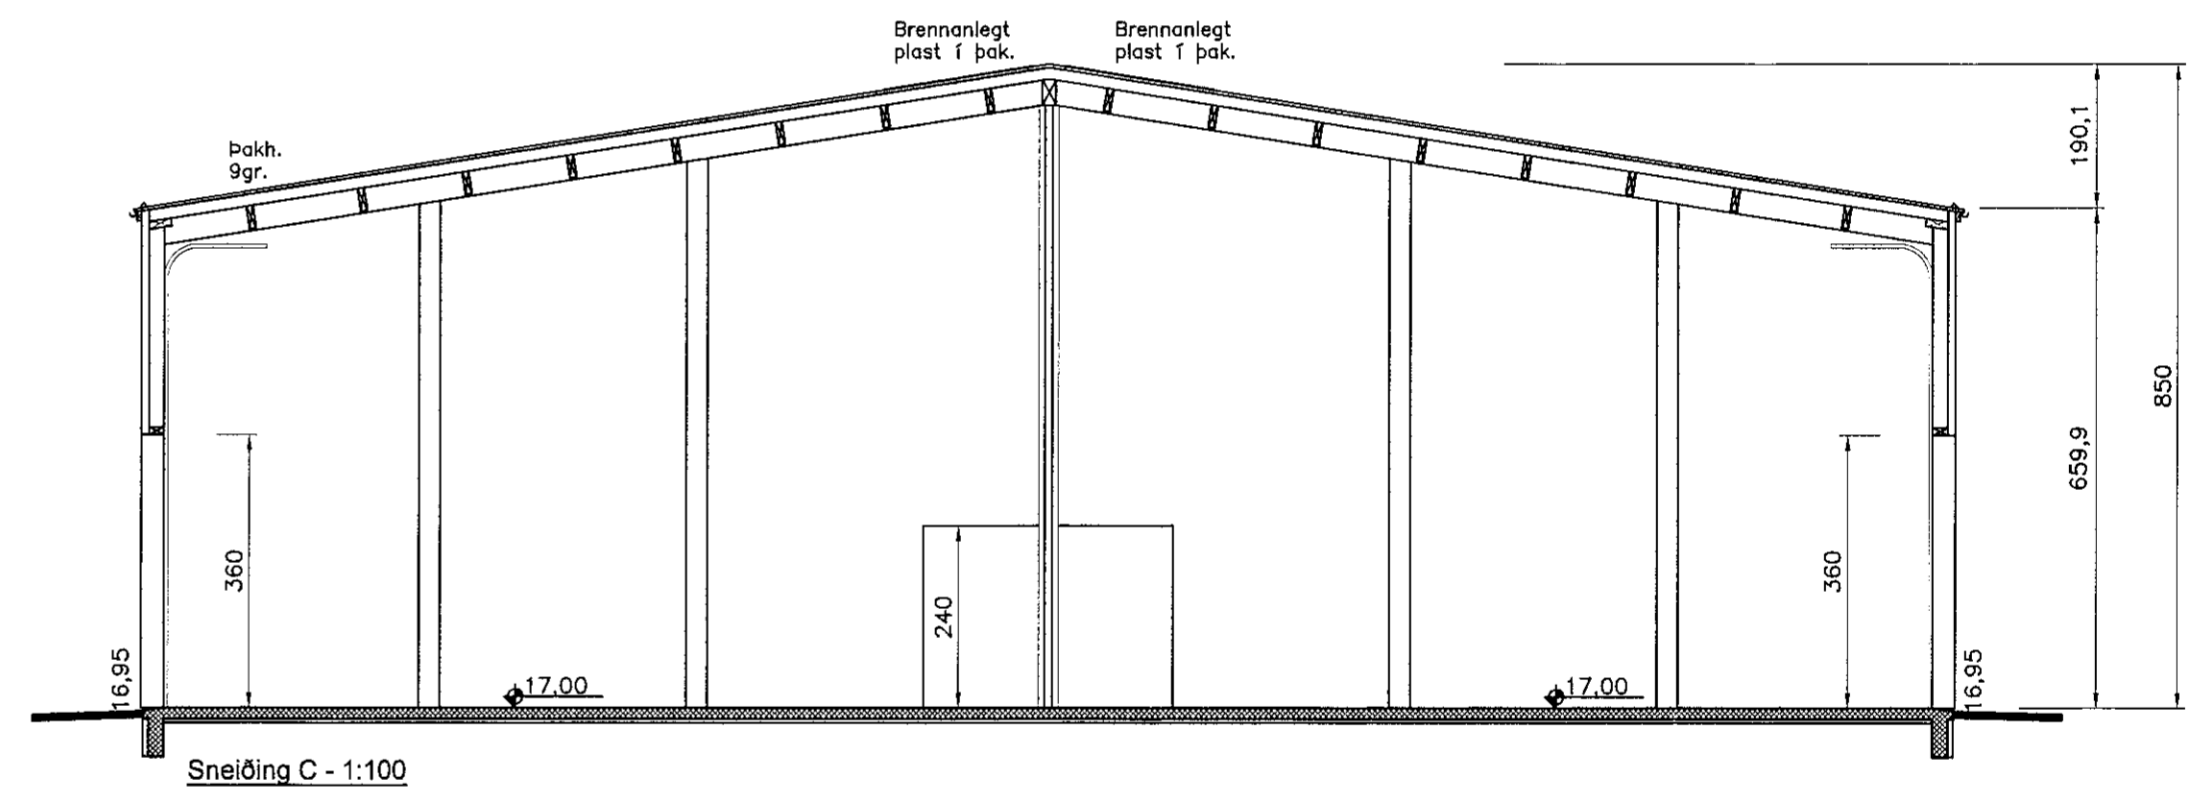
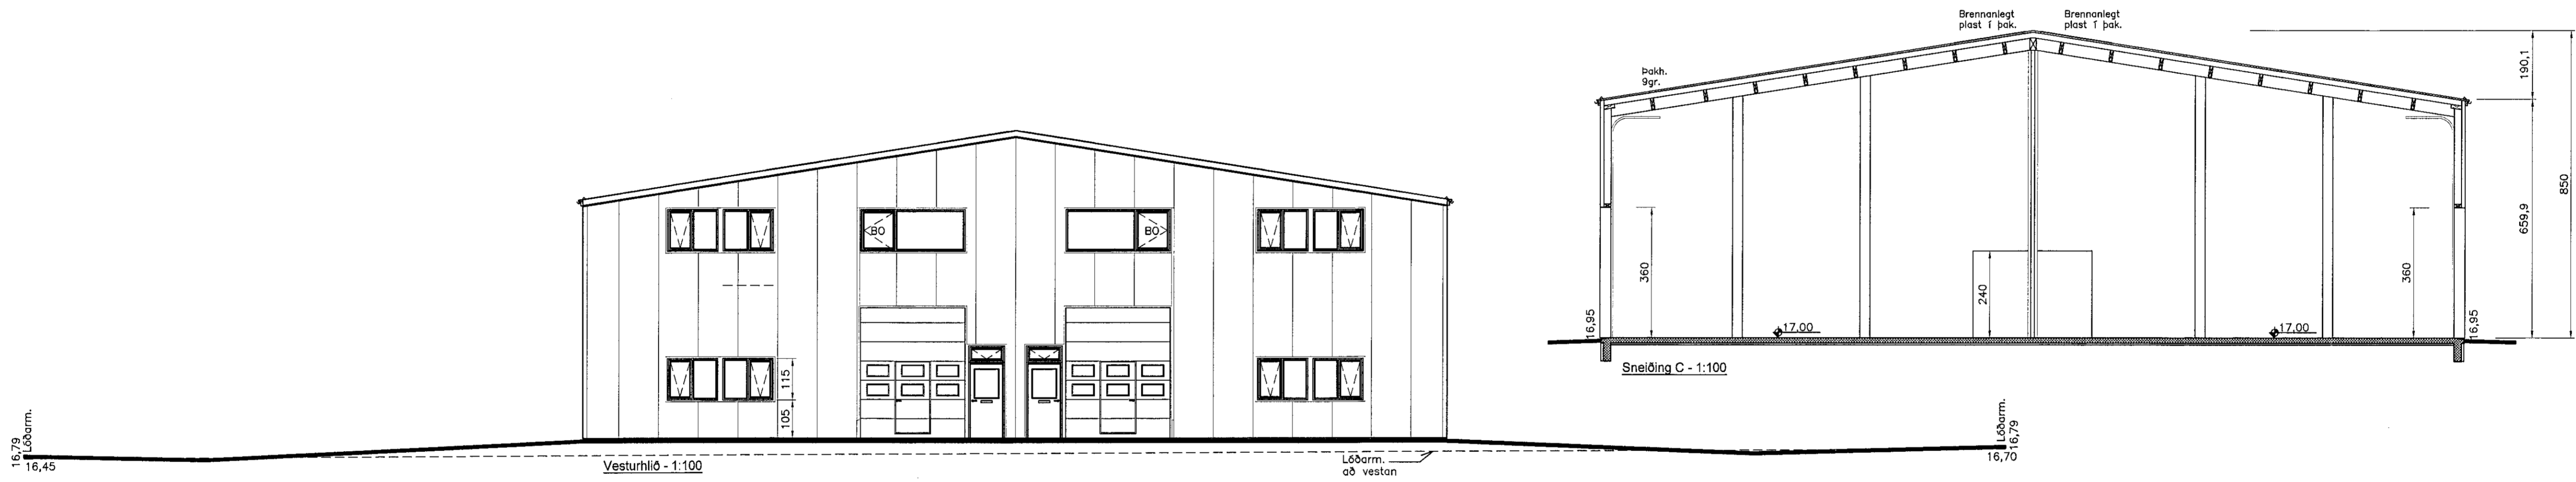
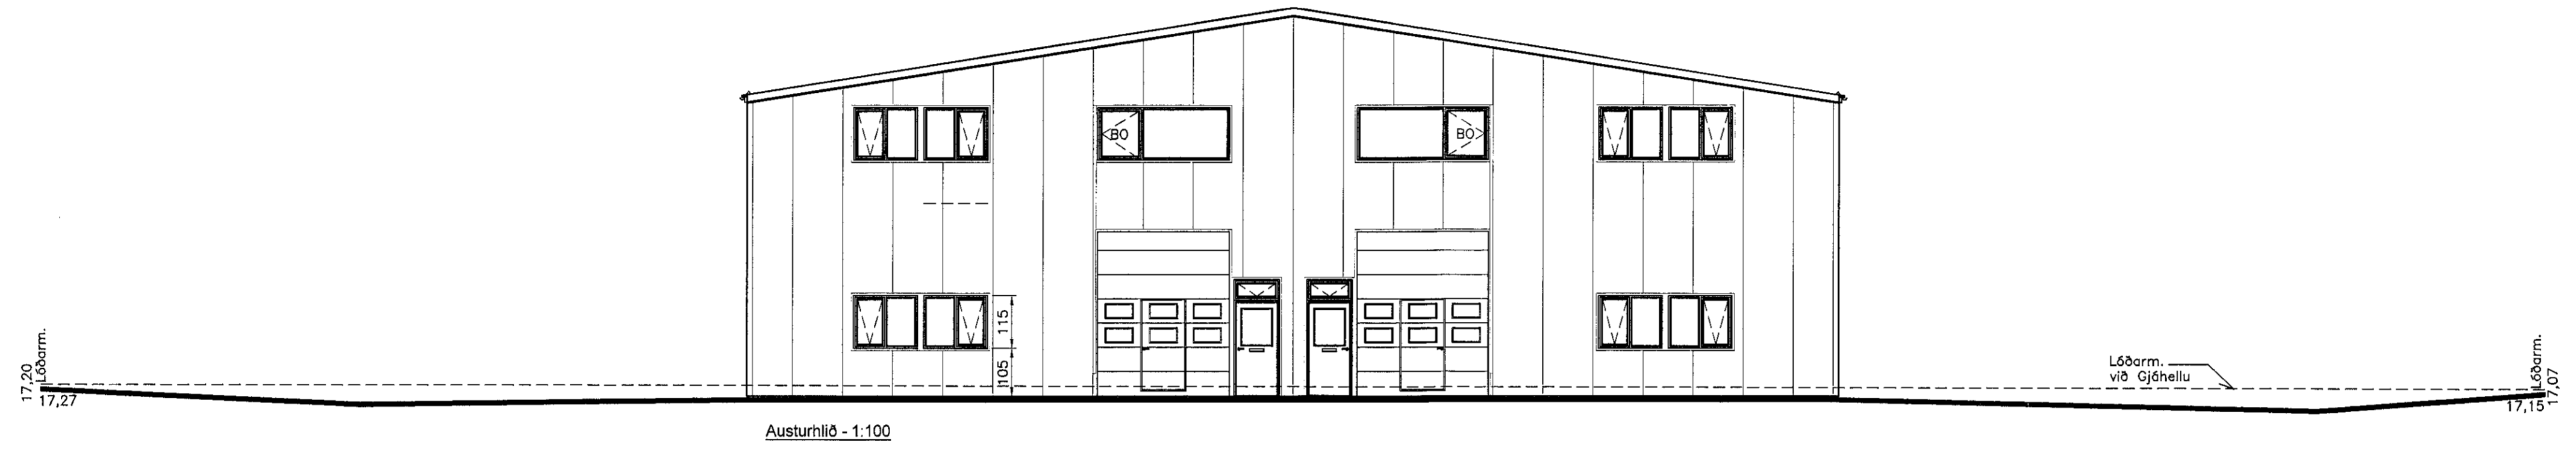


Samþykkt þann
28. ágú. 2019
Byggingafulltrúinn í Hafnarfirði

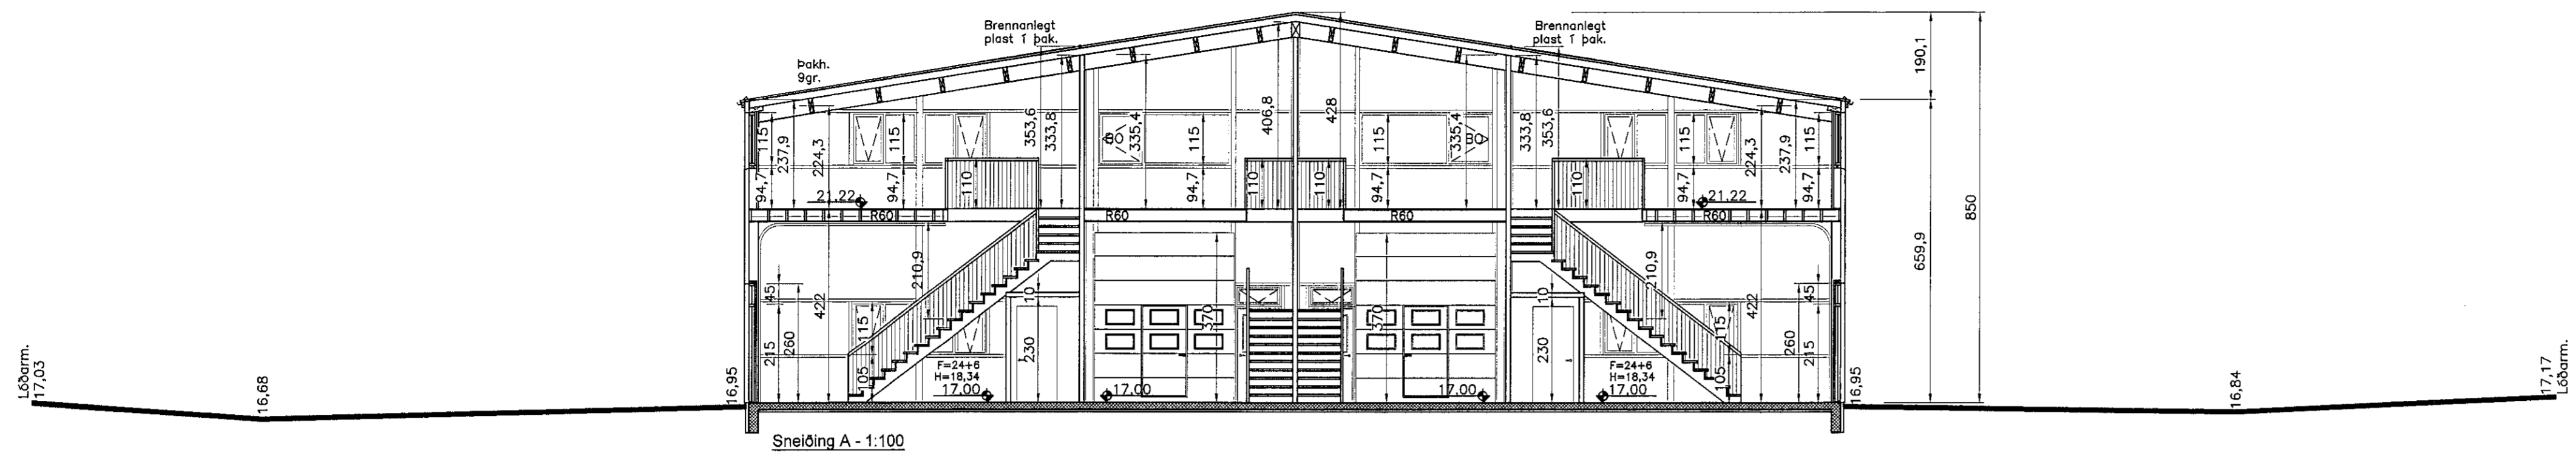

27.08.2019
SHS
Álin Mj

NR.	DAGS	BREYTING
A		
B		
C		
Ást.		

H.S.Á. TEIKNISTOFA
TGT Hús ehf. · SUNNHLÍÐ 12 · 603 AKUREYRI · kt. 701210-1230
sími 464-6800 · fax 464-6801 · hars@hara.is · www.hara.is

VERKJÆTI					
HEITI TEIKNINGAR					
Útlit vestur/austur og snið A-B-C.					
VERK NR.	TEIKN NR.	KVÆRDI	1:100	DAGS	10.03.2019
HANNAÐ	TEIKNAD	YFIRFARJ	BREYTING		
19-501	1304	HÁ	HÁ		
HARALDUR S. JÓHANSSON · t. 873149-3399					
STEINMAR H. ÞÓGNVALDSSON · t. 140274-9769					