



Samþykkt þann
 28. ágú 2019
 Byggingafulltrúi *MM*

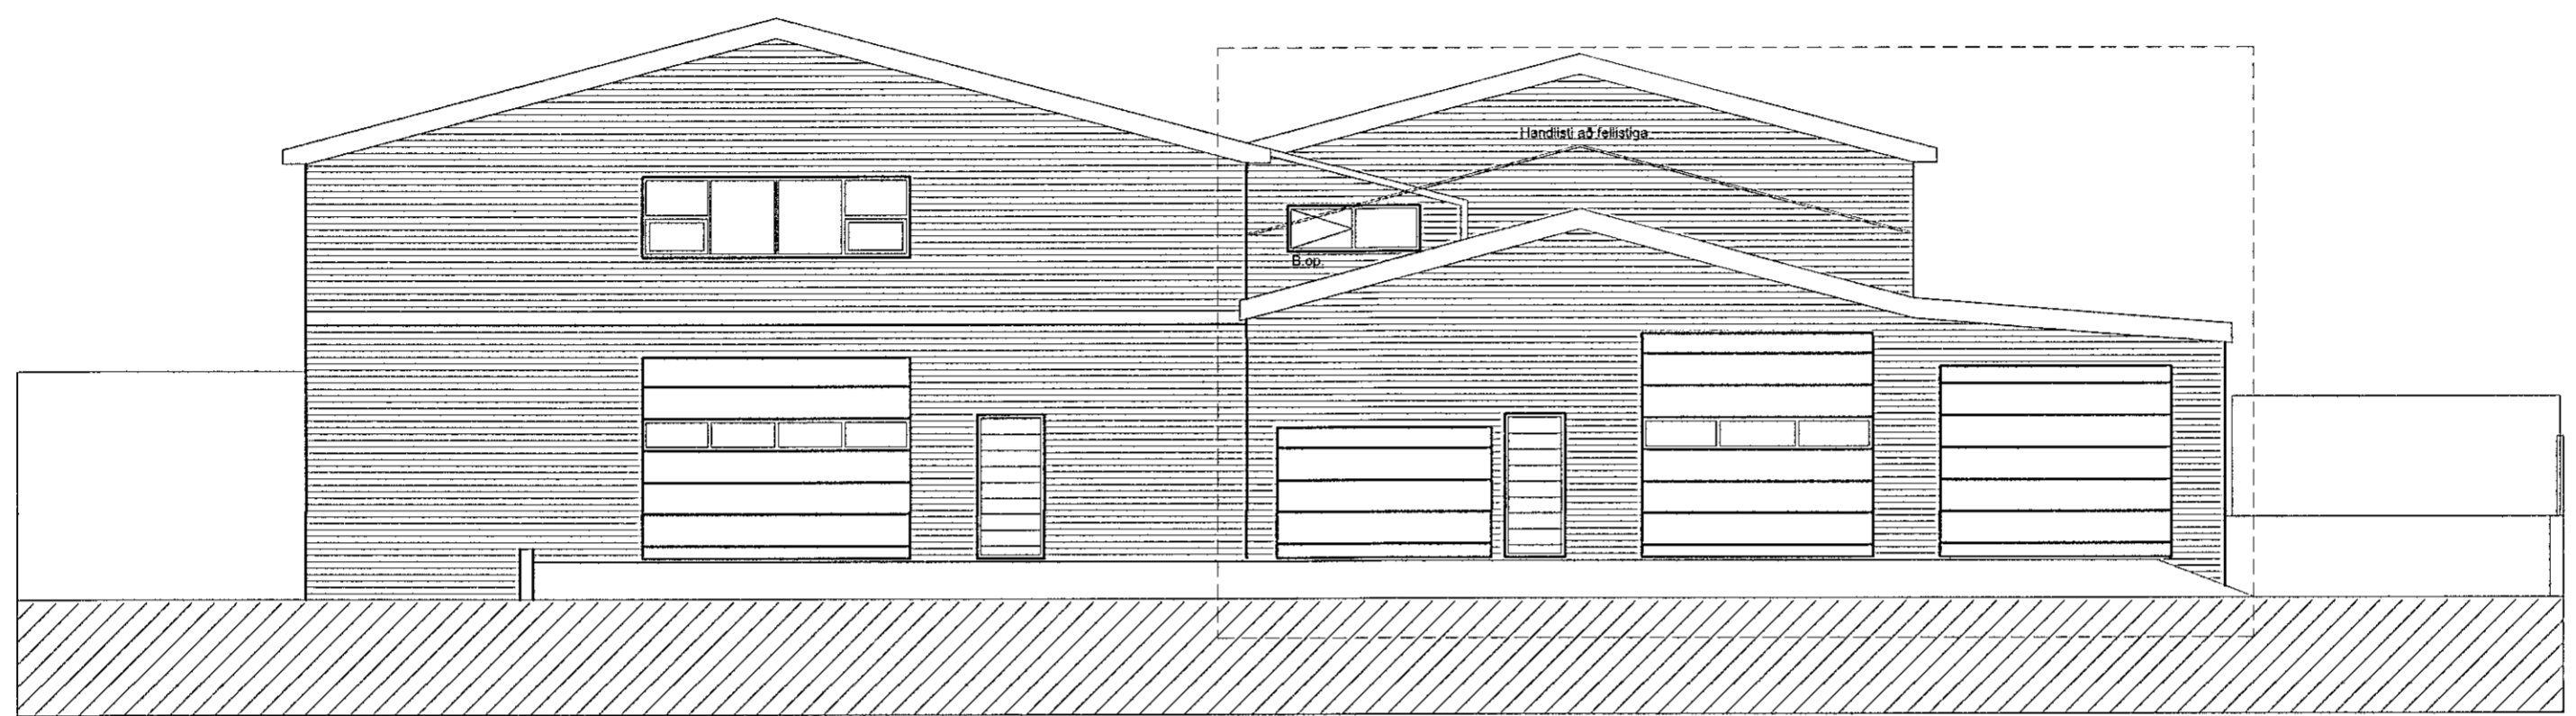

Norður

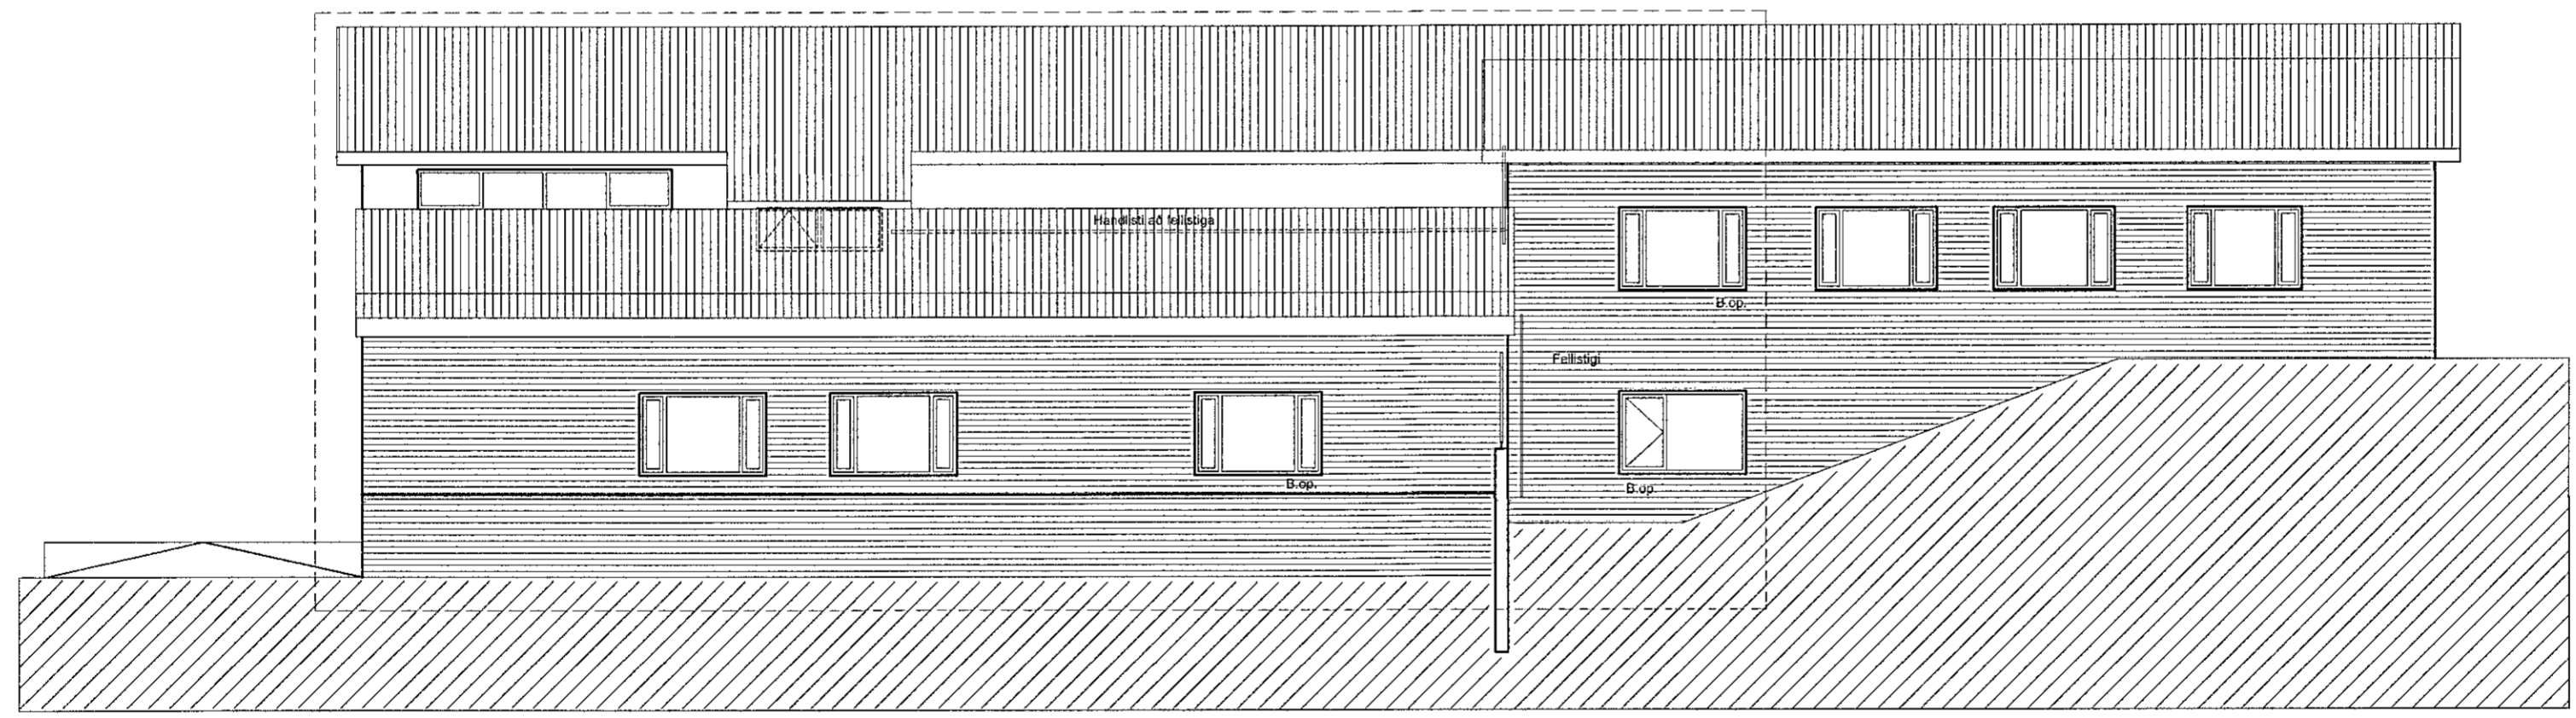

Vestur



MANNVIT
 4855241pp
Handwritten signature

2019.07.31

VEKTOR
 - hönnun og ráðgjöf -
 Síðumúla 3, 108 Rvk, s: 554-6650 / 897-5363

Teikn. nr. _____
 Tívisun á teikningu _____
 Samþykkt *Sigurður Halsteinnsson*
 kt: 0308597749

Sigurður Halsteinnsson
 byggingatæknifræðingur
 Kl. 030859-7749
 email: sigurdur@vektor.is

Br. _____
 Dags. _____

MELABRAUT 17, HAFNARFIRÐI

ÚTLIT
 NORDUR OG VESTUR

Flarnad	SH	Teiknad	MA
Dagsetning	31.07.2019	Verk nr.	Mælikvæði
		1/100	Teikn. nr.
			A-05