



Sampylkt heiti  
23. OKT. 2019

Byggingarfulltrú  
*Selma Björnsdóttir*

All Rights Reserved Atelier arkitekta

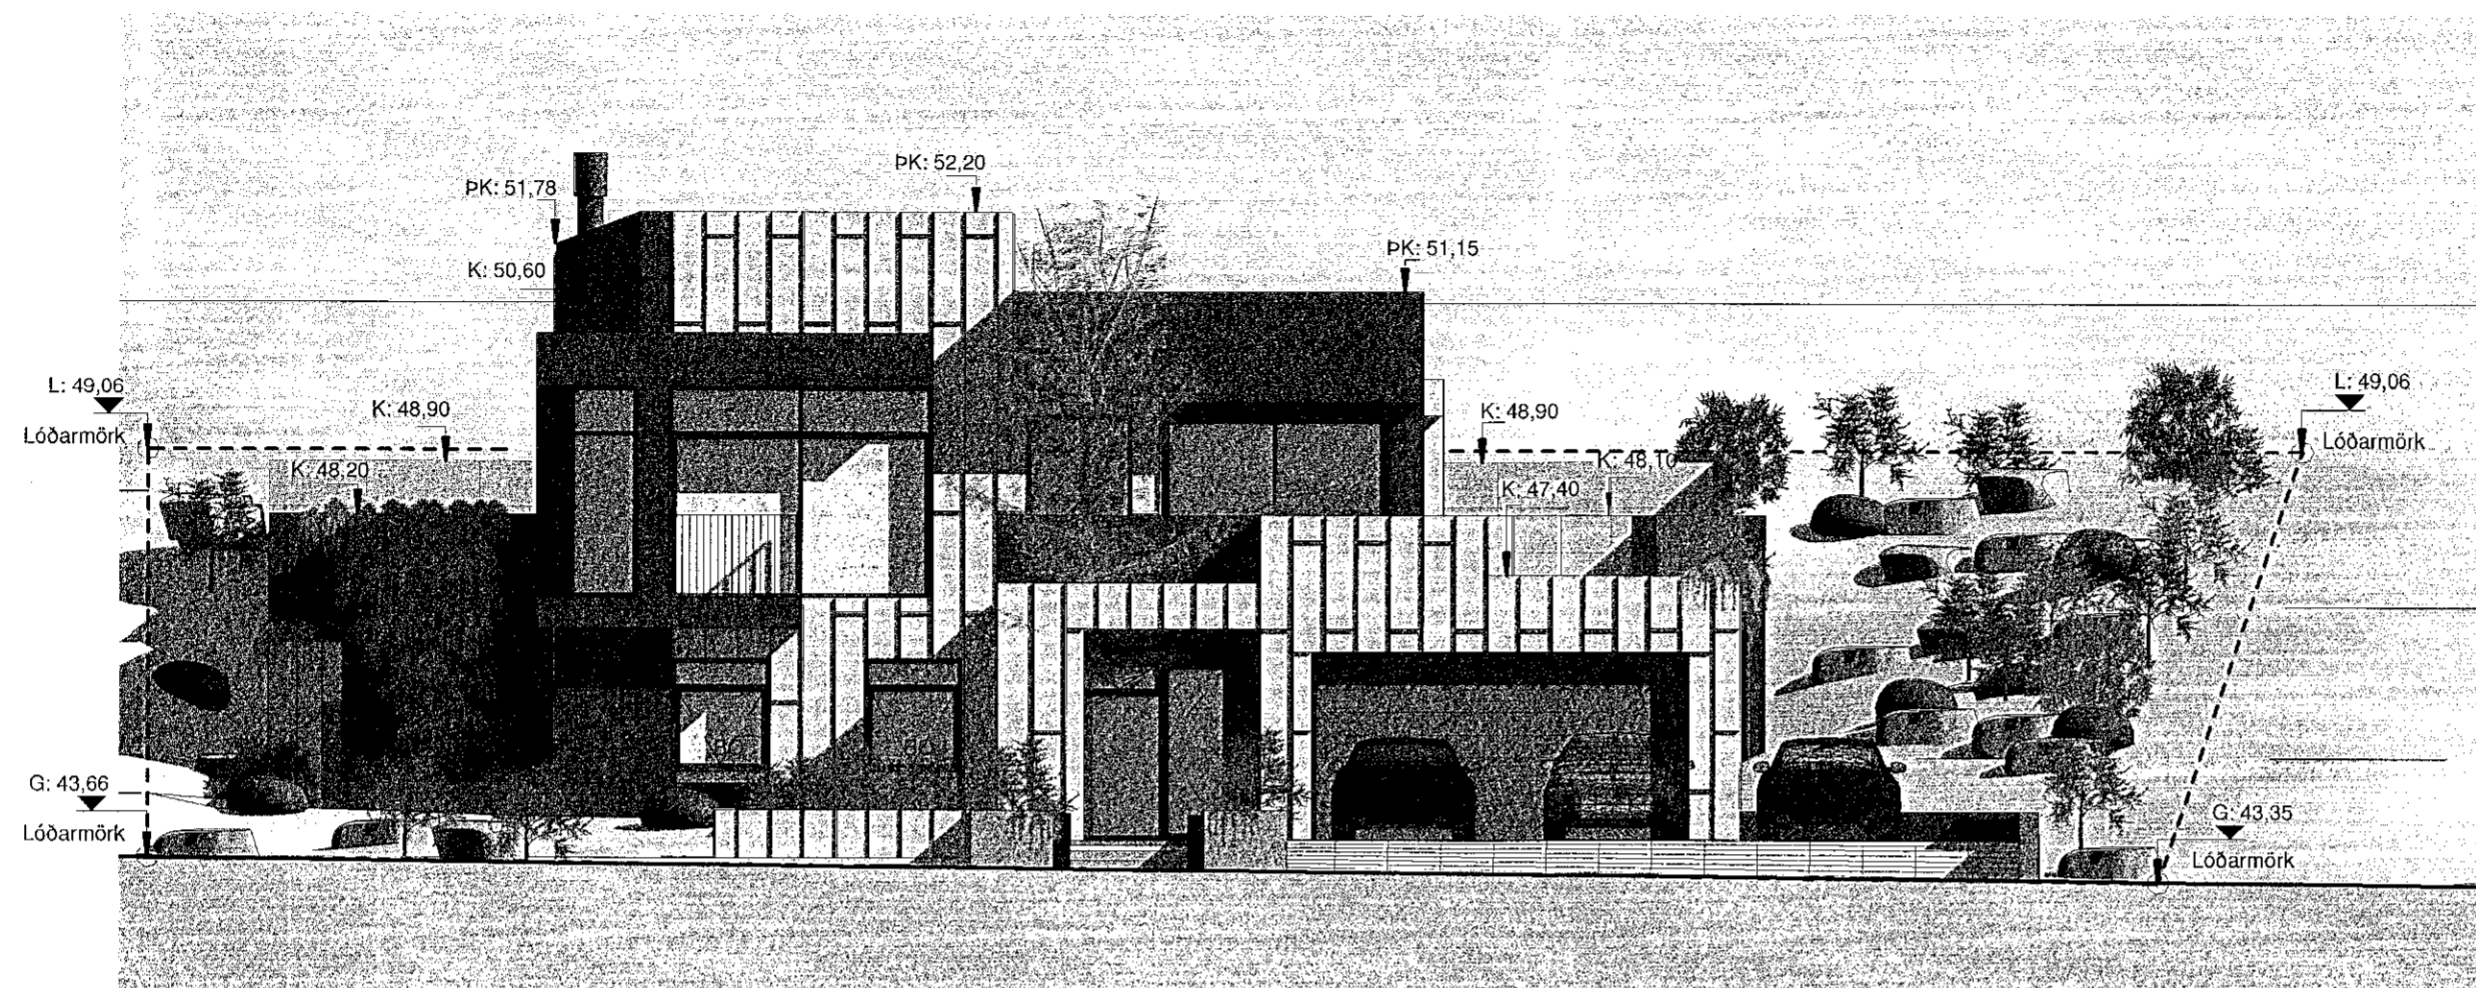


Suð-Vestur\_ásýnd frá götu  
1 : 100

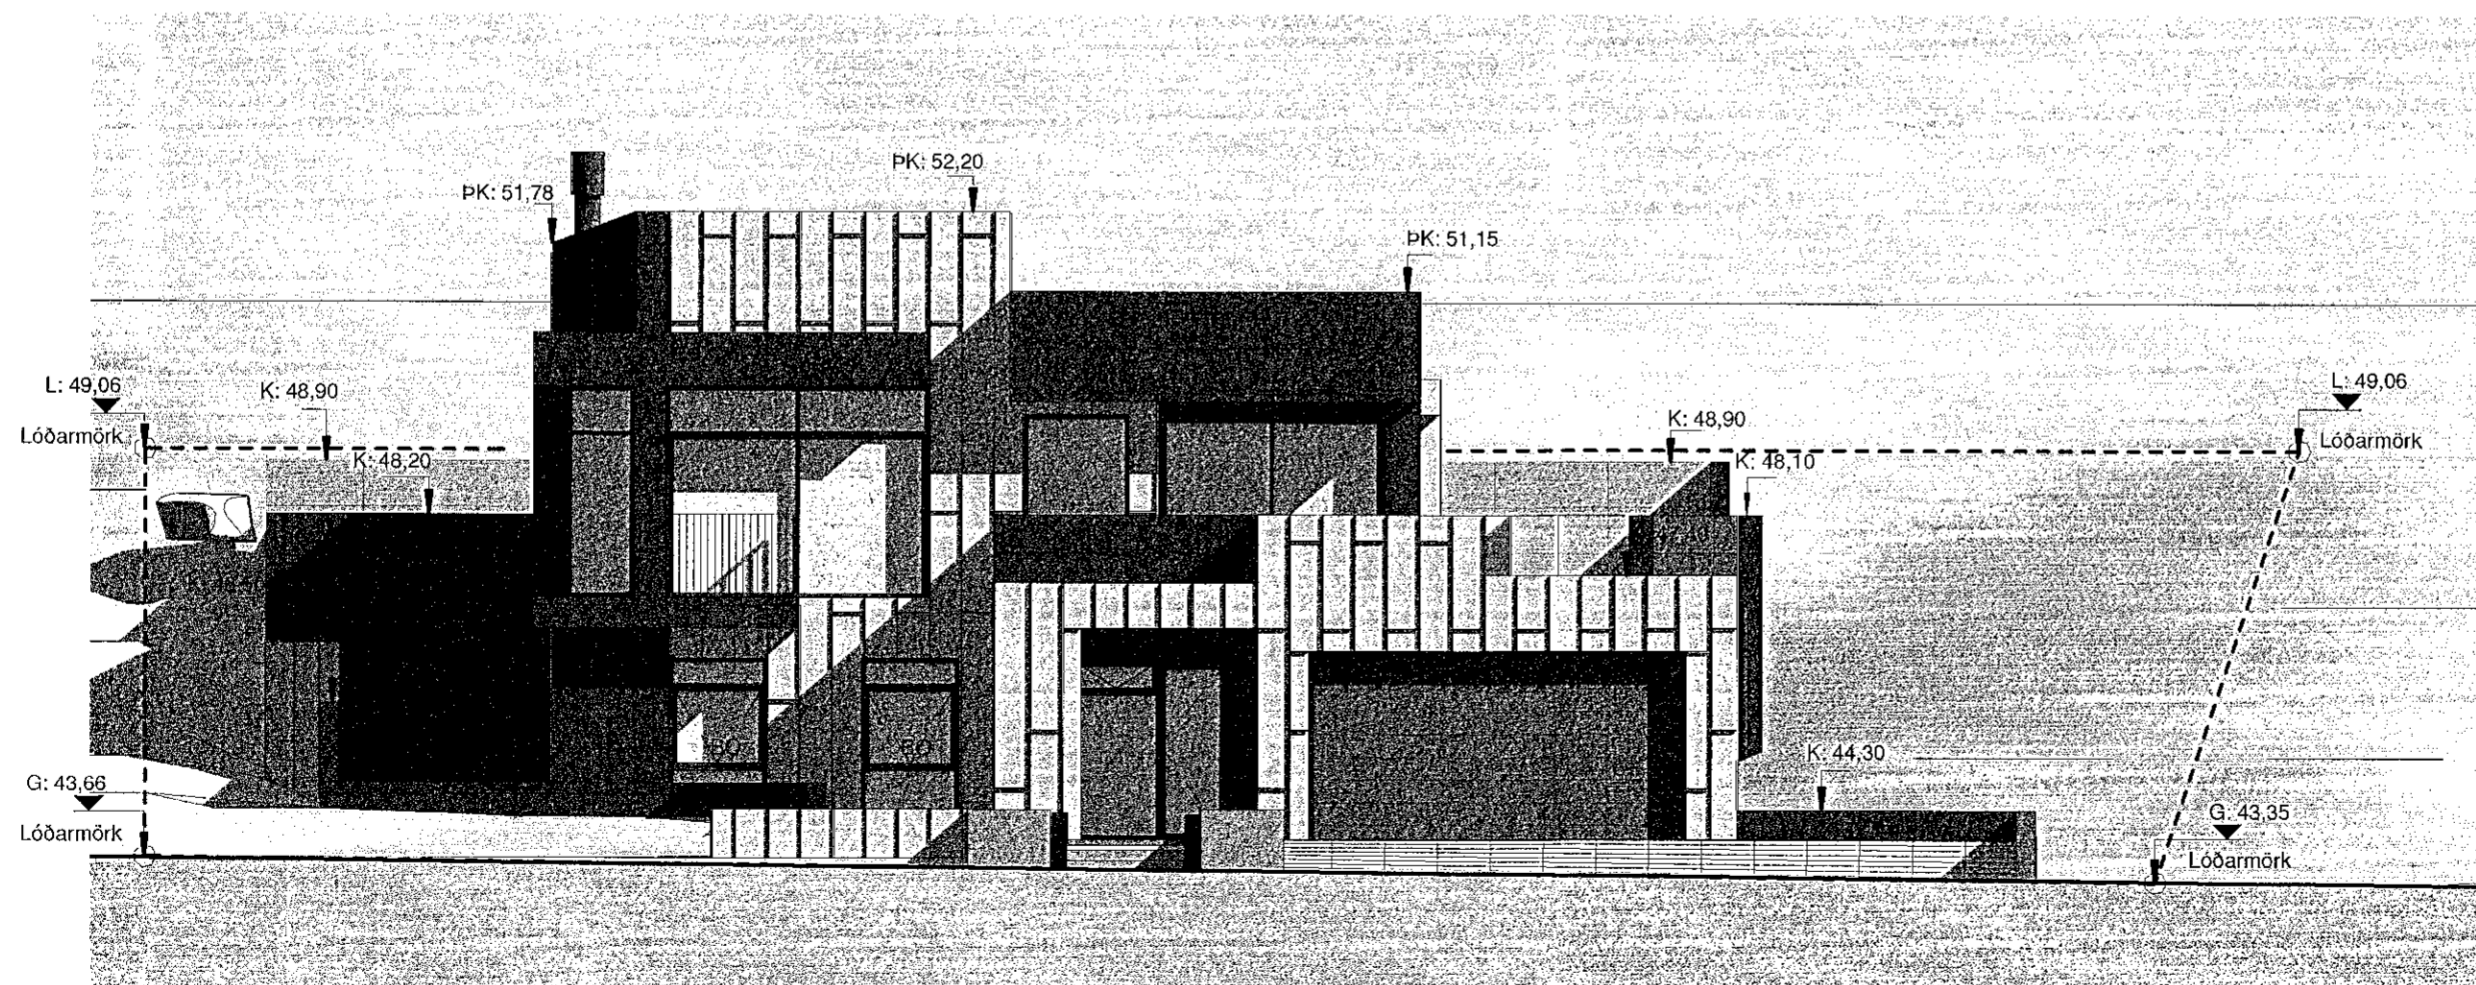

Suð-Vestur\_ásýnd frá götu  
1 : 100

ATELIER ARKITEKTA s.f.  
Björn Skaptason arkitekti faf  
Fiskisöld 31 sími 5686680  
kt.450913-0650 gsm 6968977  
nefang bjorn@atelier.is

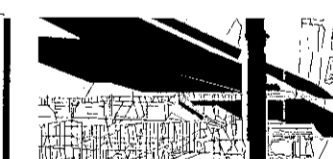

Aðaluppdrættir

Völuskarð 17  
221 Hafnarfjörður  
Ásýndir

Aðaluppdrættir	Áfangi
Landnr.: 227983	Staðgr.: 00-00-00
Hönnun: Atelier	Stj: BS
Yfirfarið: BS	Teiknað: BS/KP
Mvk: 1 : 100	Dgs: 07/10/2019
V.nr.: 19-003	Blað: 05

S.pykkt:	Björn Skaptason kt. 270561-2259
Dgs:	<i>Björn Skaptason</i>
Dgs:	Br:
Dgs:	Br:

Bláustærð: A2