

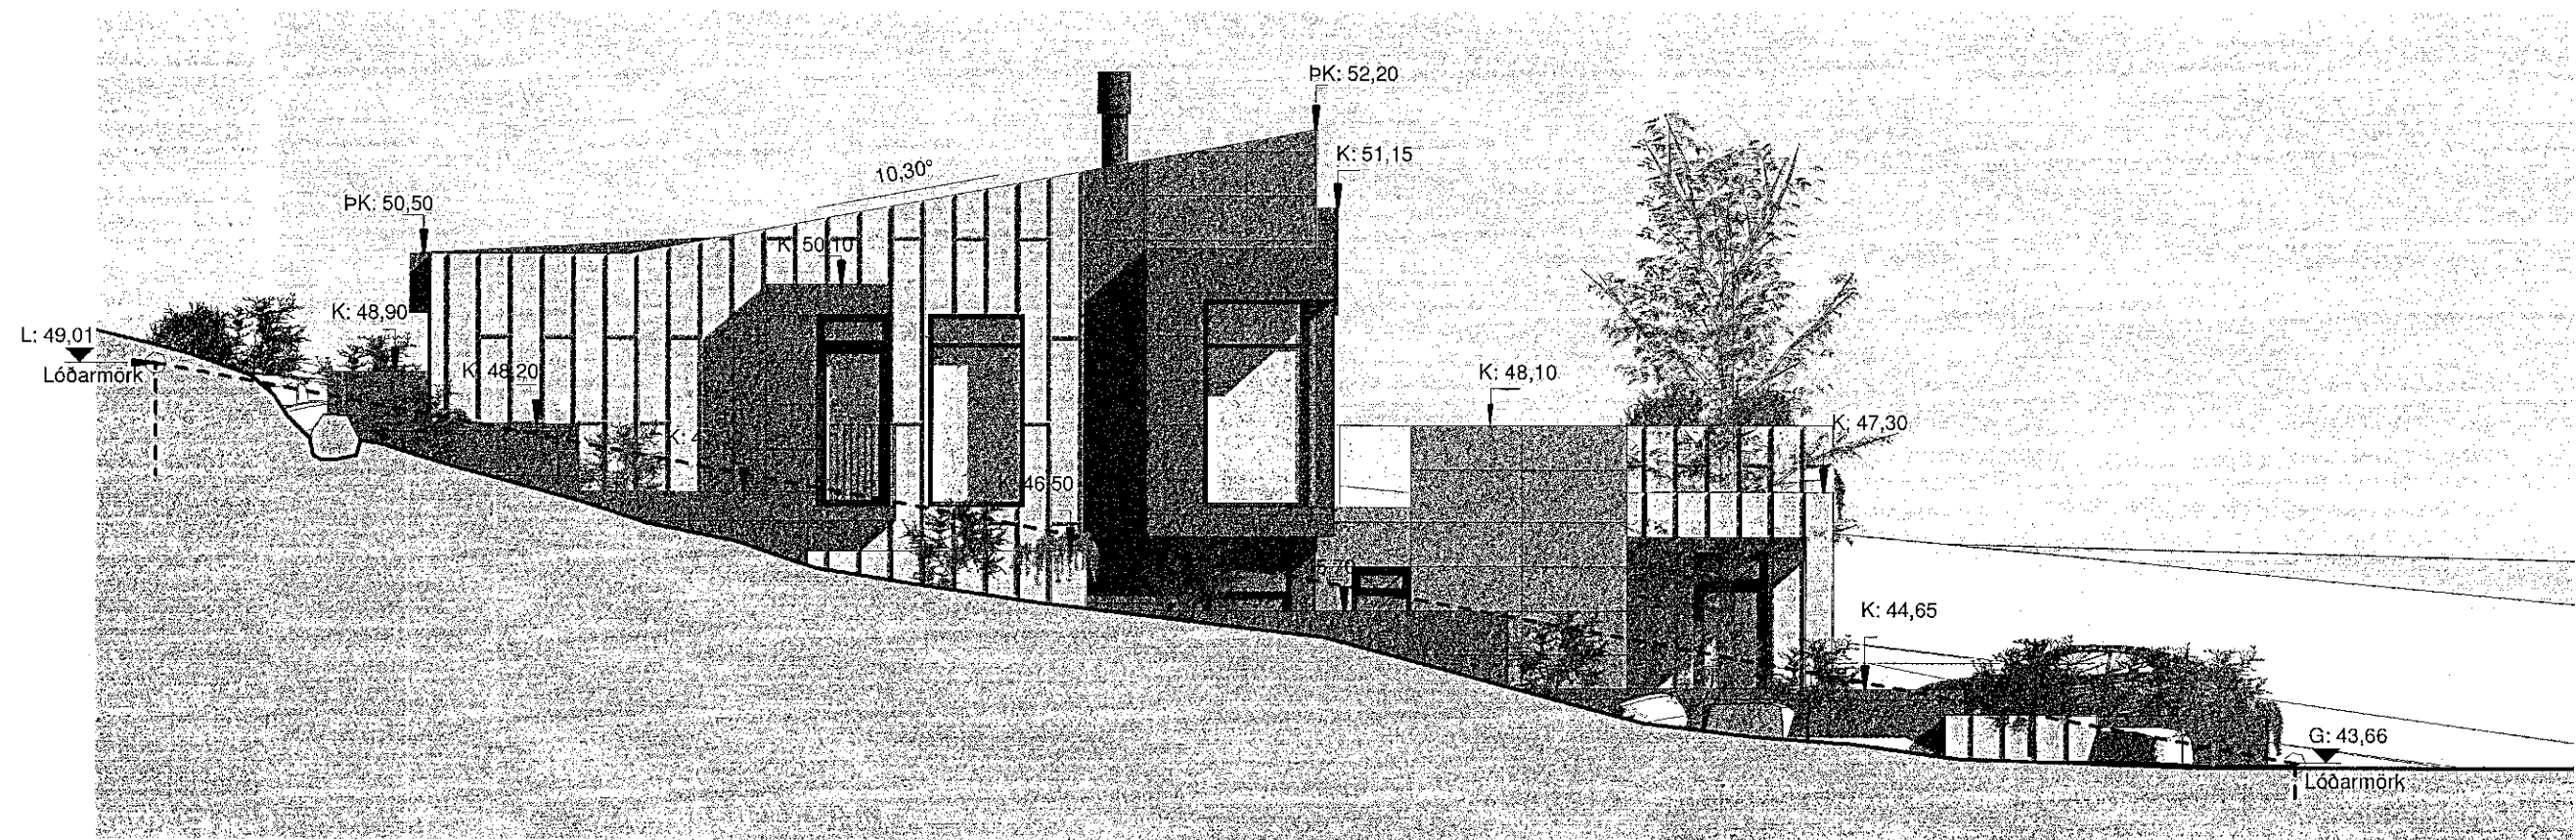


Samþykkt þann
 23. OKT. 2019
 Byggingarfulltrúarn / stafráttarið
Björn Skaptason

All Rights Reserved Atelier arkitekta

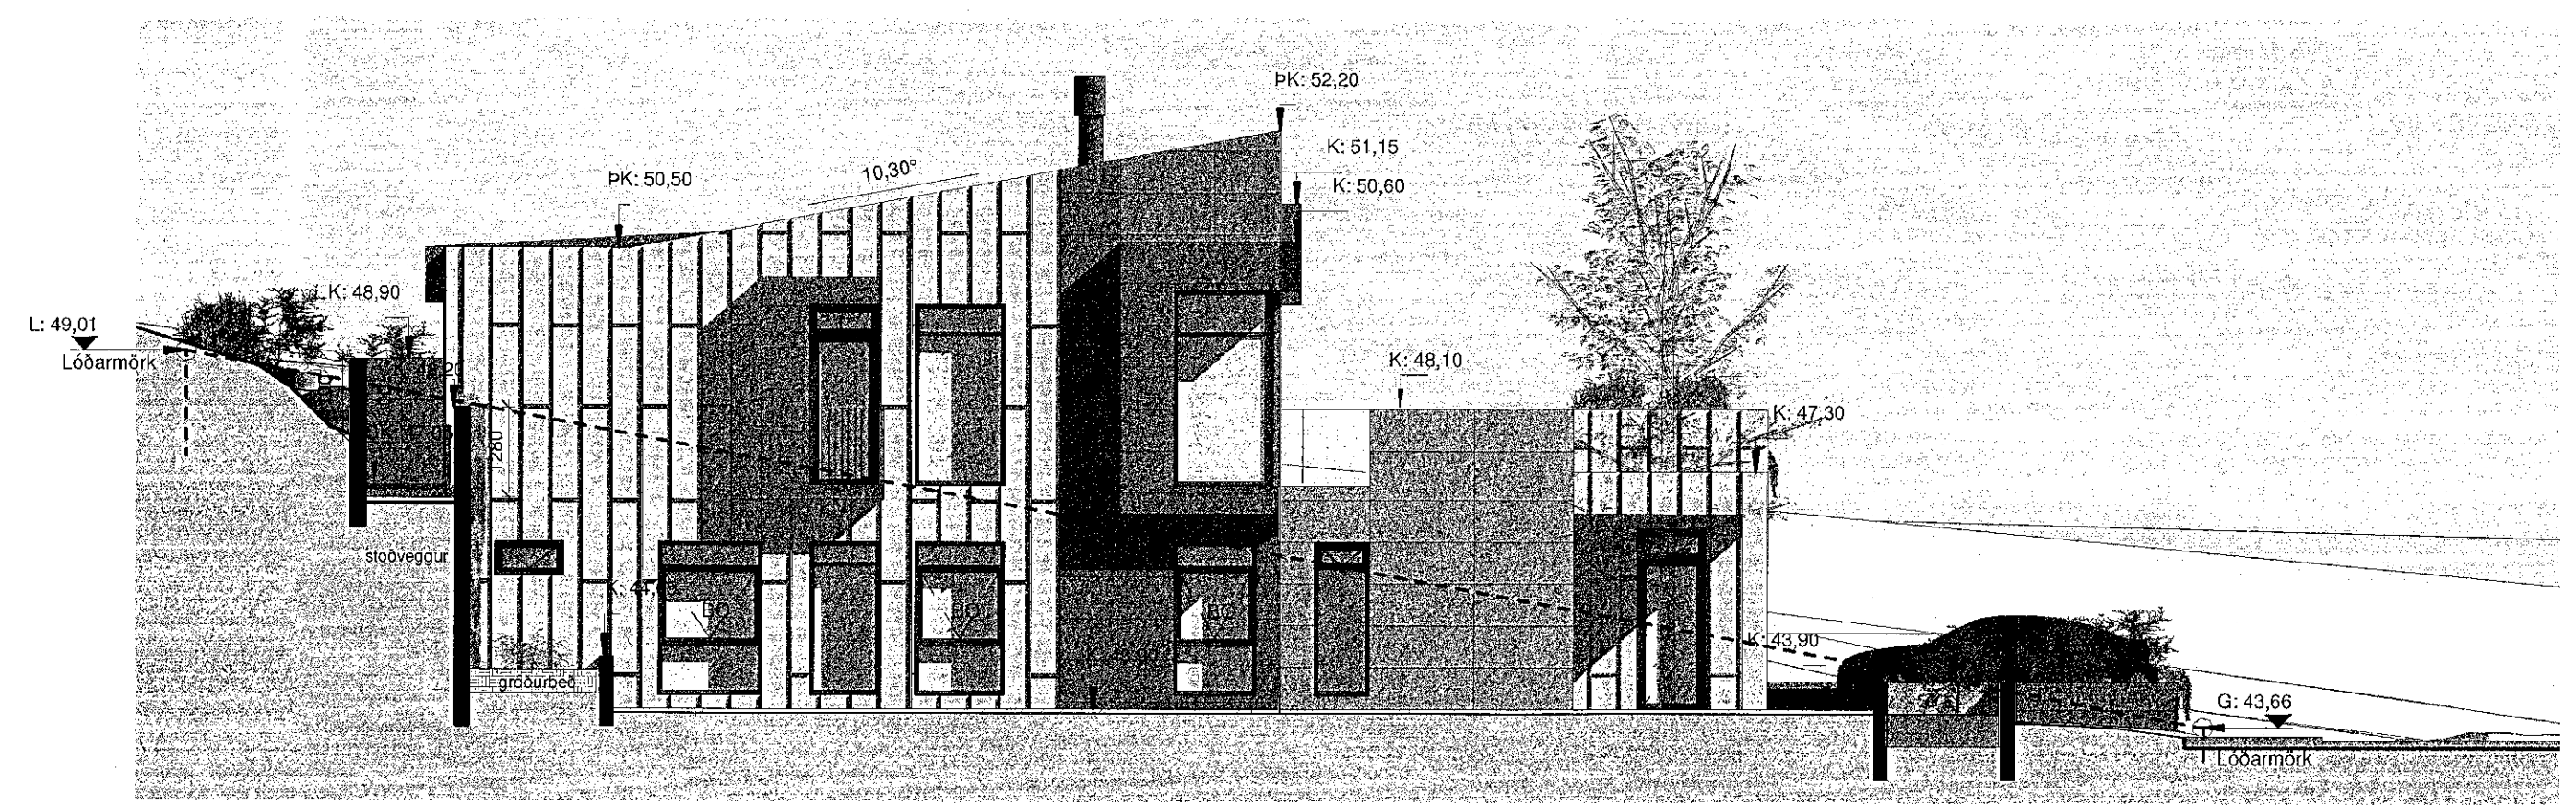

Norð-Vestur
 1 : 100

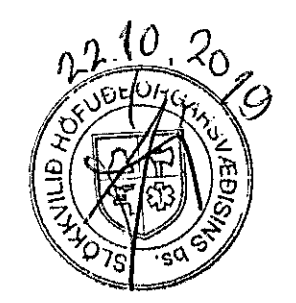

Norð-Vestur
 1 : 100

ATELIER ARKITEKTA slf.
 Björn Skaptason arkitekti faf
 Físhúskú 31 sími 5666690
 Kl.450913-0650 gsm 8968977
 netfang bjorn@atelier.is



Aðaluppdrættir
 Völuskarð 17
 221 Hafnarfjörður
 Ásýndir

Aðaluppdrættir	Áfangi
Landnr.: 227983	Staðgr.: 00-00-00
Hönnun: Atelier	Stj: BS
Yfirfarið: BS	Teiknað: BS/KP
Mvk: 1 : 100	Dgs: 07/10/2019
V.nr: 19-003	Blað: 06

S.pykkt: Björn Skaptason
 n. 270561-2259
Björn Skaptason
 Br: _____
 Dgs: _____ Br: _____
 Dgs: _____ Br: _____
 Dgs: _____ Br: _____

Blaðstærð: A2