



**Norð-Austur**  
1 : 100

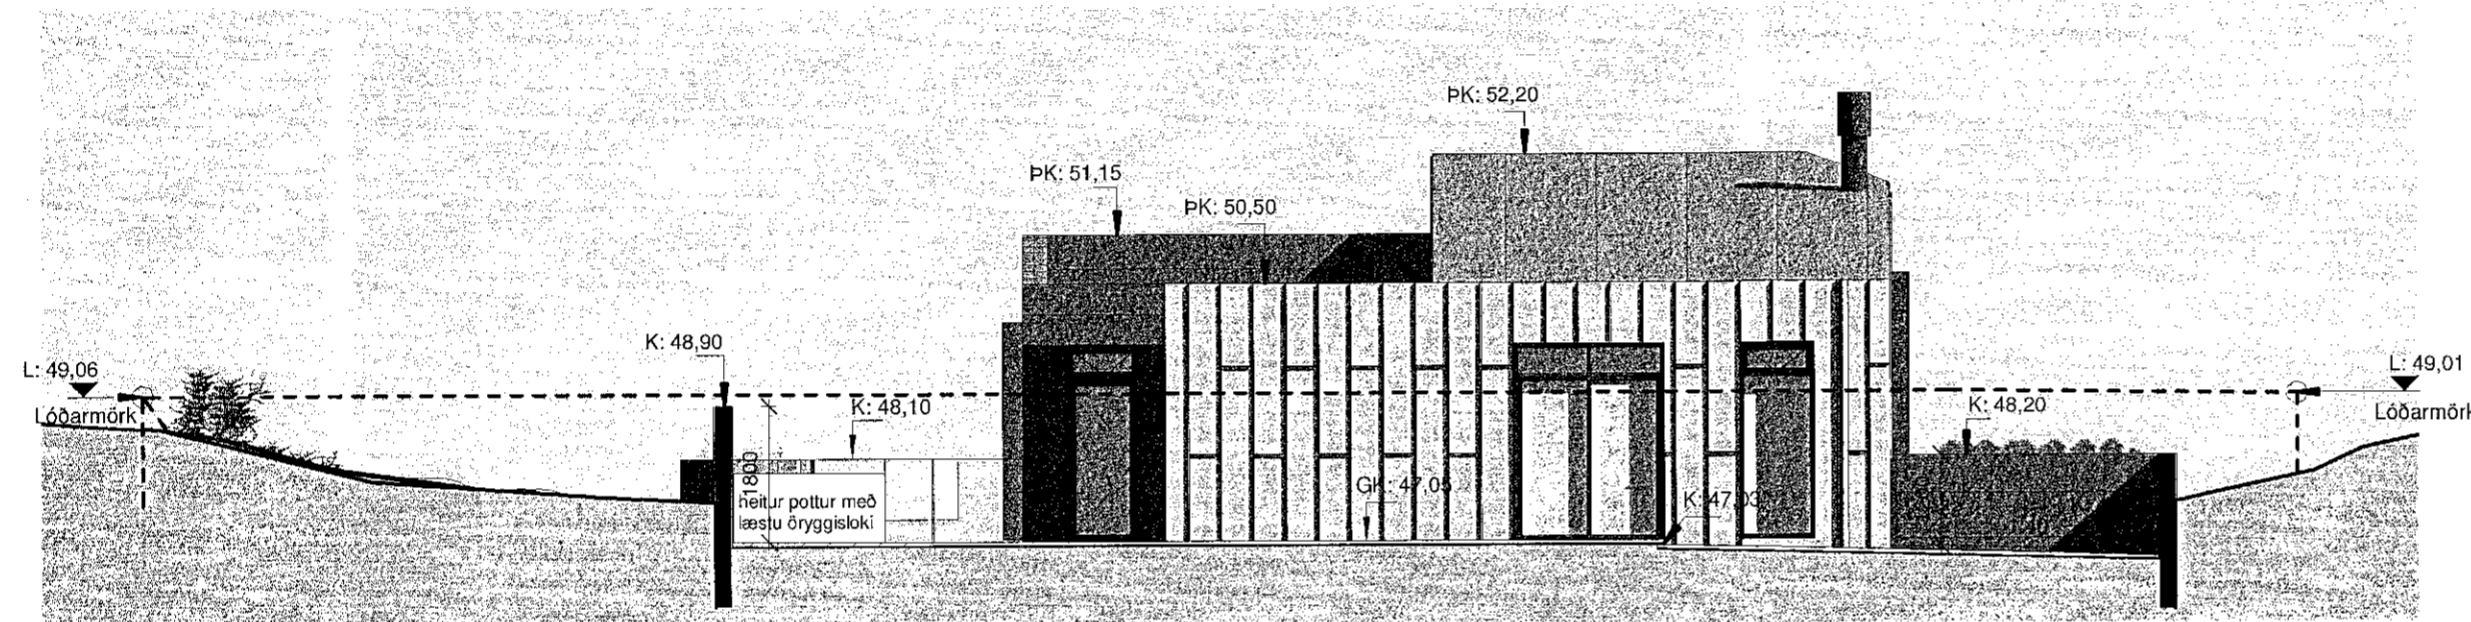

**Norð-Austur án stoðveggs**  
1 : 100

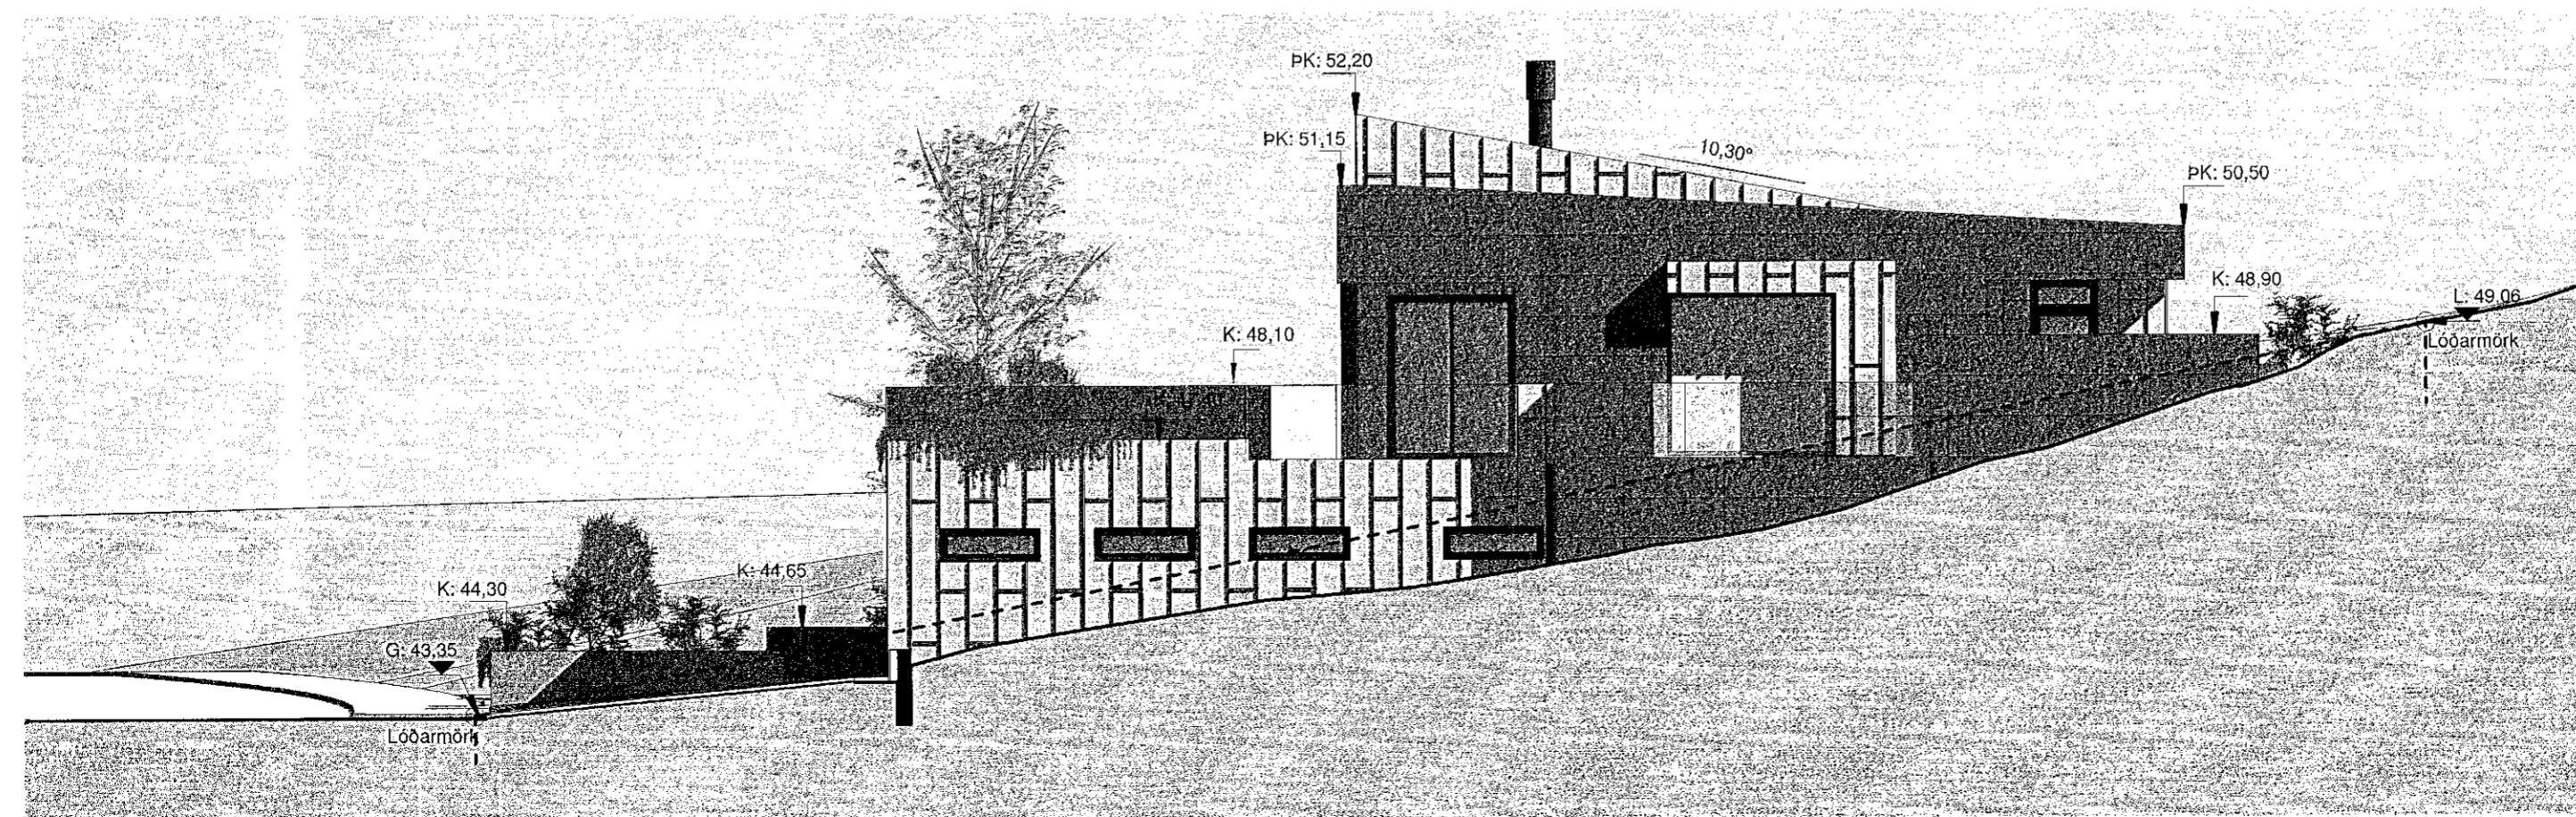

**Suð-Austur**  
1 : 100

Samþykkt þann  
23. OKT. 2019  
Byggingarfulltrúi  
*Björn Skaptason*



**ATELIER ARKITEKTA slf.**  
Björn Skaptason arkitekt laf  
Fiskislað 31 sími 5696680  
kt.450913-0650 gsm 6996977  
netfang bjorn@atelier.is



**Aðaluppdrættir**  
Völuskarð 17  
221 Hafnarfjörður  
Ásýndir

Aðaluppdrættir	Áfangi
Landnr.: 227983	Staðgr.: 00-00-00
Hönnun: Atelier	Stj: BS
Yfirfarið: BS	Teiknað: BS/KP
Mvk: 1 : 100	Dgs: 07/10/2019
V.nr: 19-003	Blað: 07

S.pykkt: Björn Skaptason  
kt. 270561-2259

Dgs:	Br: <i>Björn Skaptason</i>
Dgs:	Br:
Dgs:	Br: