




Suð-Vestur (mhl 01)
1 : 100

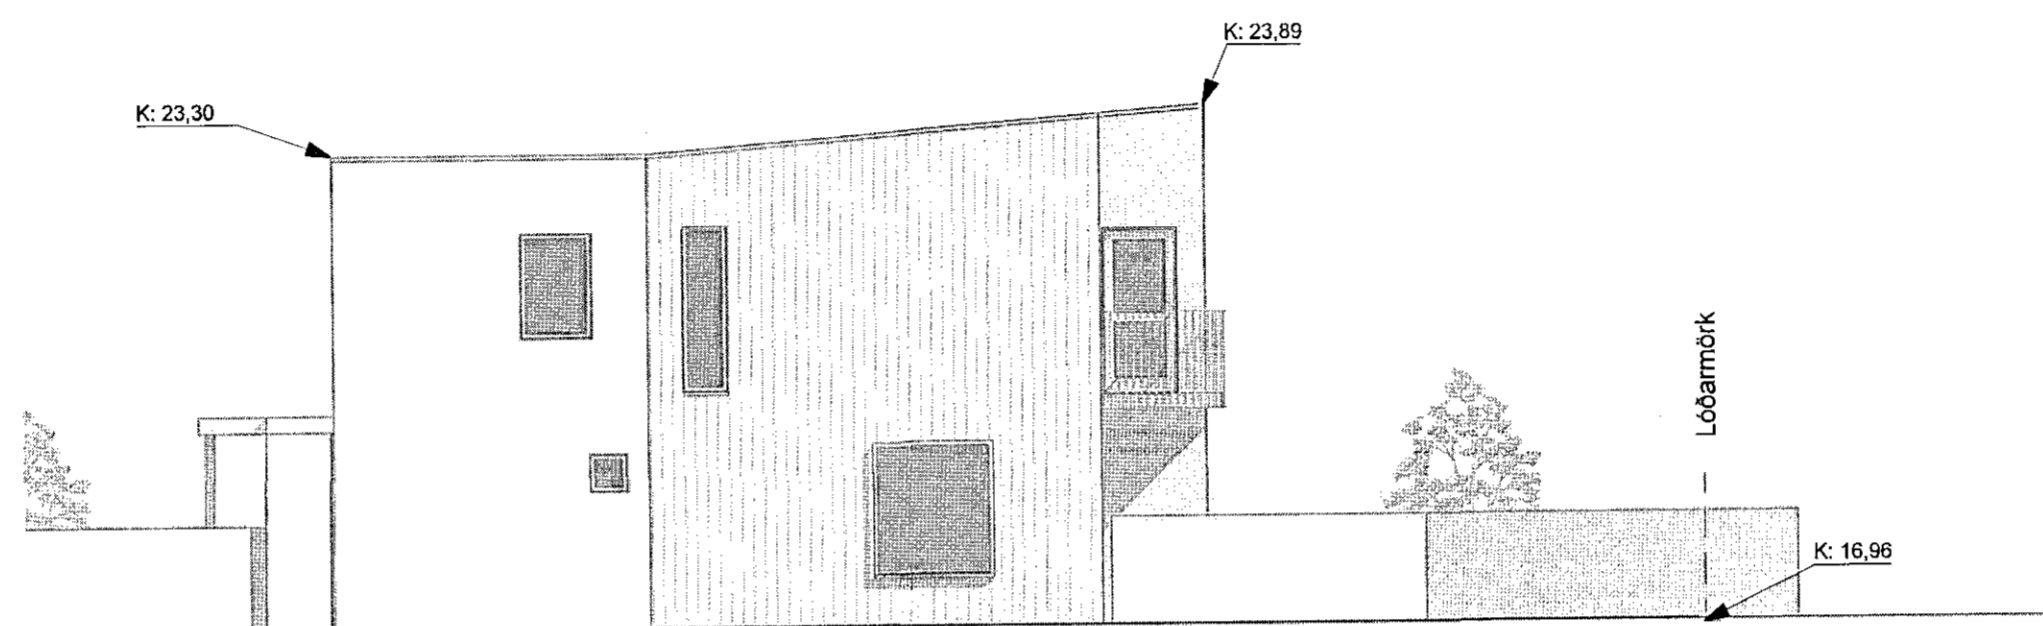

Norð-Vestur (mhl 01)
1 : 100

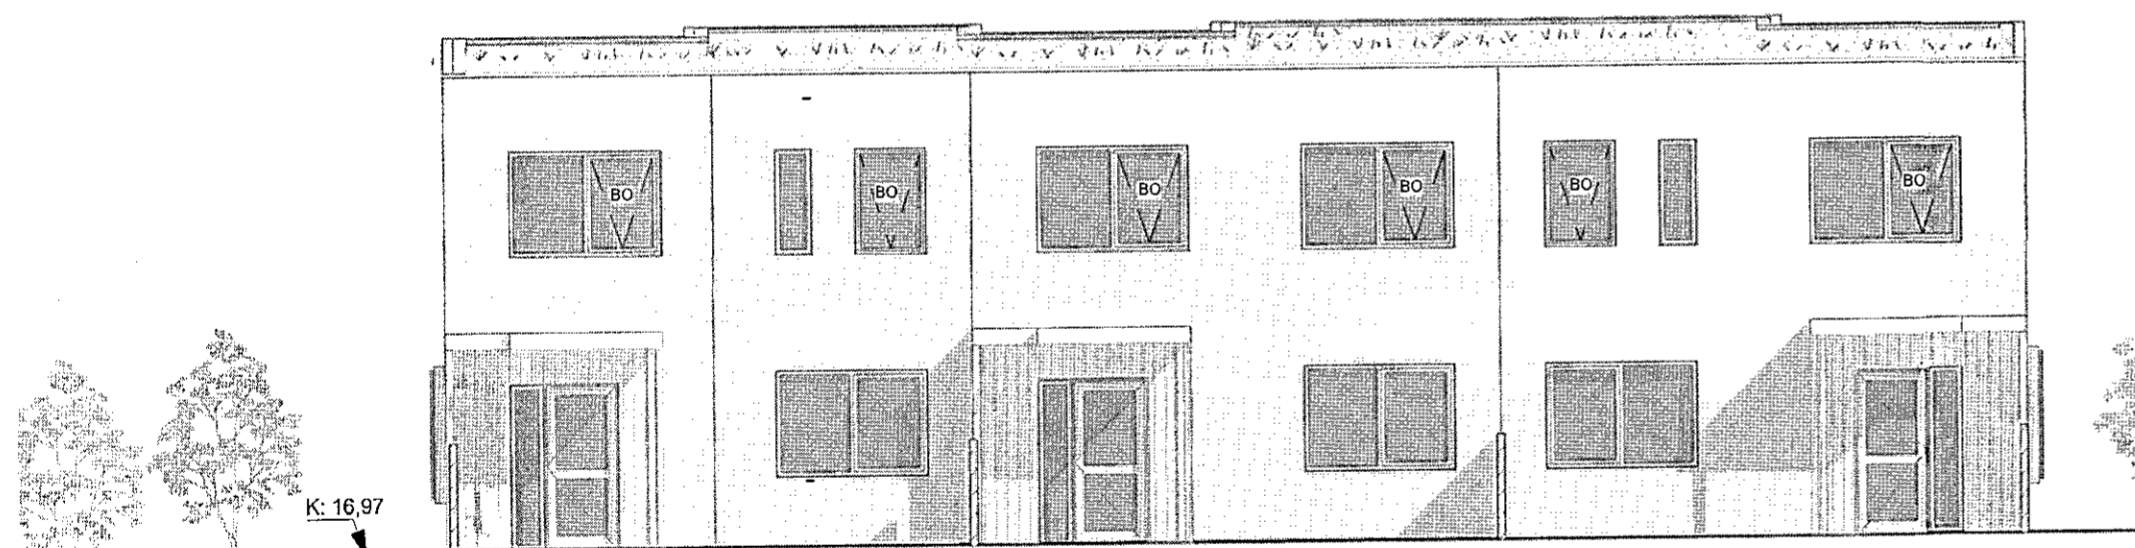

Norð-Austur (mhl 01)
1 : 100

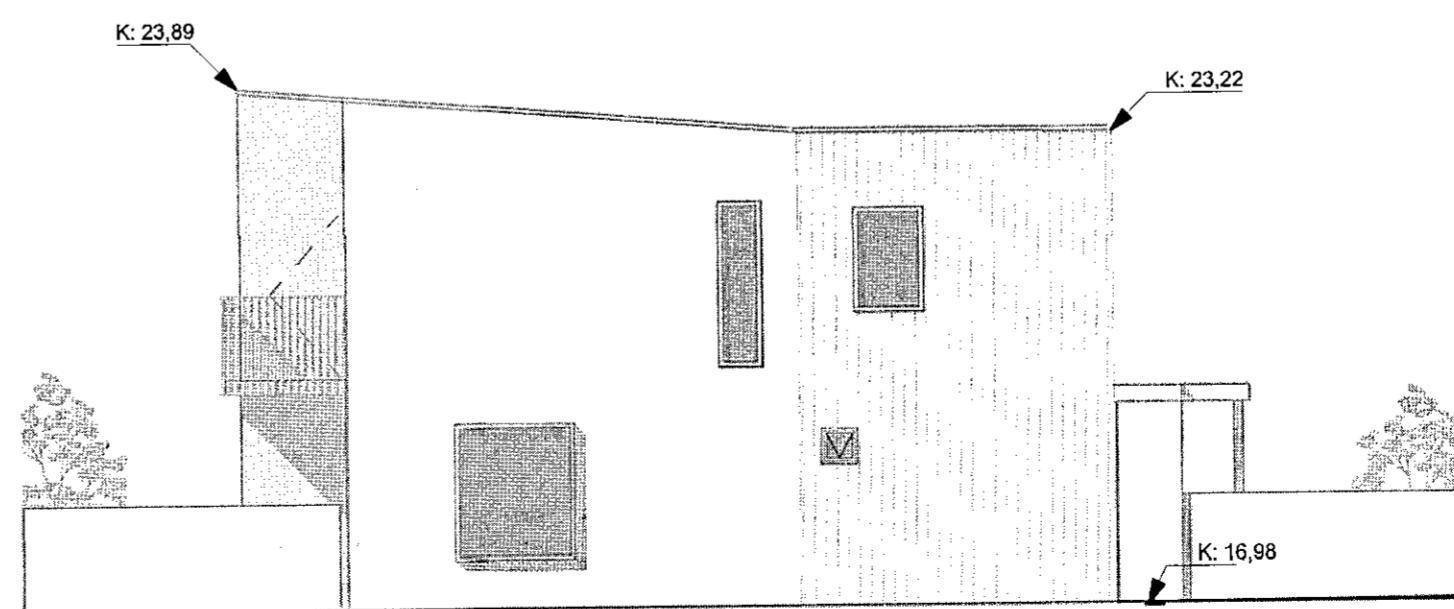


Suð-Austur (mhl 01)
1 : 100

SHS
05.11.2019
Árnir Árnir

A	27.10.2019	Hús einangrað að utan	TP
ÚTGÁFA	DAGS	BREYTING	YFIRFARIÐ

ASK arkitektar ehf.
Geirsgötu 9 101 Reykjavík
Sími 515 0300 www.ask.is

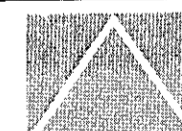

ÁRITUN HÖNNUBAR AÐALUPPDÁTTA

Gunnar Órn Sigmundsson
Gunnar Órn Sigmundsson Arkitekt F.Á.L. KL130666-3379
gunnar@ask.is

ASK
ARKITEKTAR

VERKEFNI
Stekkjjarberg 9
Hafnarfirði

TEGUND TEIKNINGAR
01-ADALTEIKNINGAR
HEITI TEIKNINGAR
ÁSYNDIR (mhl 01)

MKV. T ÁZ
1 : 100
HANNAÐ
GÖS
TEIKNAD
SLS
YFIRF.
SS
DAGS.
11.09.2018

VERK NR. 1411 AUKIÐ KENNI - NÚMÉR TEIKNINGAR 01-10-06 ÚTGÁFA A