




2 SUDUR
1 : 100

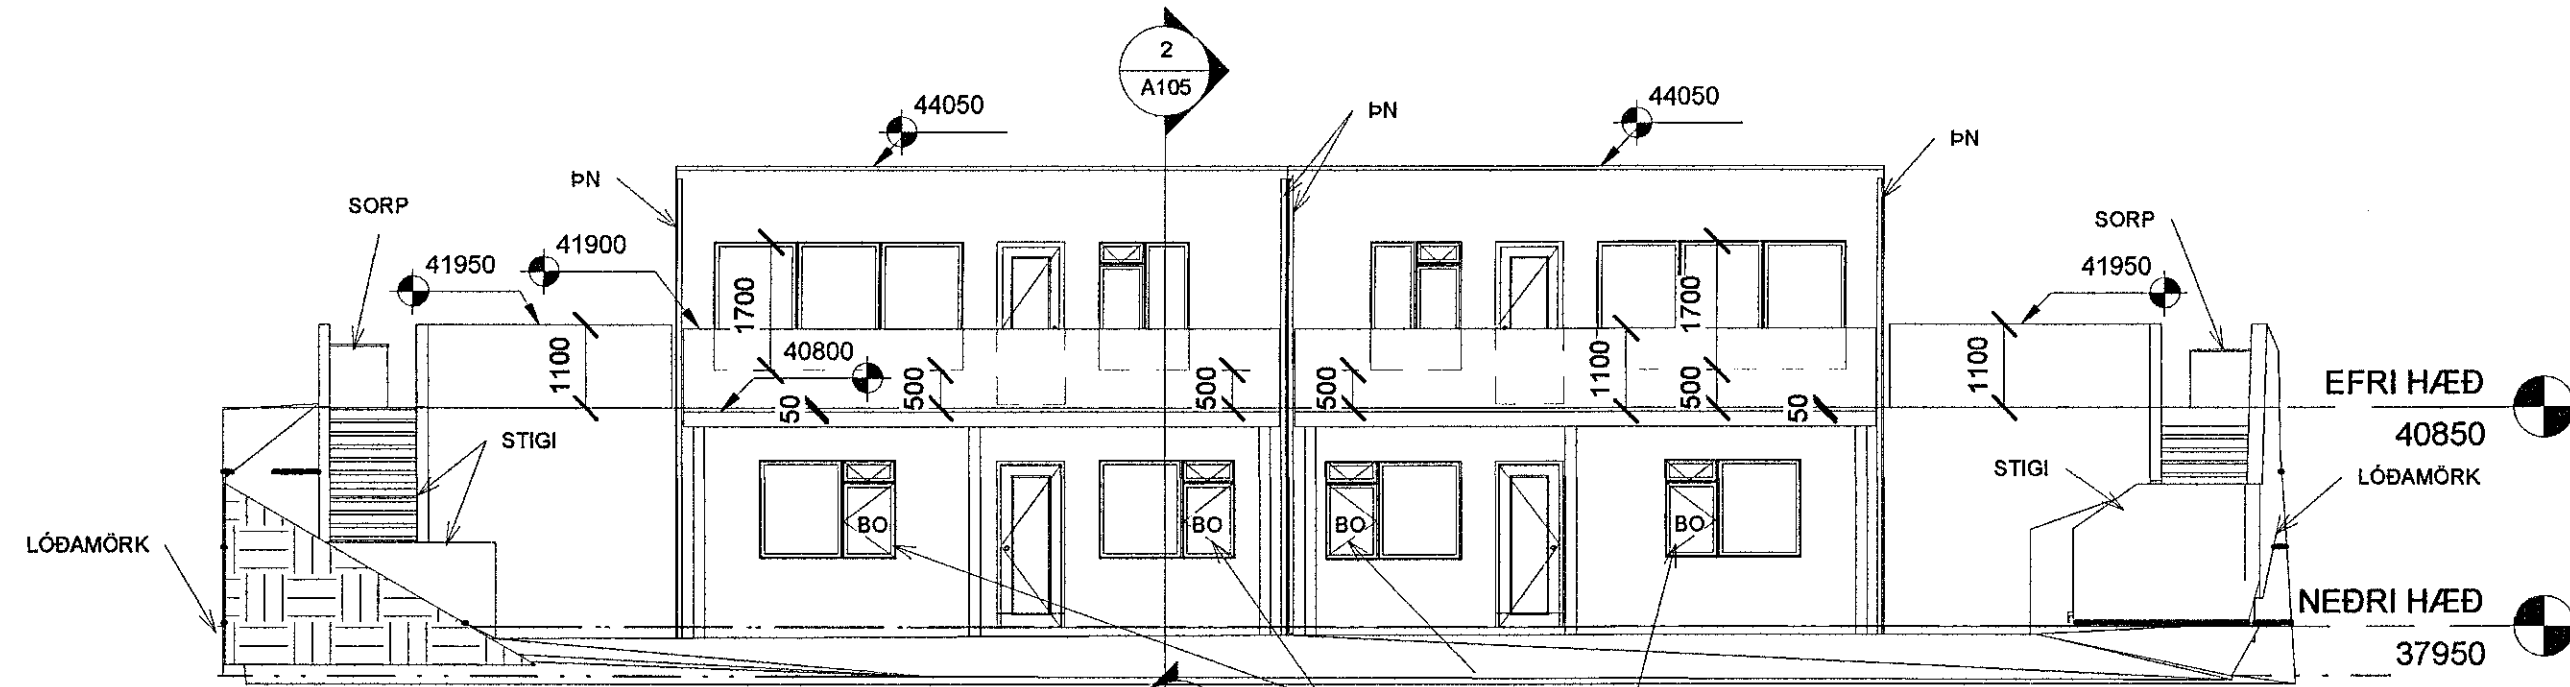


1 VESTUR
1 : 100

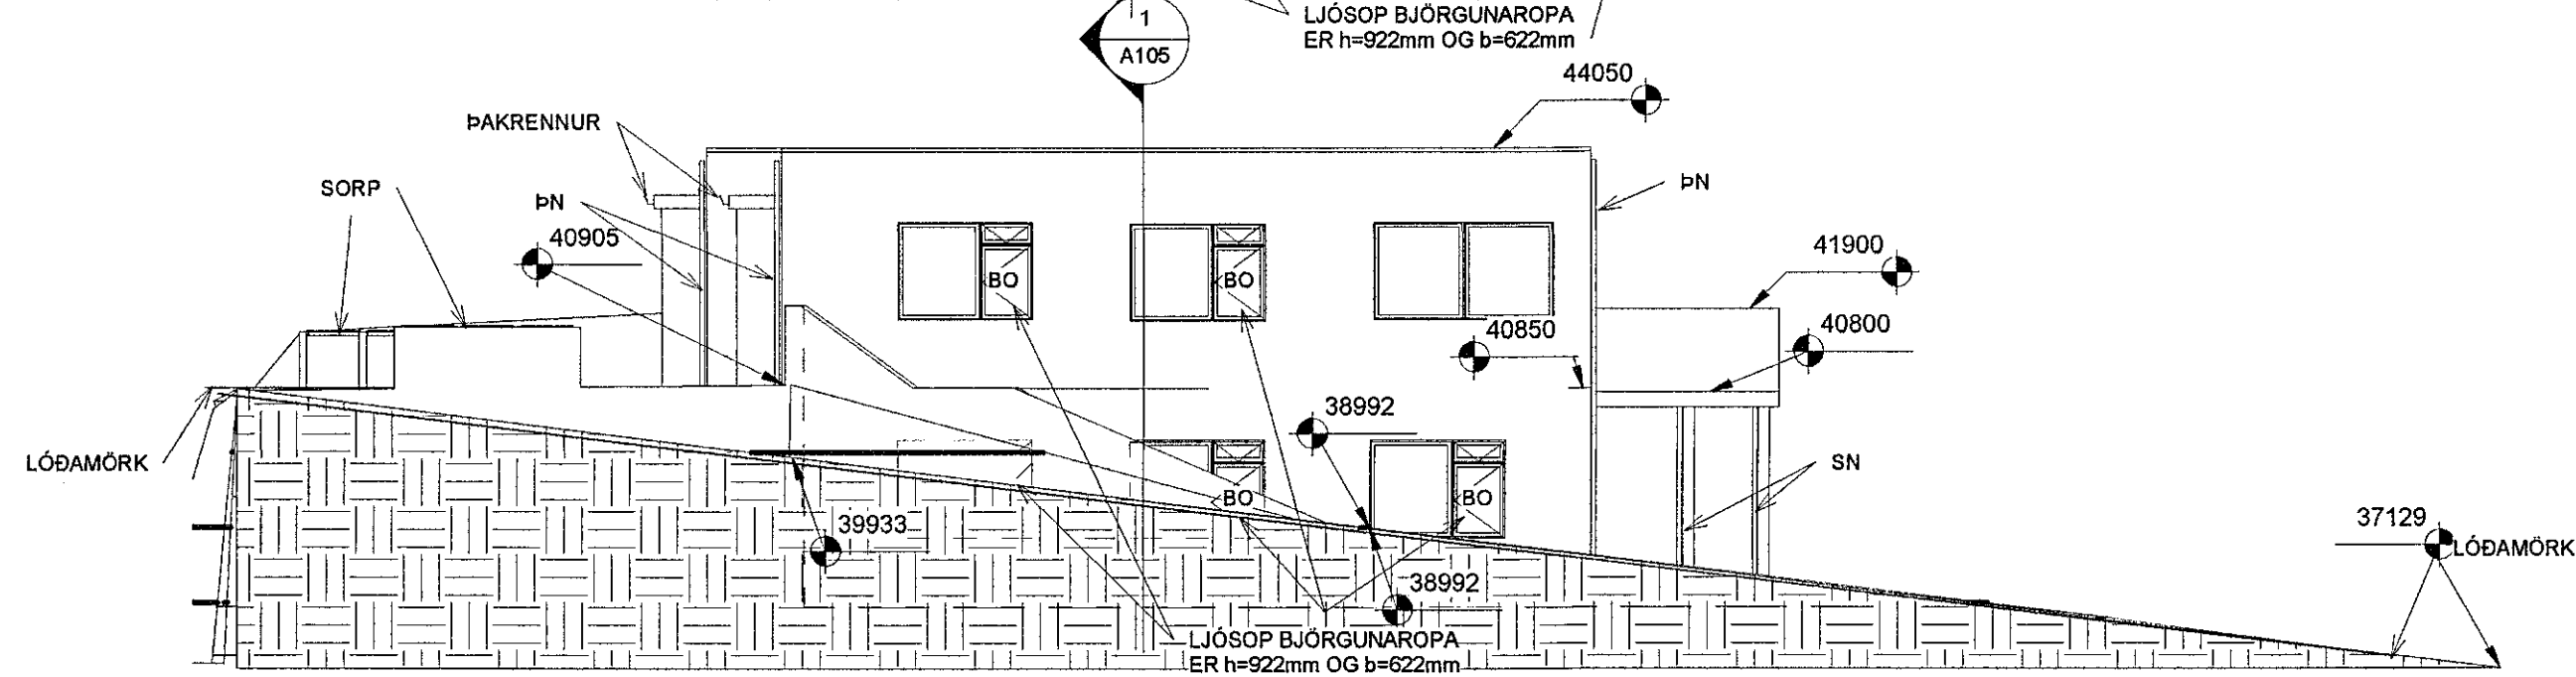

3 NORÐUR
1 : 100

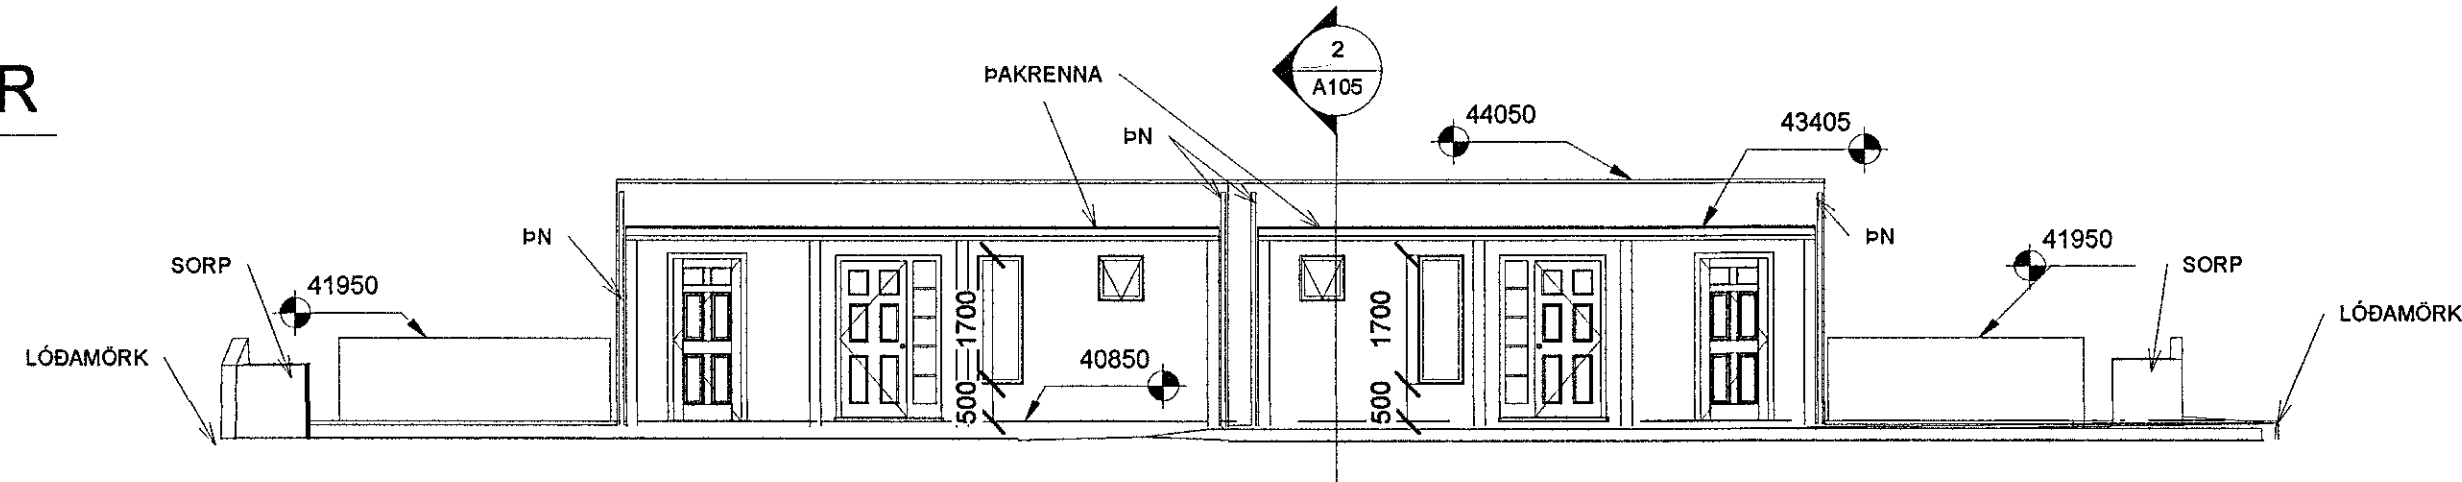

4 AUSTUR
1 : 100

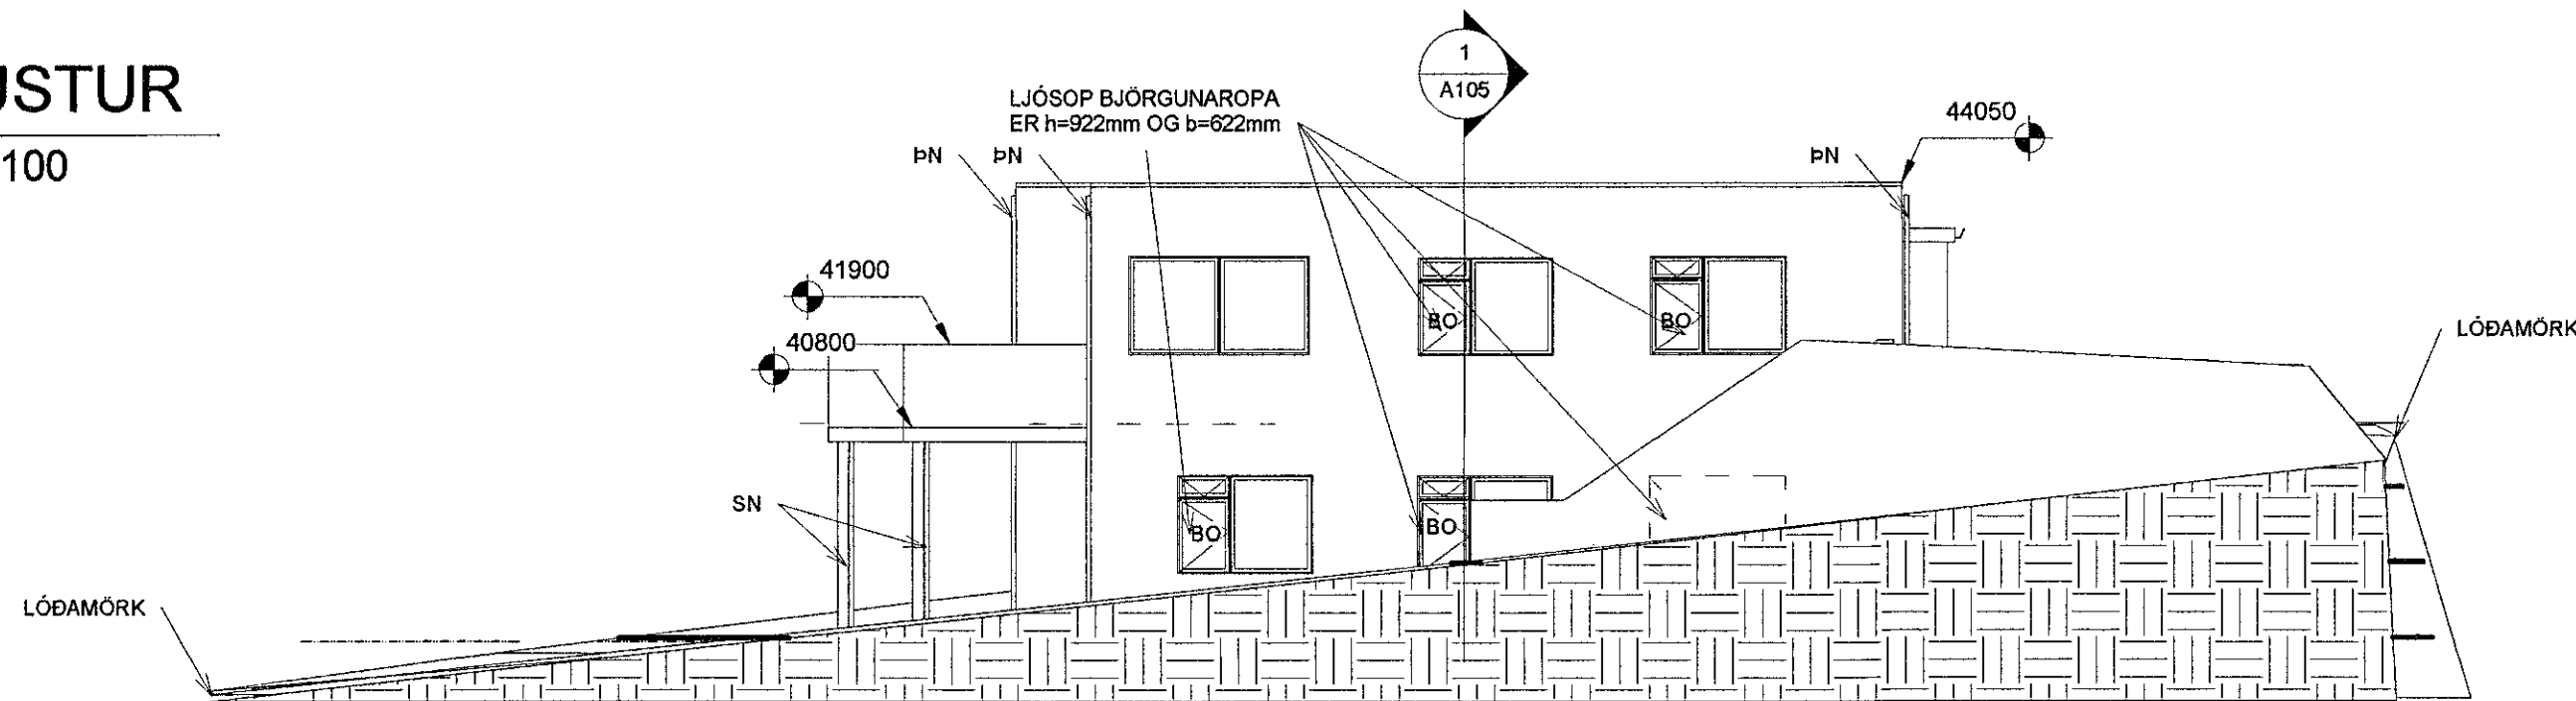

Samþykkt þann
30. OKT. 2019
Byggingarfulltrúi / arkitekt
Shs Þrym

SHS
29.10.2019
Shs Þrym

Nr.	Lýsing	Dagur
2	FÆR TIL GRÓÐUR	04.10.2019
3	FÆRA ÚTISTIGA	04.10.2019
4	BÆTA VIÐ PLÖNTUM	08.10.2019
5	FÆRA RUSLATUNNUR	08.10.2019
6	FÆRA TIL STÖÐVEGG	08.10.2019

Fríðrik Ólafsson,
Verkfræðingur, 240753-2439,
Gsm: 8965548, Netfang: ofridrik@gmail.com
Reykjafeld 14 - 112 Reykjavík

VIKURSKARÐ 10 - HAFNARFJÖRÐUR

ÚTLIT HLIÐA HÚSA

Verknúmer FO12201730

Dagur 30.05.2019

Teiknari FÓ

Samþykkt FÓ

A104

Kvarði 1 : 100