




1906304 170120

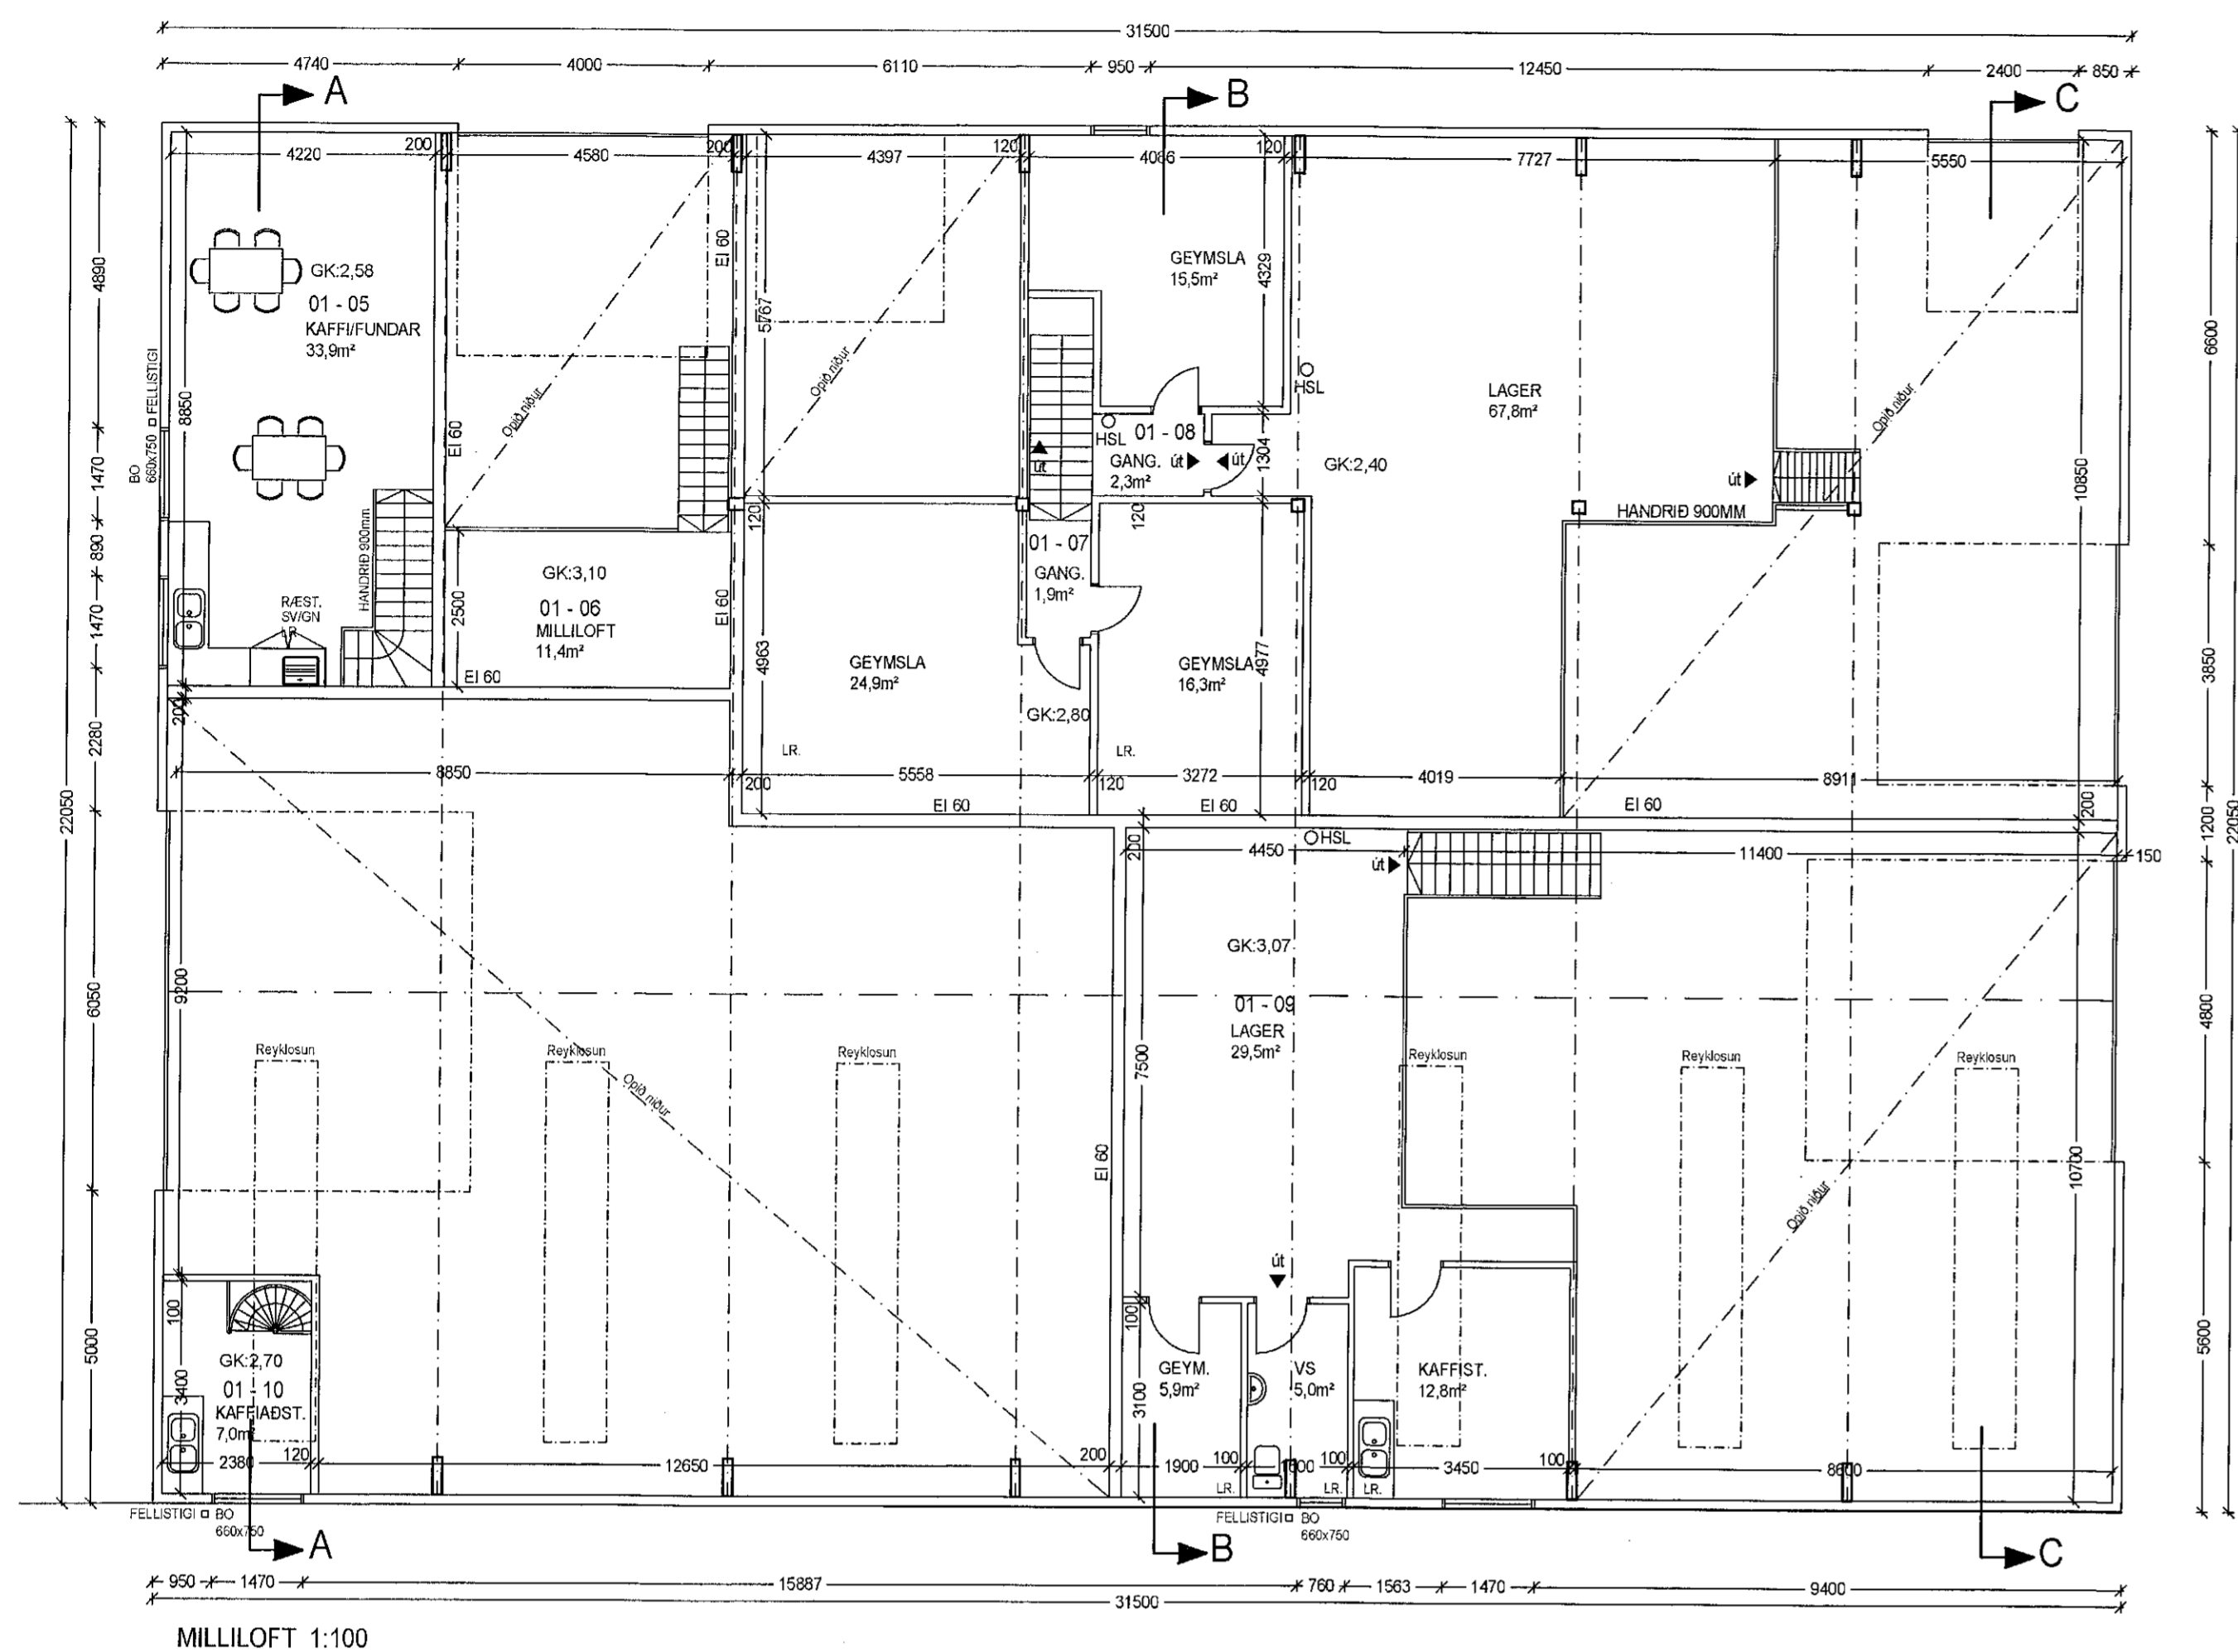


MILLILOFT 1:100

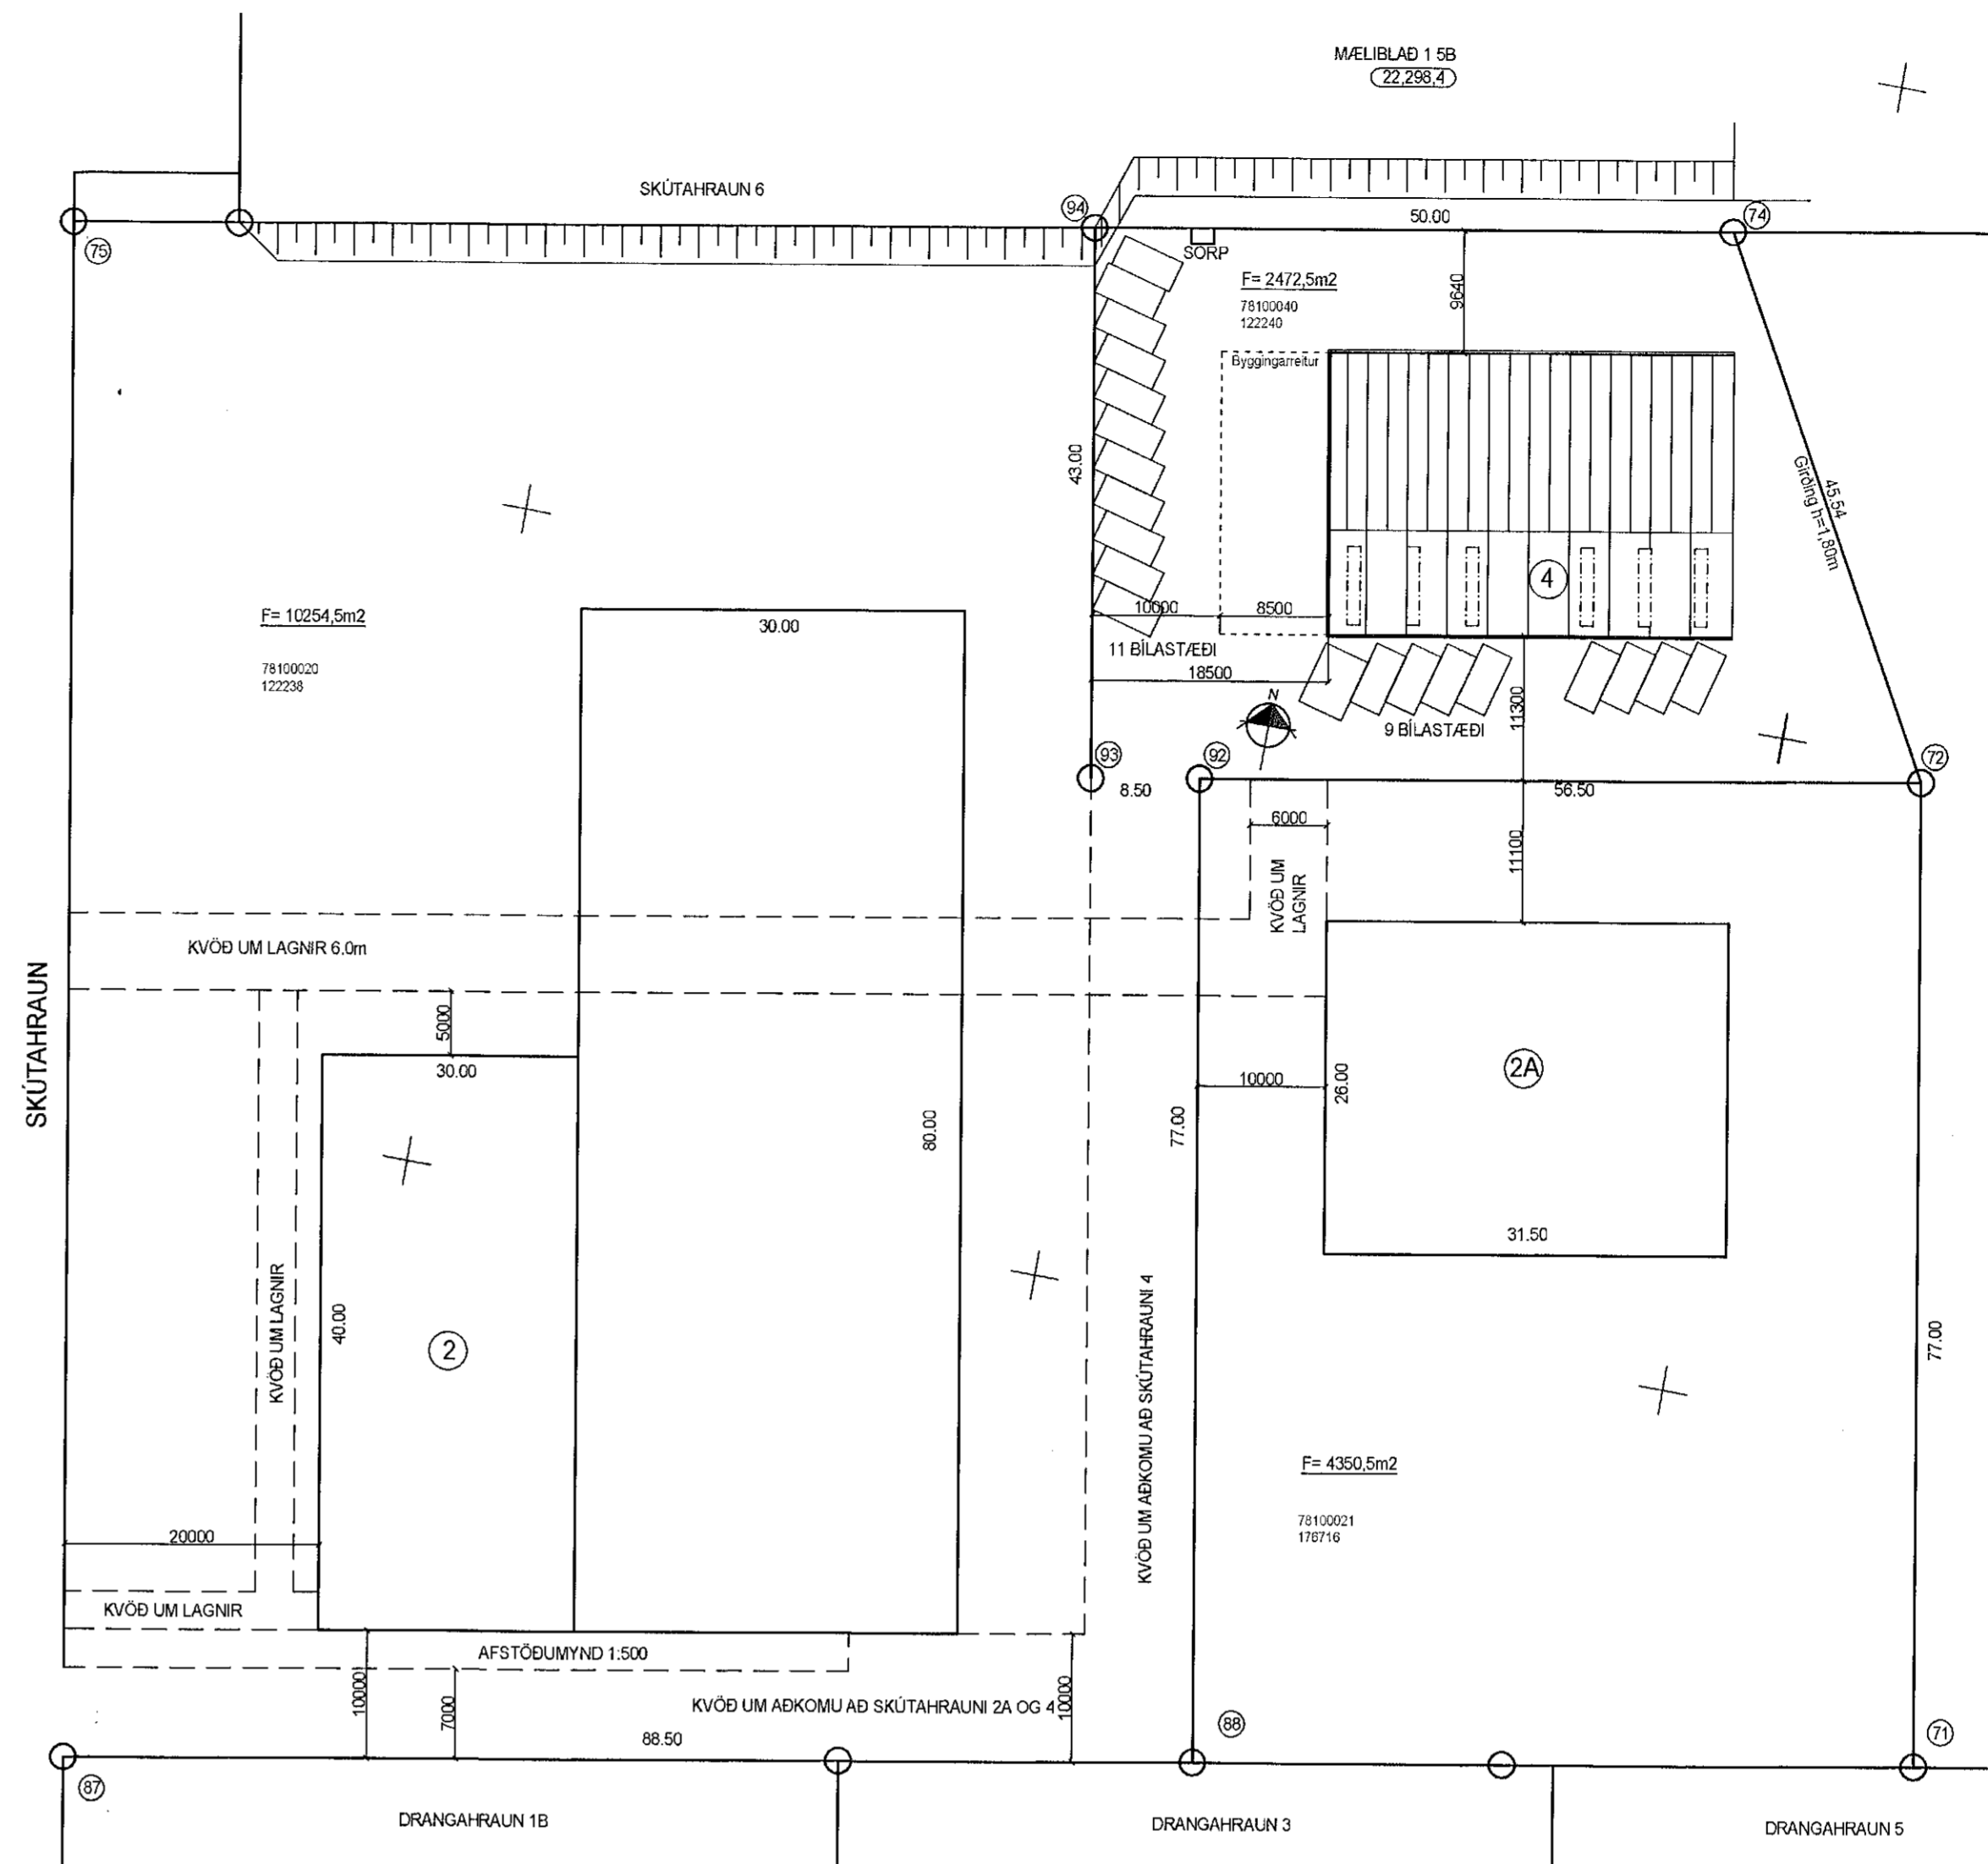

Afstöðumynd 1/500

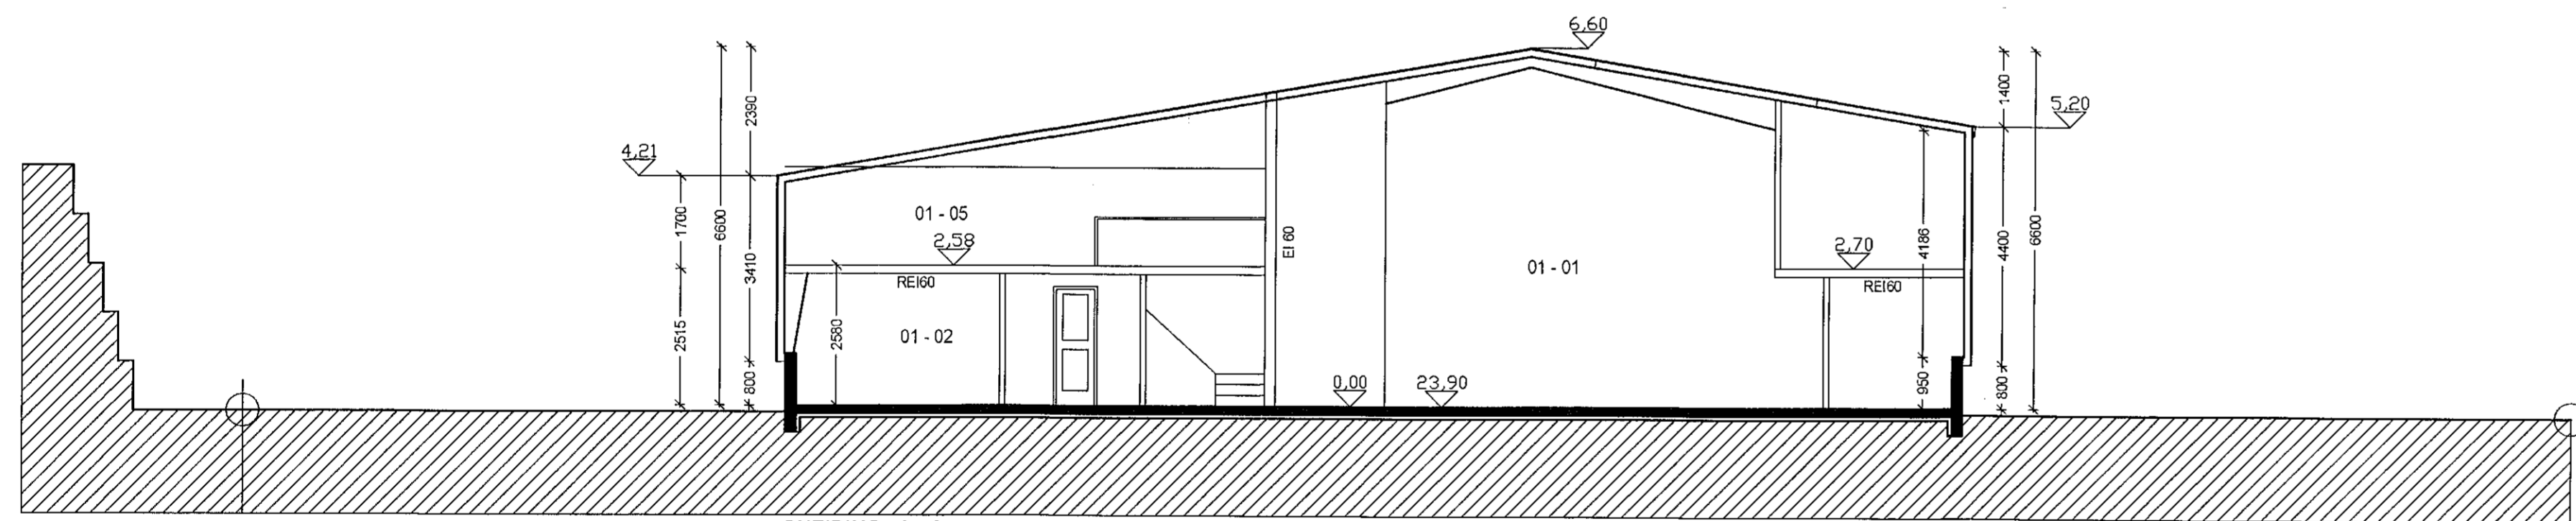

SNEIDING A - A

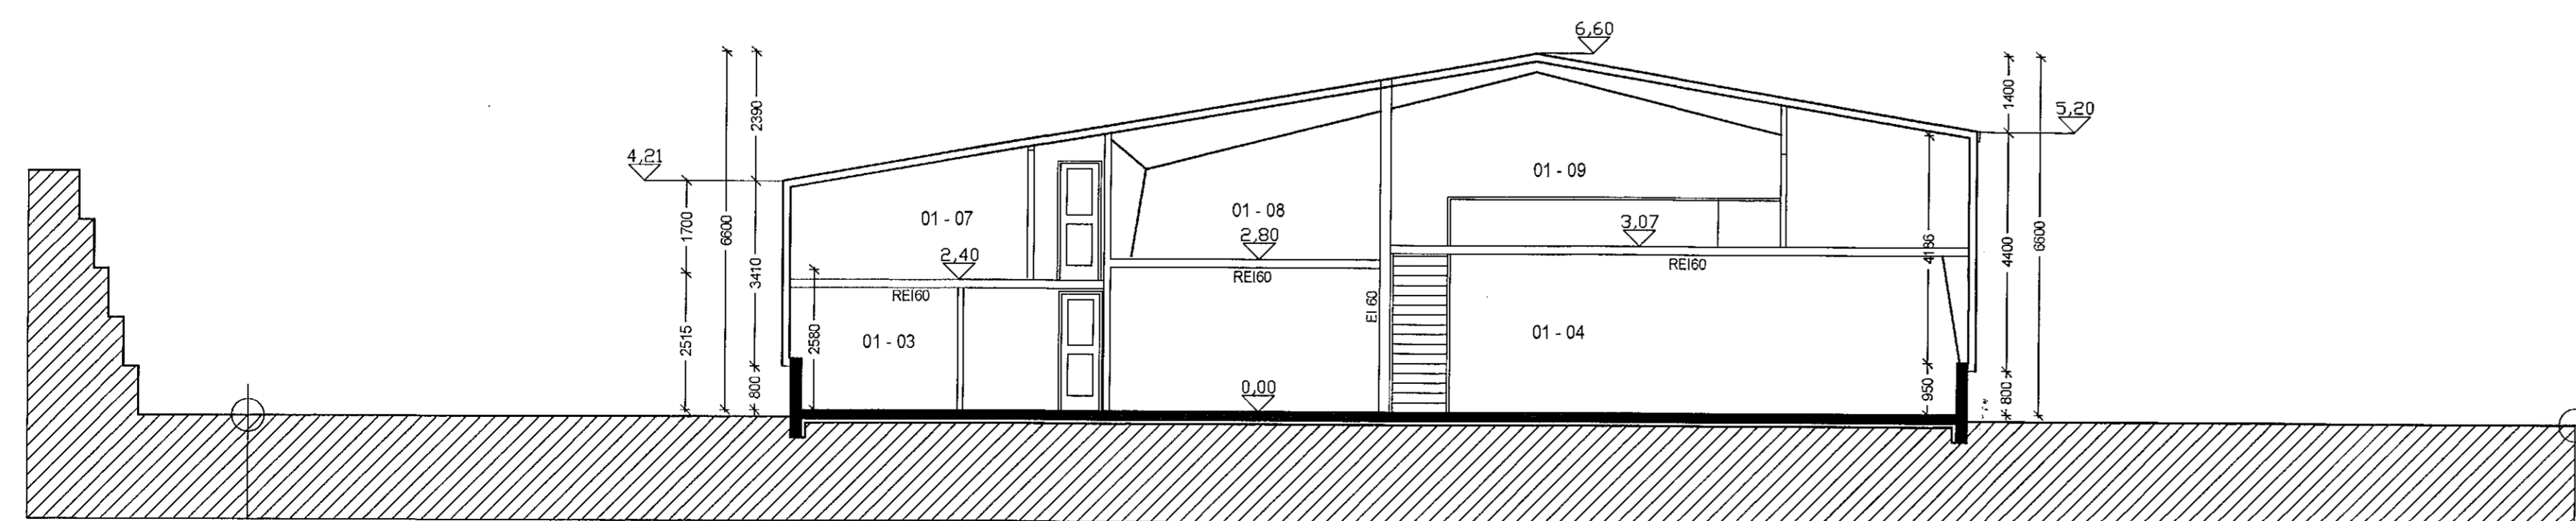

SNEIDING B - B

Sp. af SMS
12.11.2019
D.O.

Skútahraun 4
Hafnarfjörður
Grunnmynd
Sneiðing

Hannað / teiknað : /ff Verknúmer : 1614
Mælikvarði : 1/100 Dagsetning : 26.09.2019

Teikn.nr. 102

Adalhöfundur :
Fríðrik Friðriksson arkitekt Fal, Kt. 211256-4519 *Fríðrik Friðriksson*

Studio F - arkitekta
Kelduhvammur 6, 220 Hafnarfjörður
Kt. 430707-1670 S: 571 0202 / 864 9610 Netf: studiof@islandia.is