



SNID 1  
1:100

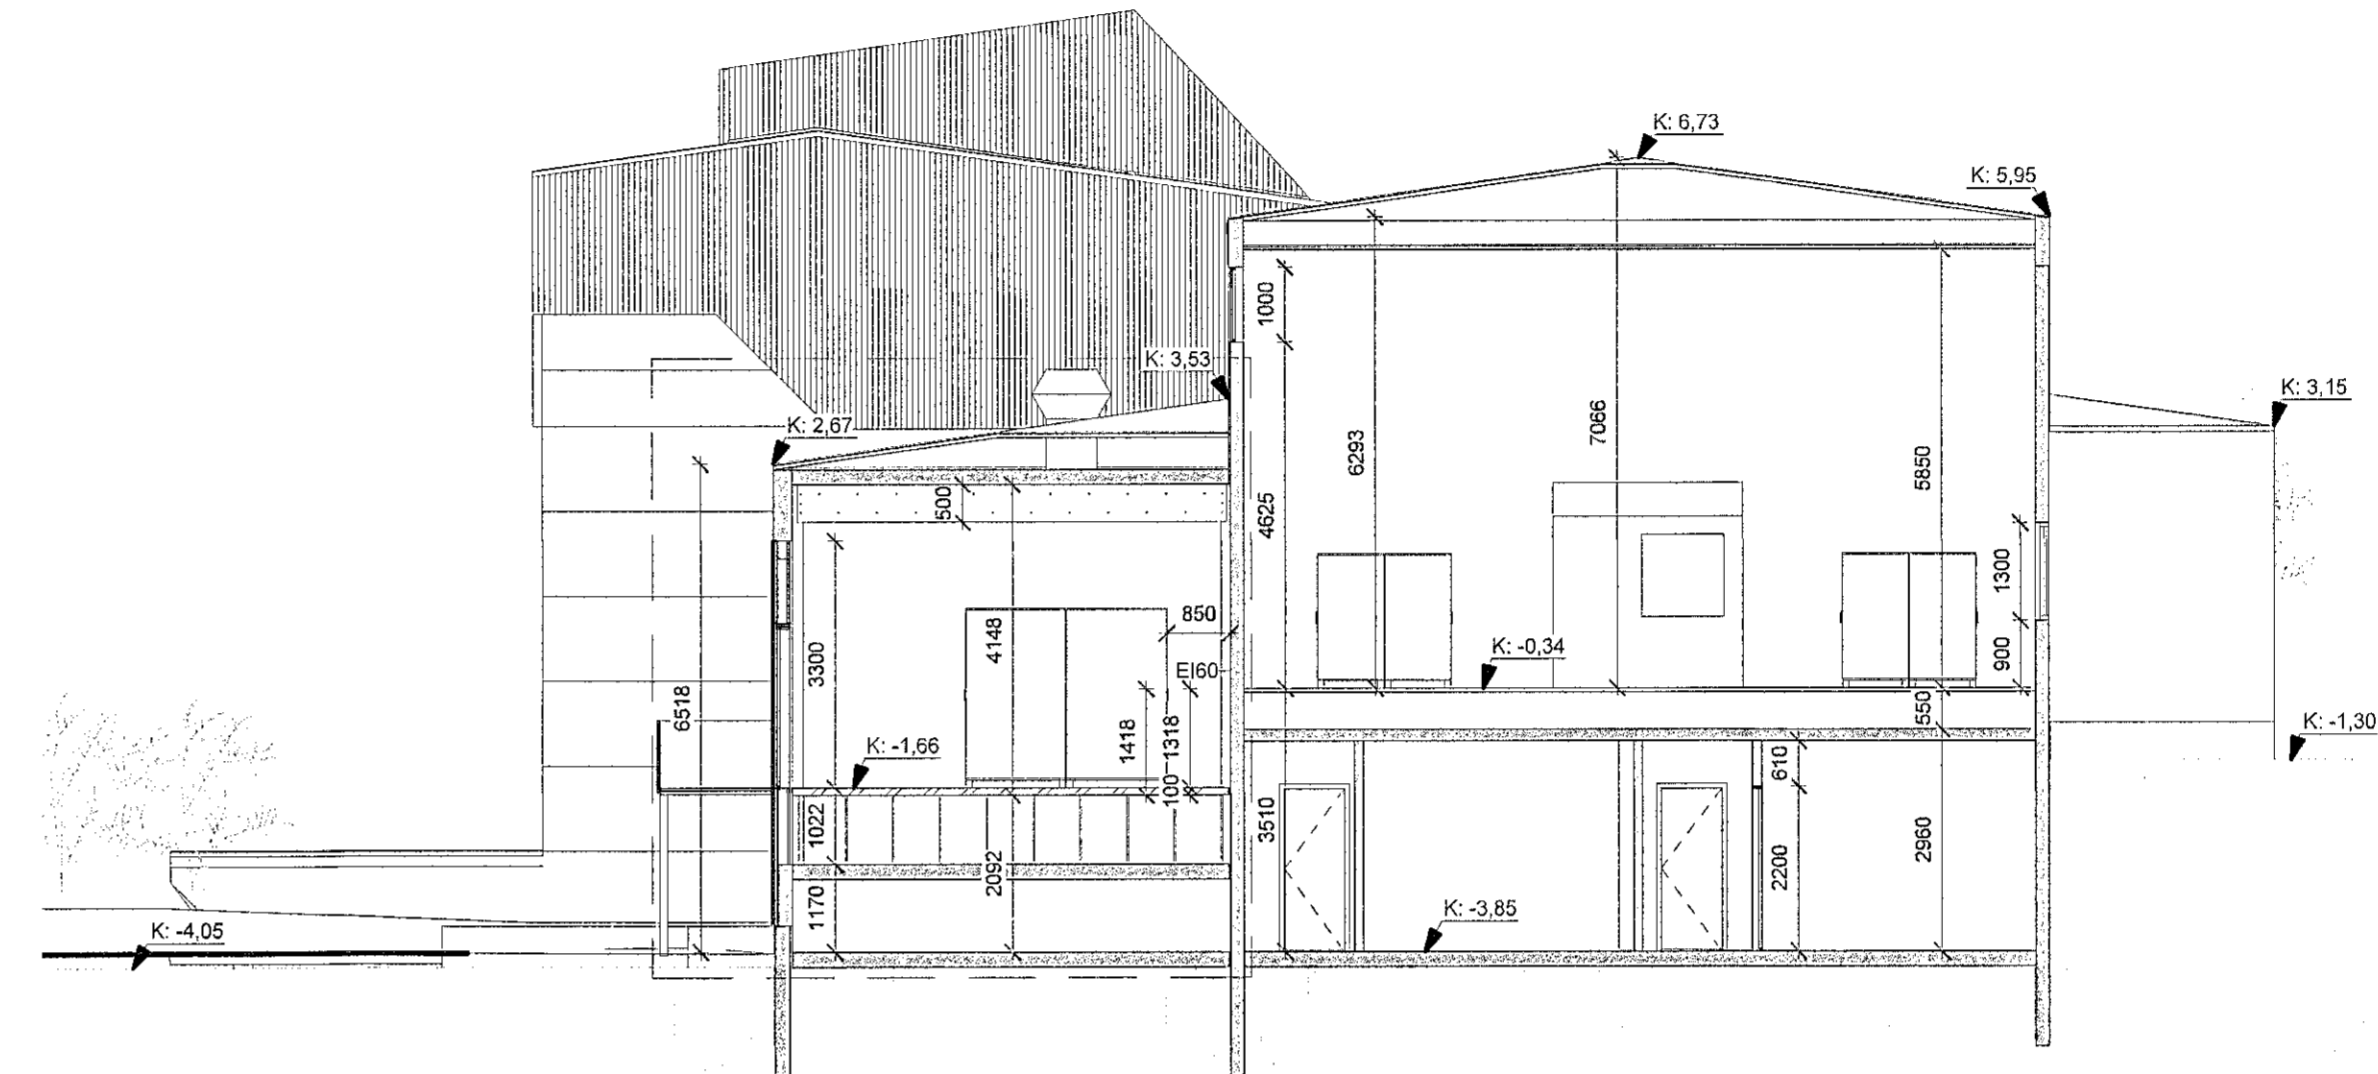

SNID 2  
1:100

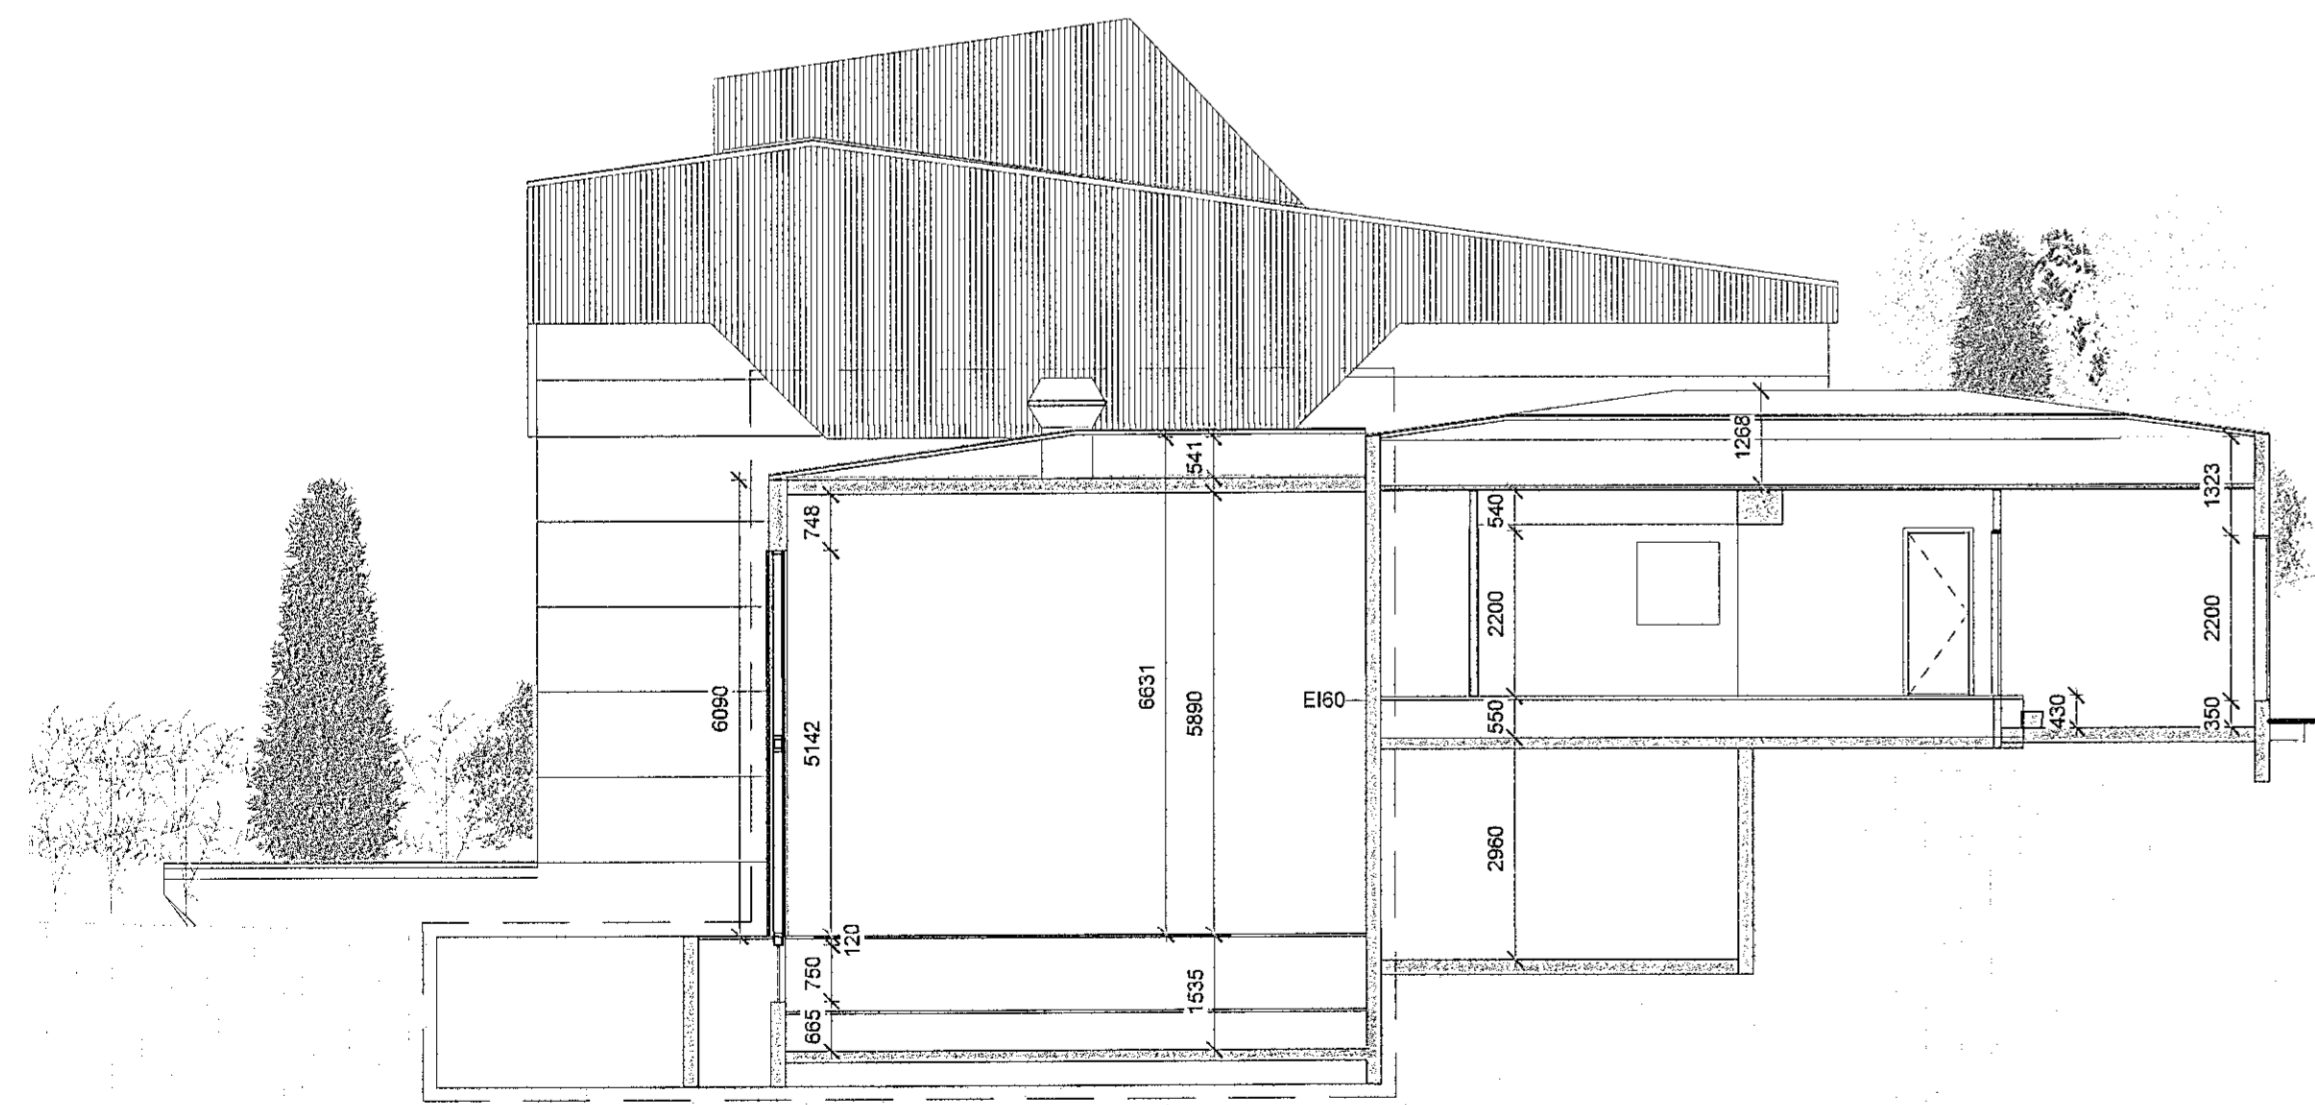

SNID 3  
1:100



1. Til byggingafráttva	02.07.2018	BNA	JOL
4. Framsótt	18.11.2018	RR	JOL
Útg. / Skýring / Breyting		Útga.	Félagshúsið

HS Veitur  
VERKKAUPI / EIGANDI  
**Spennistöð**  
TÍÐINDI VERKS

Öldugata 39, 220 Hafnarfirði  
GATASTÆÐSENING

**ADALUPPDRATTUR**  
SNID

LANDNÚMÉR: L123045  
STABGR.: 1400-1-98700390  
MHL: 01 OG 02  
MKV.: 1:100  
BLADSTÆRÐ: A1  
STOFNDAGUR: 08.10.2018  
TEIKNAB: RR / SHA  
YFIRFARID: JOL

**1816** **306 - 1**  
VERKMR. RÁÐNR. ÚTGÁFA

*Hannesar*  
Jón Ólafur Þósson FAI  
KÍ 030658-4099  
Sigurður Einarsson FAI  
KÍ 110457-2789

Sigurður Harðarson FAI  
KÍ 030446-3999  
**BATTERÍD | ARKITEKTAR**  
Hvaleyjarbraut 32 | 220 Hafnarfirði | S: 54 54 700 | batteri@arkitekti.is | www.arkitekti.is

© BATTERÍD | ARKITEKTAR  
ÖLL AFRÖT OG AFRITUN TEEKINGA AÐ HEILTA Eða HEILD ER HAF SKRIFLEGGU LEYFI HÖFUÐA.