


C-C
10-02
10-03
10-04
10-05
10-06
10-07
ÚTLIT/ SNID 1:100

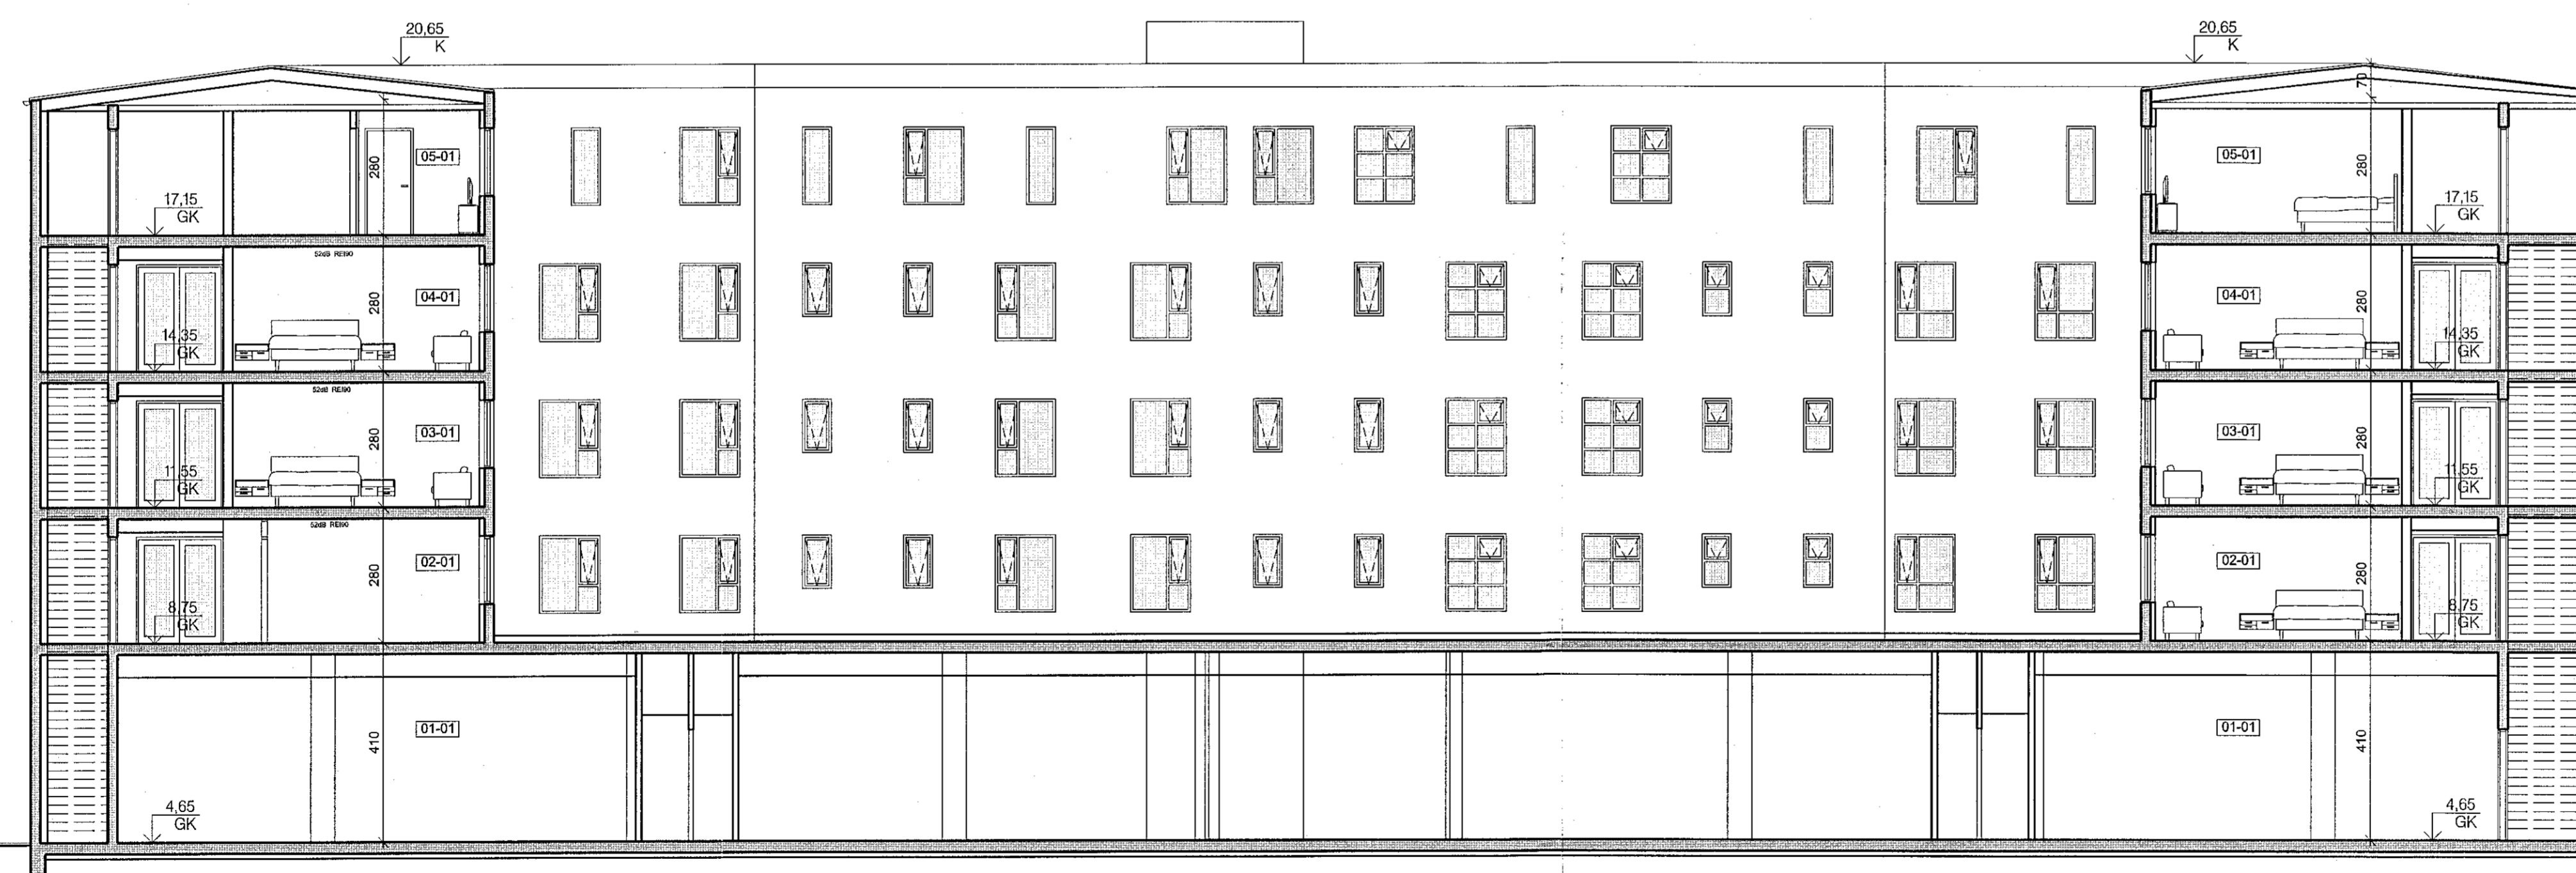

D-D
10-02
10-03
10-04
10-05
10-06
10-07
ÚTLIT/ SNID 1:100



HEILBRIGÐISEFTIRLIT
HAFNARFJÁRDAR-
OG KÖPAVOGSSYÆÐIS
Gæðatöngi 5 - 210 Reykjavík
19.7.2017



19.07.17
A.A.

ÖTUGAFA TERNAD YFIRVARD LÖGGS
ERBYRÐGAR

ASK ARKITEKTAR EHF
GEIRSGÖTULÍF 101 REYKJAVÍK
SÍMI 515 0300 FAX 515 0319
www.ask.is



Valdemar Harðarson
ASK ARKITEKTAR
10105151-2009
valdemar@ask.is

VEIKLEFNI
Strandgata 30
Hafnarfirði

TEGUND TERNINGAR
ADALTEIKNING
HEIÐ TERNINGAR
Útlit inngarður

SKALI	1:100
NAFNI	VH
TERNAD	LGS
YFIRV.	UEF
DAGI	18.07.2017
VEIKLEFNI	1570
ALGESSNI-NAÐVER TERNINGAR	10-10
ÖTUGAFA	

