

1903258


04.04.2020




Samþykkt þann

20. MAR. 2019


Byggingarfulltrúi: *Hilur Björnsson*

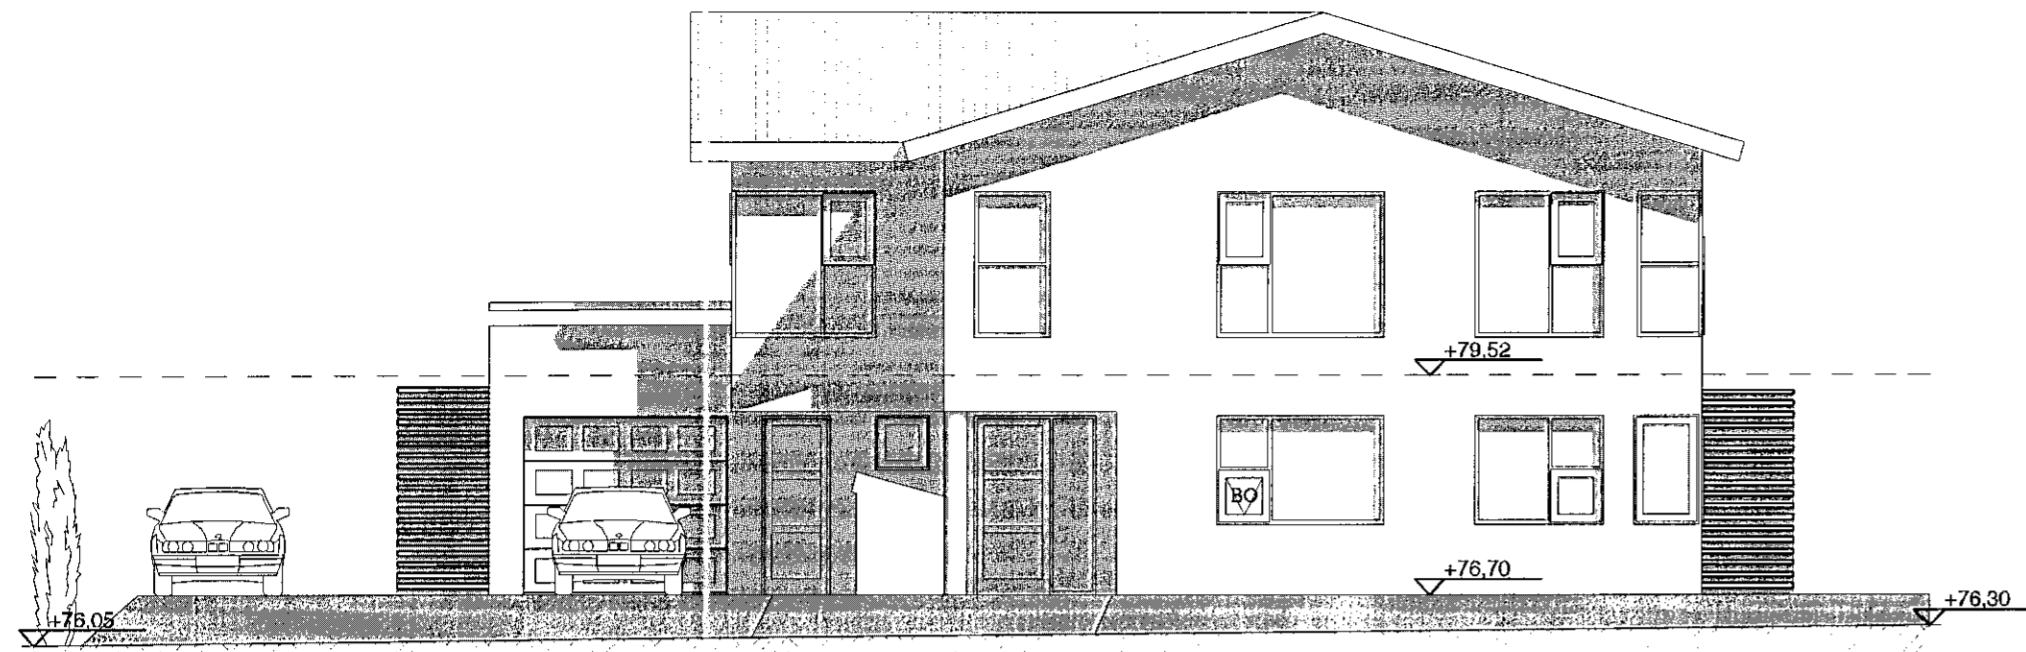


Norð-austur1:100

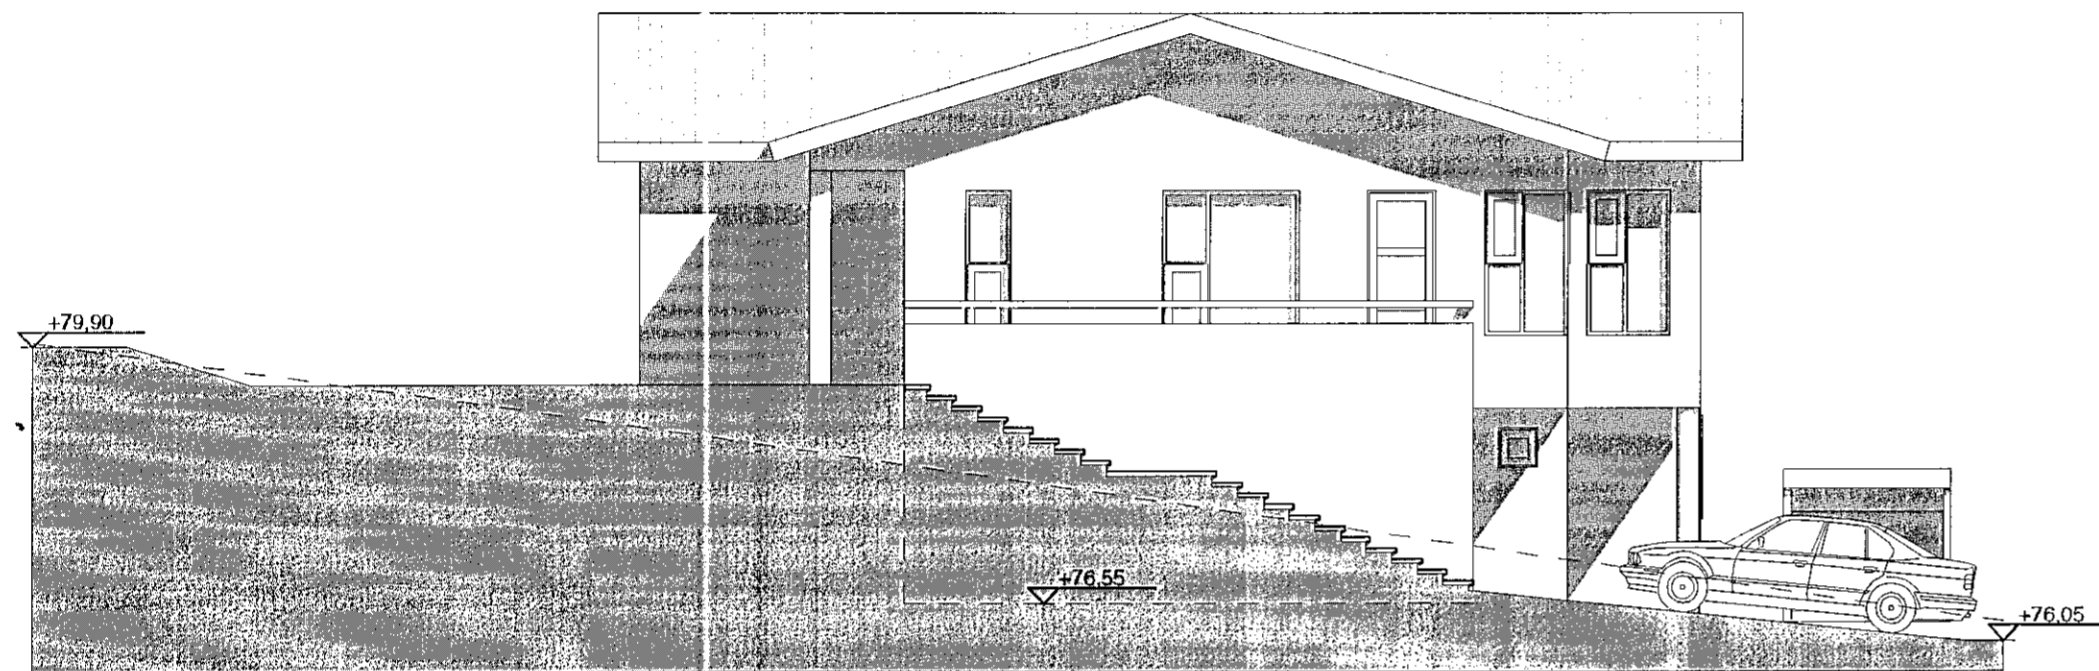

Suð-austur1:100

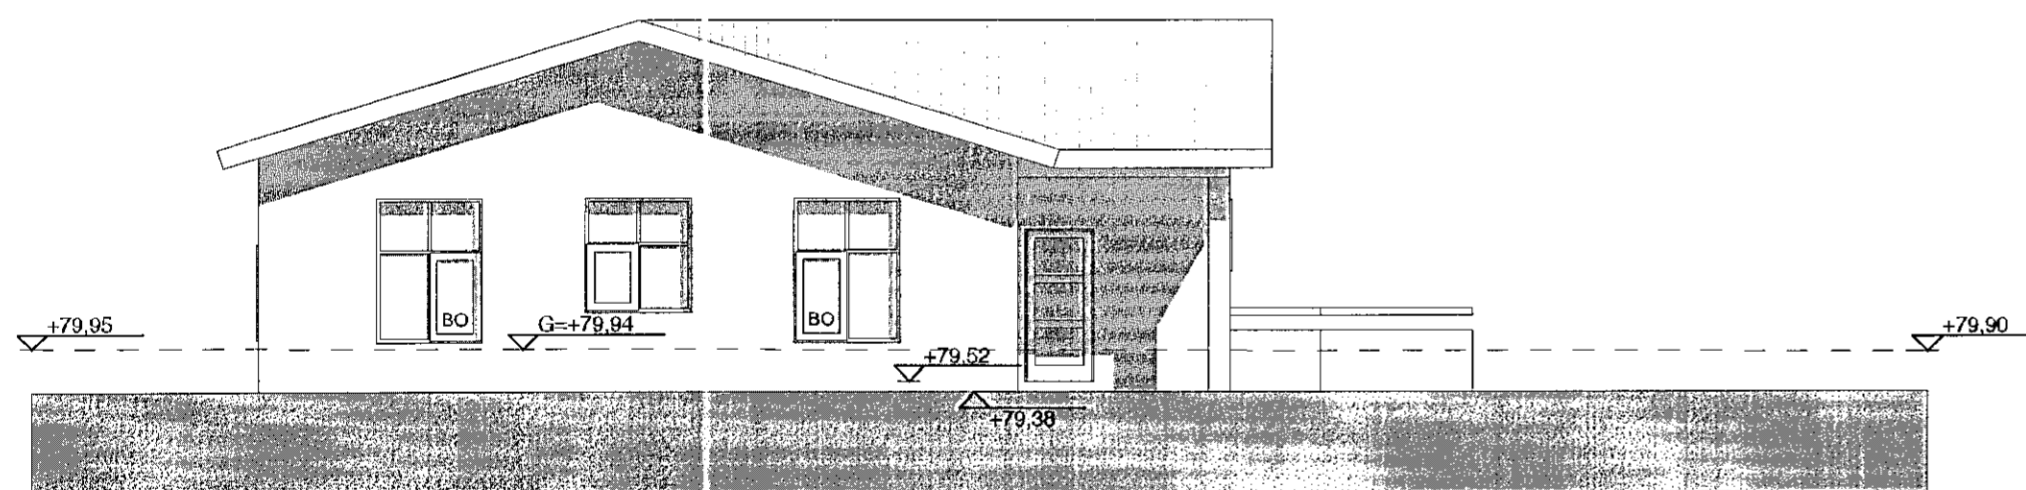

Suð-vestur1:100

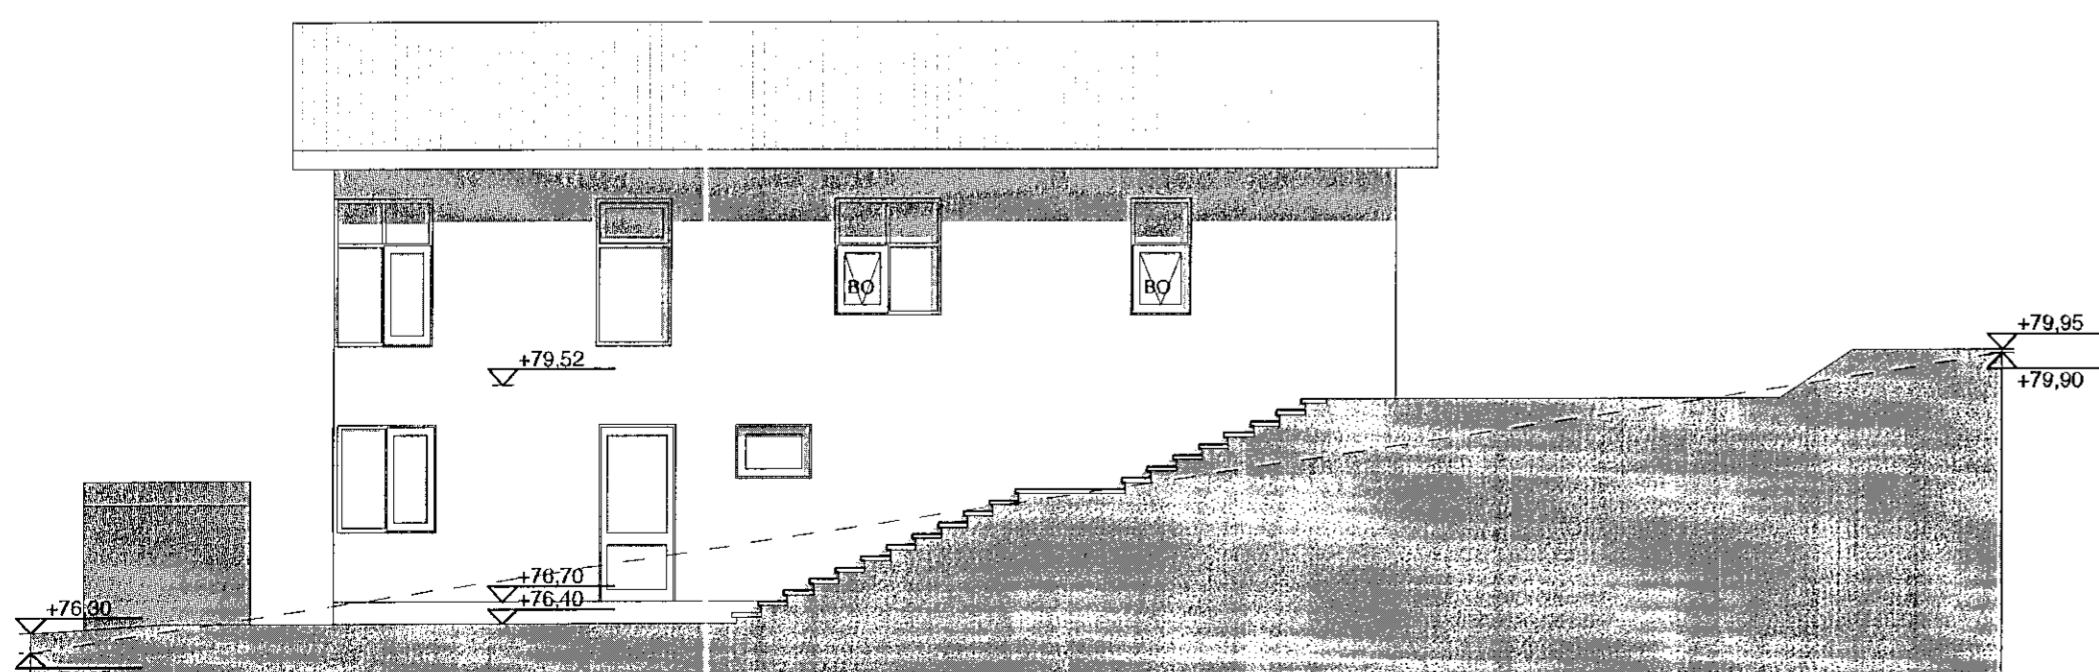

Norð-vestur1:100



Verkefni
**FURUÁS 41
HAFNARFIRÐI
BREYTING Á INNRETTINGUM**
Helti **ÚTLITSMYNDIR**

kvardi	1:100	verk. nr	2018 - G - 121
dags.	6. MAI 2007.	dags br.	20. ÁGÚST 2018.
hönnun	G. G.	teikn. nr	A-3
teikn	G. G.		

Hringbraut 17 220 Hafnarfirdi
s. 555-2020 FAX 555-2021
Gísli G. Gunnarsson BF | Kt. 020649-2409
kvardi@kvardi.is

Gísli Gunnarsson