
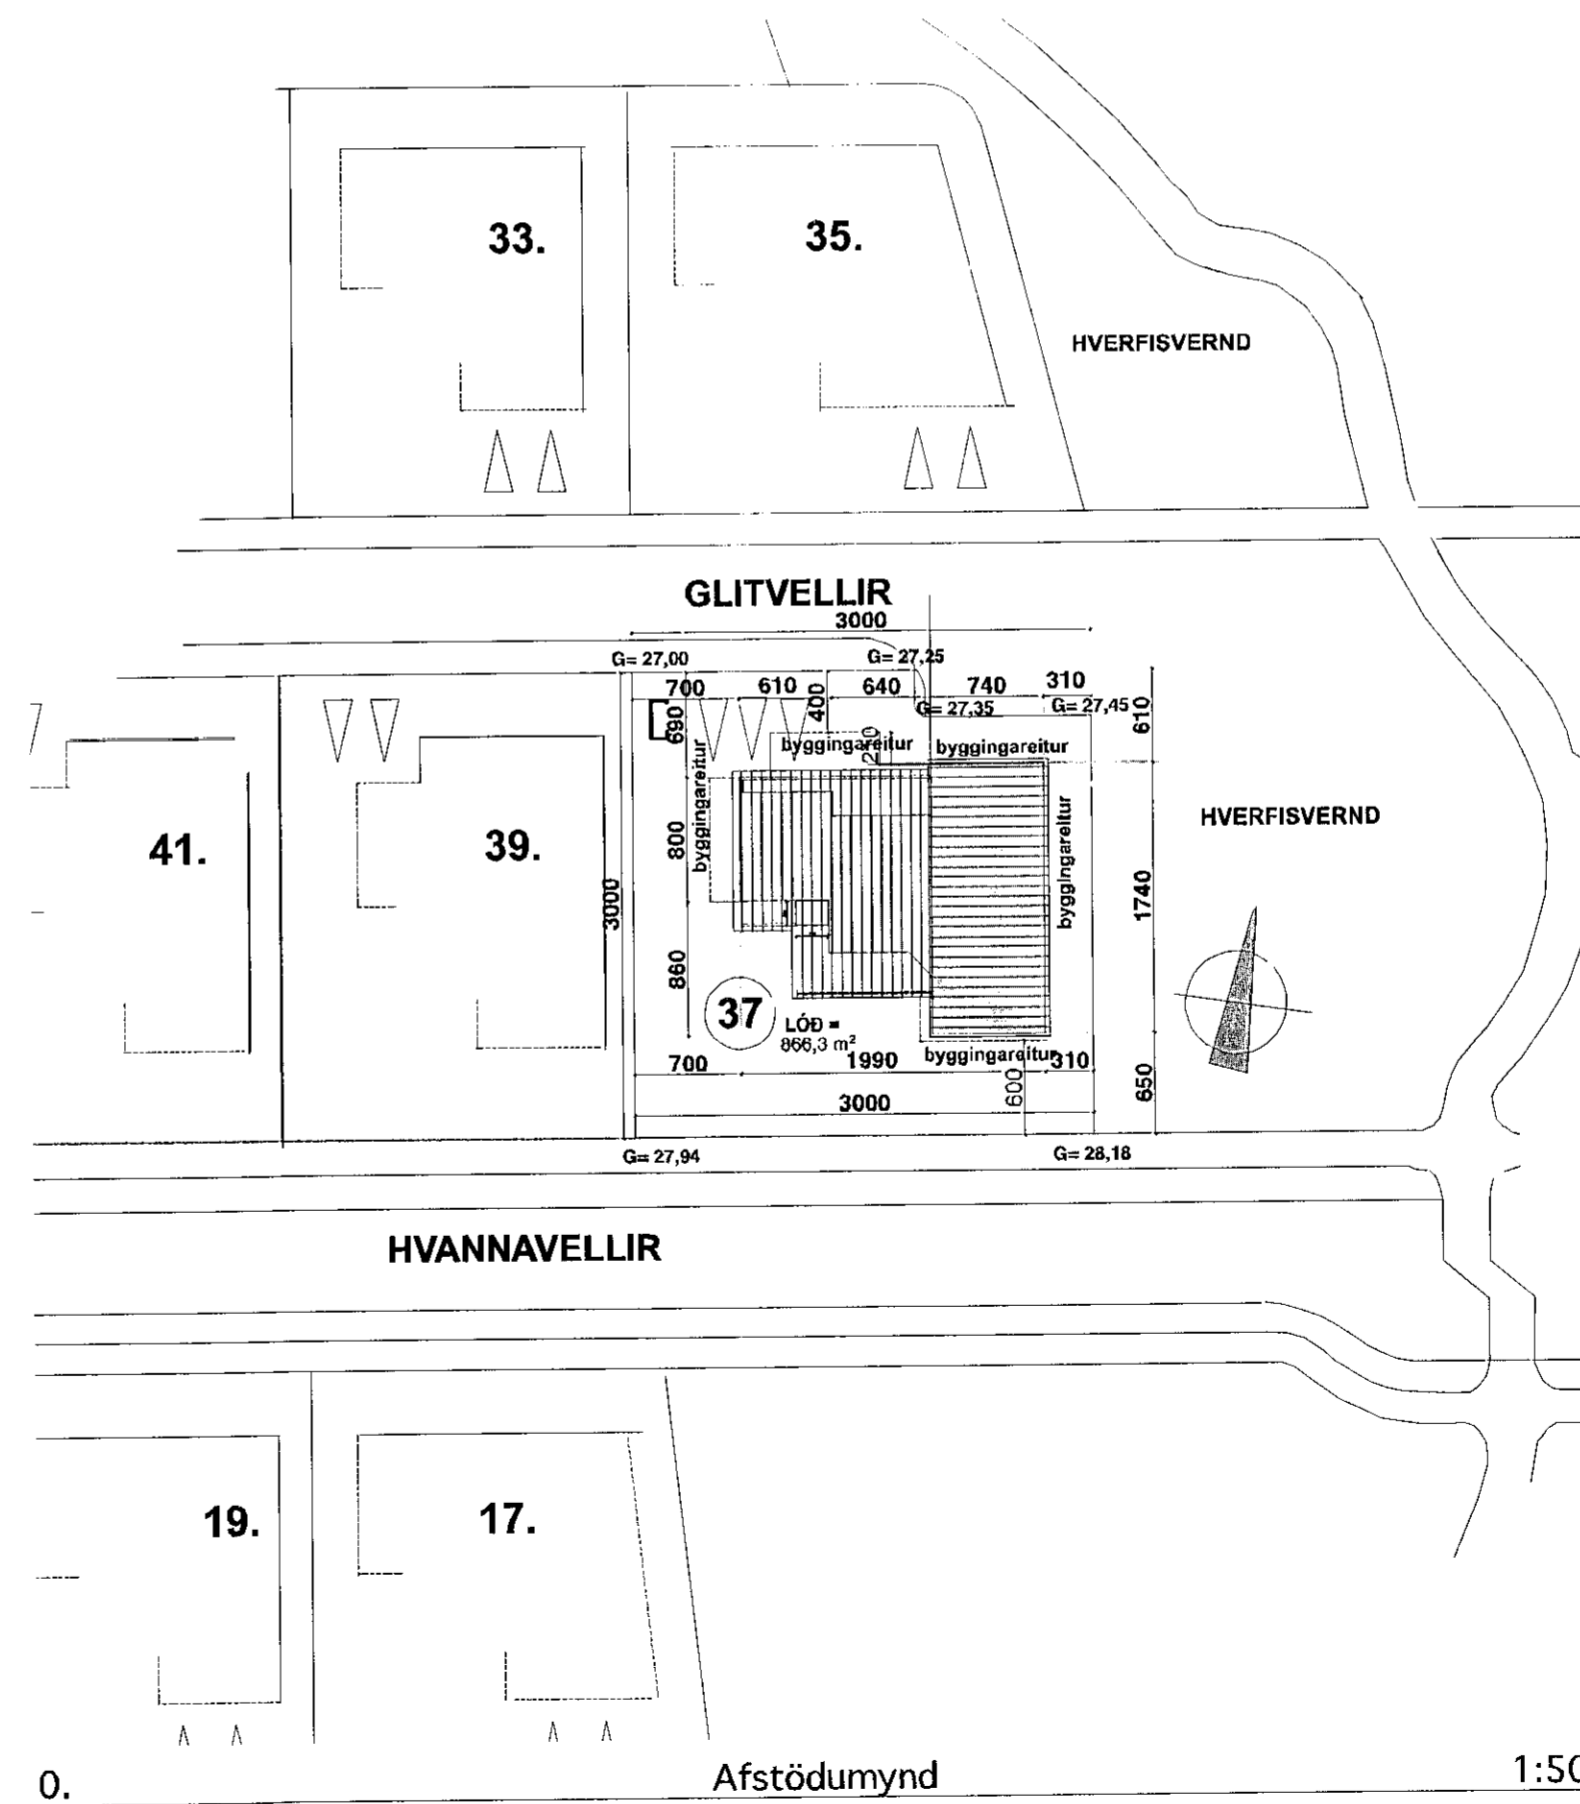
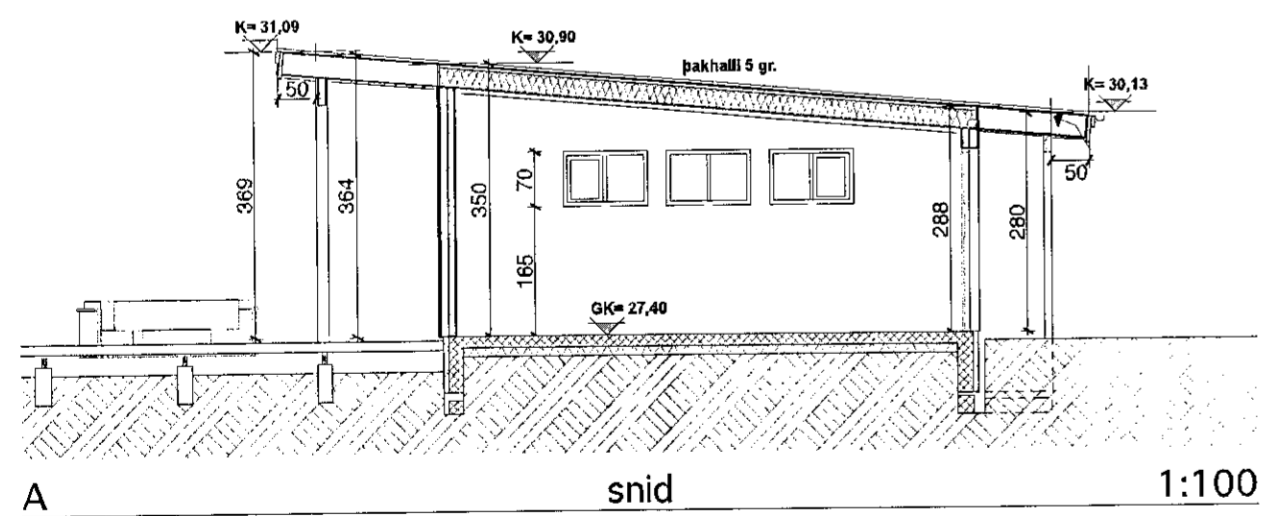
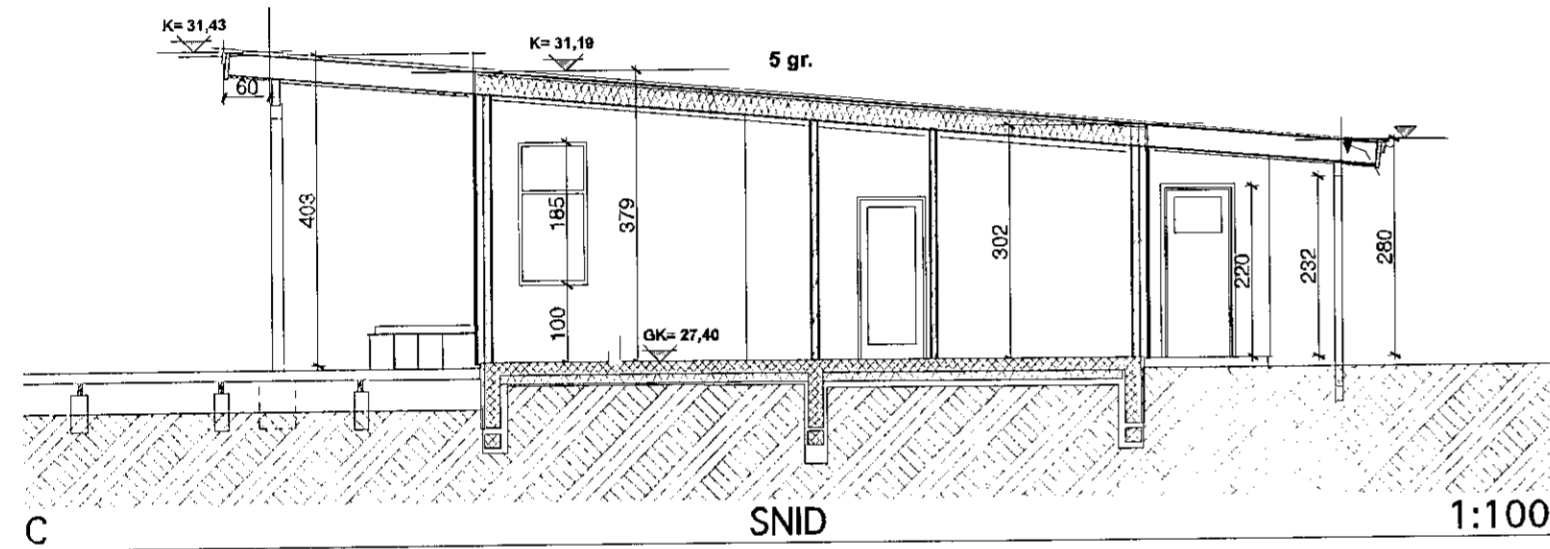


1908248

Samþykkt þann
18. SEP. 2019
Byggingarfulltrúinn í Hafnarfirði
Helmi Bjarnadóttir

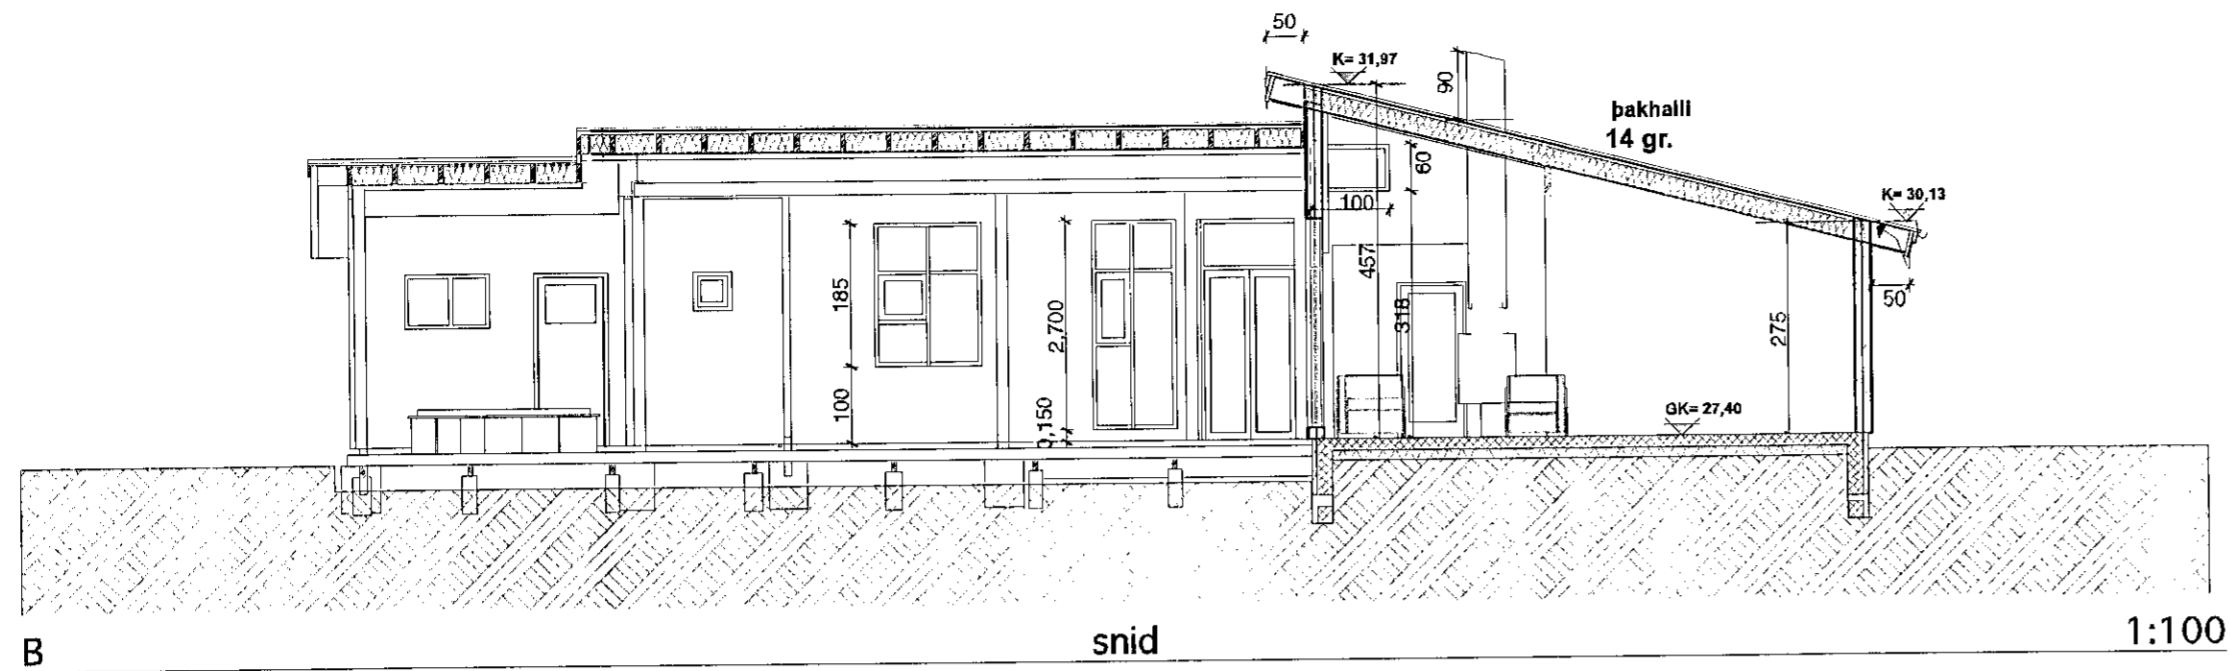

Fasta nr. 2312398 Land nr. 204354
Staðgreinir = 1400-1-27700370
Breytt 6. sept. 2019.
Frekari frágangur teikn.

TEIKNISTOFAN Verkefni
KVARDI GLITVELLIR 37
HAFNARFIRÐI
EINBYLISHÚS
Heili SKURÐMYNDIR
AFSTÖÐUMYND

kvardi	1 : 100 1 : 500	verk. nr	2018 G-159
dags.	11. ÁGÚST. 2019	dags br.	6. SEPT. 2019
hönnun	G. G.	teikn. nr	A-2
teikn	G. G.		

Hringbraut 17 220 Hafnarfirði
s. 555-2020 FAX 555-2021
Gísli G. Gunnarsson BÞ kt. 020649-2409
kvardi@kvardi.is

Gísli Gunnarsson